



- NOTES:**
1. This drawing is a COPYRIGHT of Archetype.
  2. Do not scale the drawing, use figured dimensions only.
  3. All dimensions must be checked on site and Archetype should be informed immediately of any discrepancies prior to construction.

**SCALE 1:100**

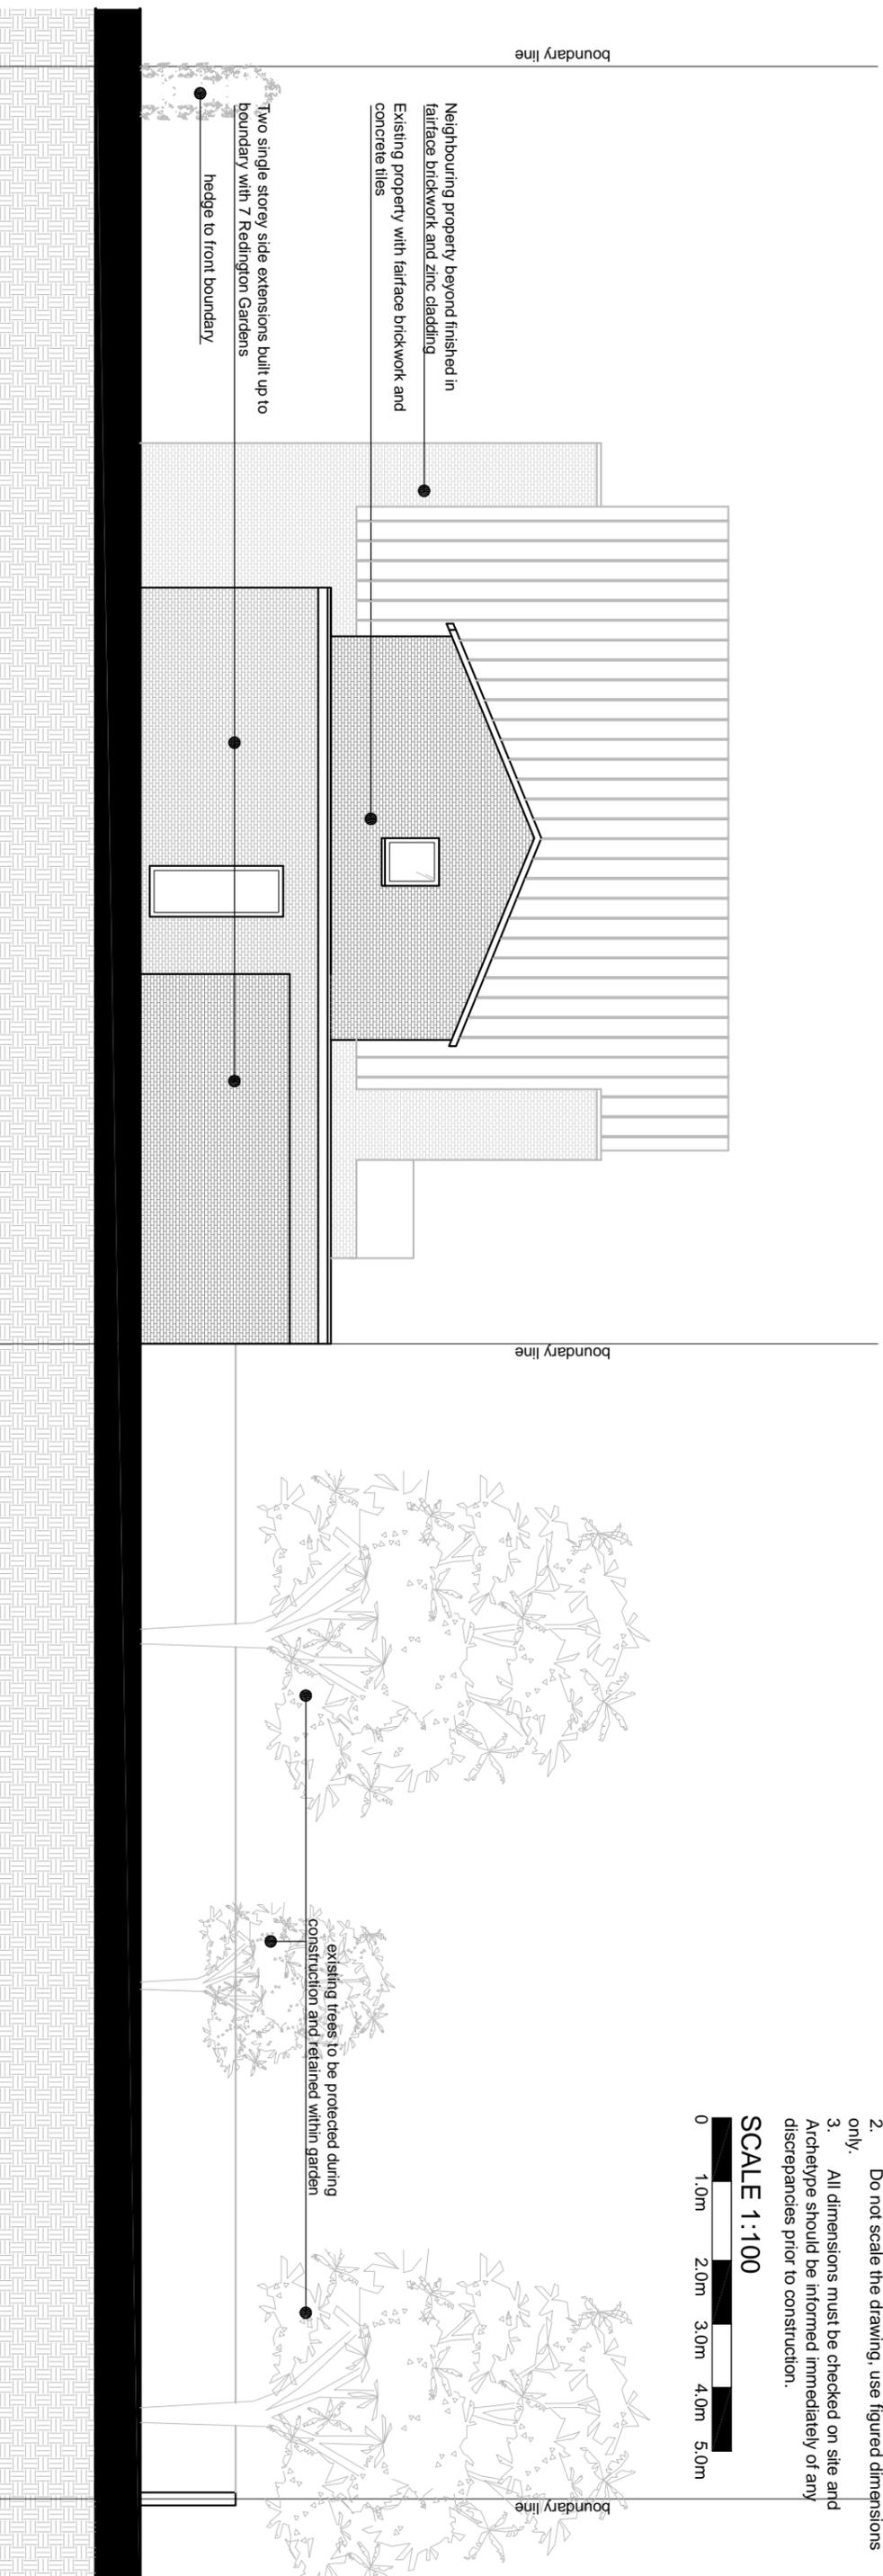

**EXISTING SIDE ELEVATION**

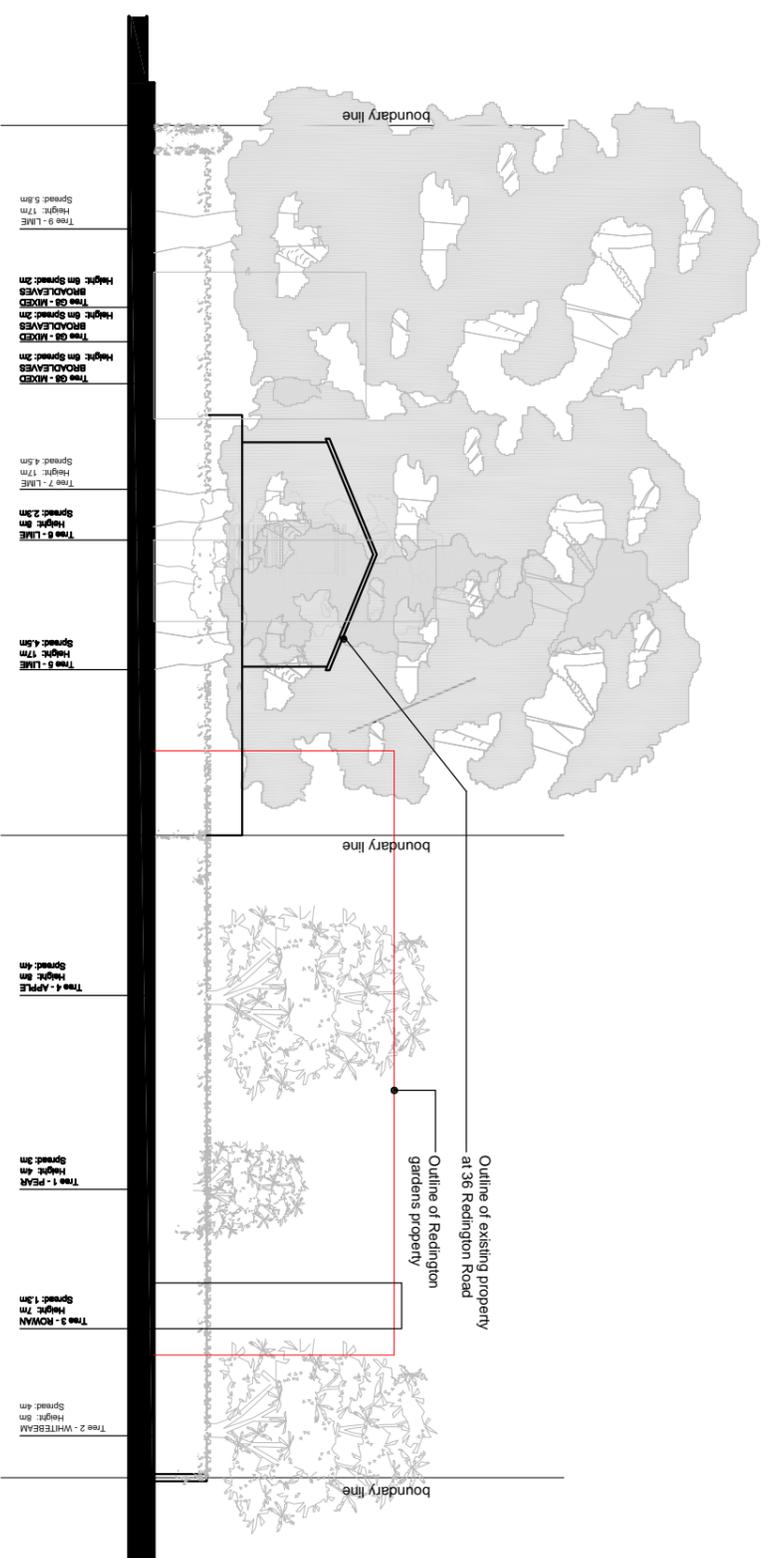

**EXISTING VIEW FROM 7 REDINGTON ROAD 1:200**

Revision		Description		Date	
<p><b>Archetype</b> Architects Planners Designers</p> <p>121 Gloucester Place London W1U 6LJ Tel: +44 (0) 20 7630 2000 Fax: +44 (0) 20 7630 2001 Web: www.archetype.org.uk</p>					
<p><b>Project:</b> 36 REDINGTON ROAD LONDON, N4 2ED</p>					
<p><b>Drawing Title:</b> EXISTING SIDE ELEVATION</p>					
<b>Drawn:</b> MS	<b>Approved:</b> UP	<b>Scale:</b> 1:100	<b>Date:</b> 14.V.15		
<b>Drawing No:</b> 1048 (00) 04					<b>Revision:</b> -
<b>CAD Ref:</b>					