

REV: DATE:

PLANNING

PROJECT: NEW WINDOW FOR
10 ORNINGTON CRESCENT NW1
FOR MR. A. GANIGAN

TITLE:
EXISTING AND PROPOSED
FRONT ELEVATIONS

N:




SCALE:
1:100
at A3


DATE:
03 JULY 2015

PROJ. #: 127-10MC

DWG #: 002

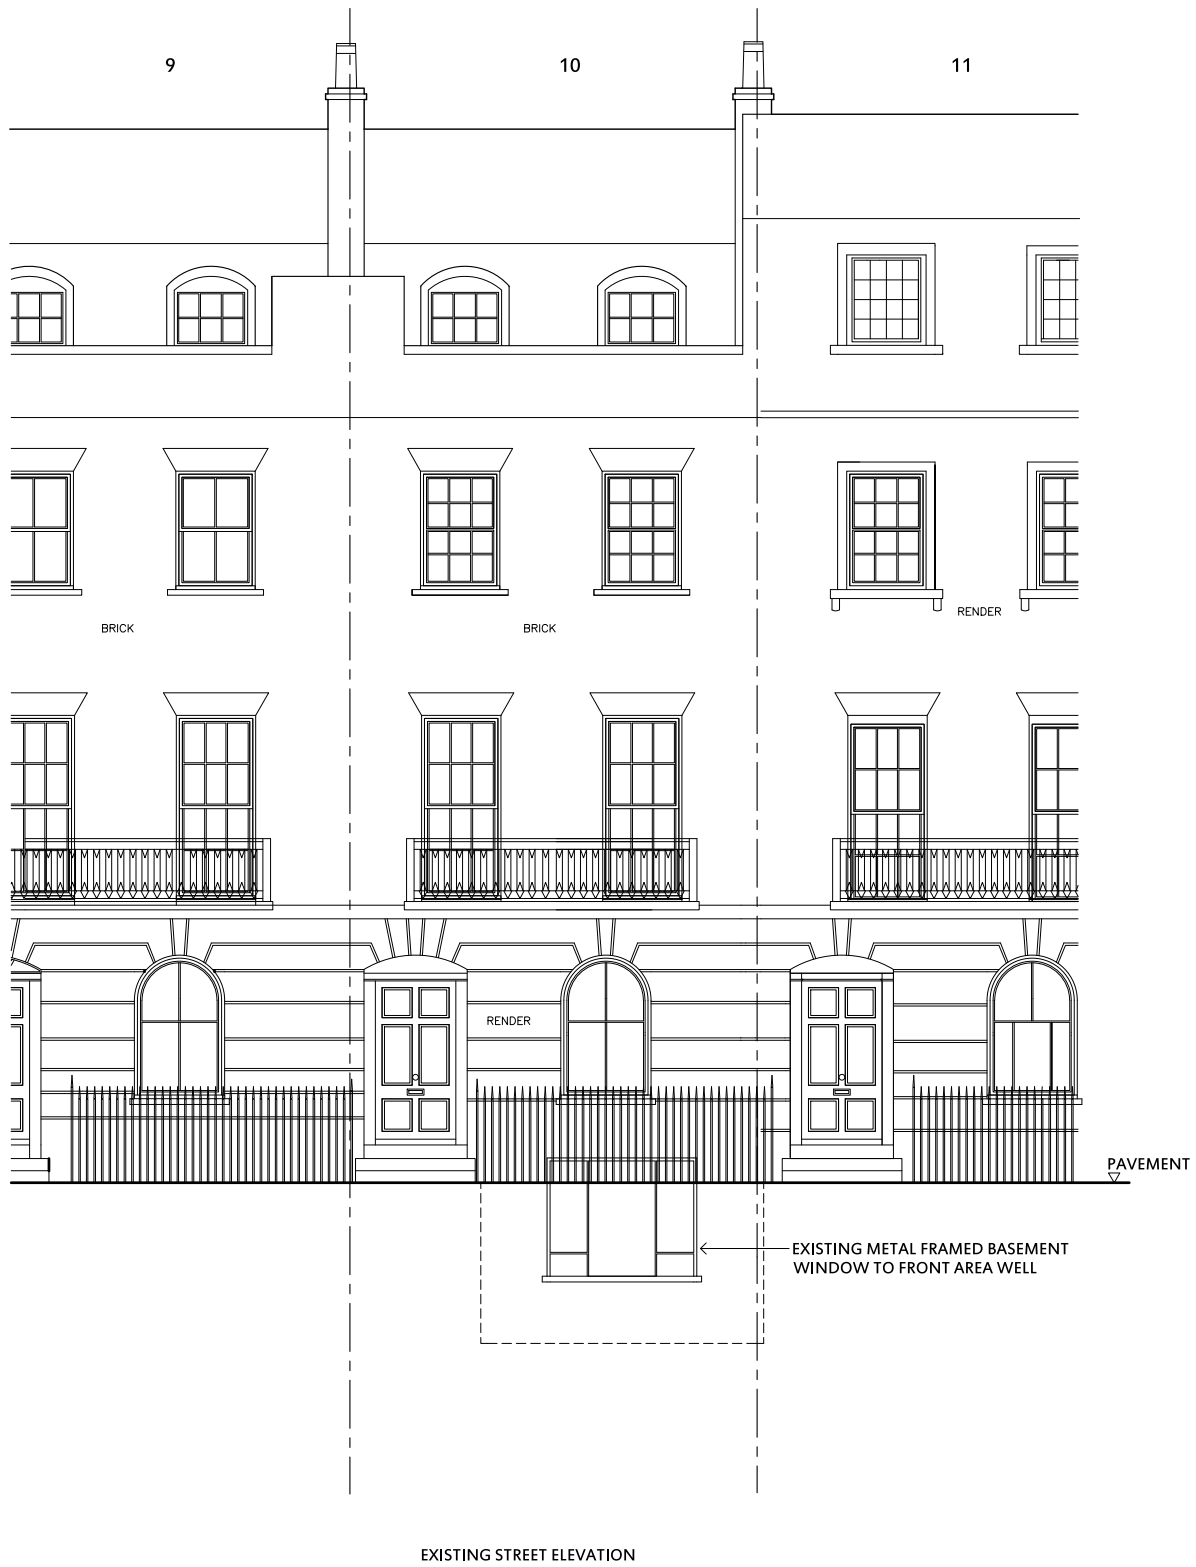

EXISTING STREET ELEVATION

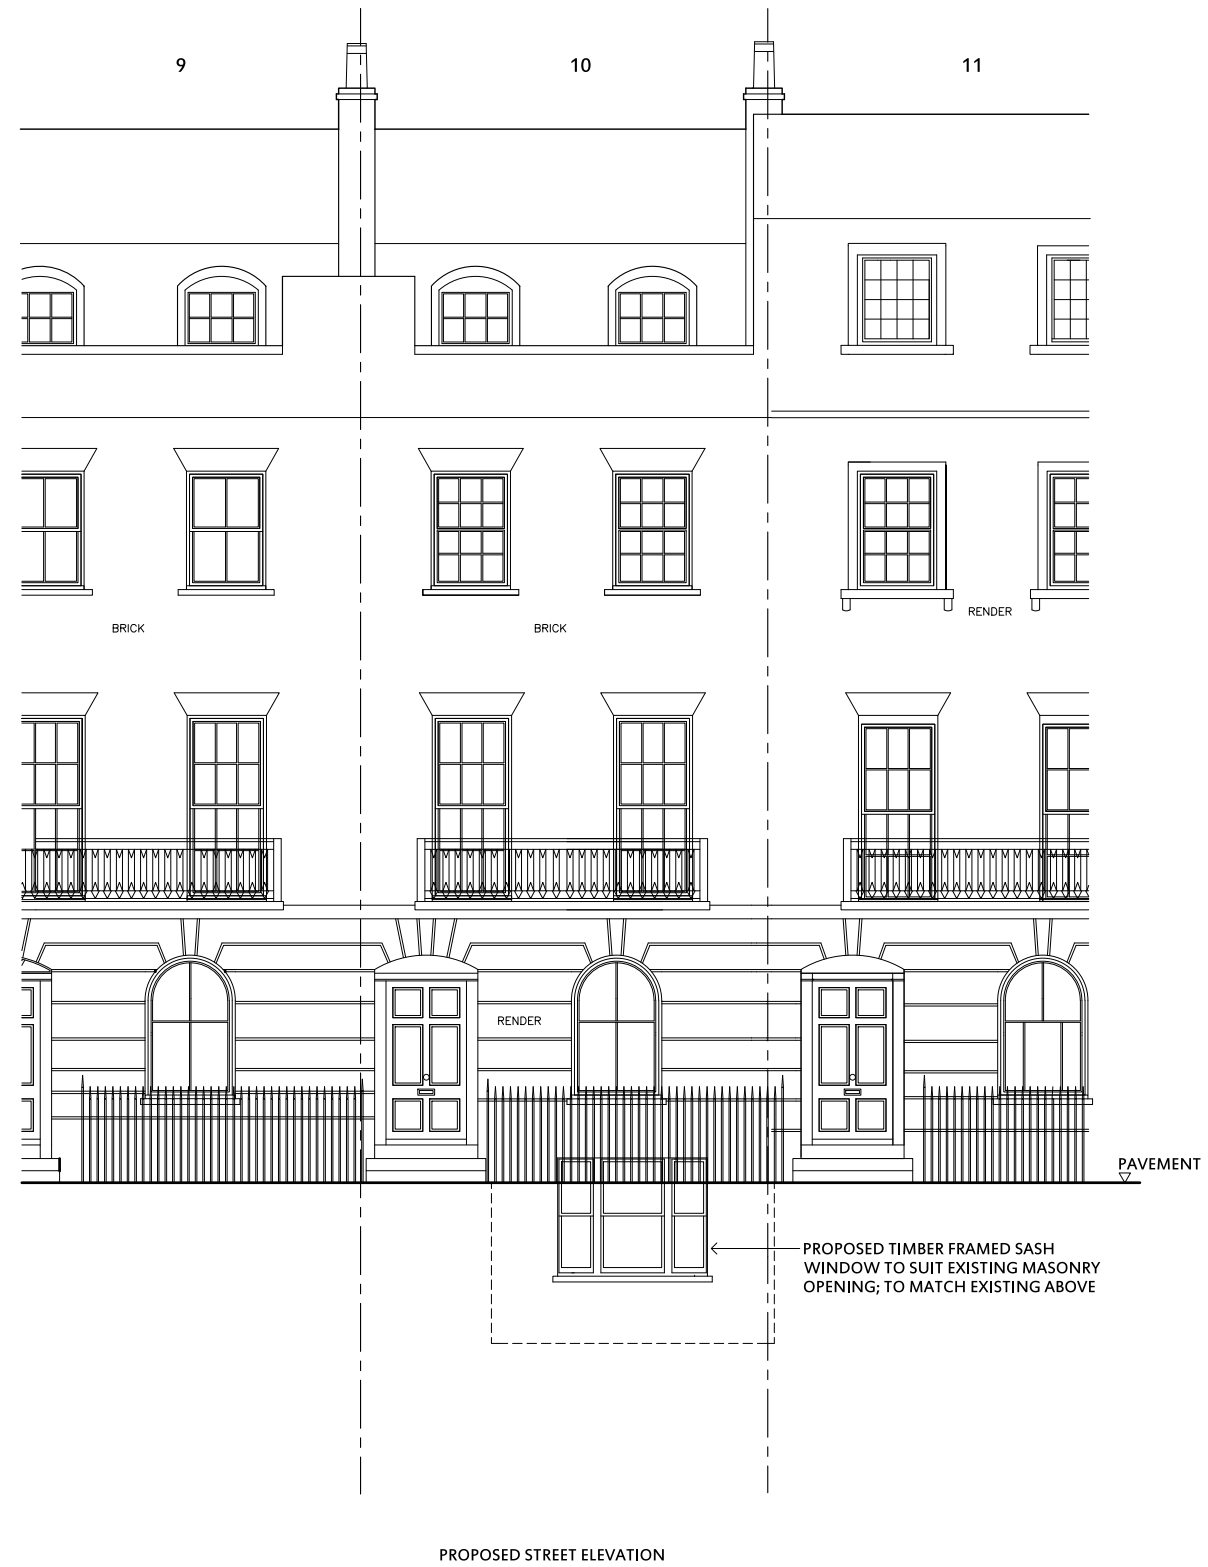

PROPOSED STREET ELEVATION

