



job	BACTON LOW RISE LONDON NW5	drawn	08.14
date	08.14	scale	1:10 @ A1 1:20 @ A3
drawing	TYPICAL JUNCTIONS - INTERNAL WALLS Details 401 to 404	job no.	1952
drawing no.	D-J-401 to 404	rev.	as below

note: all dimensions to be checked on site. In the event of any discrepancy between the drawings and the work, the work shall be governed by the physical dimensions. This drawing is for information purposes only and does not constitute a contract. For all work, please refer to the relevant specification and standards.


rev.	date	description	issued by	checked by
C1	27.08.14	Issued for construction	JPB	GW
C2	08.12.14	Updates in response to KCA comments dated 14.11.14	JPB	GW

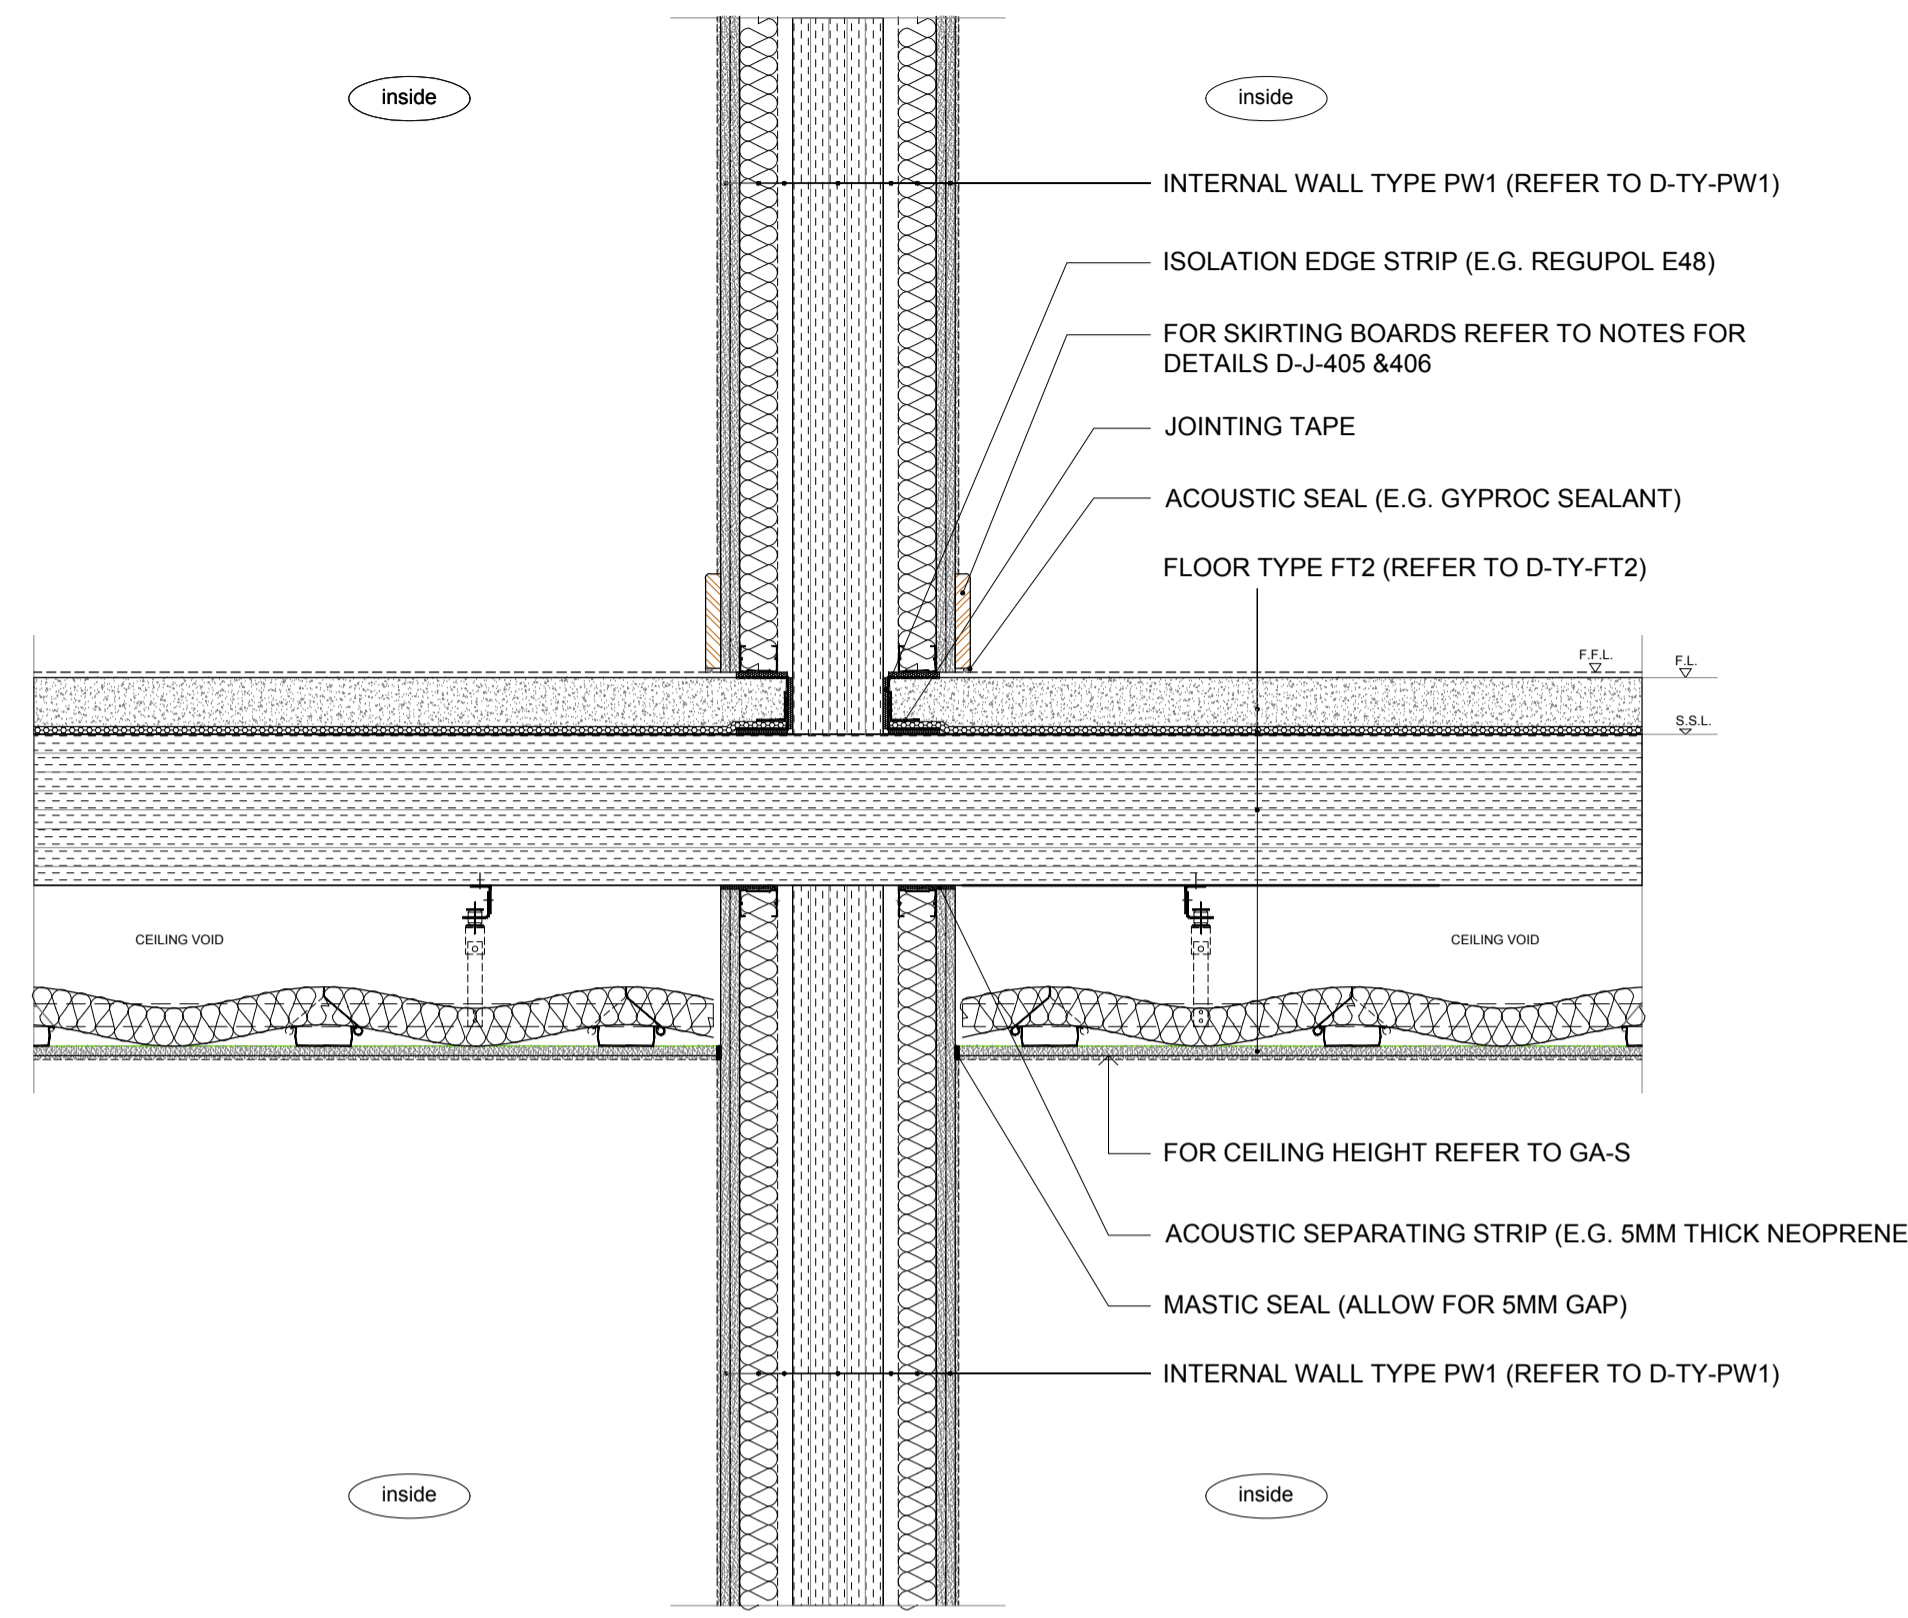


DETAIL - D-J-401 - Party wall / upper floor - Head and Foot

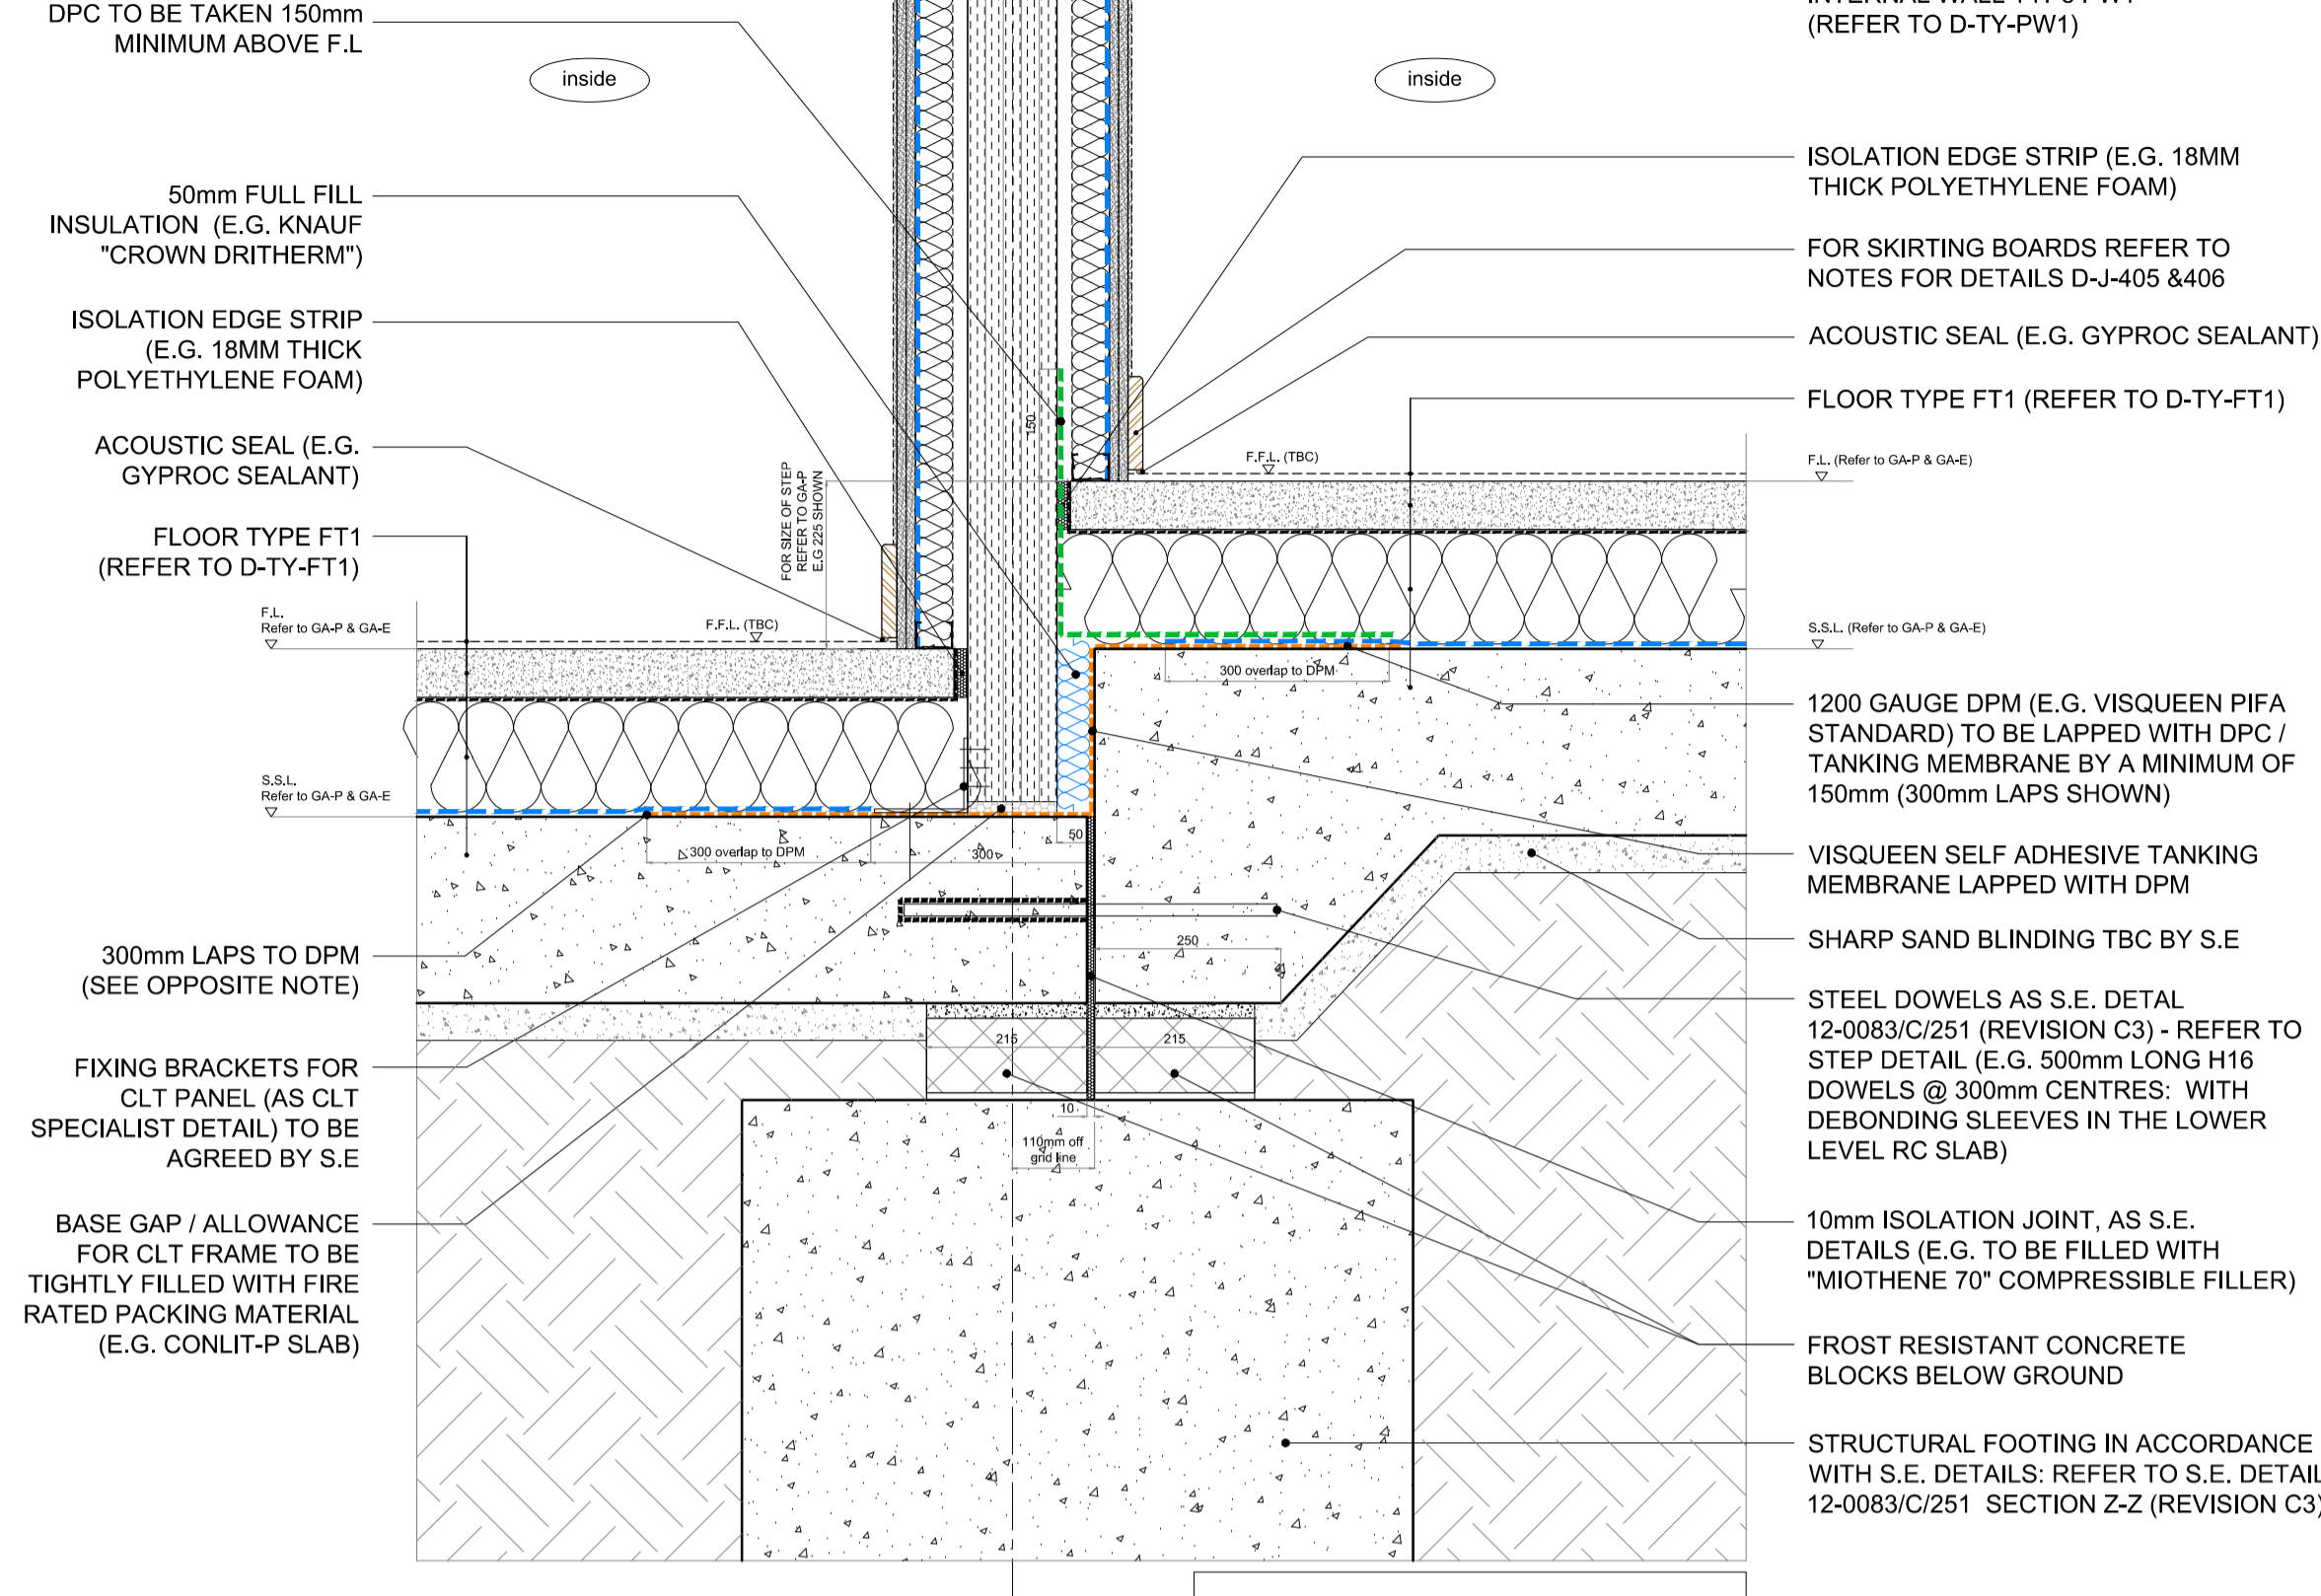

DETAIL - D-J-402 - Block B1 - Party wall - Step in ground floor slab

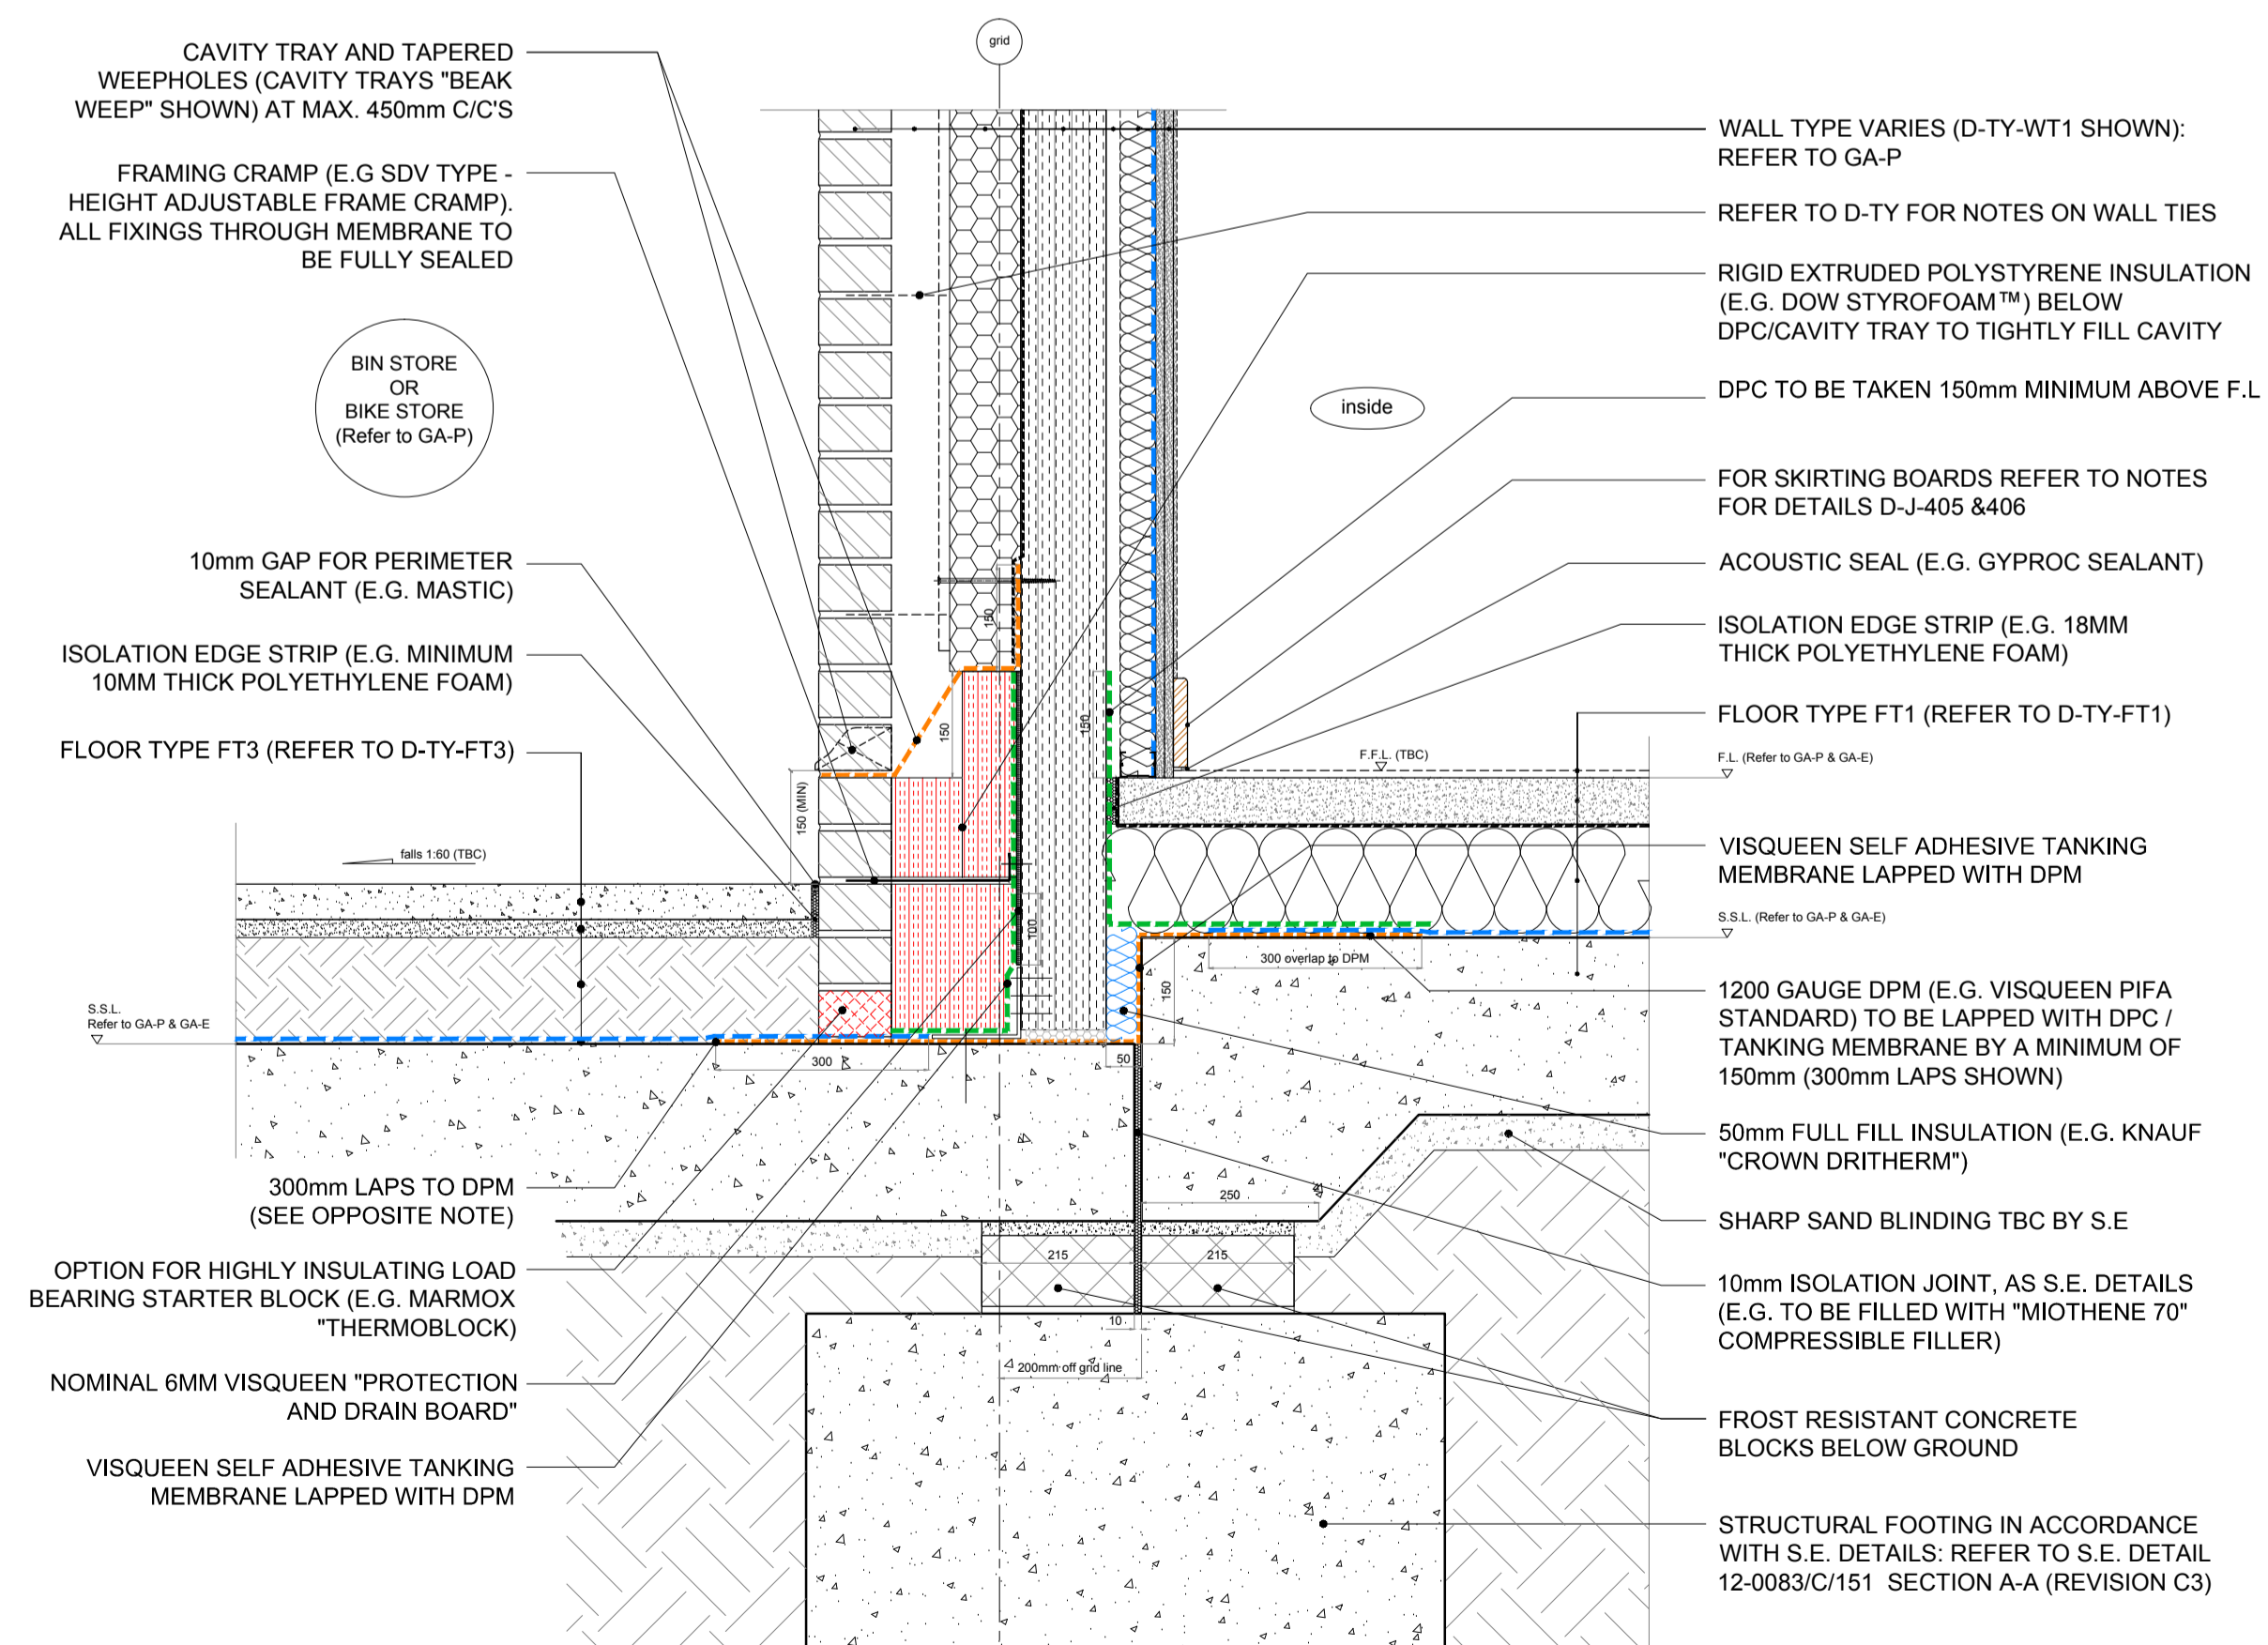

DETAIL - D-J-403 - Bin/Bike Store / Apartment block - Step in slab

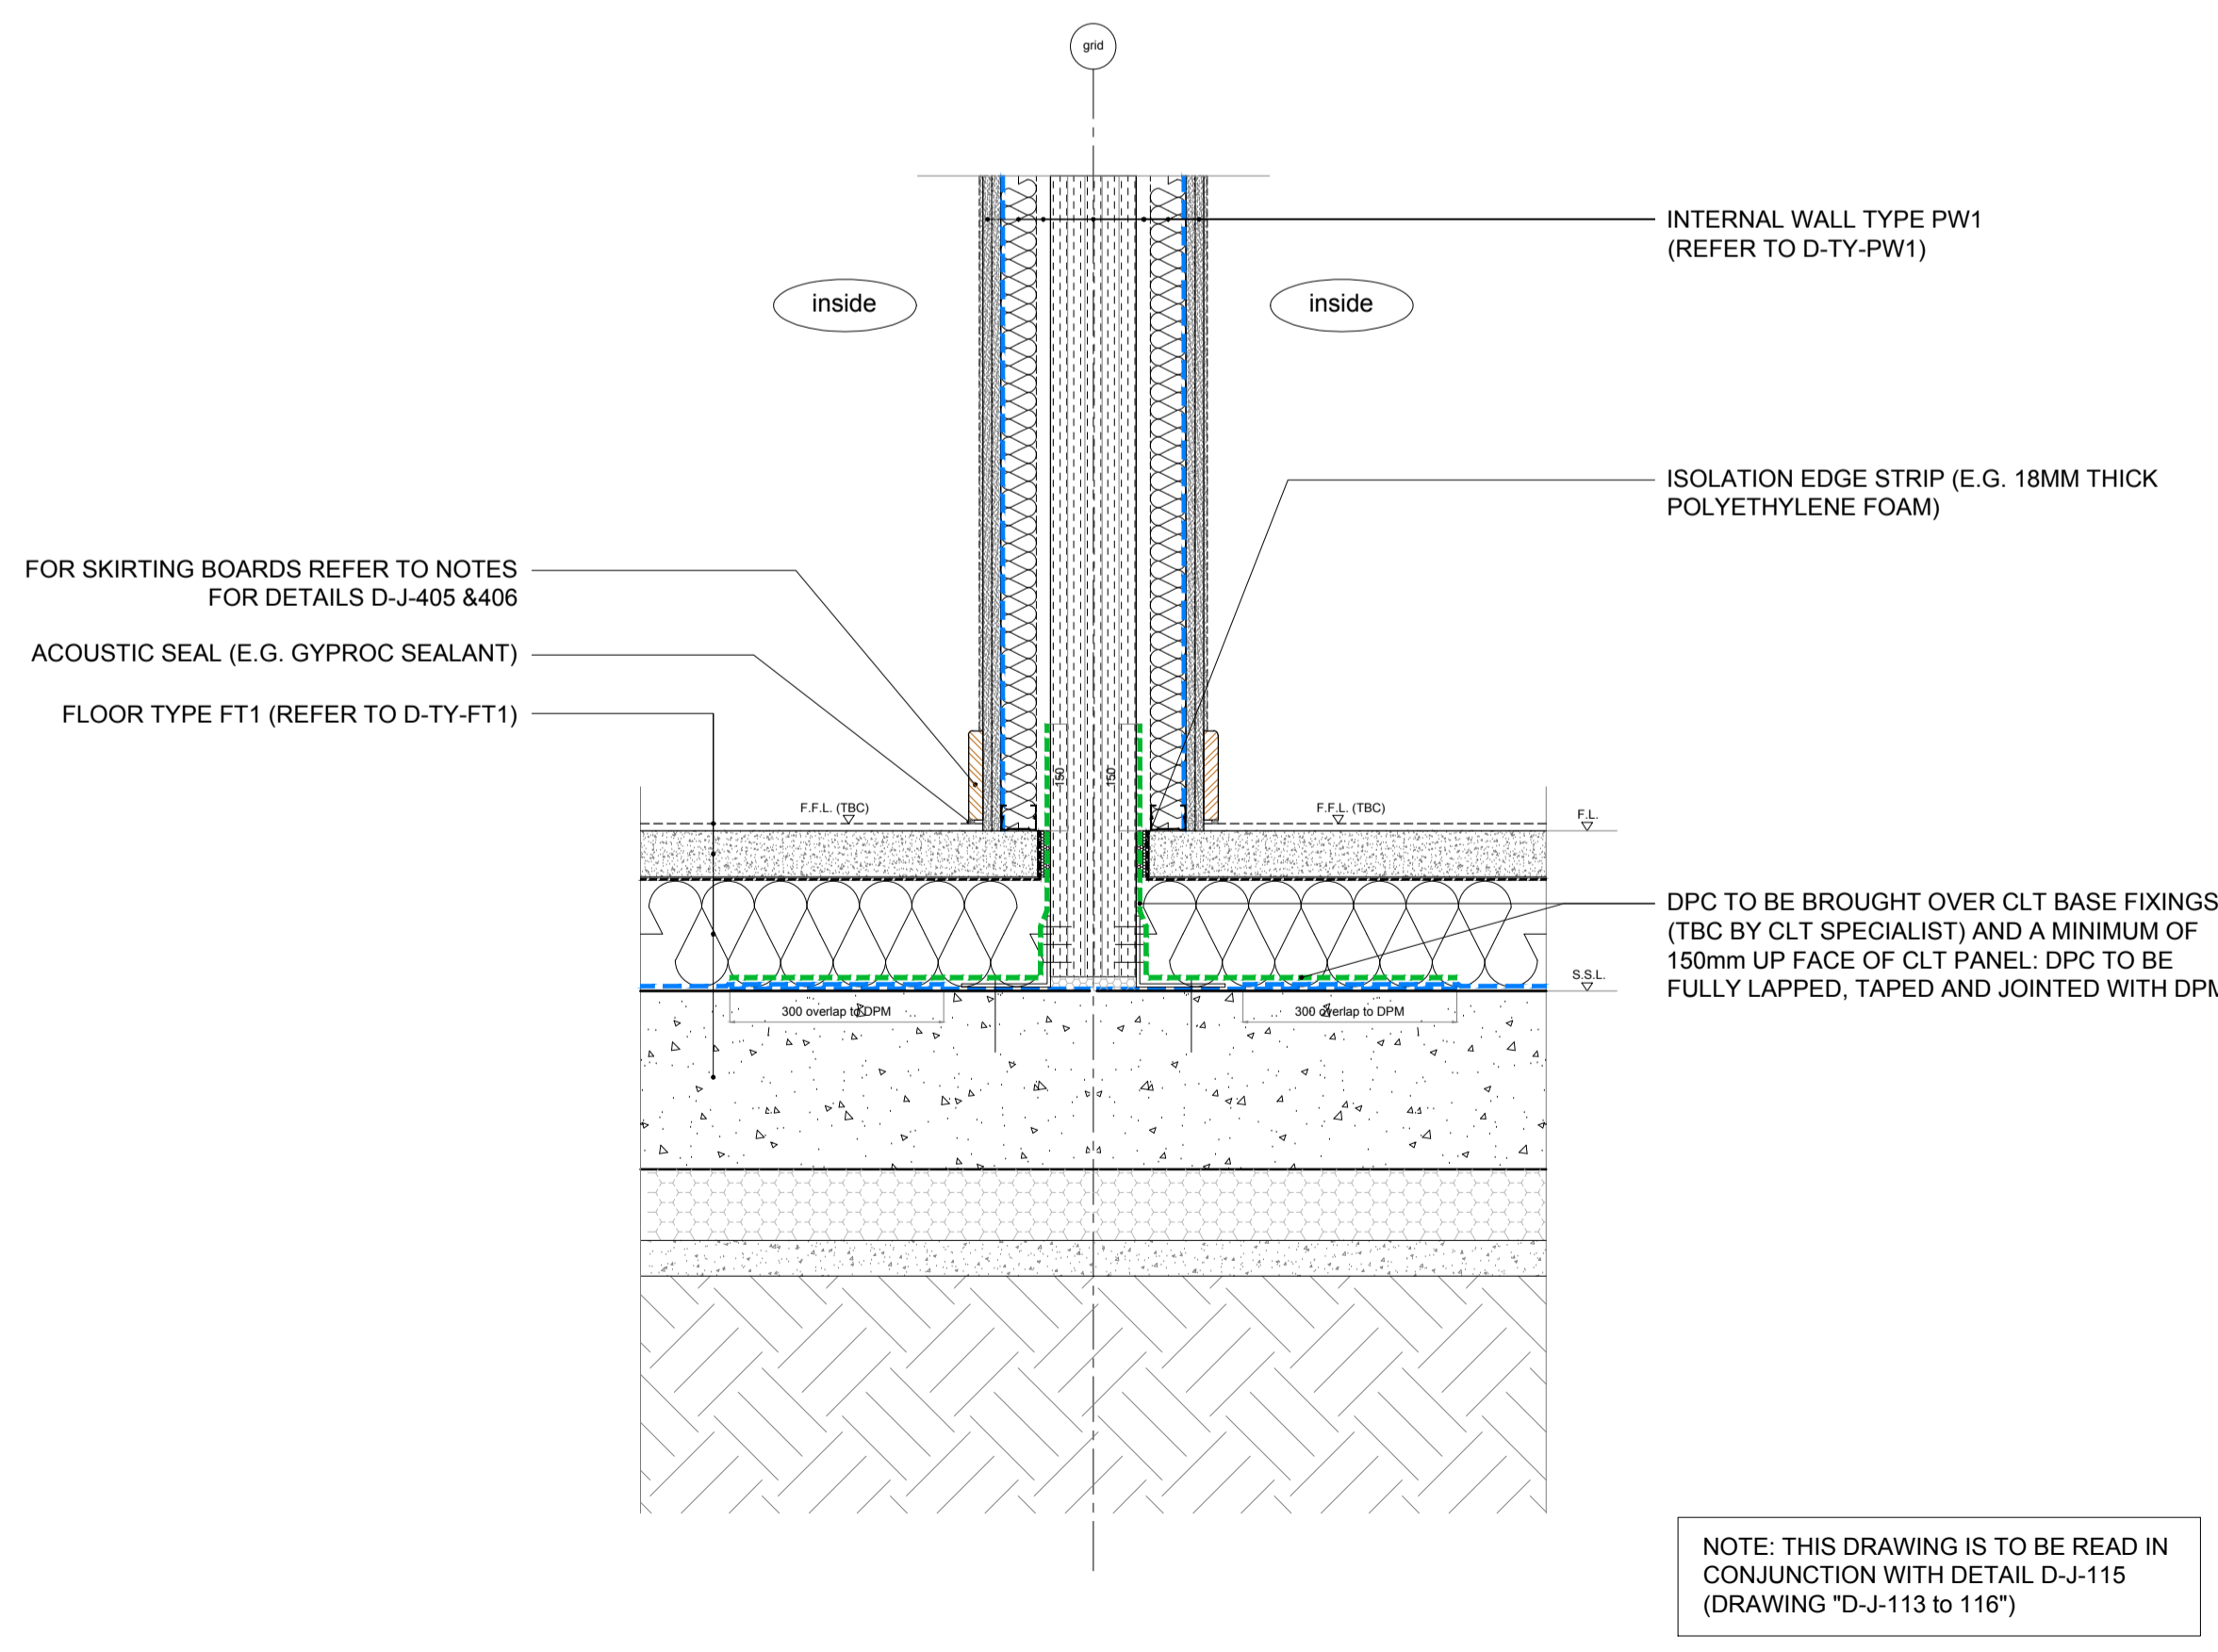

DETAIL - D-J-404 - Party wall / Ground Floor