



DETAIL - D-J-605 - Block A - Roof terrace / RWP A-02 and RWP outlet

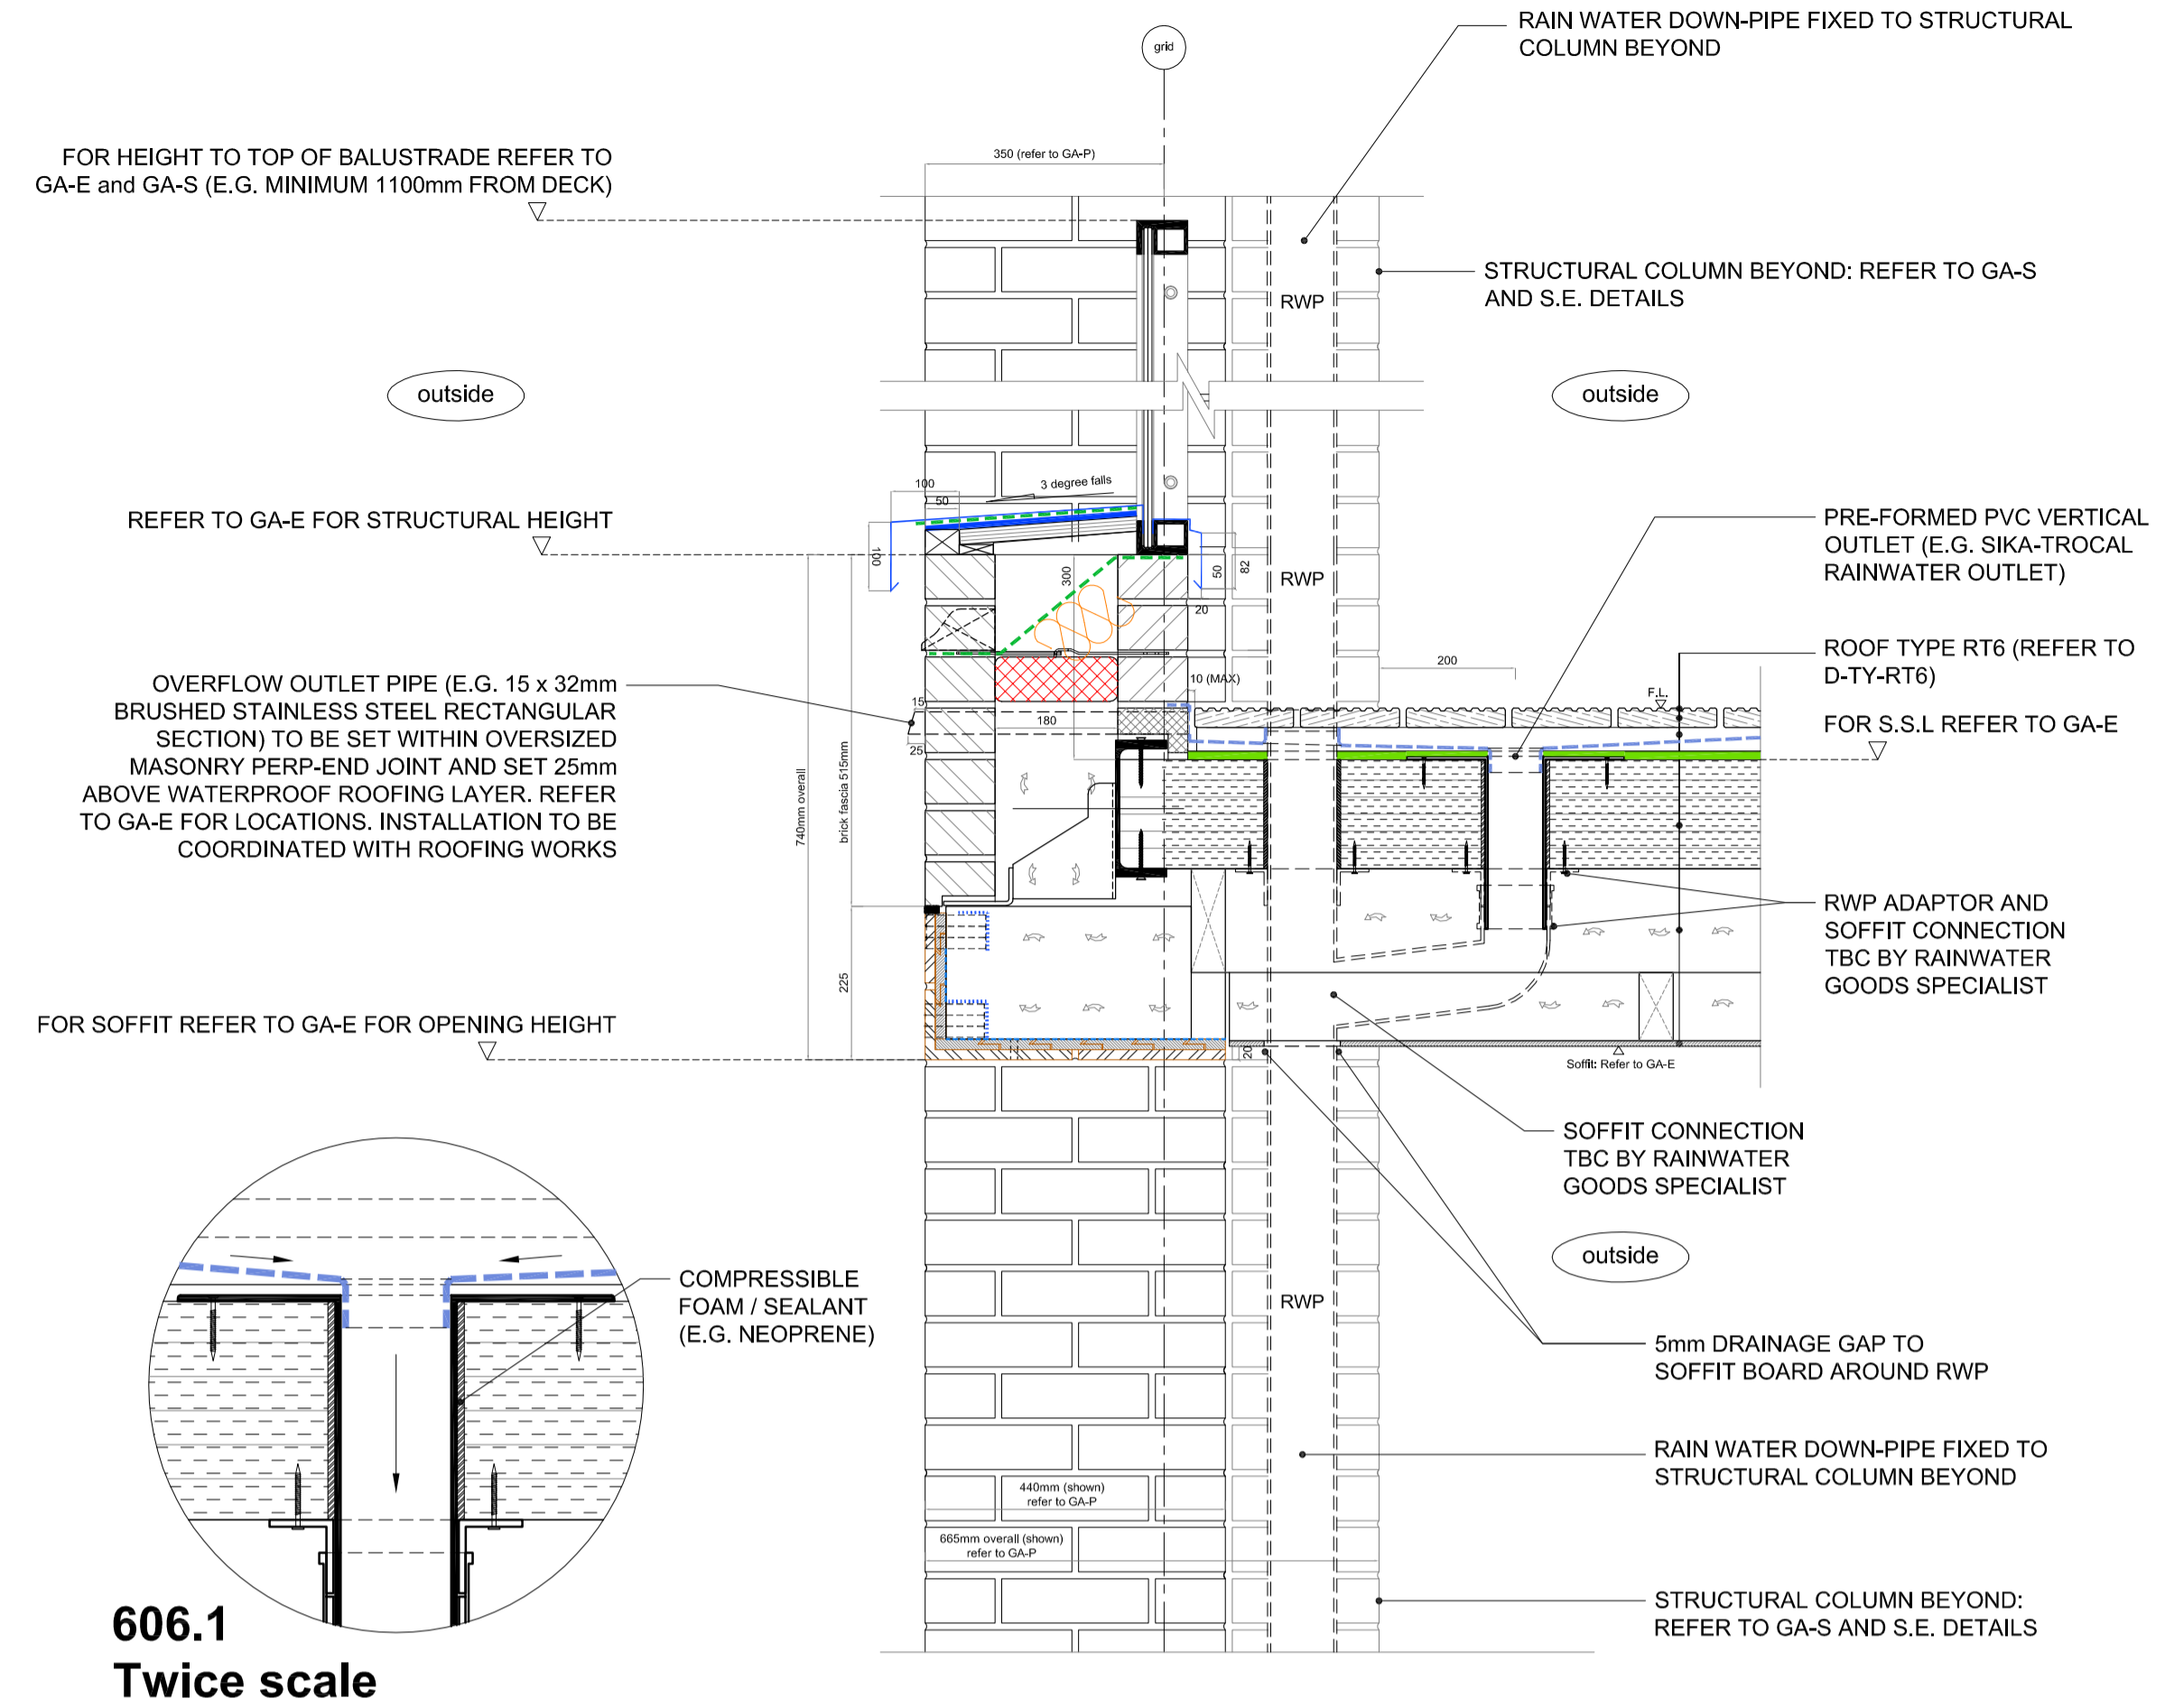

DETAIL - D-J-606 - RWP GULLY / OUTLET (BALCONIES A-02, A-05, A-07, A-10, A-12, A-15)

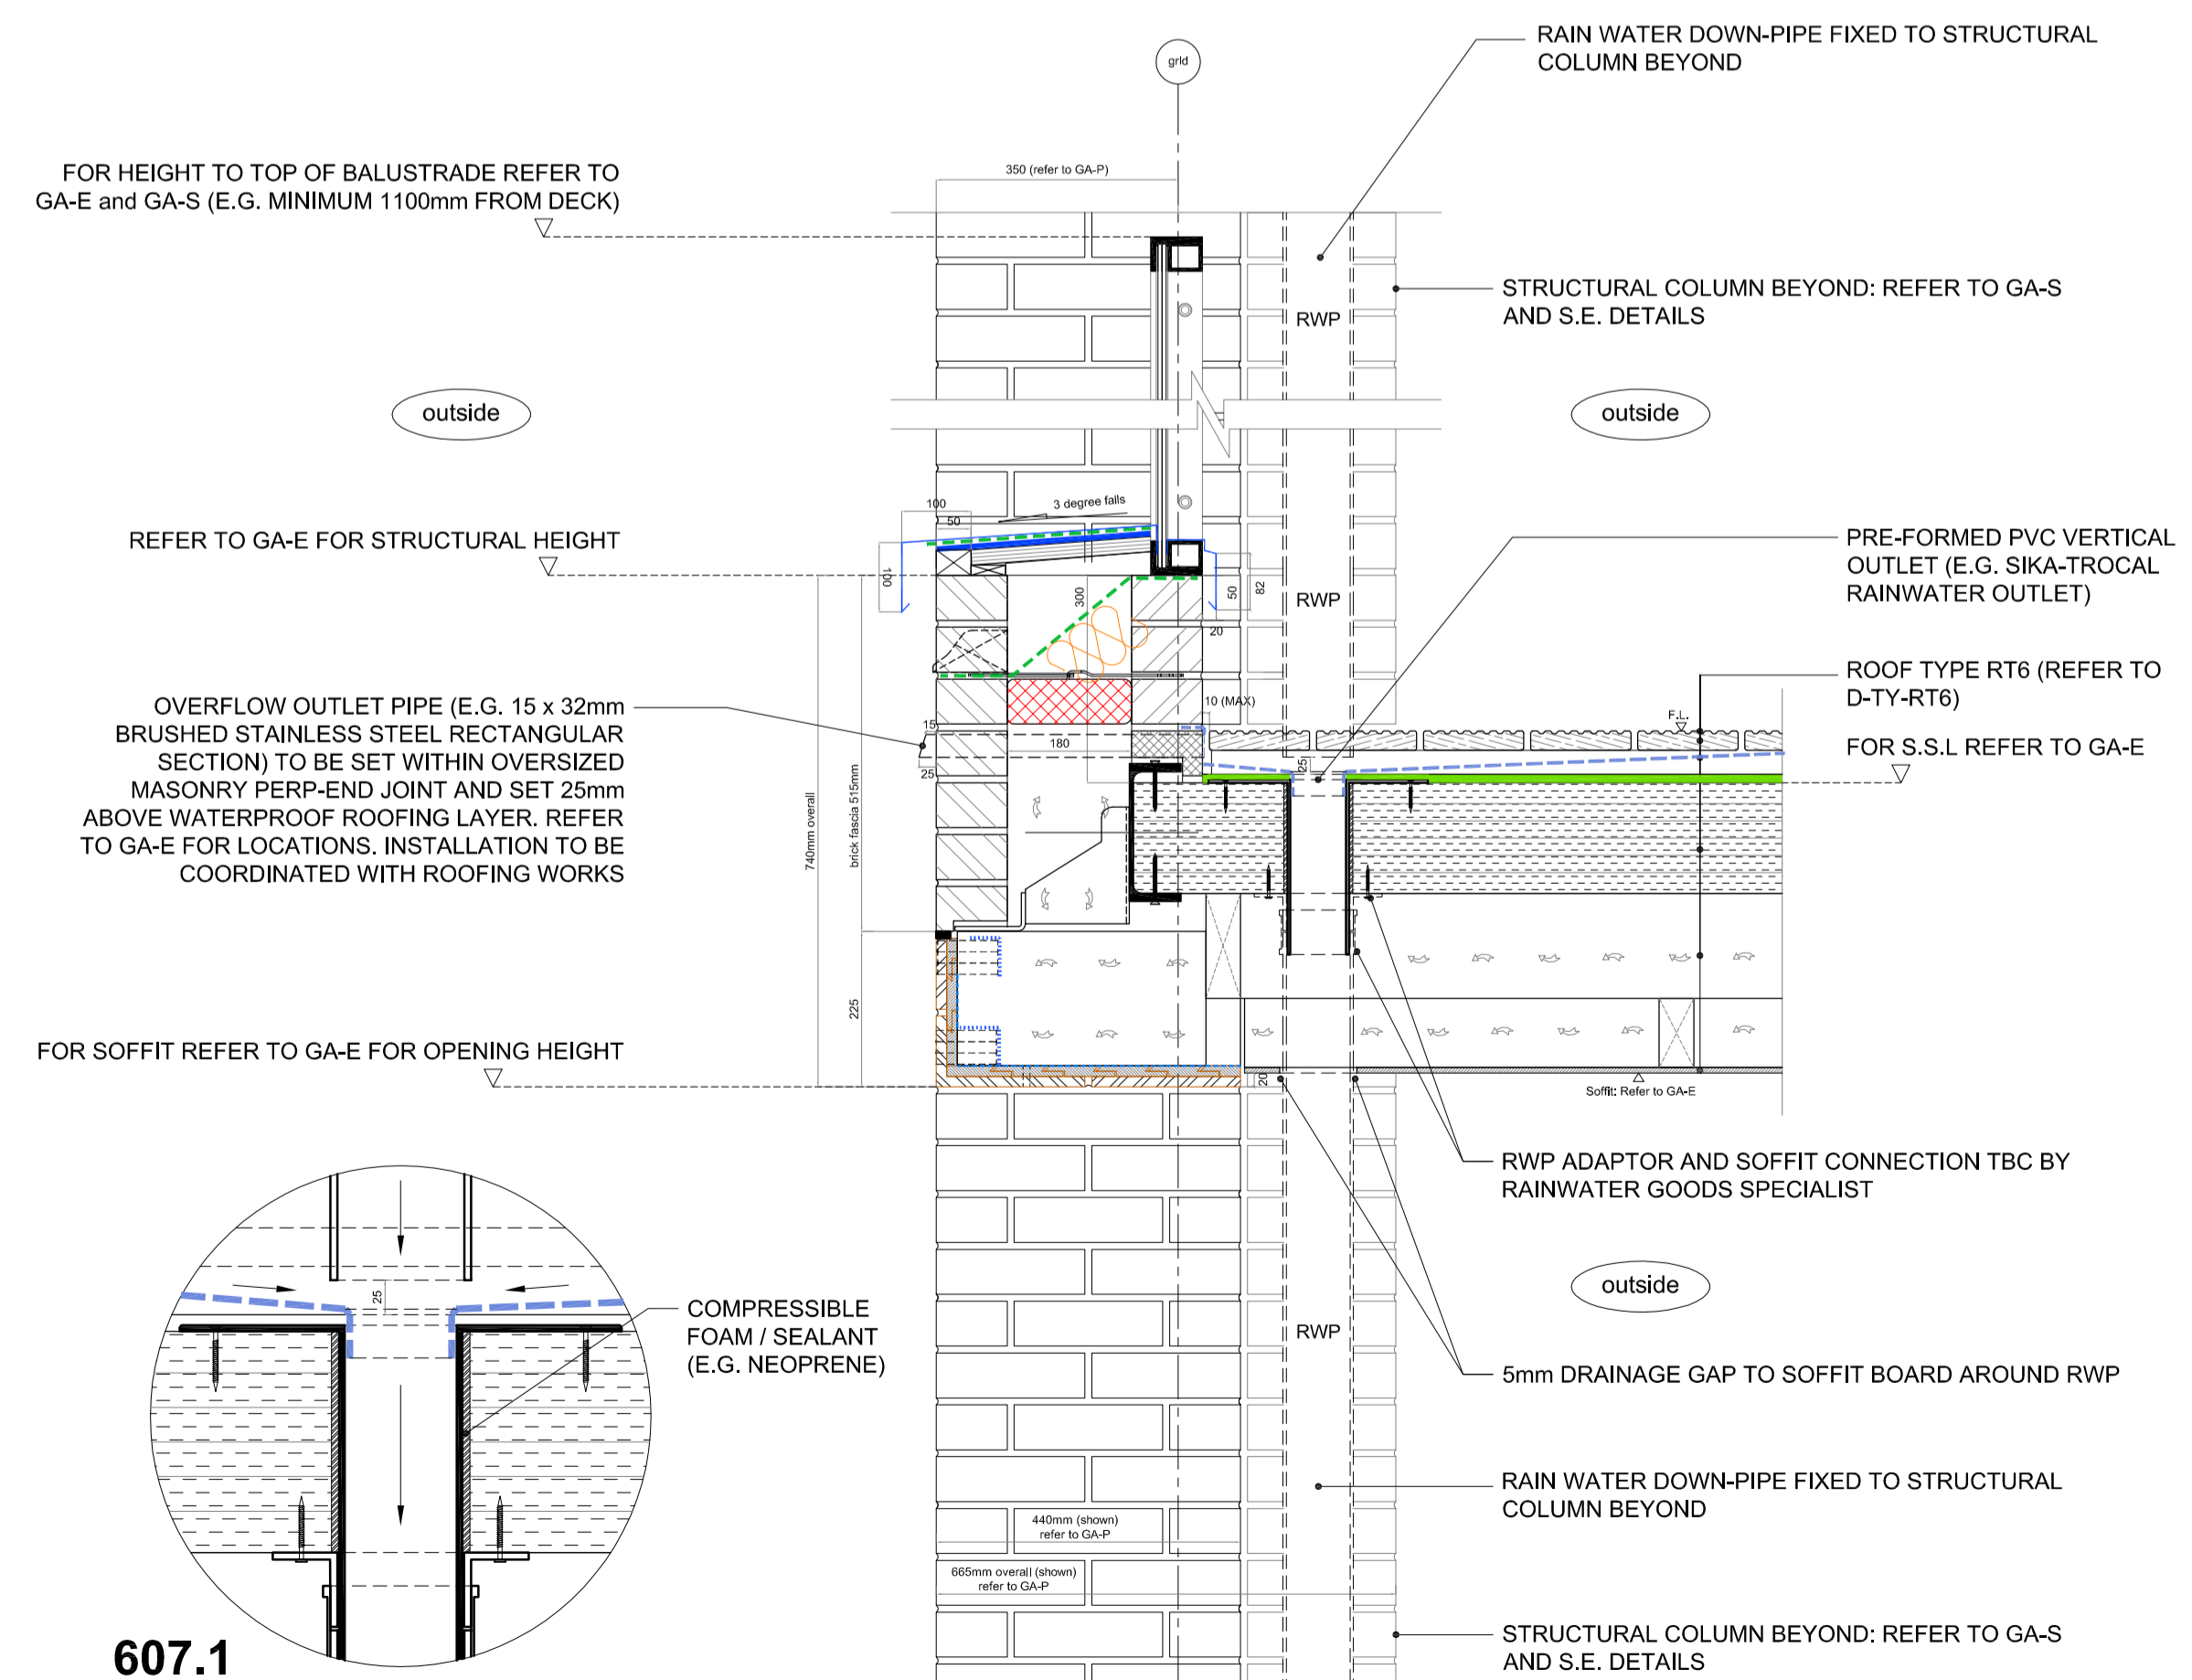

DETAIL - D-J-607 - RWP GULLY / OUTLET (BALCONIES A-04, A-06, A-09, A-11, A-14, A-16)

rev.	date	description	issued by	checked by
C1	08.05.15	Issued for construction	JPB	JD
C2	14.05.15	Detail D-J-605 revised following RCL comments 13.05.15	JPB	JD
C3	15.05.15	Roof levels revised. Drawing issued to Bauder for detail sign-off.	JPB	JD
C4	21.05.15	D-J-605 updated and new details D-J-606 & 607 added following RCL comments dated 19.05.15	JPB	JD

NOT USED