

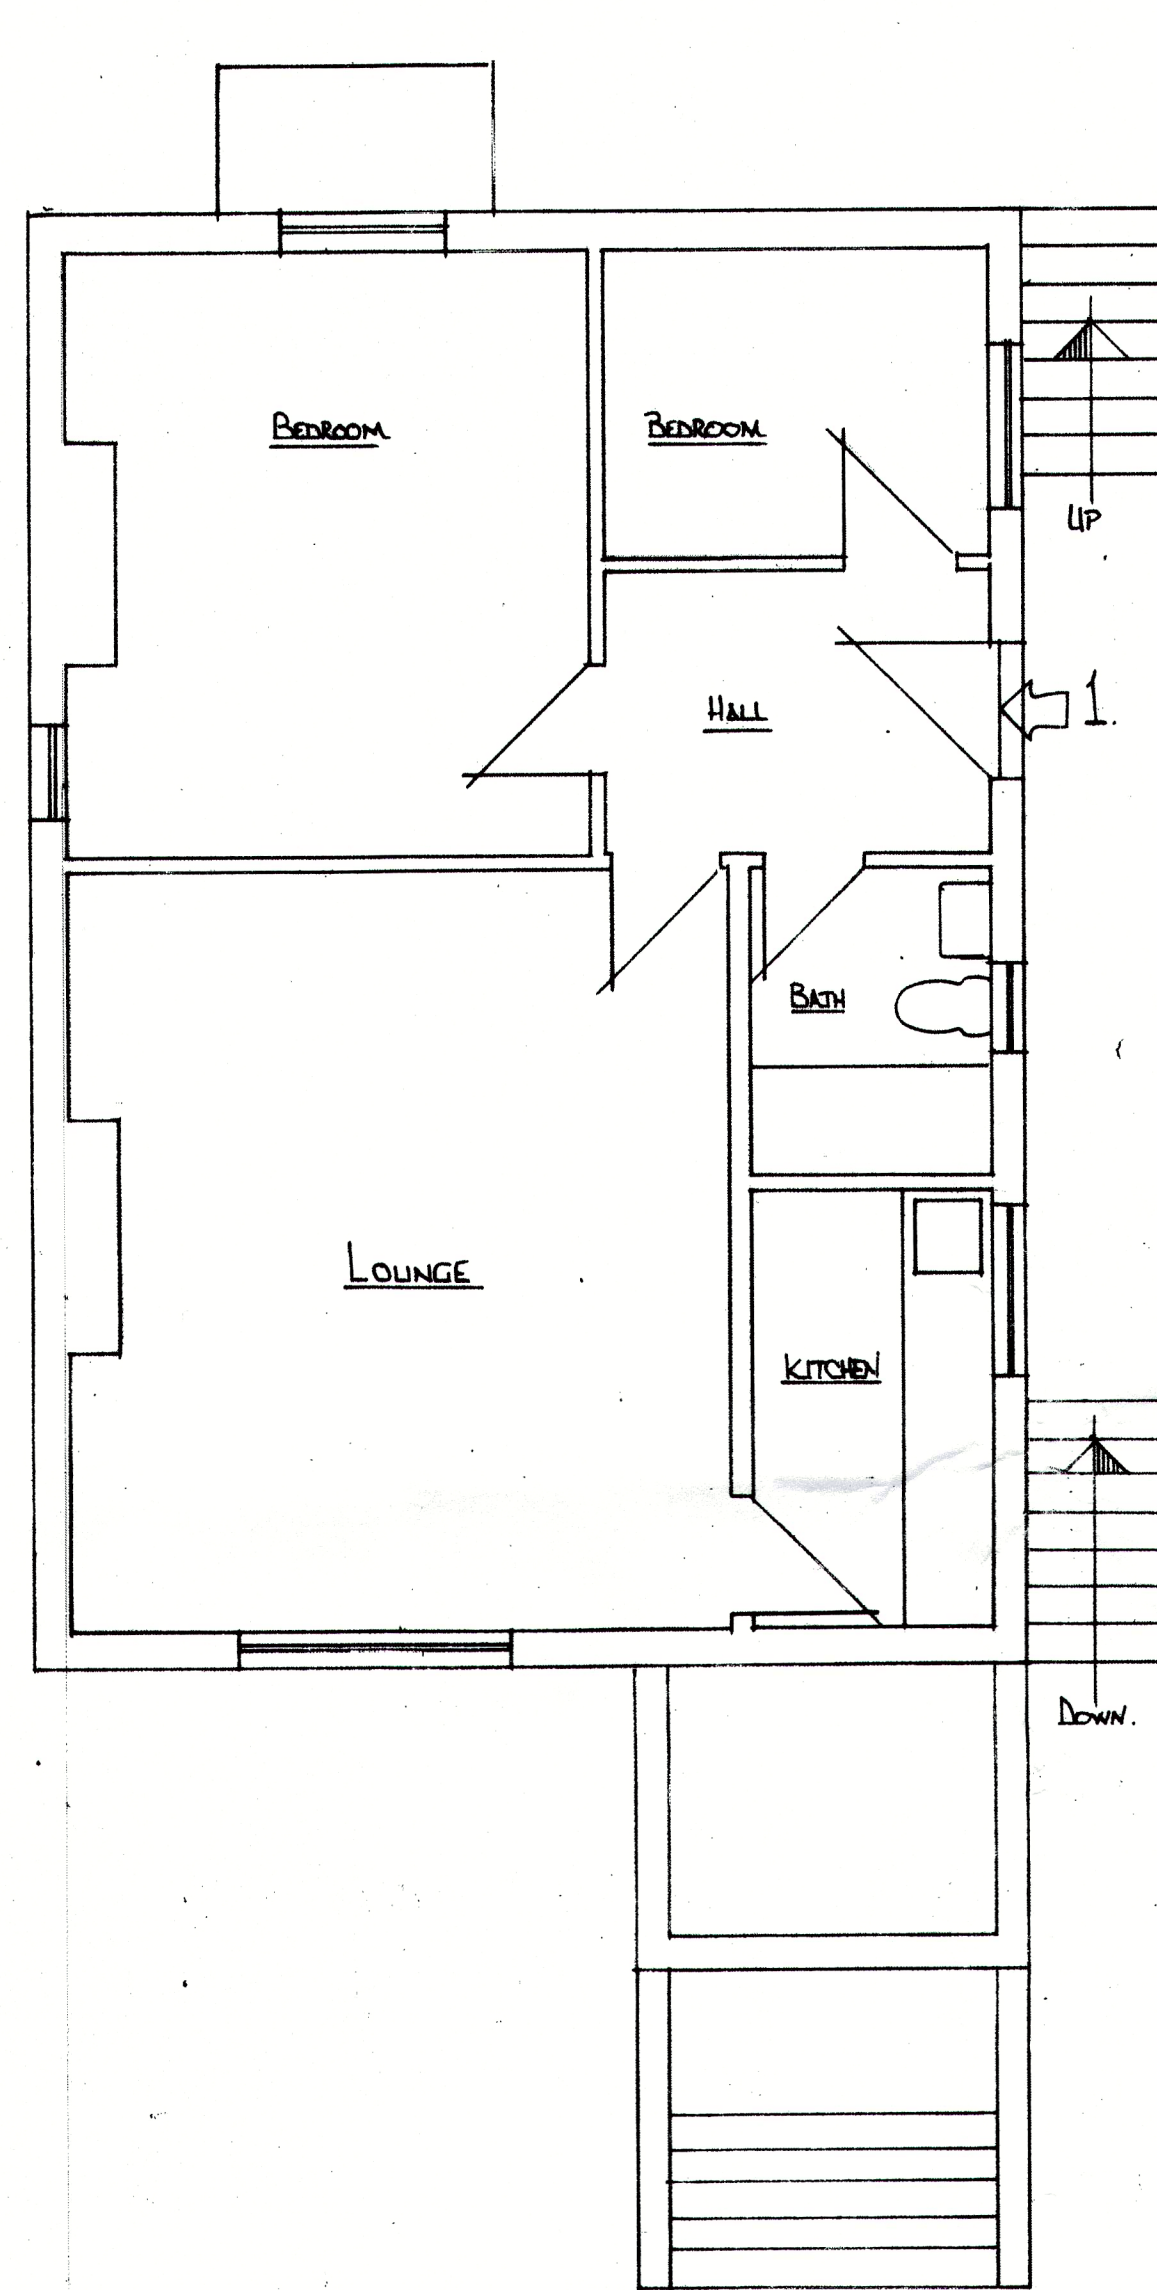


BLOCK PLAN 1:500


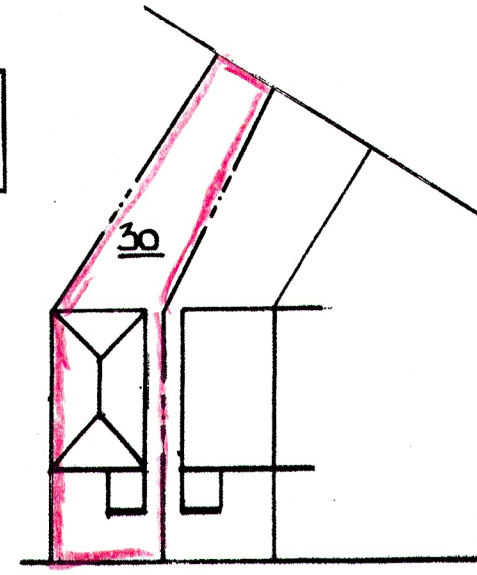


LOWER GROUND FLOOR

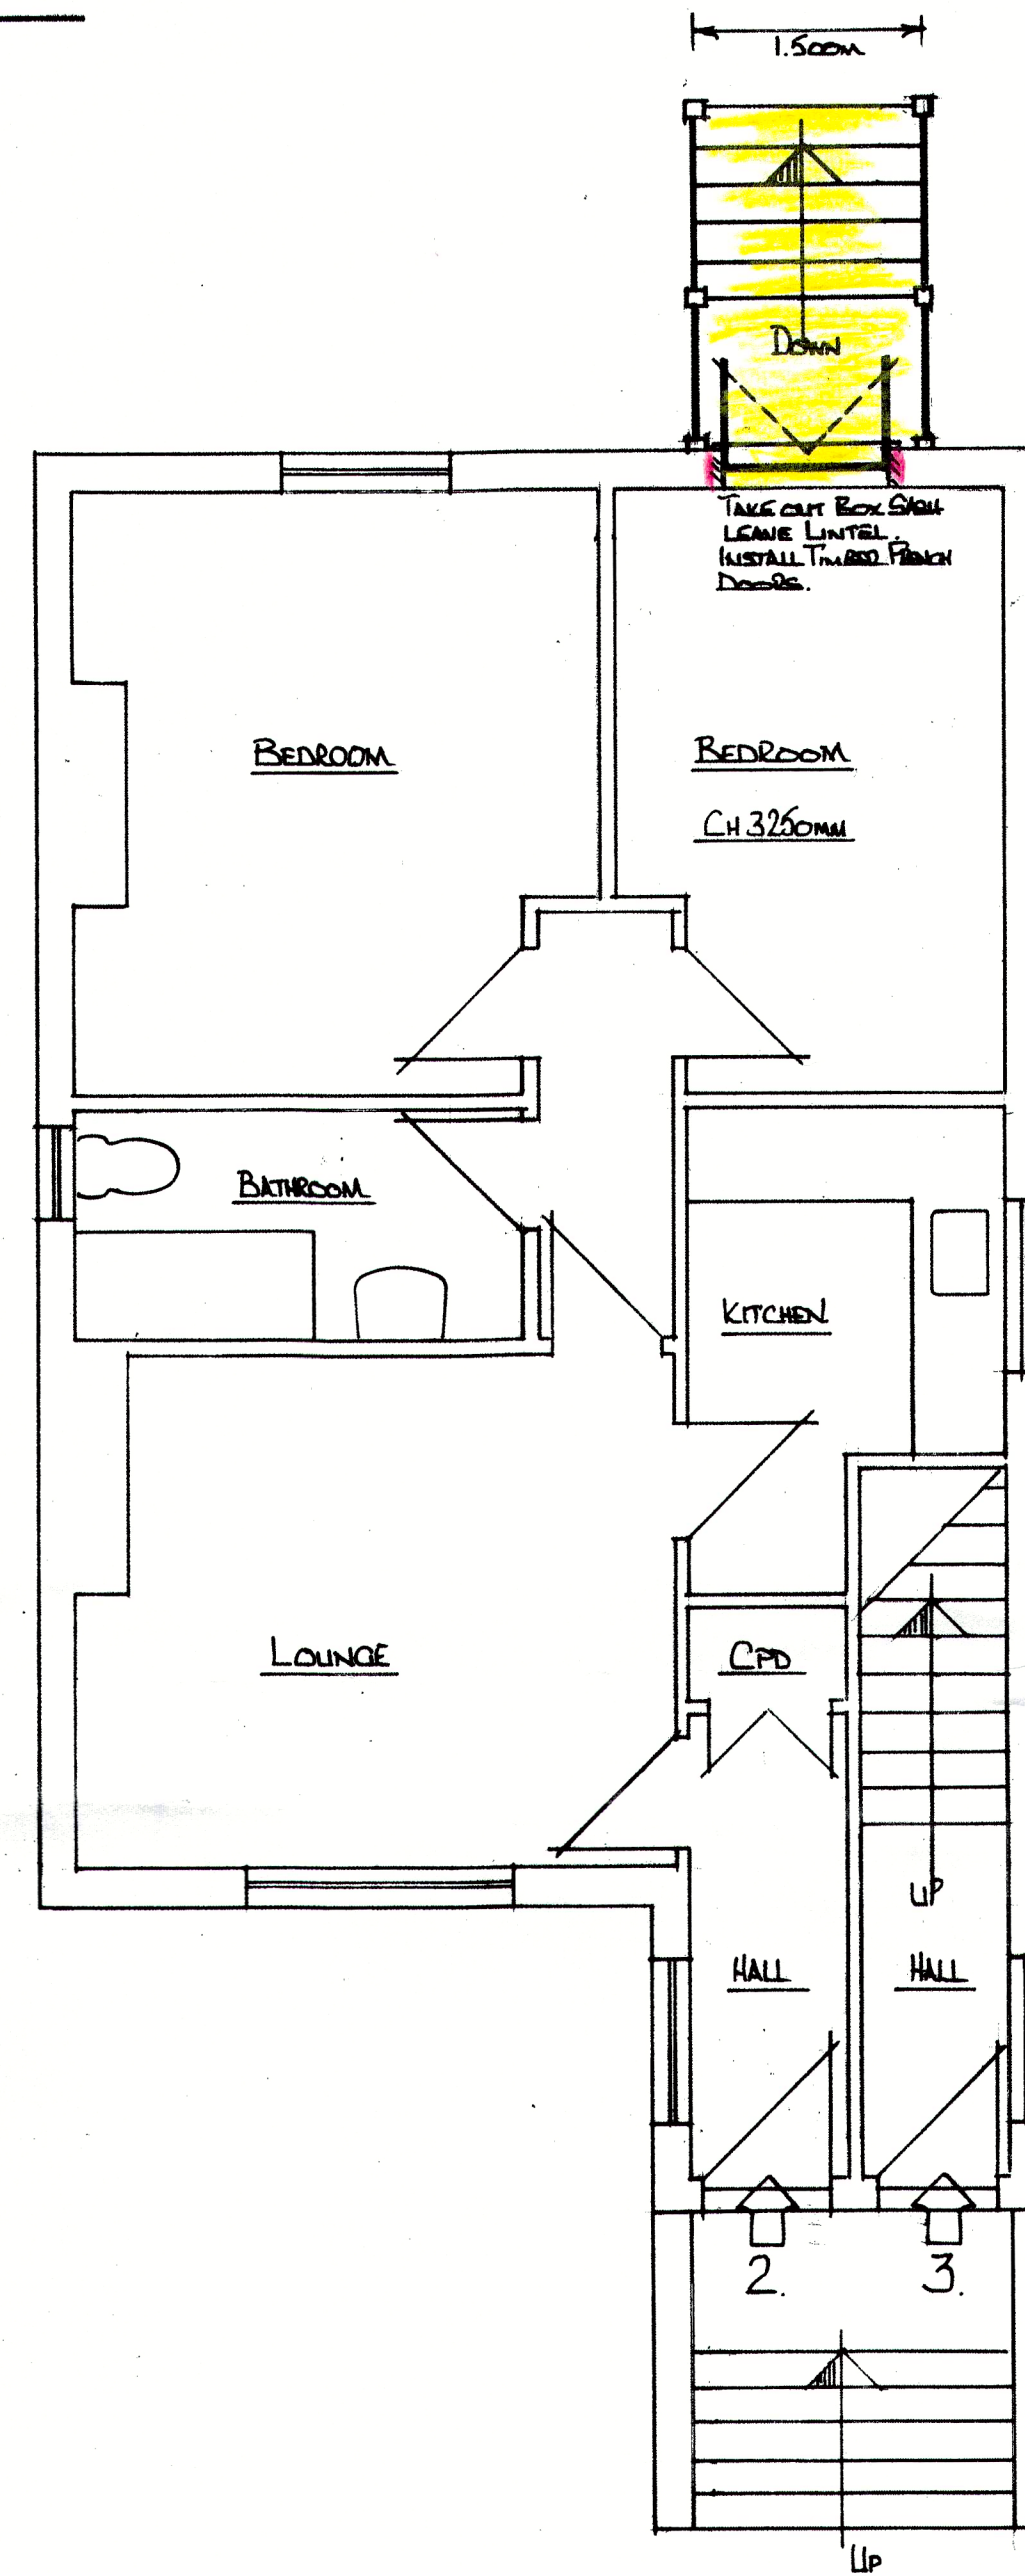


GROUND FLOOR

PICT. STRING DETAIL 1:5

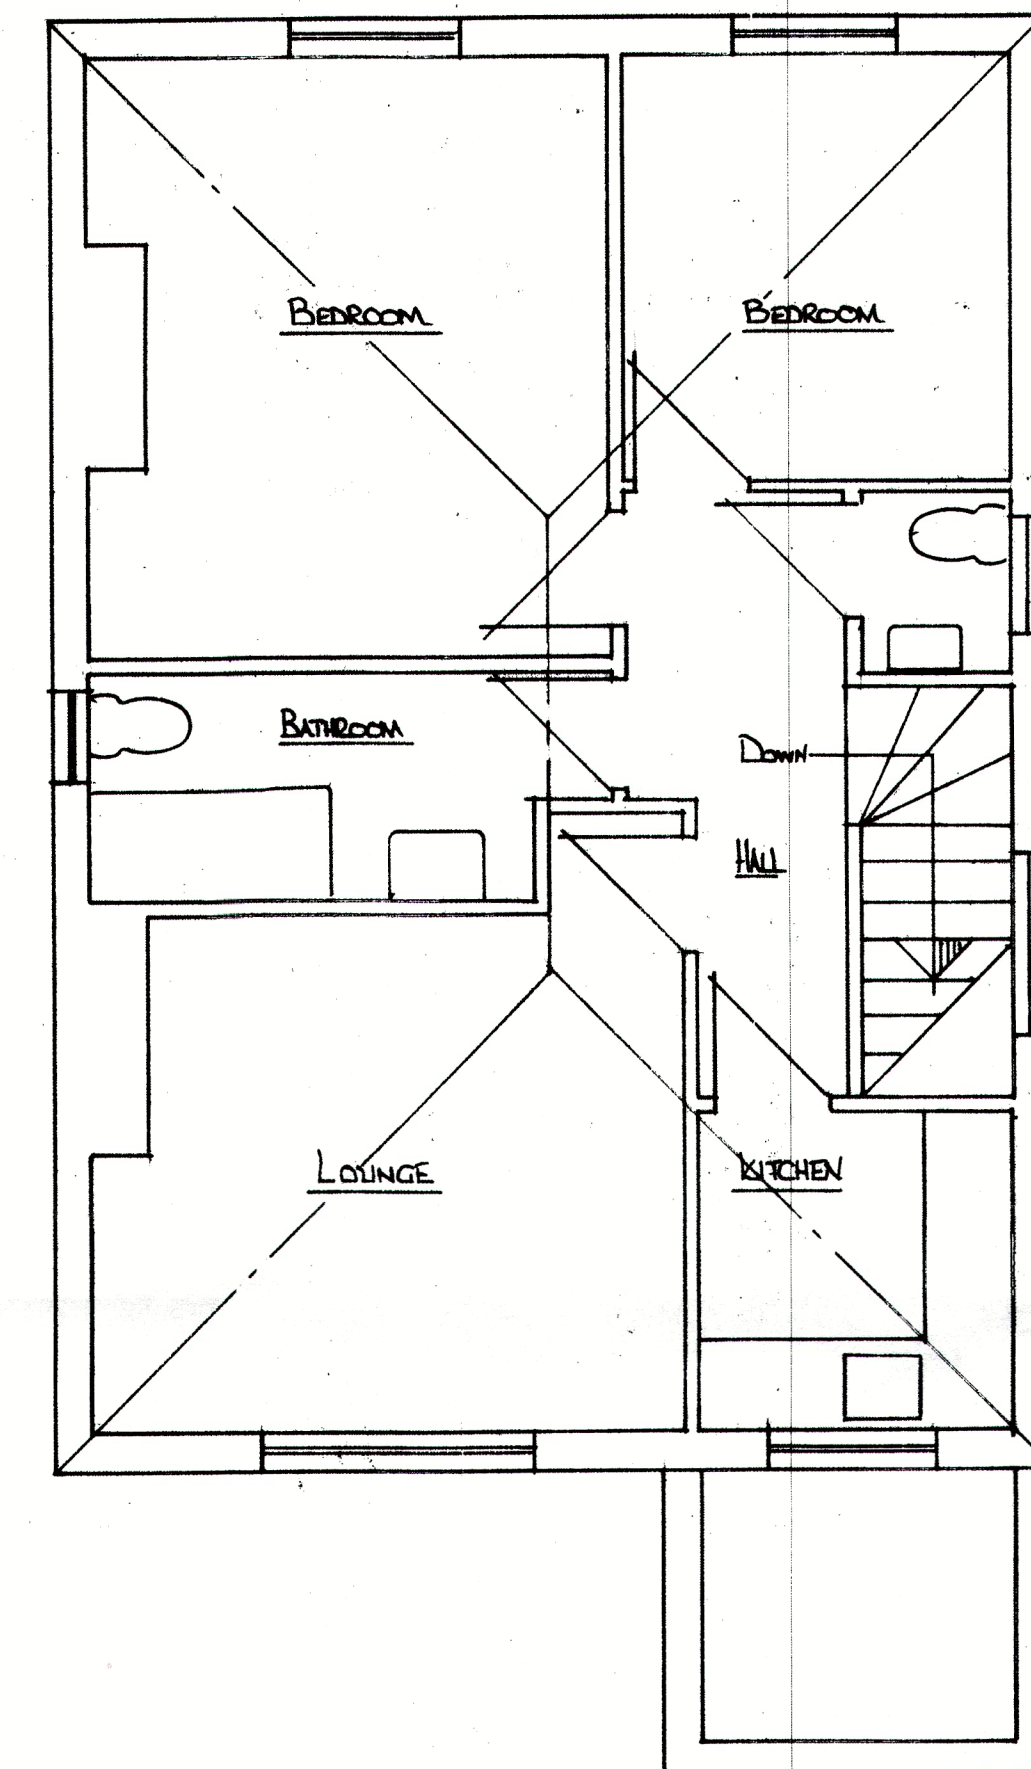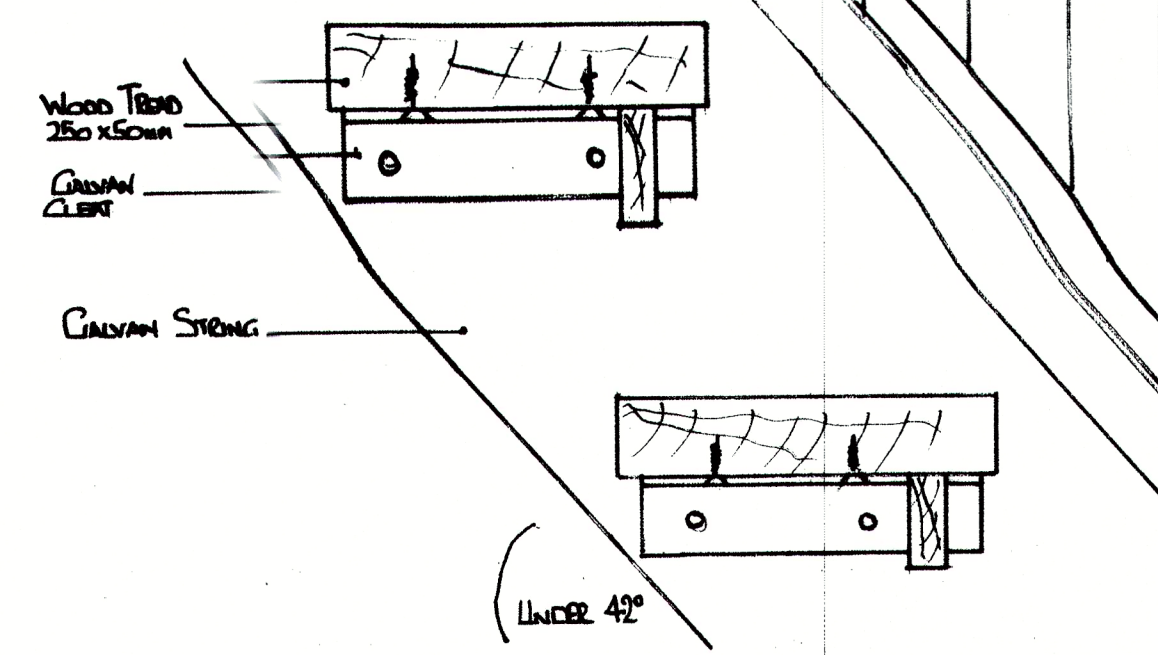

FIRST FLOOR

ELEVATIONS

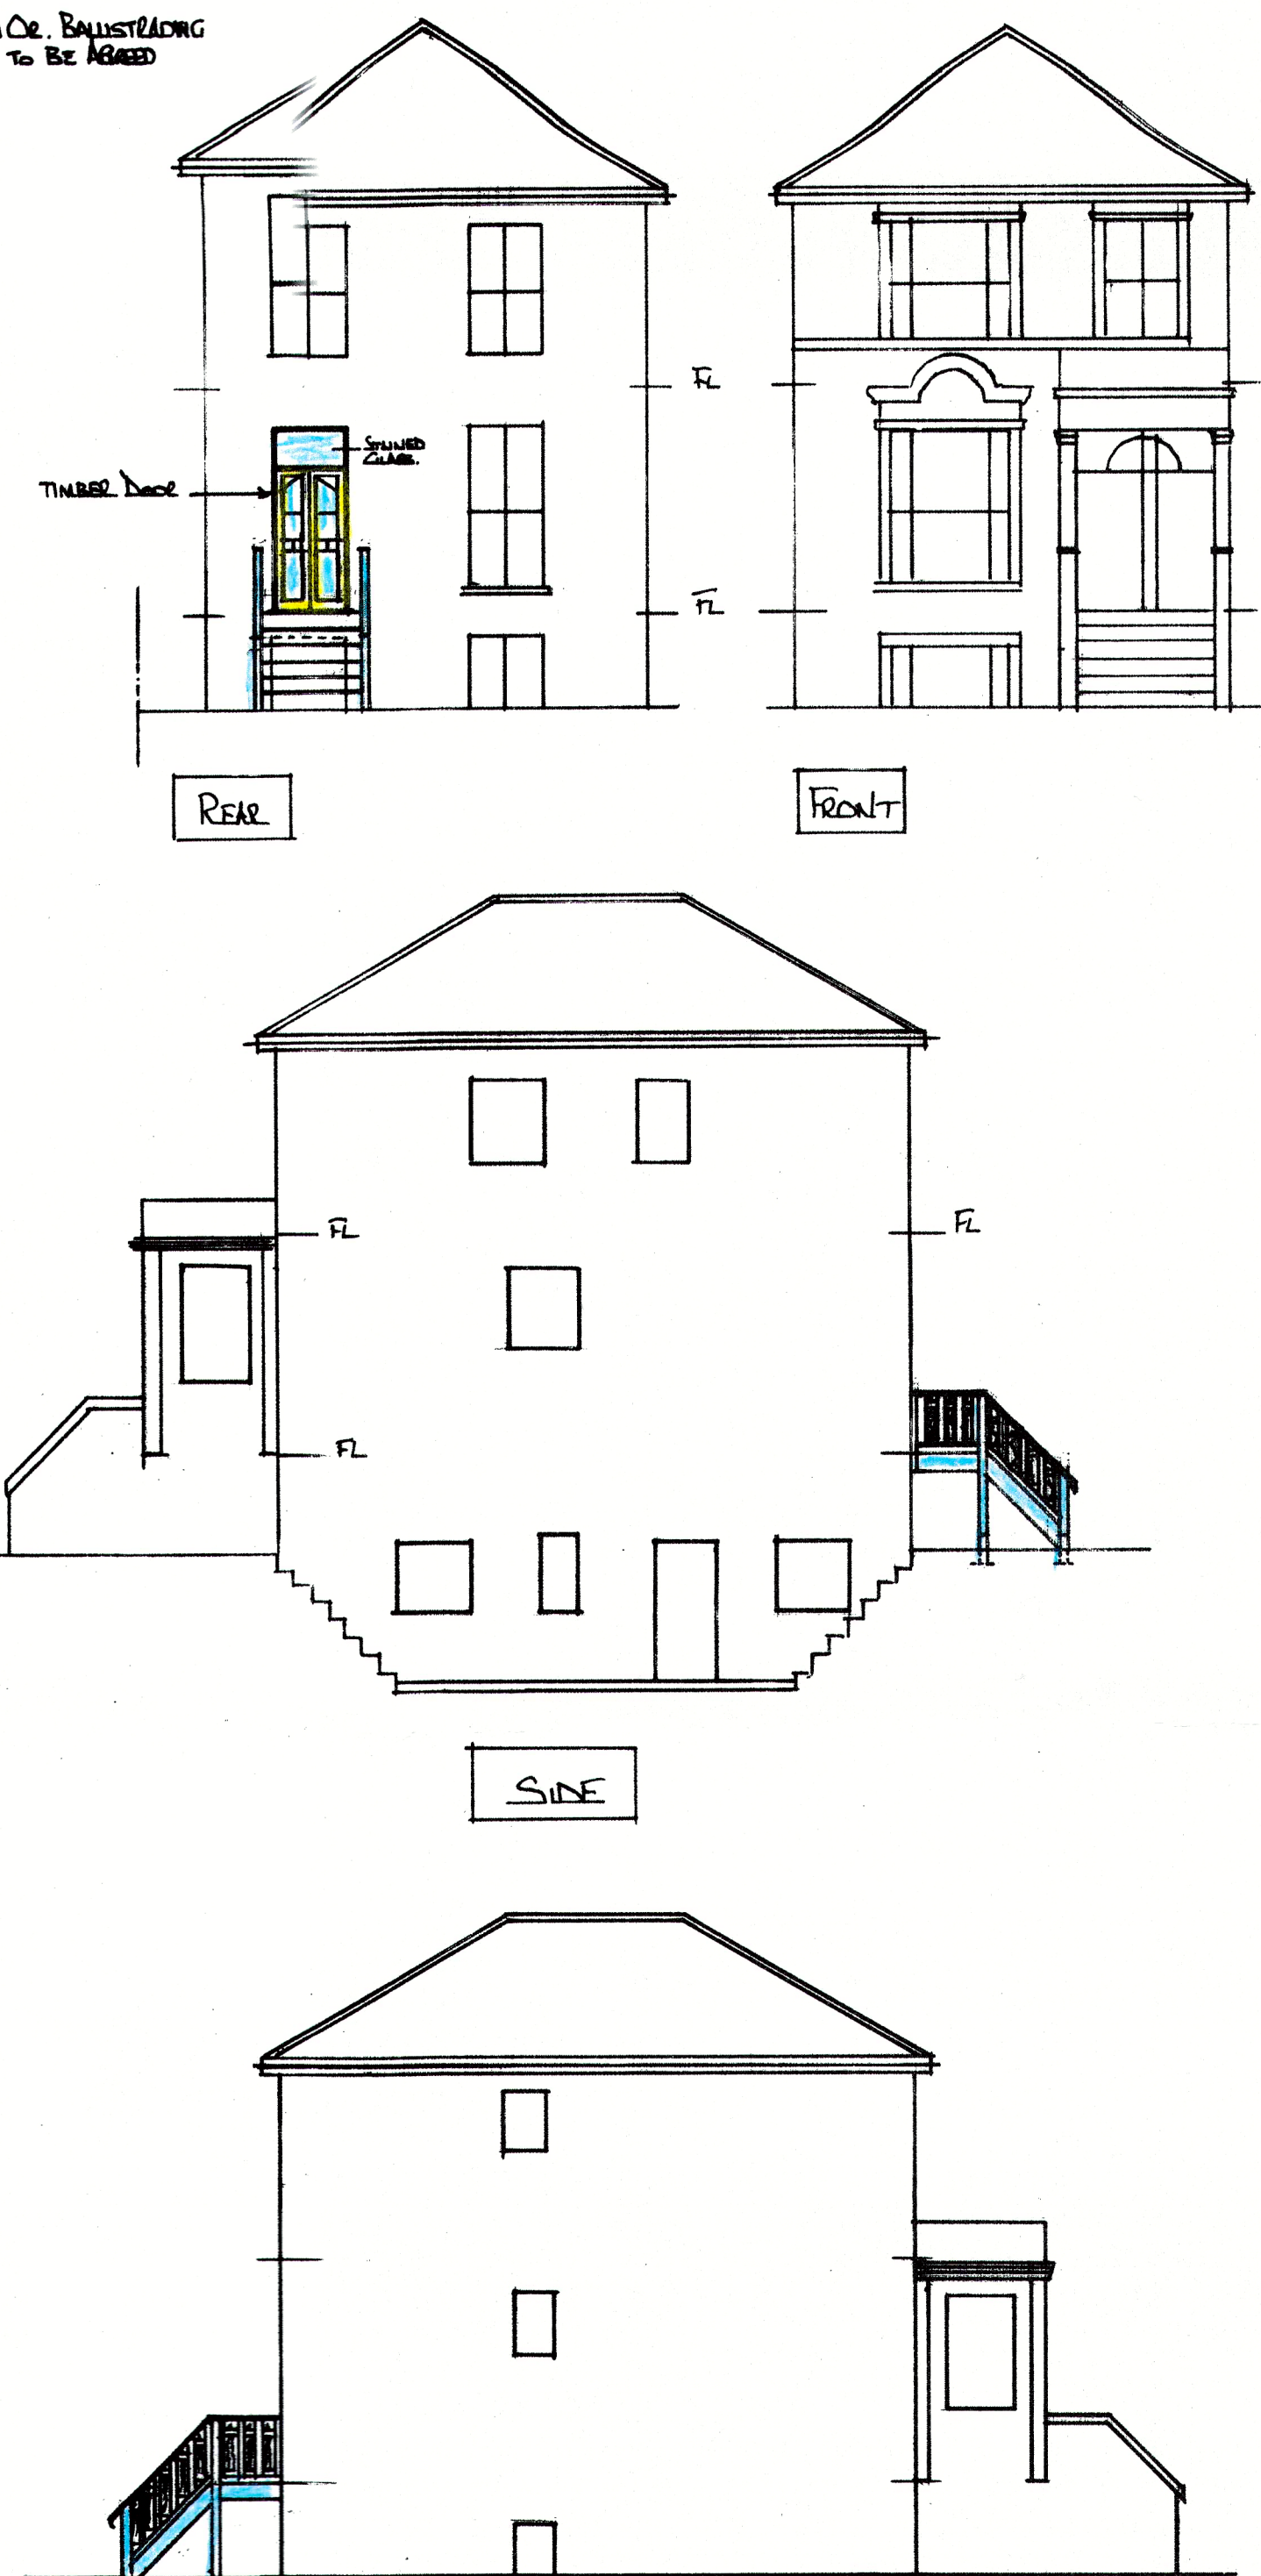

REAR STAIR. FRENCH DOORS IN PLACE OF BOX SASH WINDOW. FLAT 2. 30 WEST END LANE. KILBURN. LONDON. NW6. 4PA. SCALE: 1:5. 1:100. 1:50. 1:500