




ELEVATION A

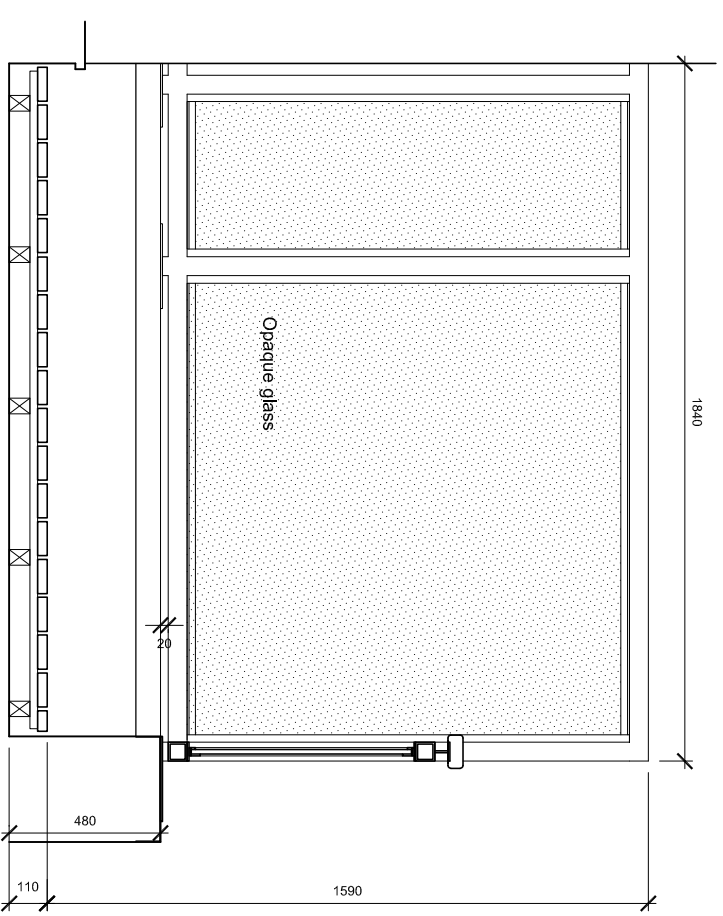


ELEVATION B

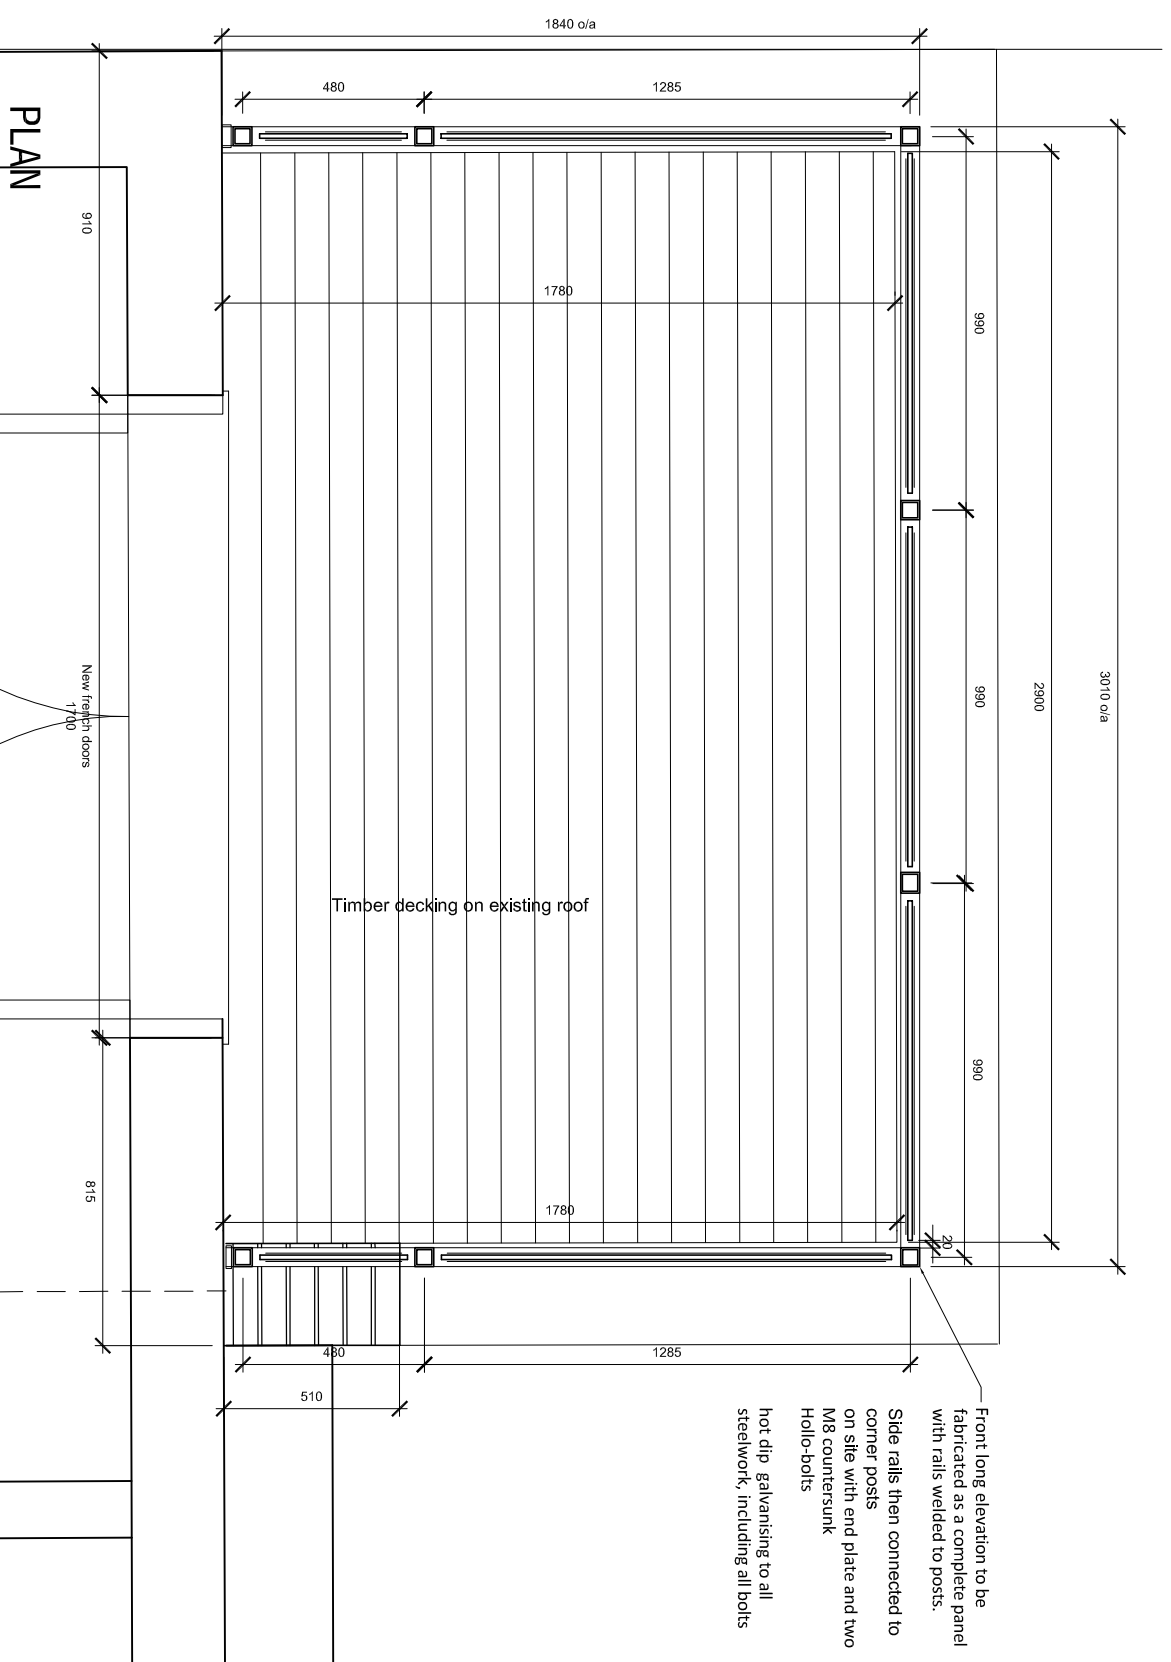

PLAN

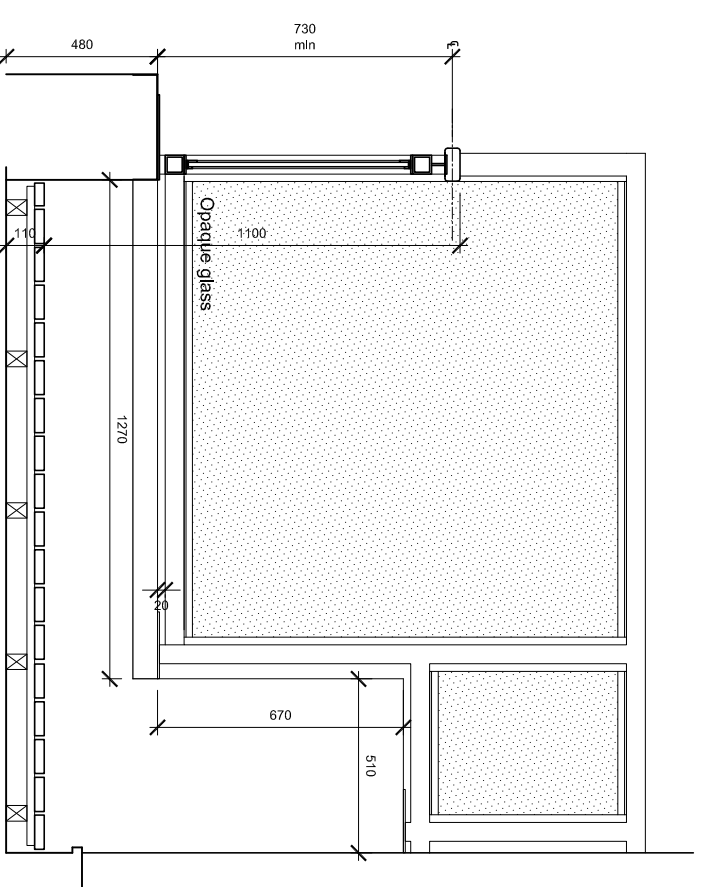

ELEVATION C

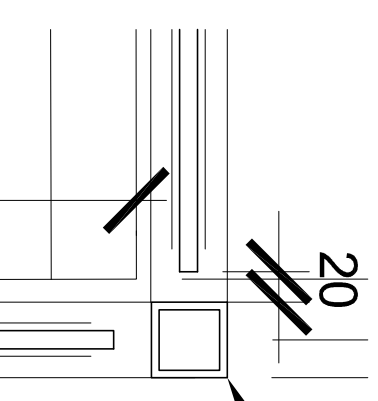

DETAIL PLAN • scale 1:5

Note:

All steelwork, including bolts to be hot-dip galvanised for protection against corrosion.

All glass minimum 12mm toughened & laminated.

Check all dimensions on site. Do not scale from drawing.