



LOWER GROUND FLOOR PLAN AS PROPOSED

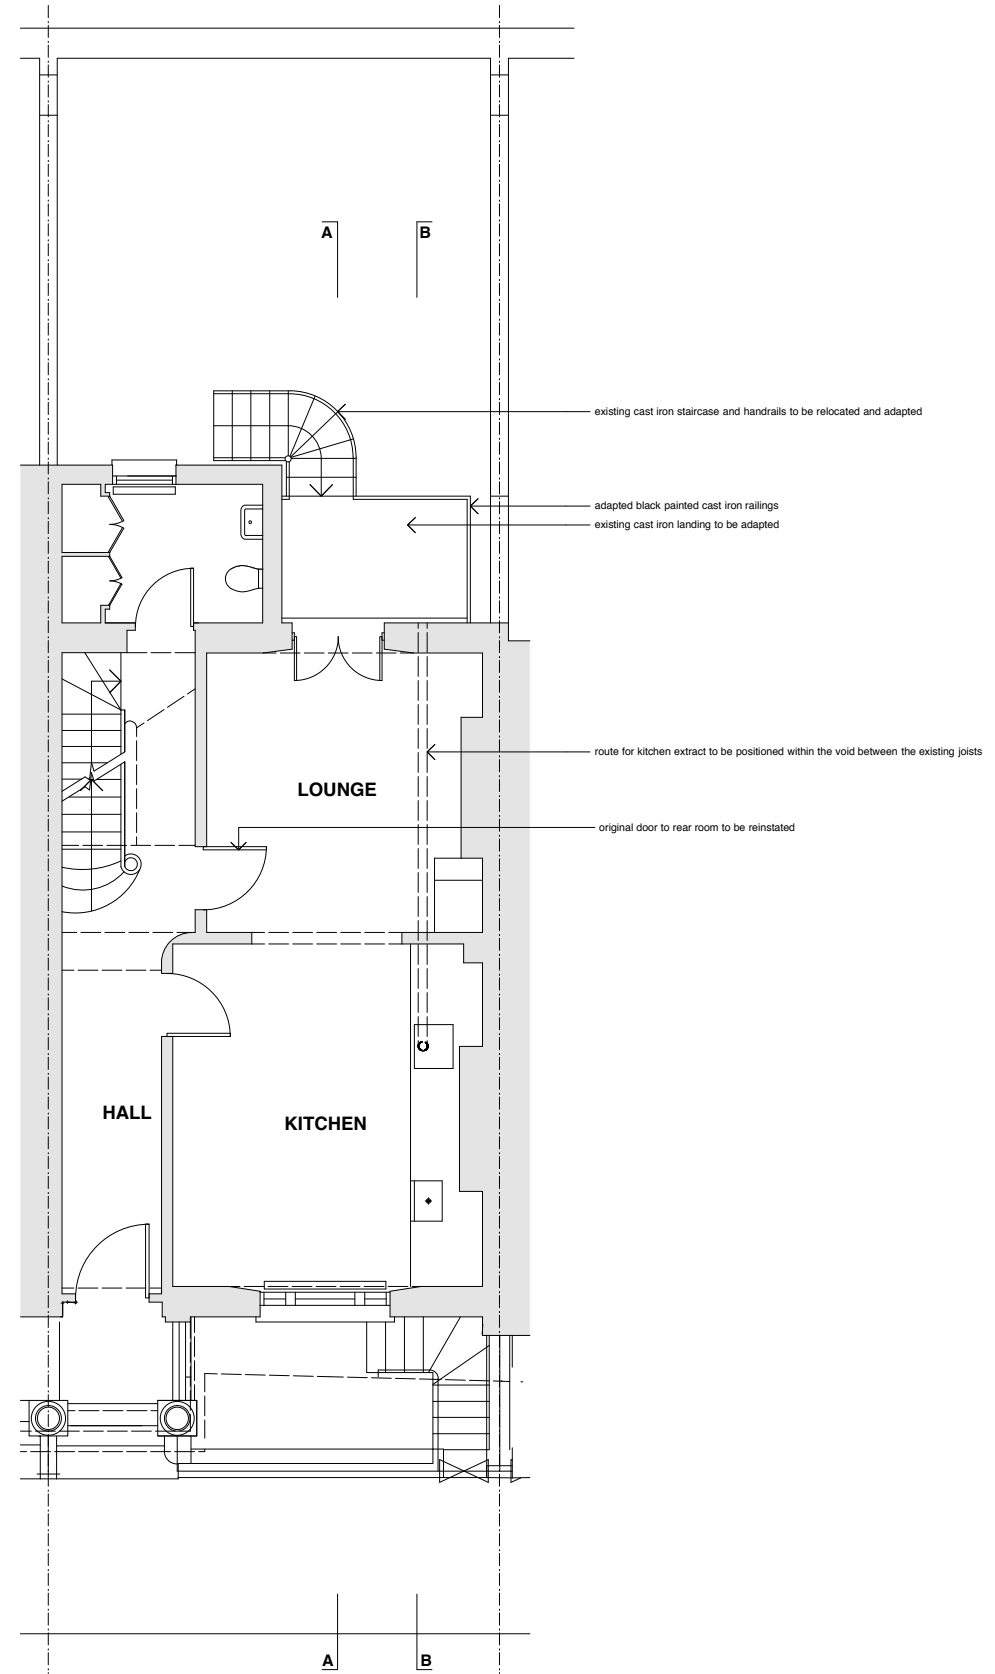

GROUND FLOOR PLAN AS PROPOSED

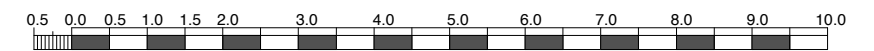

**INFORMATION ISSUE**

revision notes  
 A 13.07.15 Route for extract duct added to drawing