



01 PLAN
Scale 1:20


02 ELEVATIONS
Scale 1:20

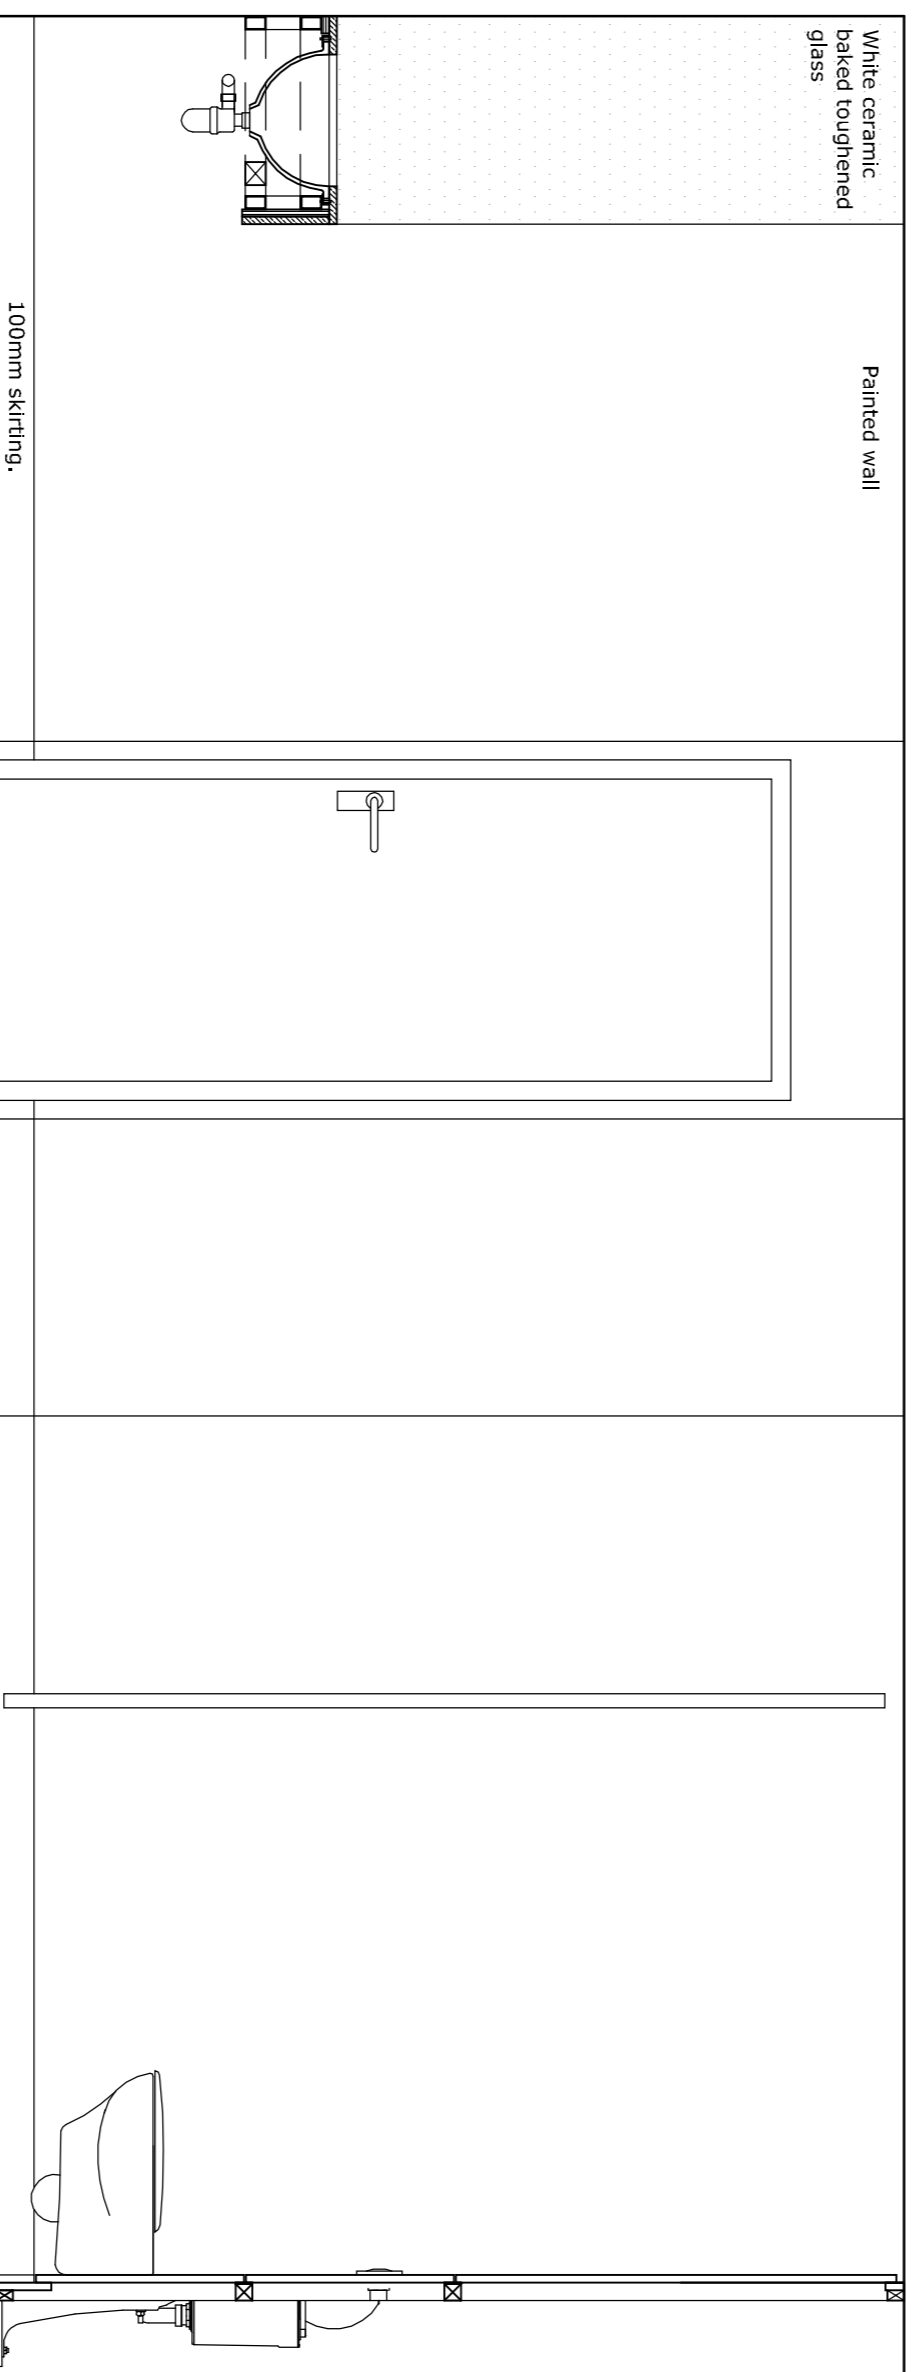


ELEVATION A

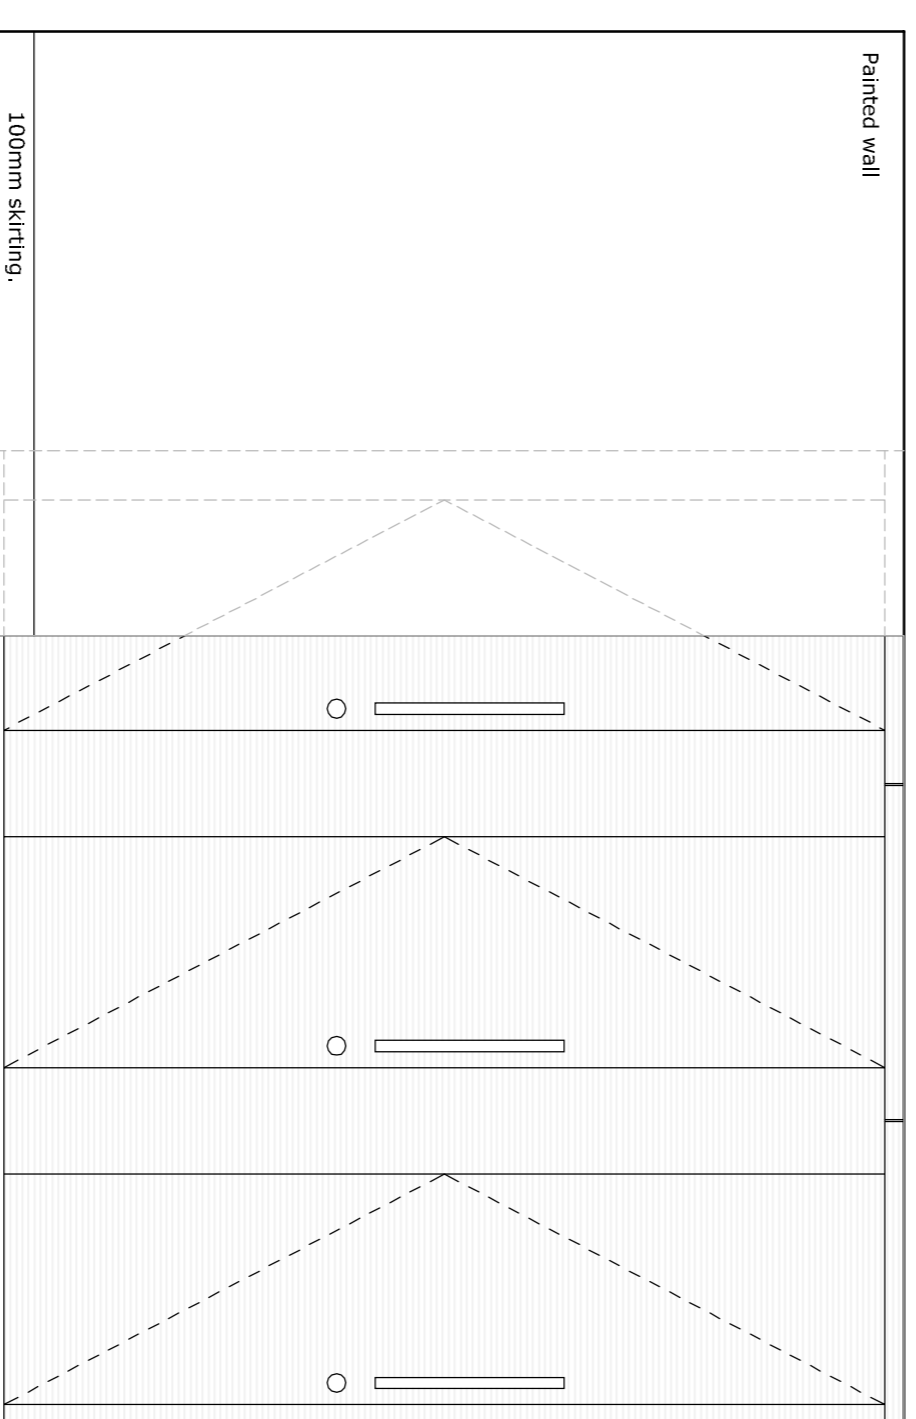


ELEVATION B

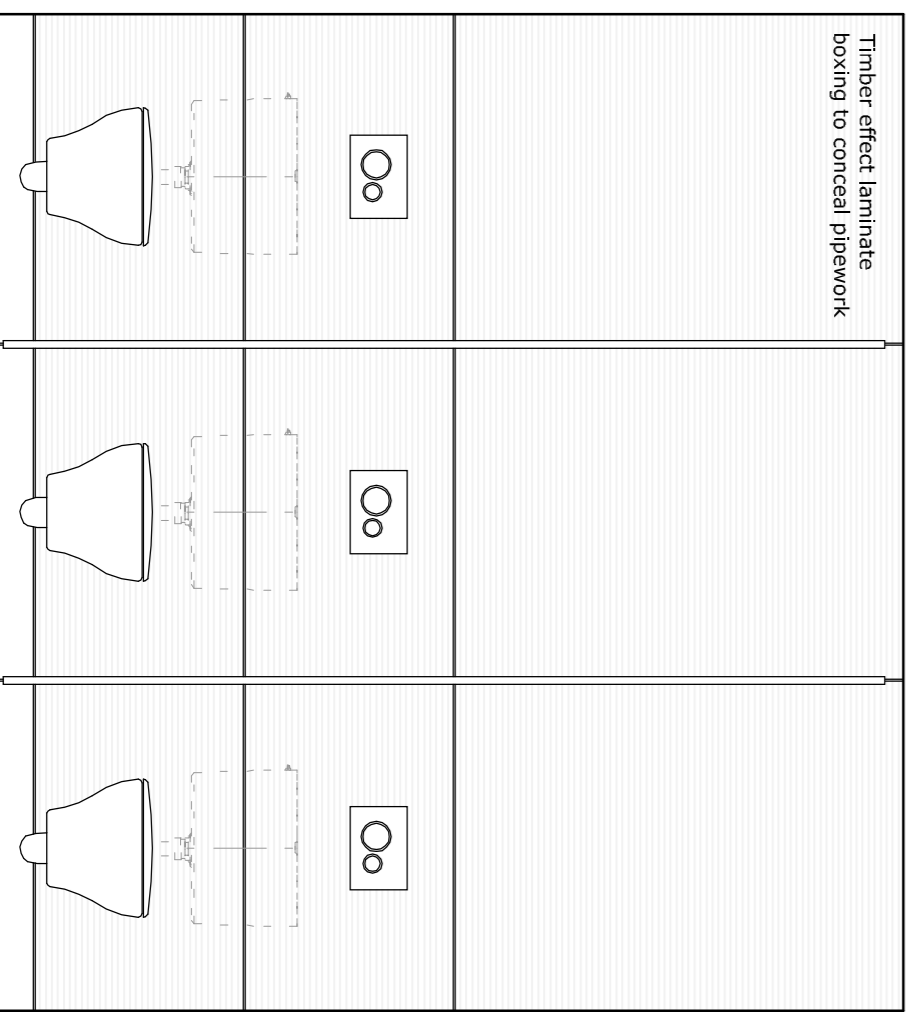

ELEVATION C

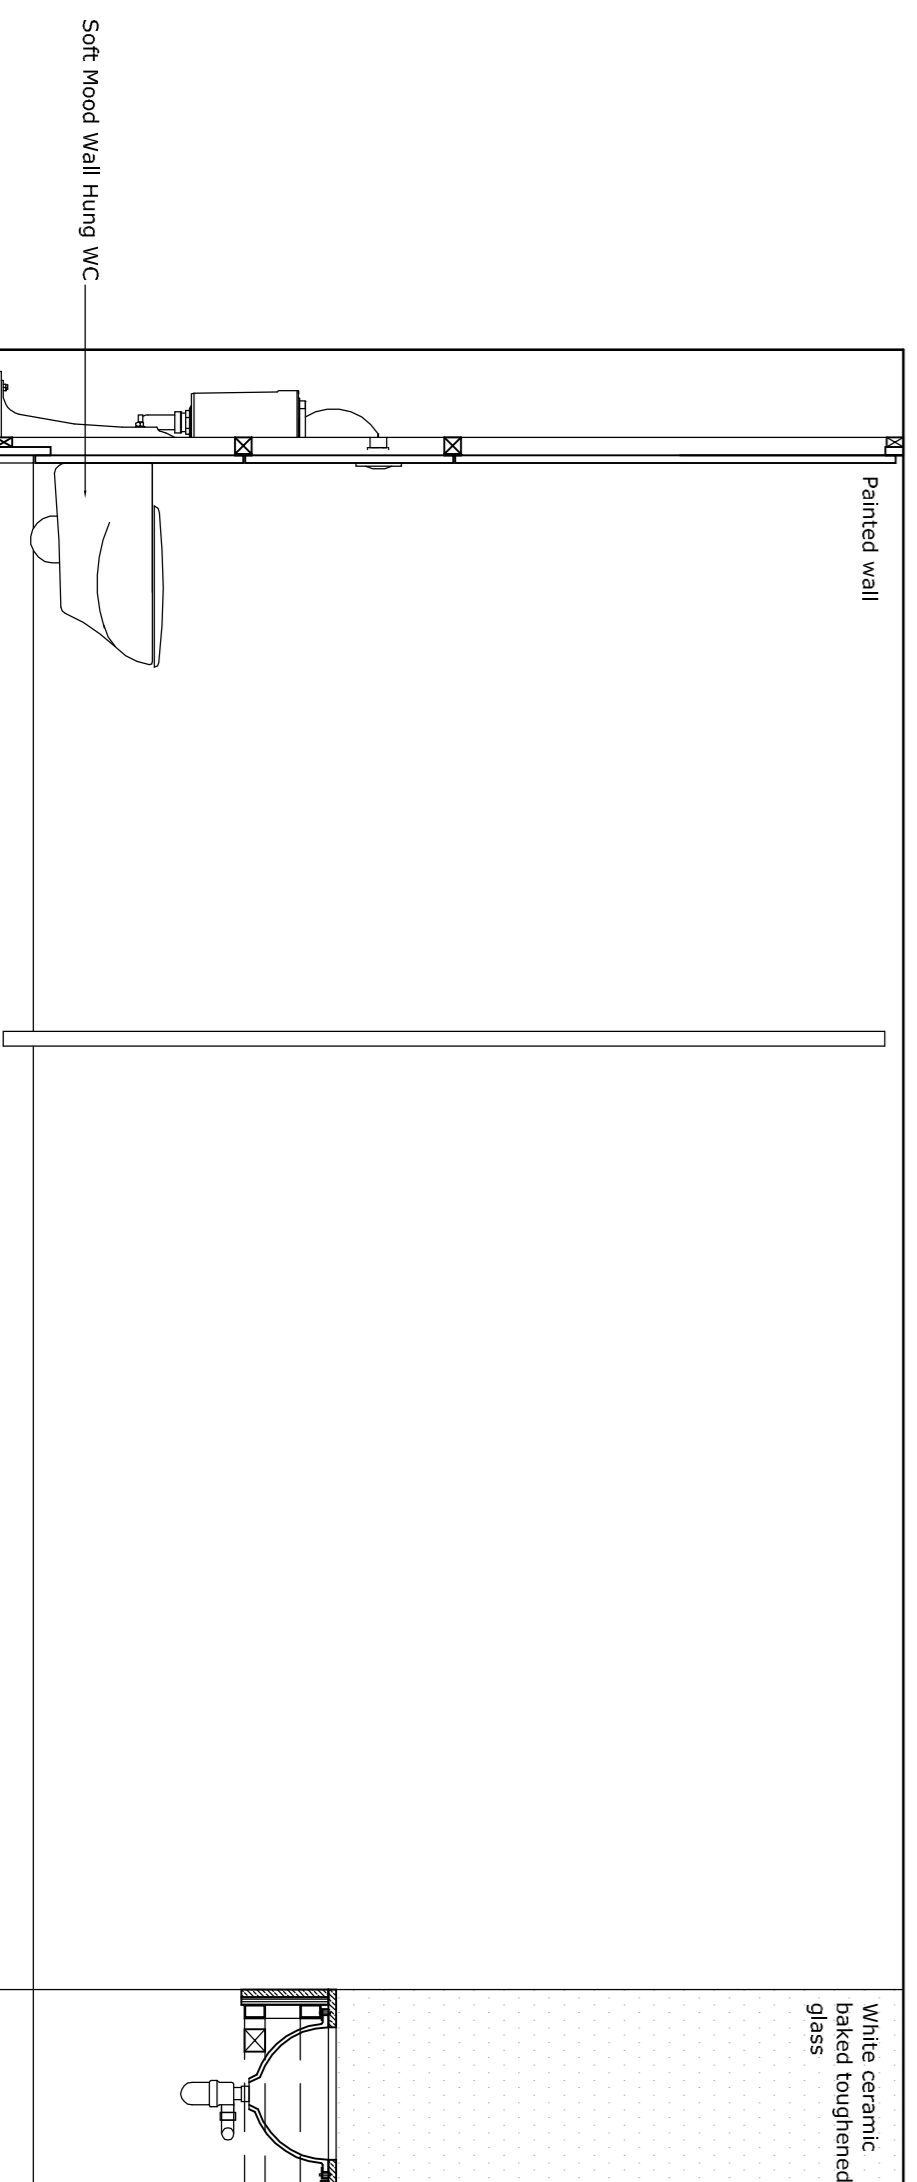

ELEVATION D

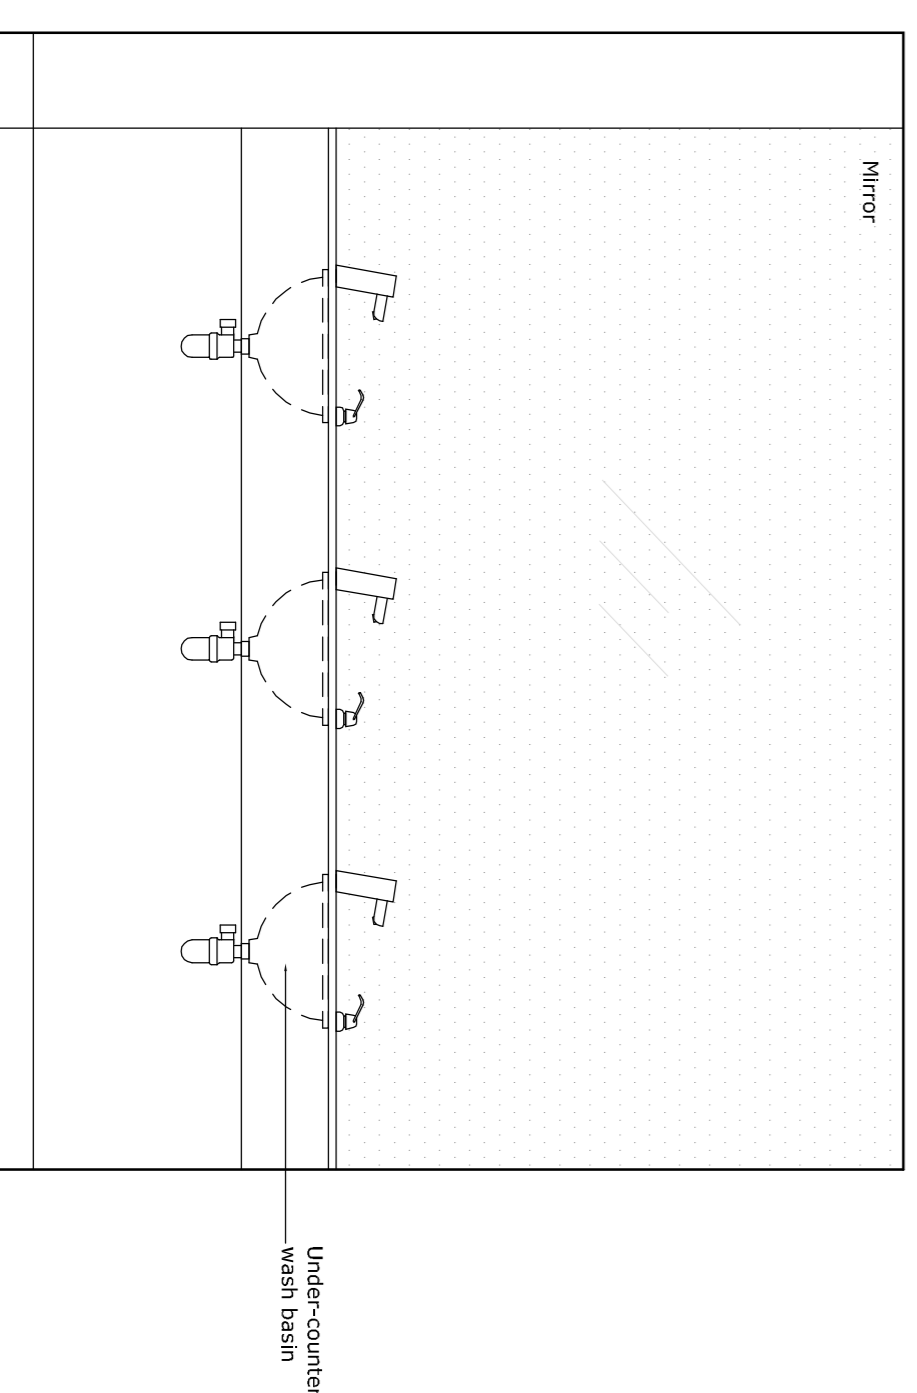

ELEVATION E

A 10/07/15 Female WC access modified GG IM

Rev Date Revisions By Ch'd

Drawing Status

FOR PLANNING

Project Title

65 Kingsway

London

Drawing title

Planning - Toilet Layout

First Floor

Female toilet

Sheet Scale Date Drawn Ch'd

A1 1:20 05.05.15 GG IM

Project no

3017

Drawing no

05913

Rev

A