


01 REFLECTING CEILING PLAN
Scale 1:20

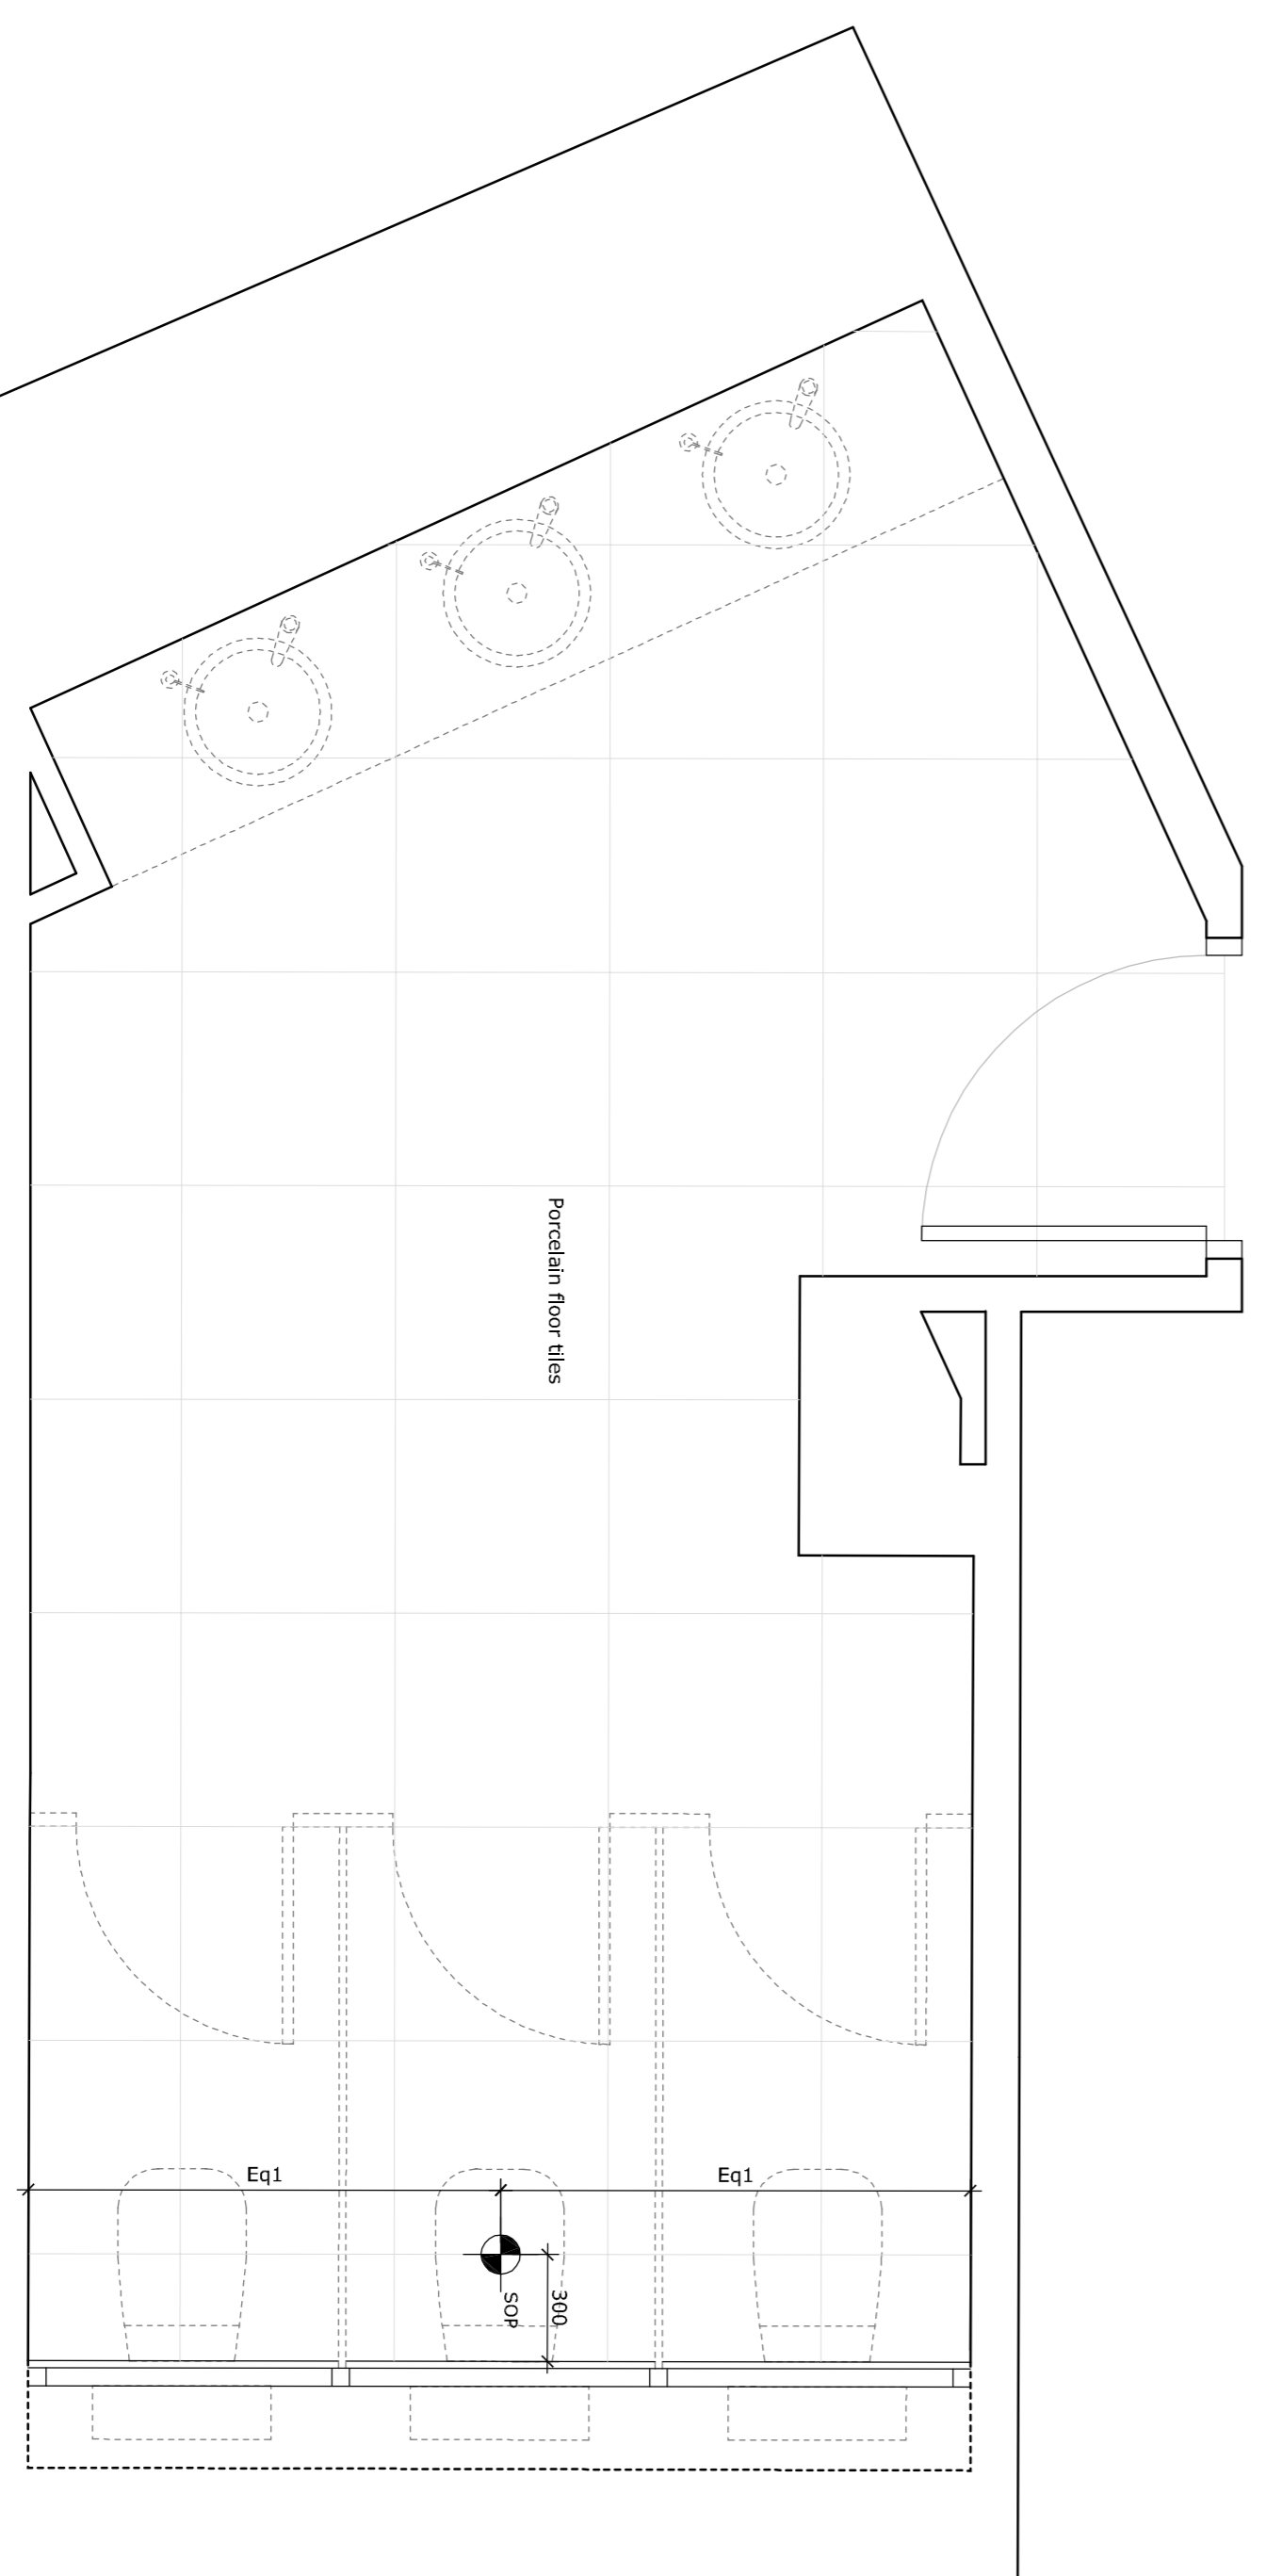

02 FLOOR TILING PLAN
Scale 1:20

A 10/07/15 Female WC access modified GG IM

Rev Date Revisions By Ch'd

Drawing Status
FOR PLANNING

Project Title
65 Kingsway
London

Drawing title
Planning - Toilet Layout
First Floor
Female toilet / Floor - Ceiling

Sheet Scale Date Drawn Ch'd
A1 1:20 05.05.15 GG IM

Project no
3017
Drawing no
05914
Rev
A

tssp ARCHITECTURE
+ DESIGN

TSP 90-98 Goswell Road London EC1V 7RD
+44 (0)20 7490 8899 www.tssp.com