



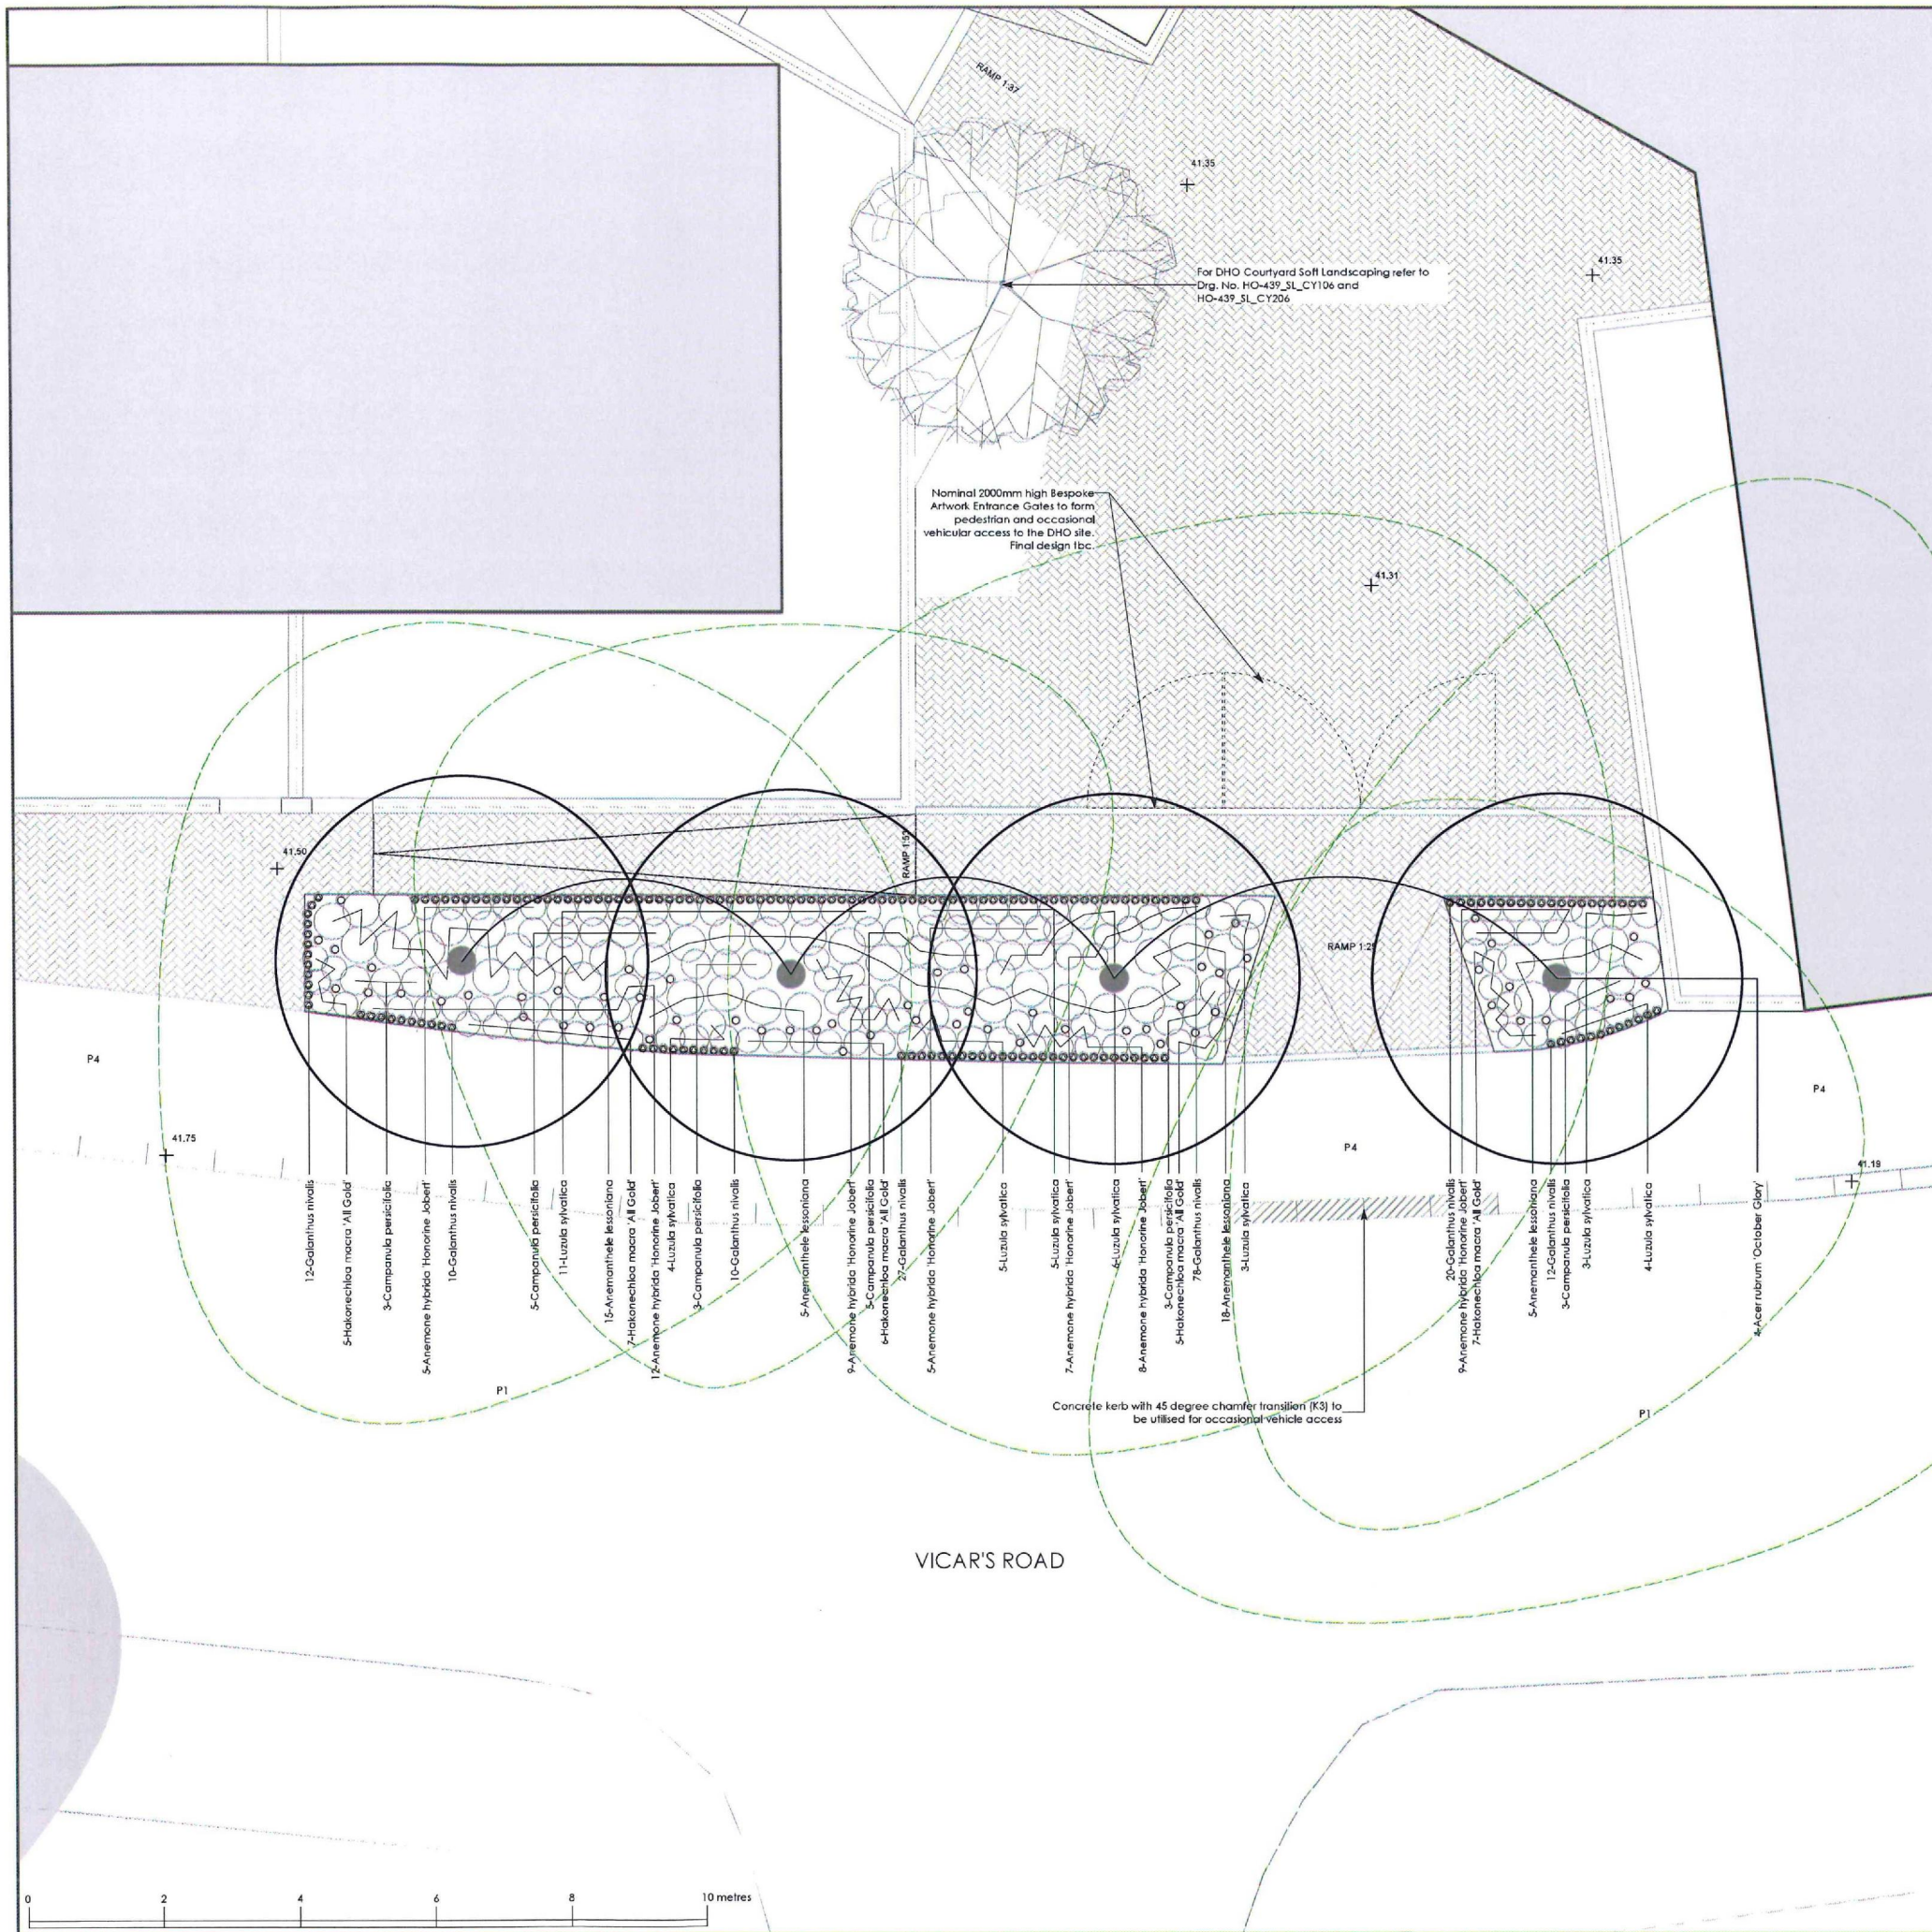

PLANT SCHEDULE					
Tree Planting	Common Name	Scheduled Size	Density	Comment	Quantity
Acer rubrum 'October Glory'	Red Maple 'October Glory'	20/25cm girth 3.0-3.5m height	As shown on plan	Root balled semi-mature tree	4
PERENNIAL AND ORNAMENTAL GRASS PLANTING					
Anemonehebe leucostachya	New Zealand wind grass	2L	3	Full pot, fully rooted pot system, healthy clump	43
Anemone hybrida 'Honore Jobert'	Honore Jobert Windflower	10cm	7	Full pot, fully rooted, healthy crown	56
Campanula persicifolia	French bellflower	2L	5	Full pot, fully rooted, healthy crown	28
Hakonechloa macro 'Al Gold'	Al Gold Japanese Forest Grass	2L	7	Full pot, fully rooted pot system, healthy clump	30
Luzula sylvatica	Snowy Wood Rush	2L	5	Full pot, fully rooted pot system, healthy clump	41
BULB PLANTING					
Allium Purple Sensation	Purple Allium	12cm	10-15cm deep, 10-15cm apart		70
Galanthus nivalis	Common Snowdrop	9cm	15cm up	Plant 10-15cm deep, 15cm apart	180

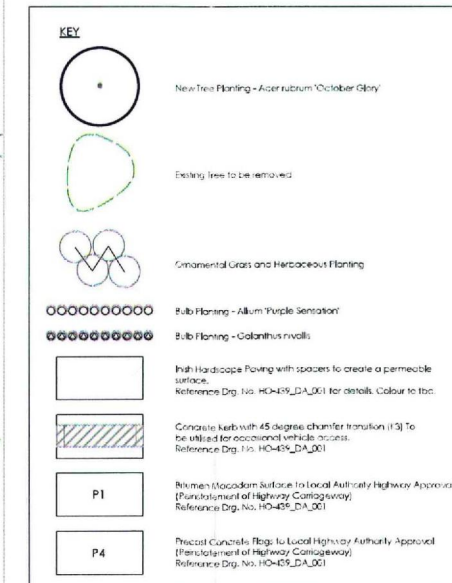


PLANTING NOTES

- All planting to adhere to all the relevant British Standards and Codes of Practice including:
 - BS 5552 Recommendations for topsoil
 - BS 3156 Part 1 Nursery stock Specification for trees and shrubs
 - BS 3152 Recommendations for tree work
 - BS 4043 Recommendations for transplanting root balled trees
 - BS 4428 Code of Practice for general landscape operations (excluding hard surfacing)
 - BS 5537:2012 Guide for trees in relation to construction
 - BS 7172 Recommendations for maintenance of soft landscaping
 - BS 5545: From nursery to independence in the final crop
- All planting to be carried out with reference to the mixed JBS specification 03/25/14
- The minimum topsoil depth for ornamental grass and herbaceous areas should be 400mm.
- The minimum topsoil depth for trees should be 600mm.
- Positions of plants shall be ascertained by placing plants at equal distances apart, as indicated on the planting plan.
- Trees shall be planted in trees pits as detailed in Drg. No. HO-439-DA-001
- On site checks should be made by the engineer to ensure that base roots will not cause any future damage to any structures or underground services.
- Plants should be installed exactly how they are in the event that they are not possible an alternative should be found following consultation with the landscape consultant (Tel: 07990 576 900, email: hannah@hannahoakden.co.uk)

N.B. To be read in conjunction with Hard Landscapes Drg. No. HO-439_DA_001 for hard landscapes detail.

Architectural (Mechanical) Artist to produce fabrication drawings for approval by the Employer.

APPENDIX G. QUOQ DOQ

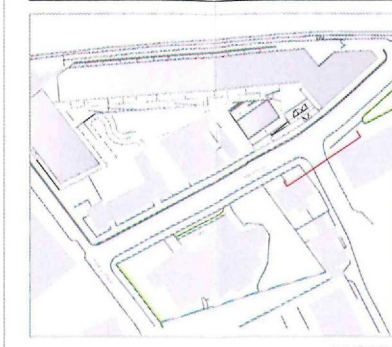

Hannah Oakden Landscape Design Hannah Oakden BA (Hons) 4 Byelow Cottages, Spilthurst Road, Barcombe, BN8 5EF Tel. 07990 576 900 Email: info@hannahoakden.co.uk		
Client: Rydon Construction Ltd		
Project: Bacton Low Rise		
Title: DHO Gateway Replacement Tree Planting Plan-With Crossover		
Drawing no. HO-439-200-115-Opt1	Date: 28/11/2014	
Scale: 1:50 @A1	Drawn by: HO	Rev: 01
Rev A 28/11/2014 1. Plant substitution		

Hannah Oakden Landscape Design
Hannah Oakden BA (Hons)
4 Byelow Cottages, Spilthurst Road,
Barcombe, BN8 5EF
Tel. 07990 576 900
Email: info@hannahoakden.co.uk

Client: Rydon Construction Ltd

Project: Bacton Low Rise

Title: DHO Gateway Replacement Tree
Planting Plan-No Crossover

Drawing no.
HO-439-200-115-Opt2

Date:
28/11/2014

Scale:
1:50 @ A1

Drawn by:
HO

Rev:
01

Rev A 28/11/2014
1. Plant substitution

Location Map

PLANT SCHEDULE					
TREE PLANTING					
Latin Name	Common Name	Scheduled Size	Density	Comment	Quantity
Acer rubrum 'October Glory'	Red Maple 'October Glory'	20/25cm girth 5.0-5.5m height	As shown on plan	Root-balled semi-mature tree	4
PERENNIAL AND ORNAMENTAL GRASS PLANTING					
Anemanthele lessoniana	New Zealand wind grass	2L	3	Full pot, fully rooted pot system, healthy clump	49
Anemone hybrida 'Honorine Jobert'	Honorine Jobert Windflower	9cm	7	Full pot, fully rooted, healthy crown	63
Campanula persicifolia	Peachleaf Bellflower	2L	5	Full pot, fully rooted, healthy crown	37
Hakonechloa macra 'All Gold'	All Gold Japanese Forest Grass	2L	7	Full pot, fully rooted pot system, healthy clump	37
Luzula sylvatica	Snowy Wood Rush	2L	5	Full pot, fully rooted pot system, healthy clump	50
BULB PLANTING					
Allium 'Purple Sensation'	Purple Allium	12/+	10-15cm sp	Plant 10-15cm deep, 10-15cm apart.	90
Galanthus nivalis	Common Snowdrop	04/+	15cm sp	Plant 10-15cm deep, 15cm apart	200

PLANT SCHEDULE					
TREE PLANTING					
Latin Name	Common Name	Scheduled Size	Density	Comment	Quantity
Acer rubrum 'October Glory'	Red Maple 'October Glory'	20/25cm girth 5.0-5.5m height	As shown on plan	Root-balled semi-mature tree	4
PERENNIAL AND ORNAMENTAL GRASS PLANTING					
Anemanthele lessoniana	New Zealand wind grass	2L	3	Full pot, fully rooted pot system, healthy clump	43
Anemone hybrida 'Honorine Jobert'	Honorine Jobert Windflower	9cm	7	Full pot, fully rooted, healthy crown	56
Campanula persicifolia	Peachleaf Bellflower	2L	5	Full pot, fully rooted, healthy crown	26
Hakonechloa macra 'All Gold'	All Gold Japanese Forest Grass	2L	7	Full pot, fully rooted pot system, healthy clump	30
Muzula sylvatica	Snowy Wood Rush	2L	5	Full pot, fully rooted pot system, healthy clump	41
BULB PLANTING					
Allium 'Purple Sensation'	Purple Allium	12/+	10-15cm sp	Plant 10-15cm deep, 10-15cm apart.	70
Galanthus nivalis	Common Snowdrop	04/+	15cm sp	Plant 10-15cm deep, 15cm apart	180