


SANDWELL CRESCENT

**UNIT
237**

**UNIT
239**

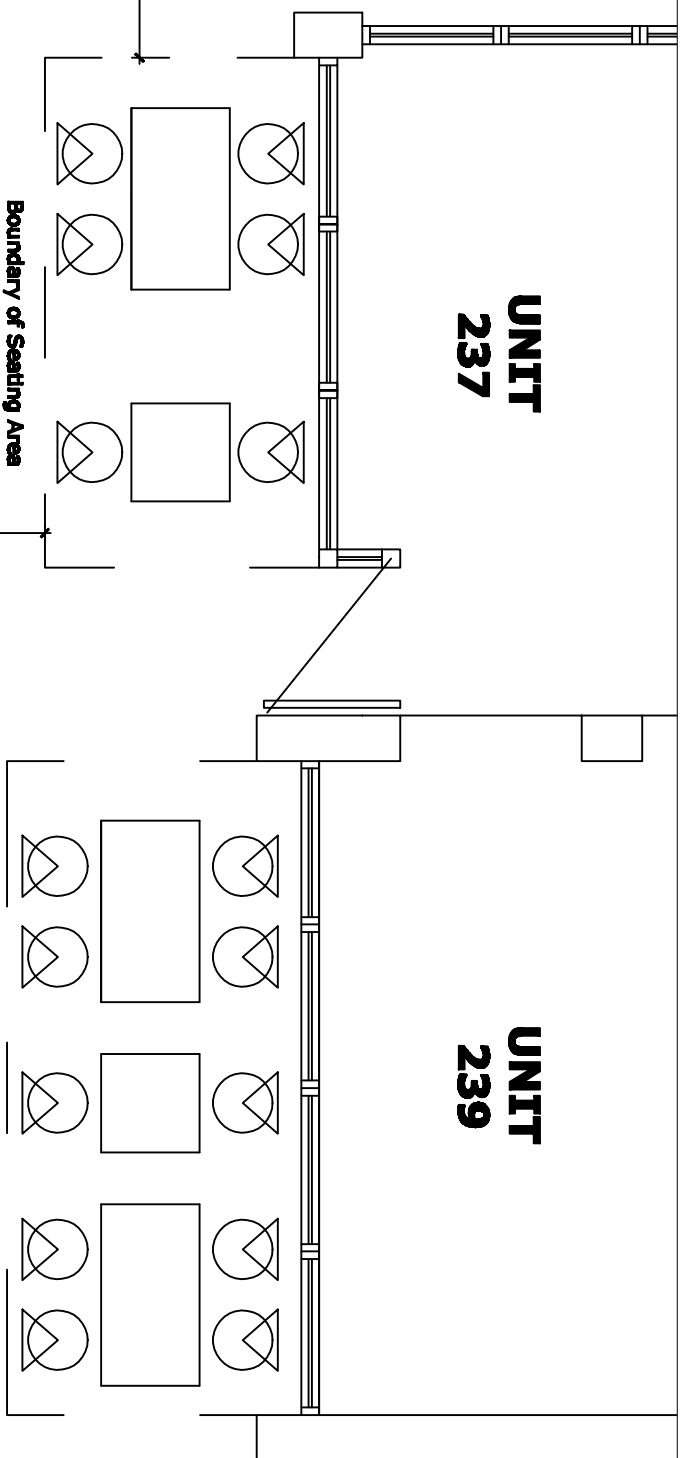

2650

3305

EXTENT OF PAVEMENT

WEST END LANE