



VIE - Detail Plan 01 1-10 Non Material Amendment Application

1 : 10

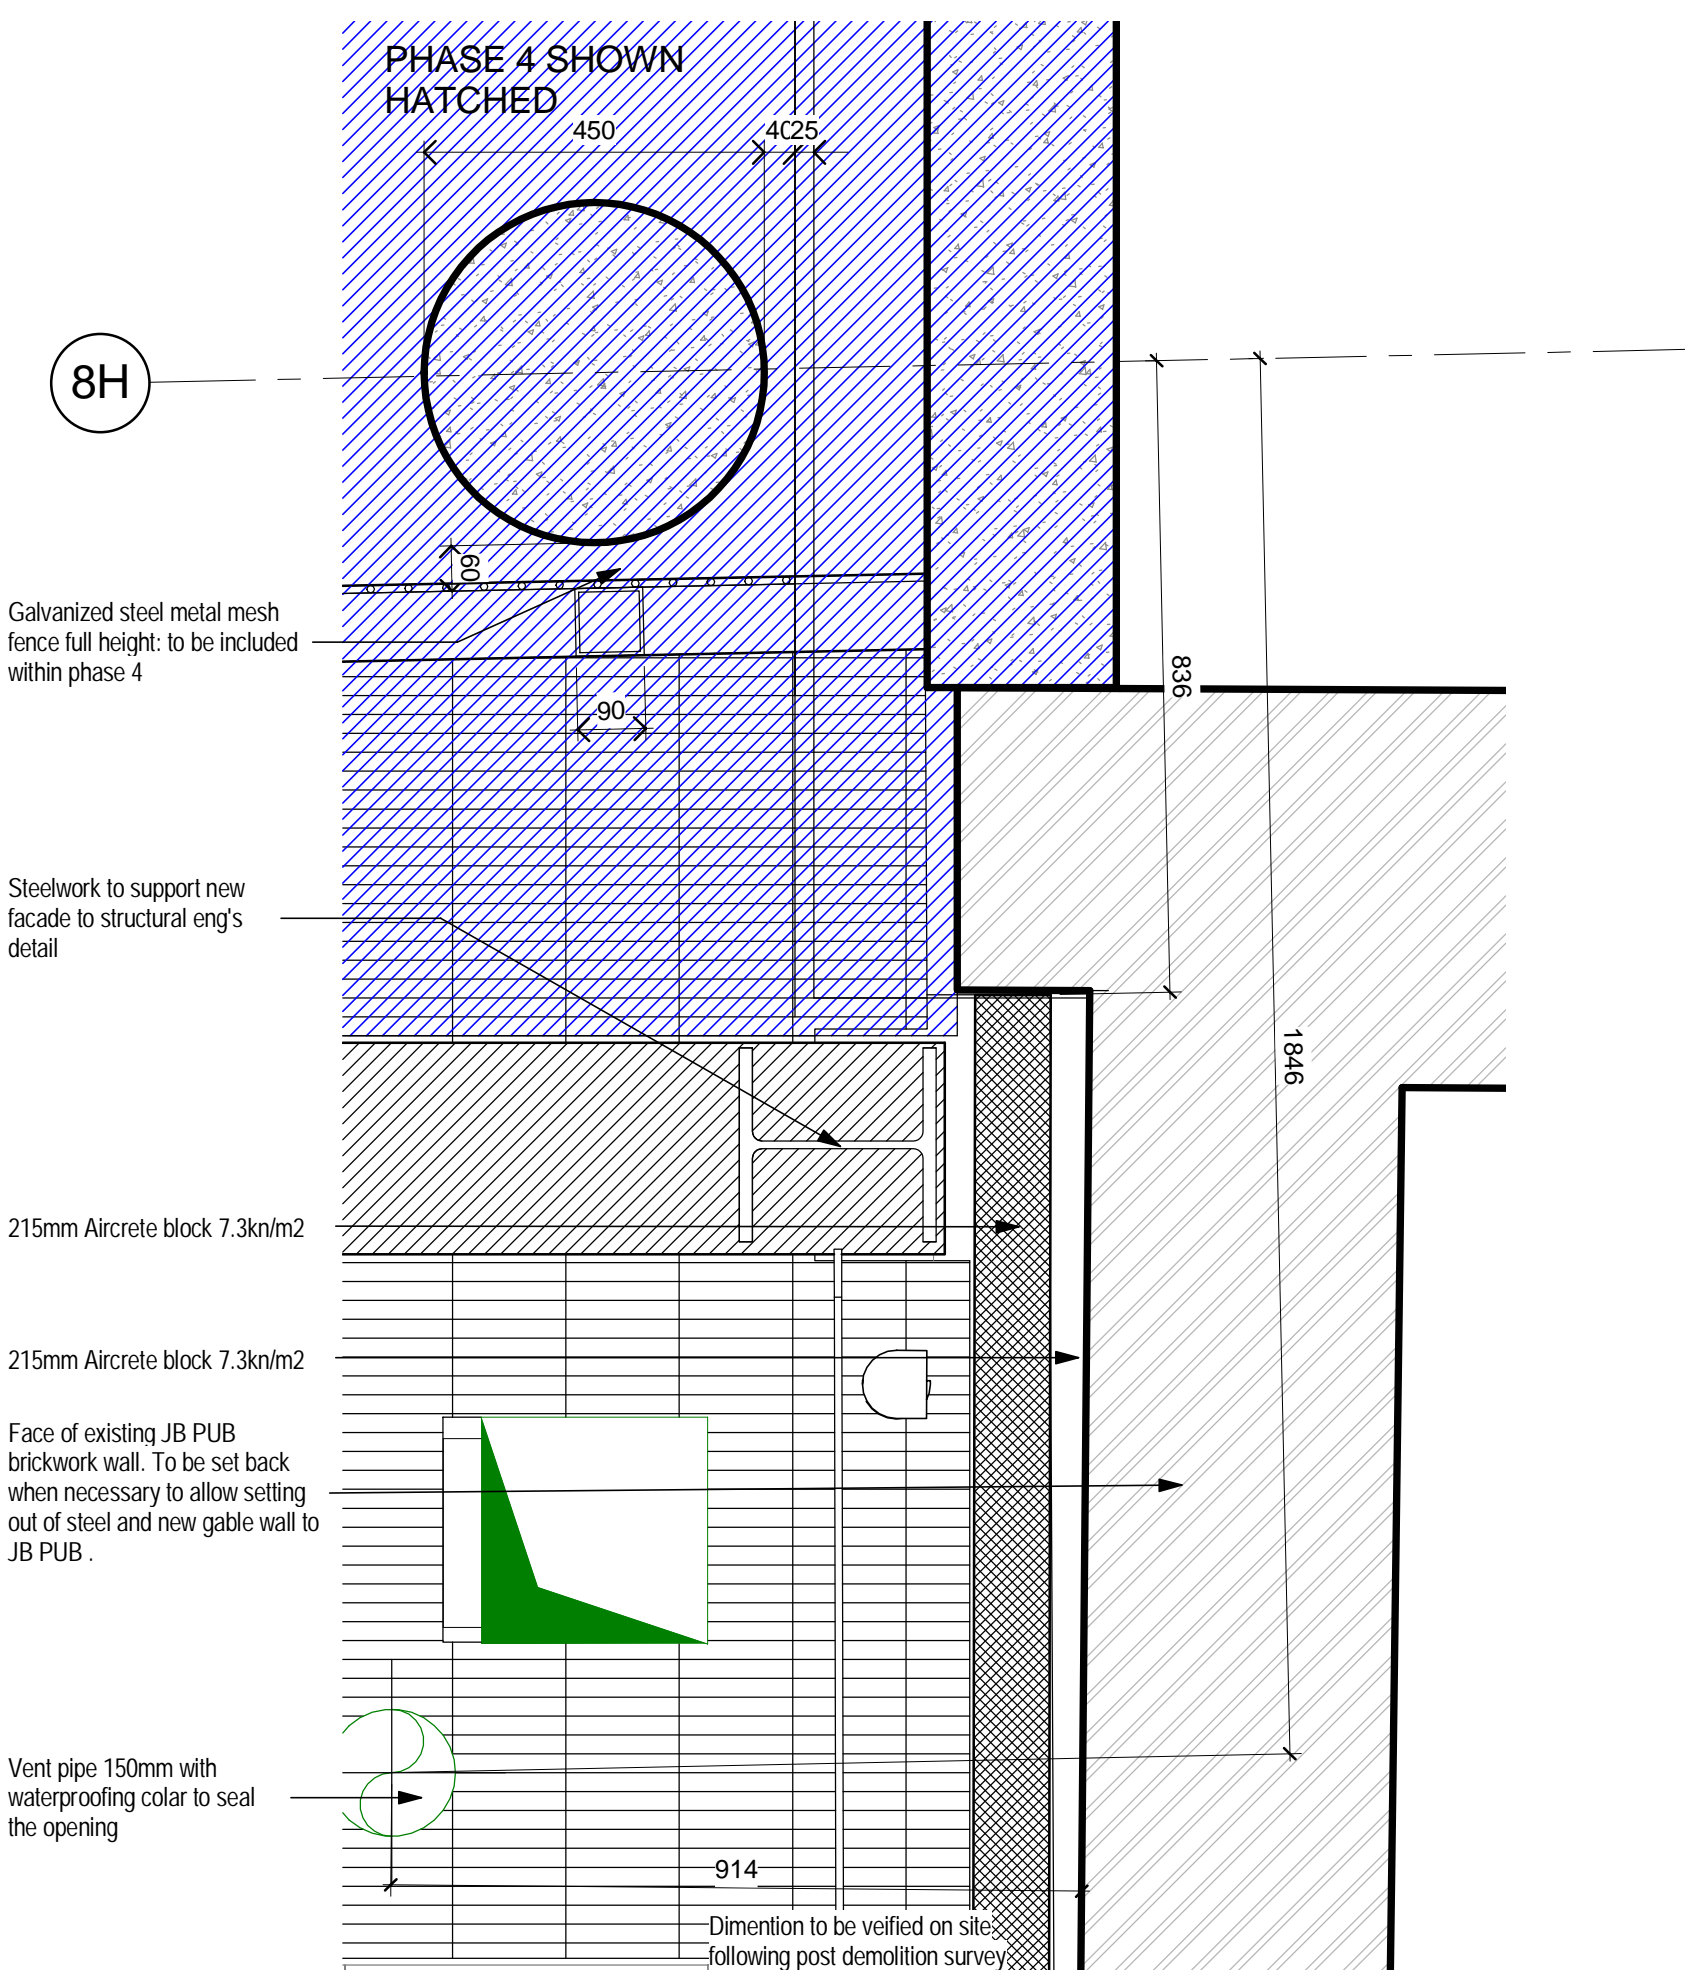


VIE - Detail Plan 03 1-10 Non Material Amendment Application

1 : 10

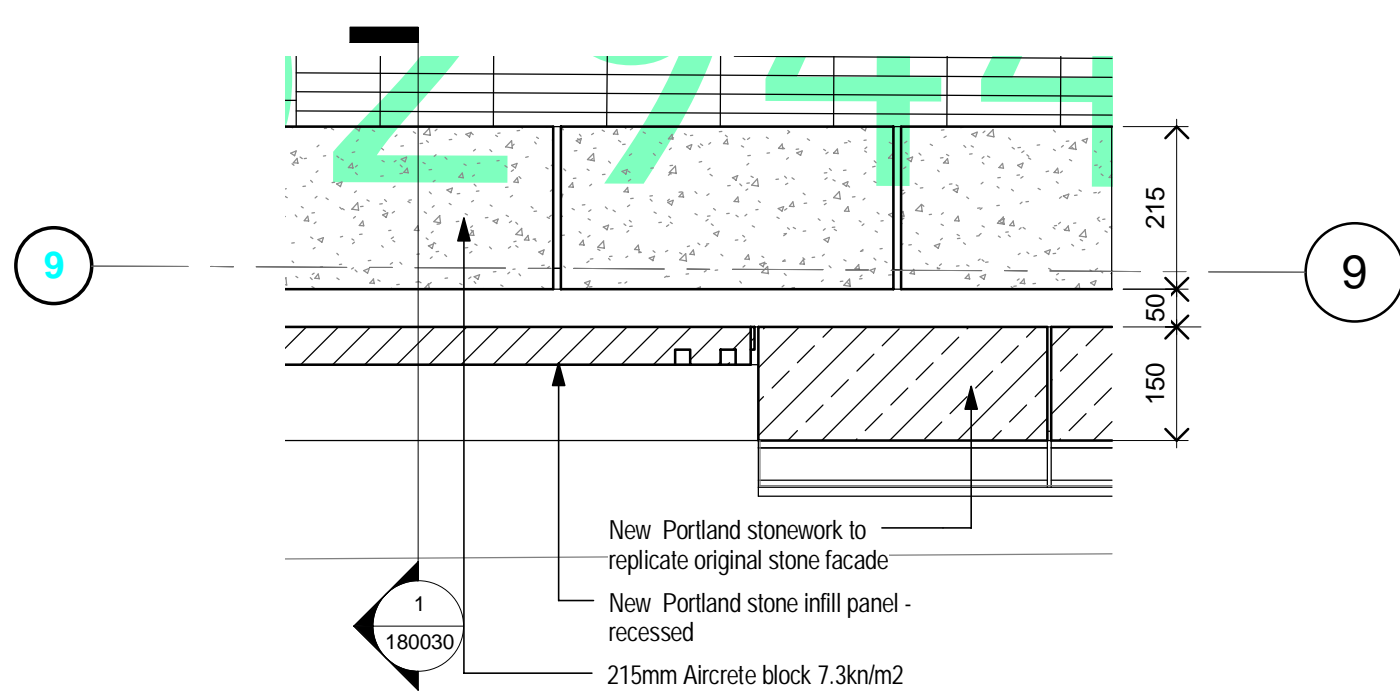


VIE - Detail Plan - Blockwork recess 1-10 Non Material Amendment Application

1 : 10

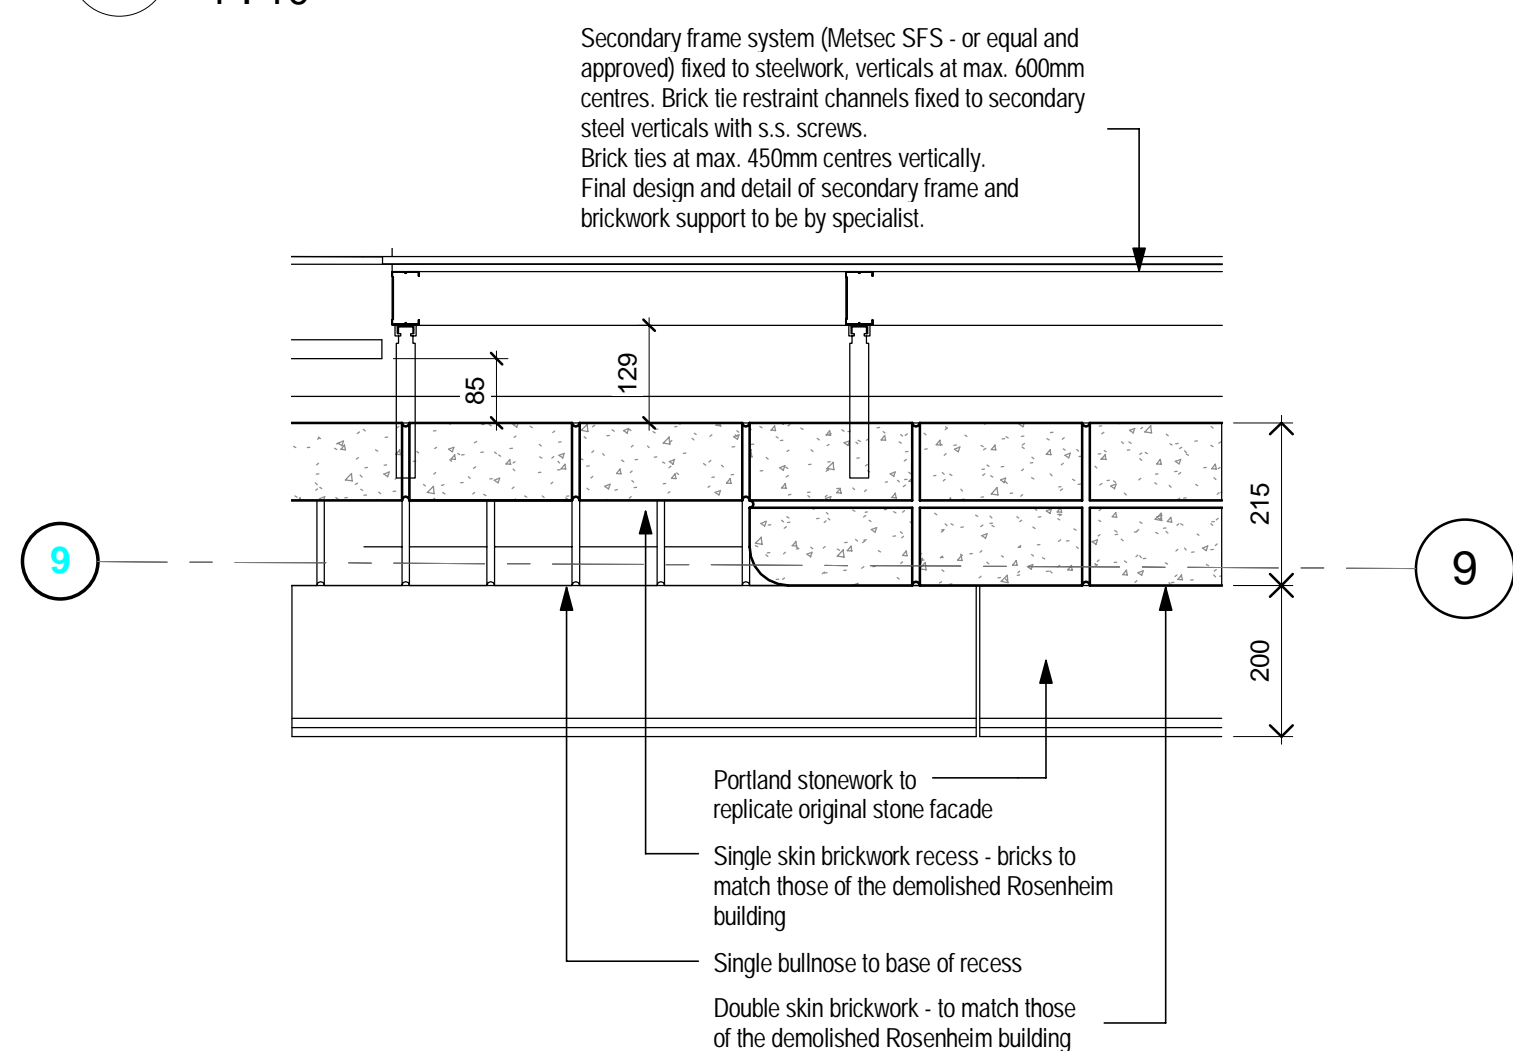


VIE - Detail Plan - Brickwork recess 1-10 Non Material Amendment Application

1 : 10

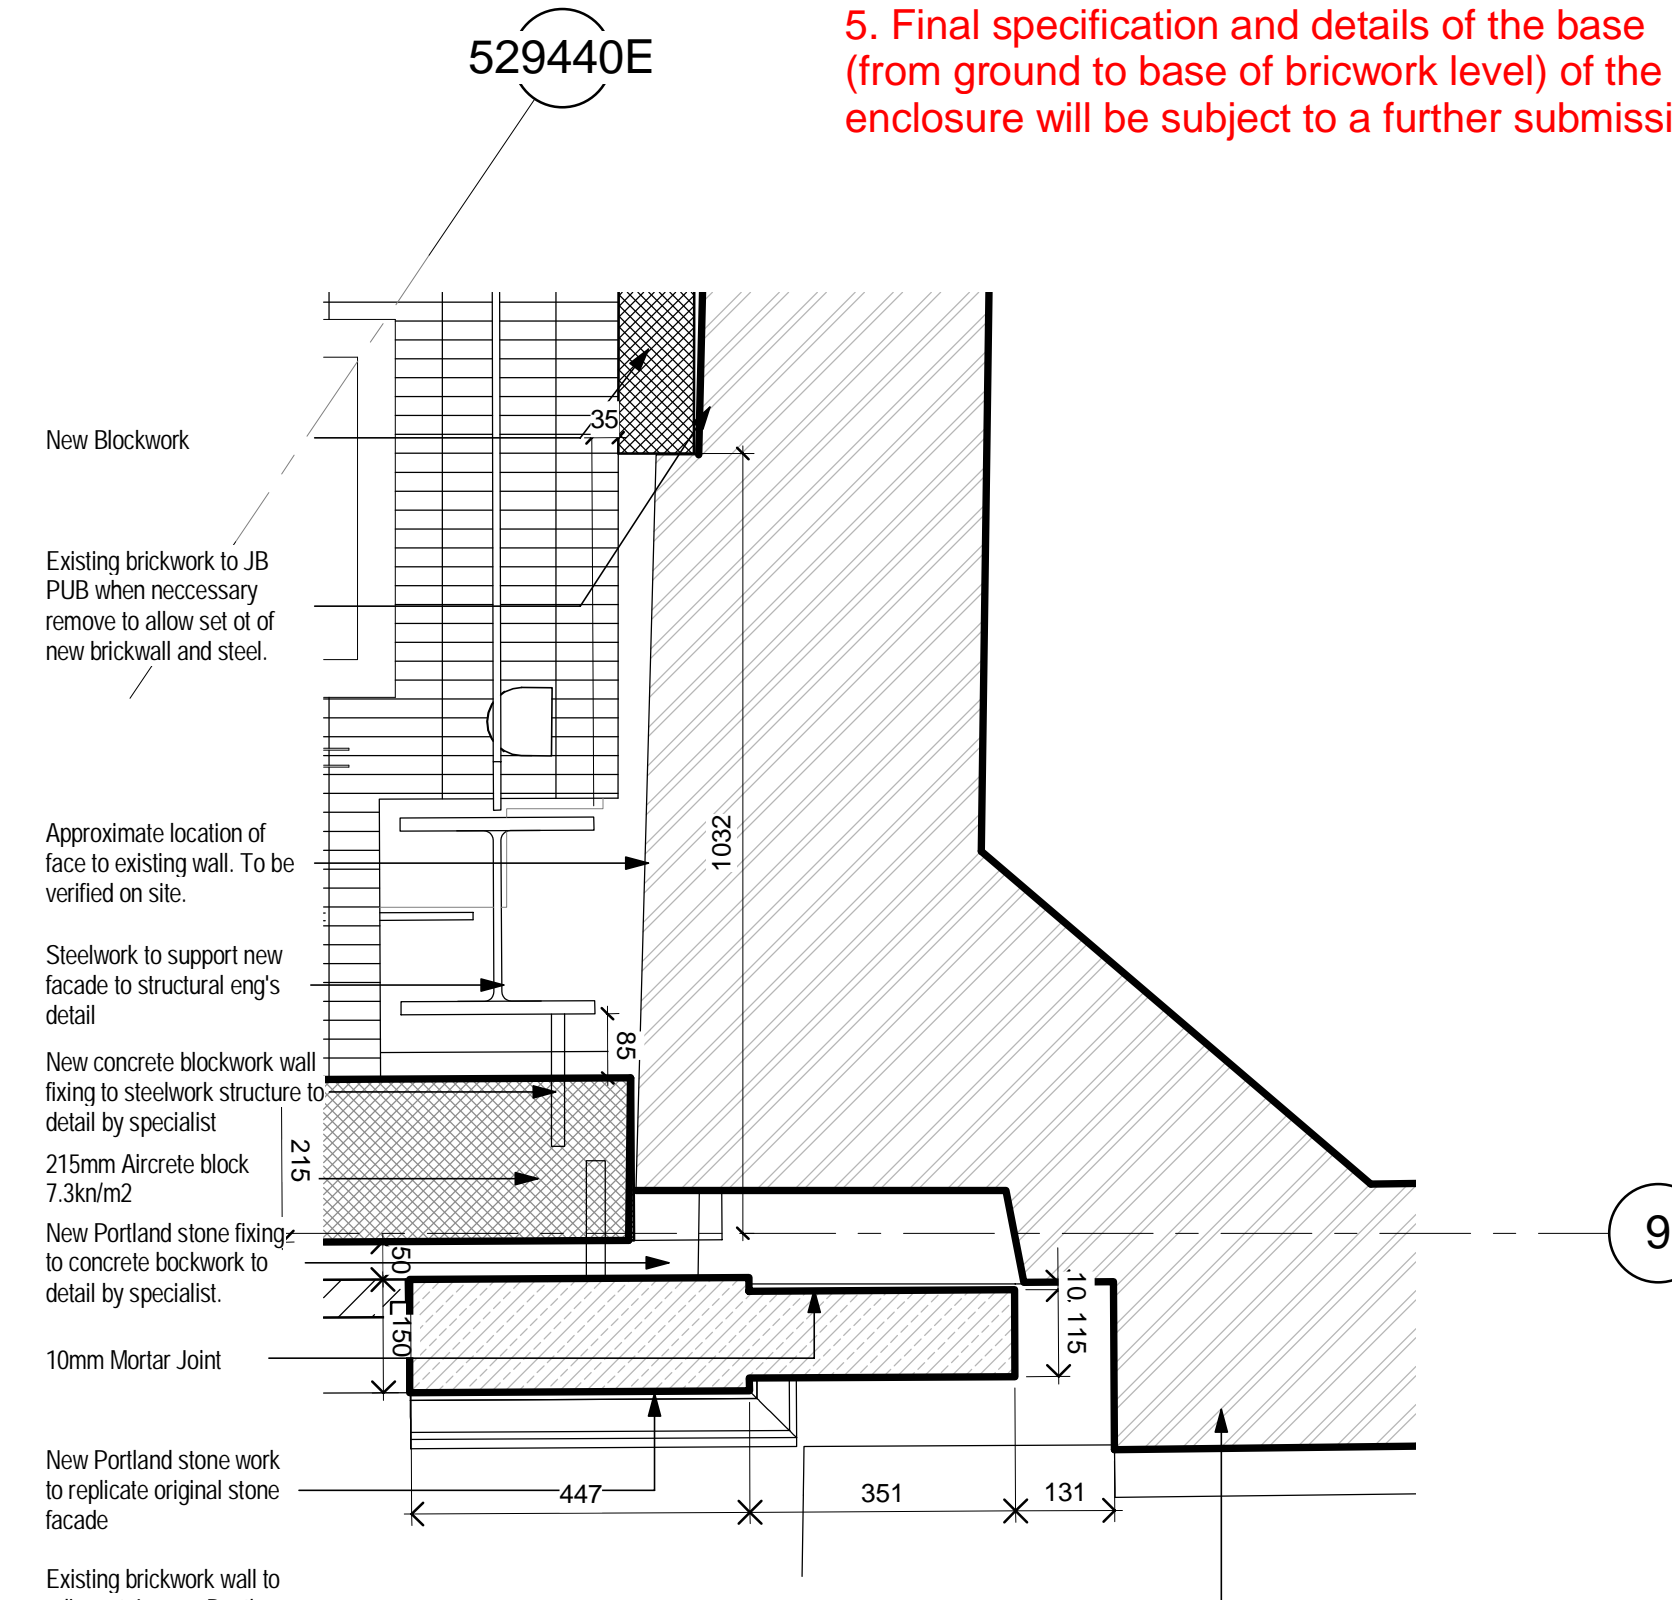

VIE - Detail Plan 02 1-10 Non Material Amendment Application

1 : 10

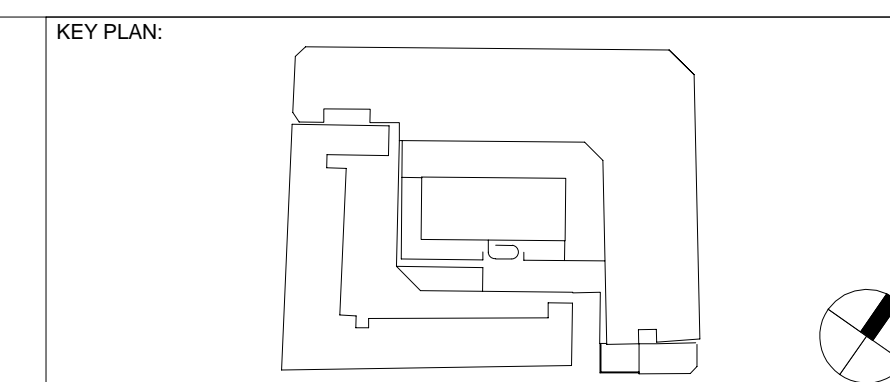

NOTE:

Non-Material Amendment Application

Proposed Changes in relation to existing Planning Approval Ref: 2013/8192/P and clarifications of details as required under condition no. 3 with the exception of item 5 below.

1. Base of the VIE enclosure to be reconstructed to replicate original external appearance of the Rosenheim building based on detailed surveys.
2. New brick enclosure may be constructed as a traditional solid brick construction.
3. Existing JB PUB gable wall to be externally clad with a new 100mm block work leaf up to VIE enclosure level. Above the VIE enclosure level the existing JB PUB gable wall will be externally clad with a new 100mm brickwork leaf to match JB PUB brickwork.
4. Undercroft level below proposed VIE ground floor slab will be a non habitable below ground chamber and will not be used for storage.
5. Final specification and details of the base (from ground to base of brickwork level) of the VIE enclosure will be subject to a further submission.

NOTES:

ALL REVISIONS

Rev	DATE	REVISION HISTORY	Dsg	Drw	Chk	App
C	26/06/20	on Material Amendment Application				
B	24/06/20	Non Material Amendment Application				
A	22/06/15	Non Material Amendment Application				



BOUYGUES
Head Office:
Elizabeth House,
39 York Road,
London, SE1 7NG.
Tel: 020 7401 0020
Fax: 020 7401 0030
www.bouygues-uk.com

University College London Hospitals **NHS**
NHS Foundation Trust

Name	Signature	Date
Designed by Designer		
Drawn by Author		
Checked by Checker		
Approved by Approver		

ORIGINATOR

Scott Tallon Walker Architects

SCALE
1 : 10

FIRST ISSUE DATE
22/06/15

@ A1

BIM FILE NAME

PROPOSED STATUS

S2 - Issued for information

DRAWING TITLE

Proton Beam Therapy - Phase 4

VIE - Facade Details - Non Material Amendment Application

PROJECT	ISSUER	AREA	LEVEL	TYPE	TRADE	SEQUENCE	REV
P4PBT	STW	VIE	SL	DET	A31	180080	C