




1 Paramount Court Service Road Elevation 1-20 Non Material Amendment Application
1 : 20

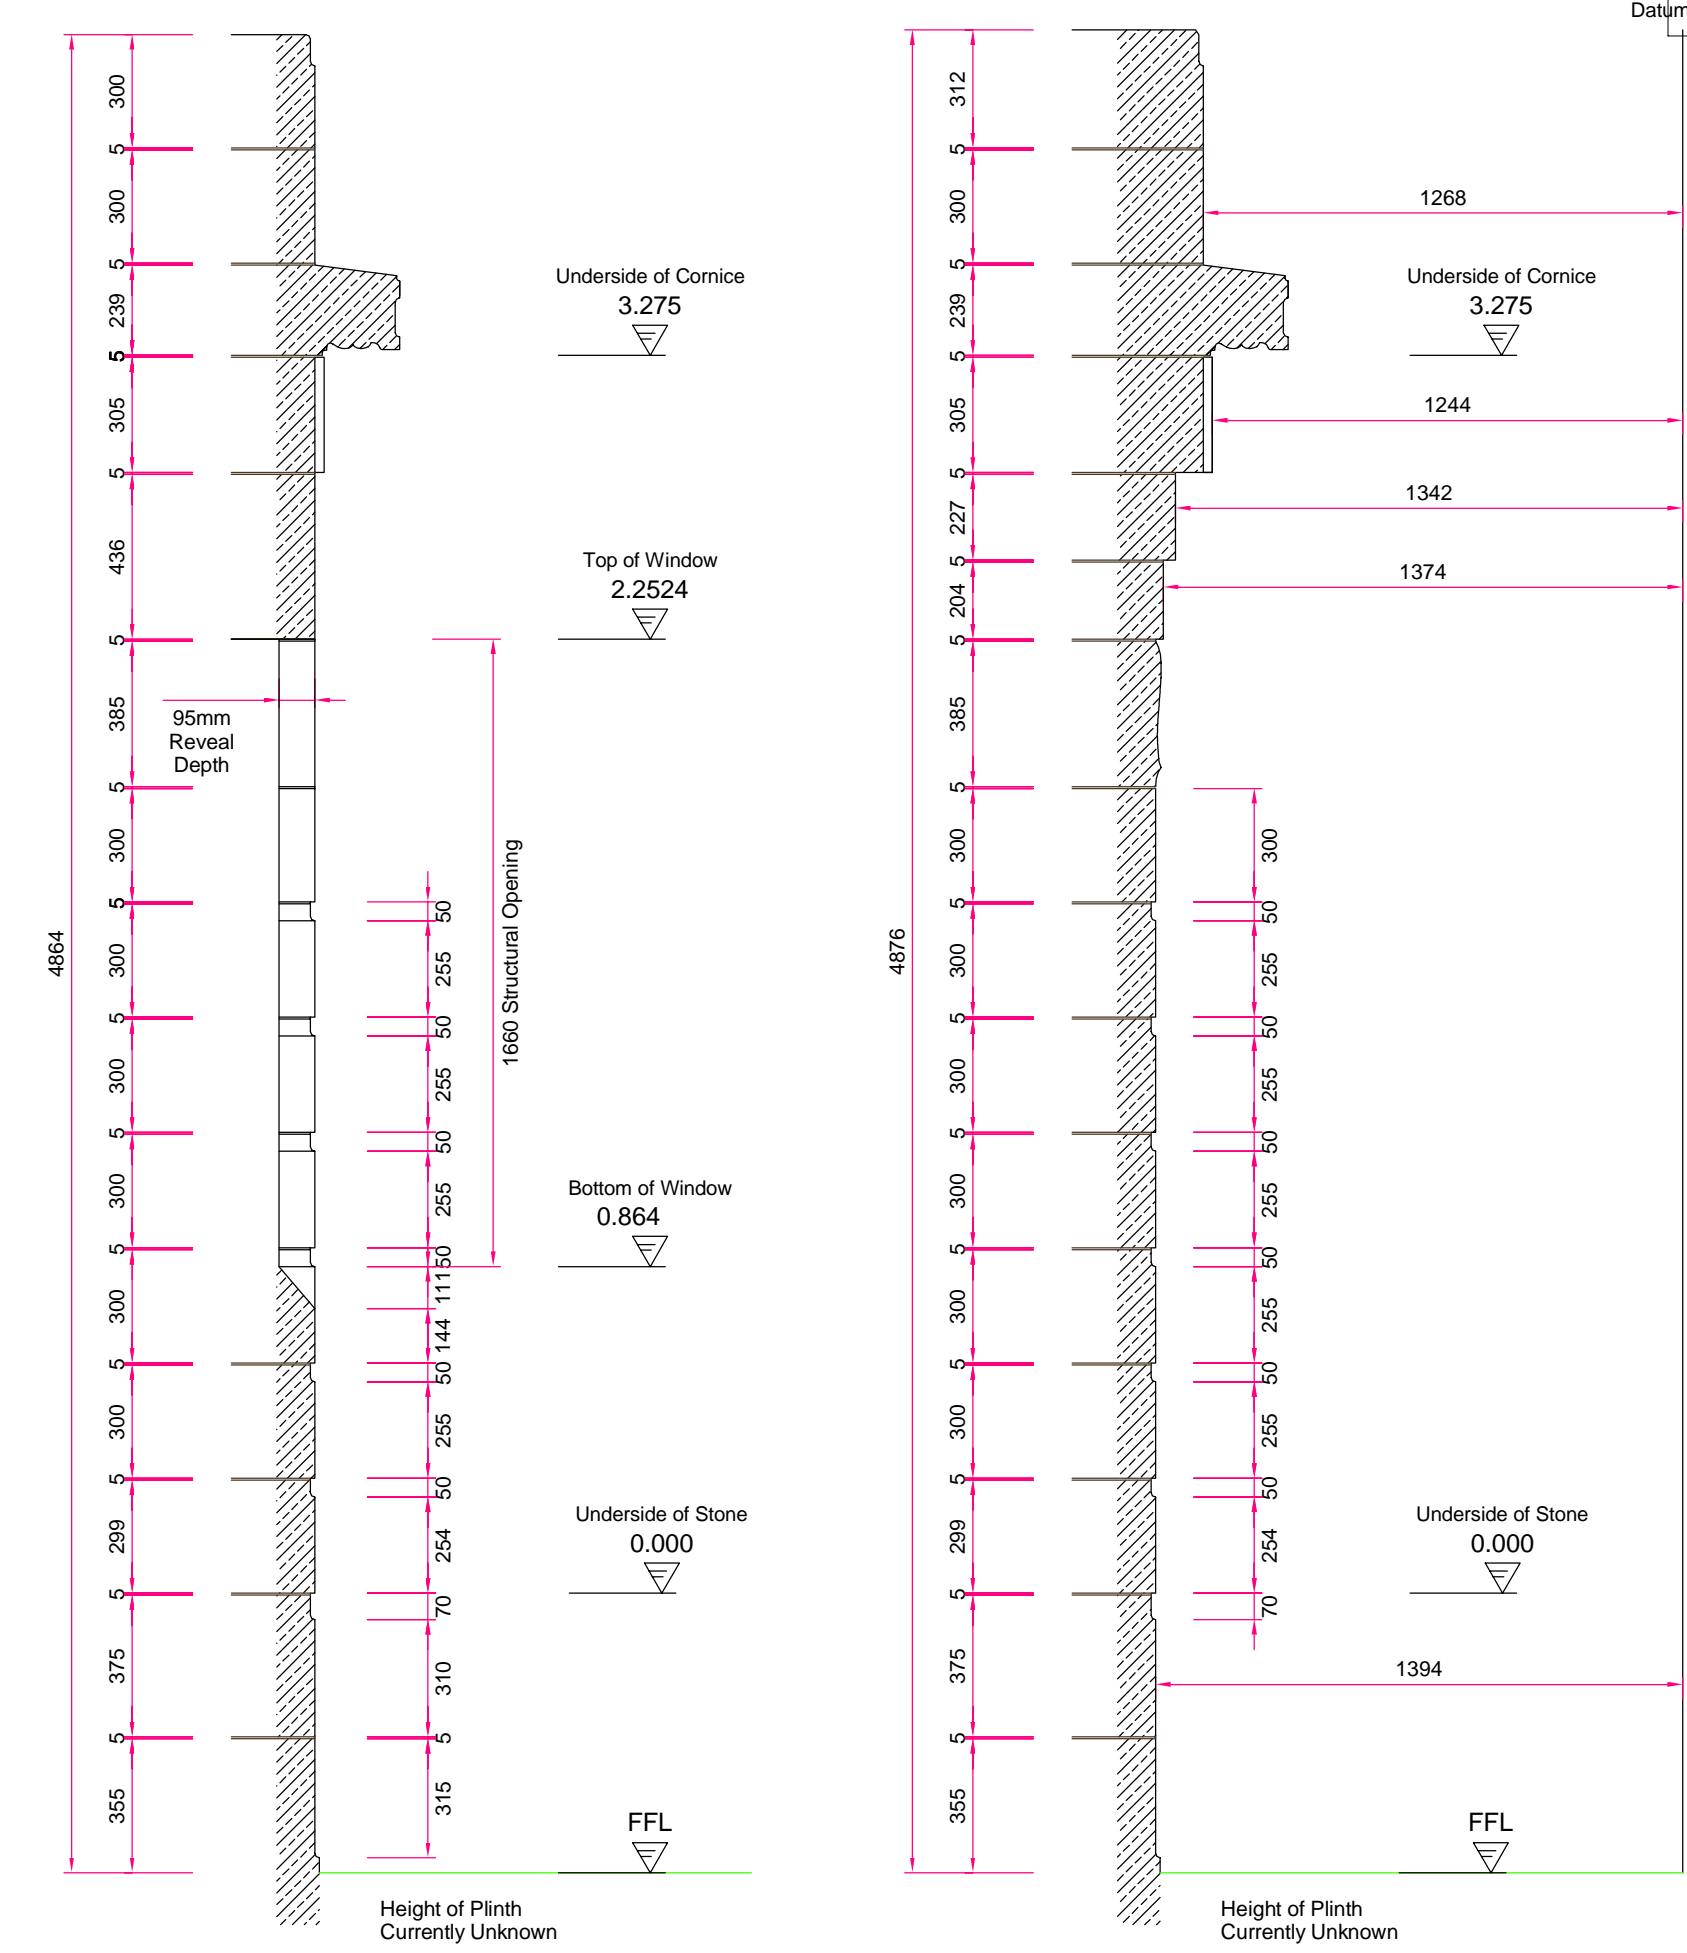

2 Section C-C 1-20 Non Material Amendment Application
1 : 20

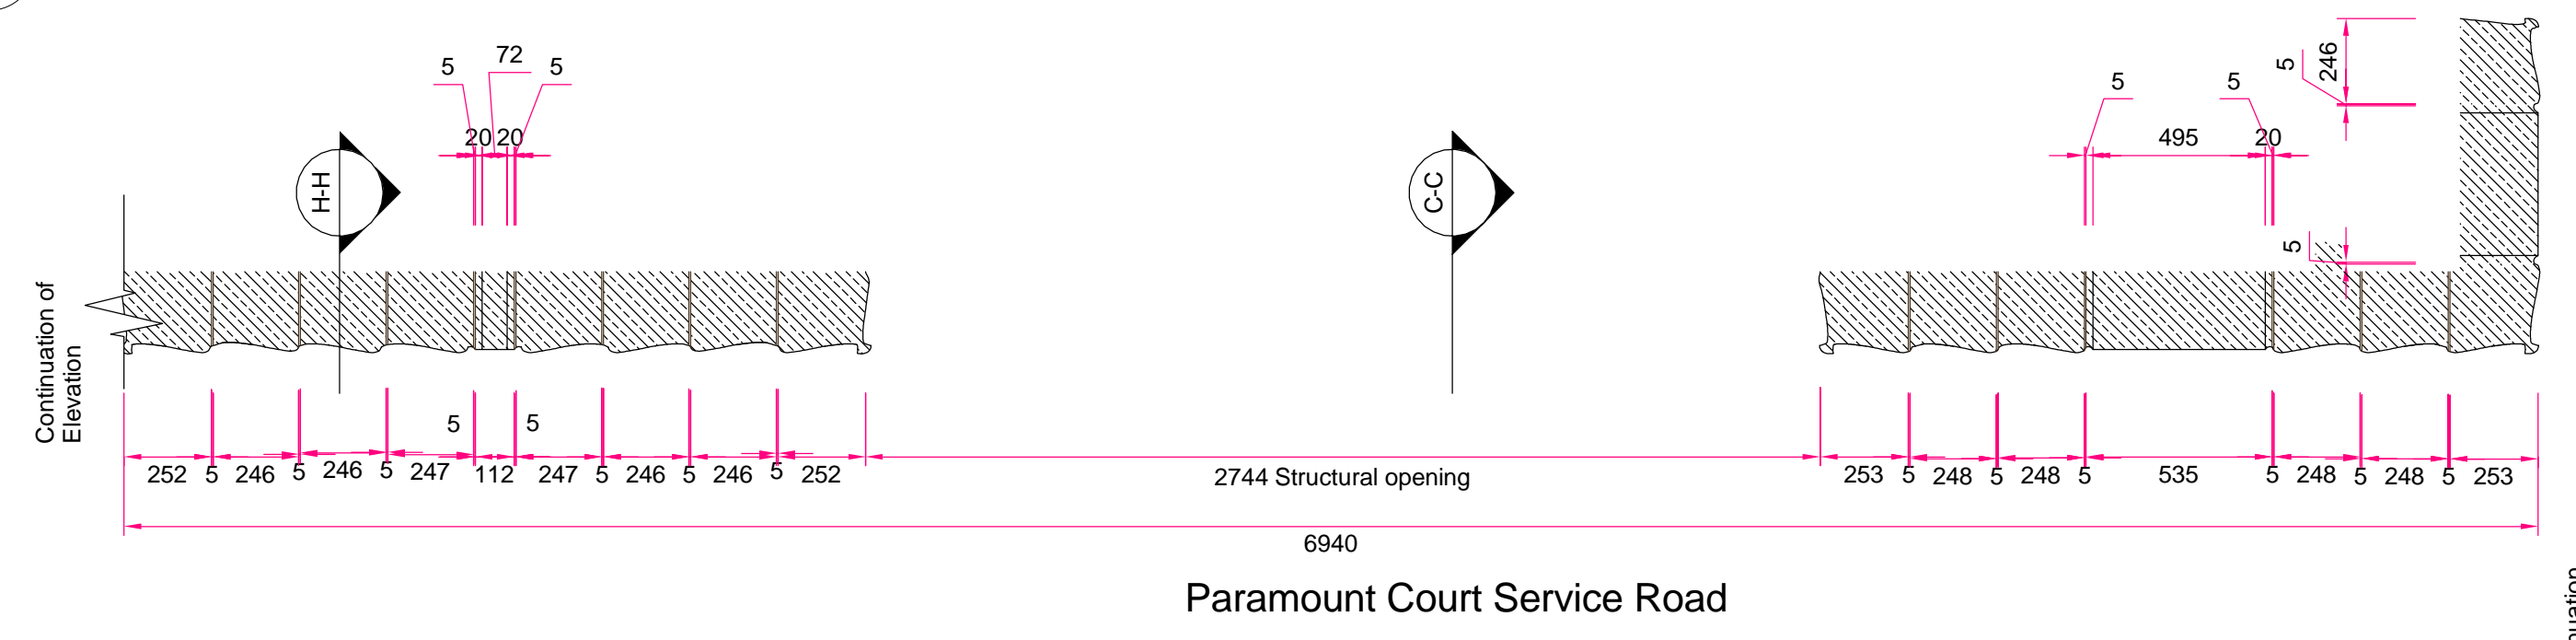


4 Section E-E (Paramount Court) 1-20 Non Material Amendment Application
1 : 20

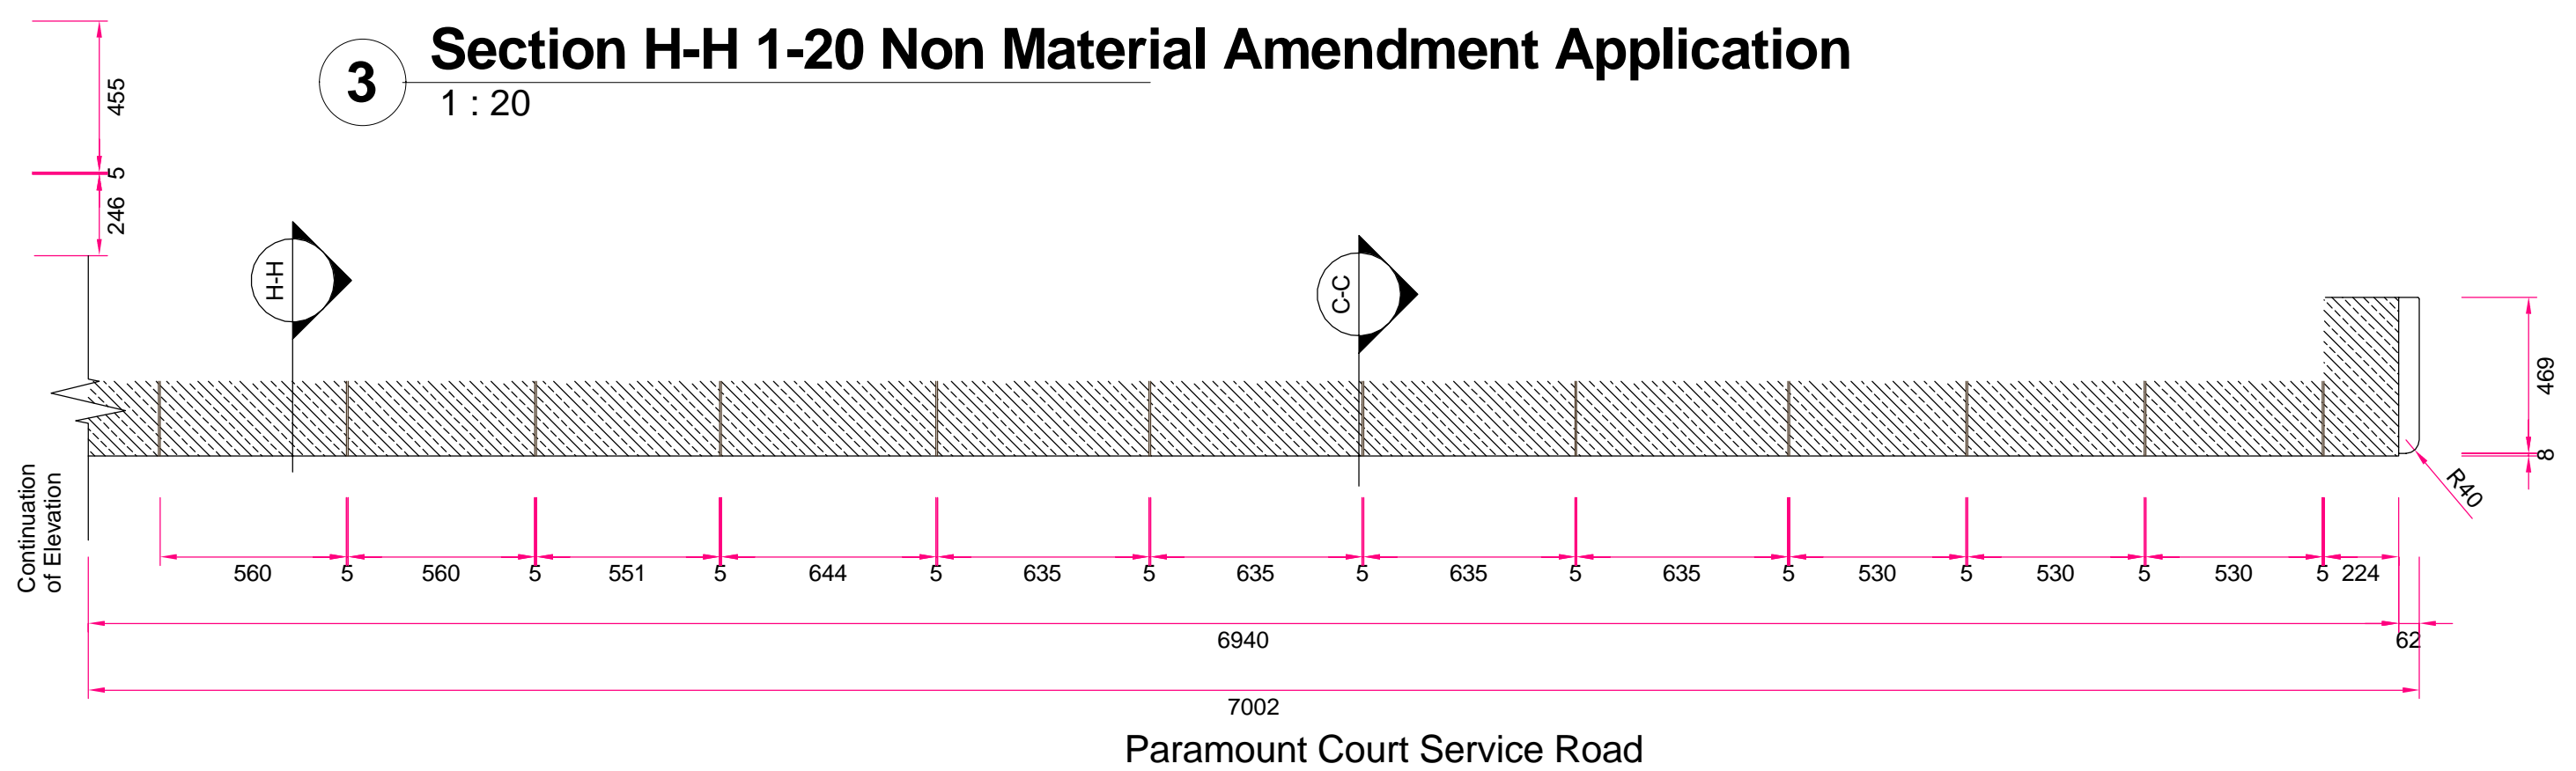

3 Section H-H 1-20 Non Material Amendment Application
1 : 20

5 Section G-G (Paramount Court) 1-20 Non Material Amendment Application
1 : 20

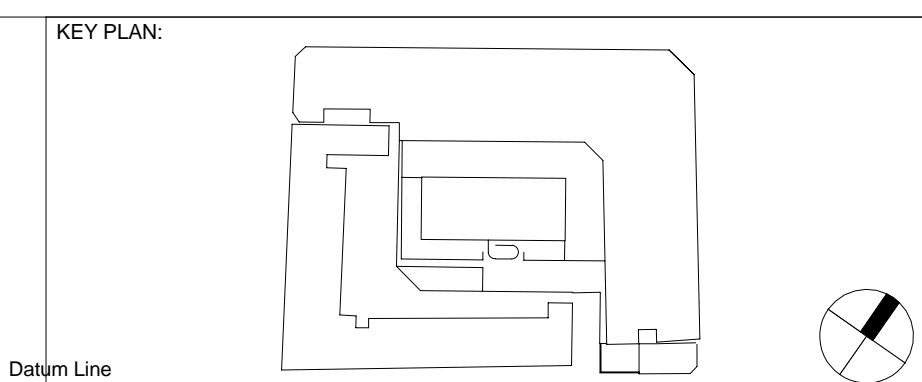

NOTES:

ALL REVISIONS				
B	24/06/20	Non Material Amendment Application		
A	22/06/15	Non Material Amendment Application		
Rev	DATE	REVISION HISTORY	Dsg	Drw



BOUYGUES
Head Office:
Elizabeth House,
39 York Road,
London, SE1 7NG,
Tel: 020 7401 0020
Fax: 020 7401 0030
www.bouygues-uk.com

University College London Hospitals NHS Foundation Trust			
Designed by	Designer	Signature	Date
Drawn by	Author		
Checked by	Checker		
Approved	Approver		

ORIGINATOR		
SCALE	@ A1	BIM FILE NAME
1 : 20		
FIRST ISSUE DATE	PROPOSED STATUS	
22/06/15	S2 - Issued for information	

DRAWING TITLE									
Proton Beam Therapy - Phase 4									
VIE - Existing masonry Survey - Paramount Court Road Elevations and Sections - Non Material Amendment Application									
PROJECT	ISSUER	AREA	LEVEL	TYPE	TRADE	SEQUENCE	REV		
P4PB	STW	VIE	SL	ELV	A31	180110	B		