



OLD HOUSE

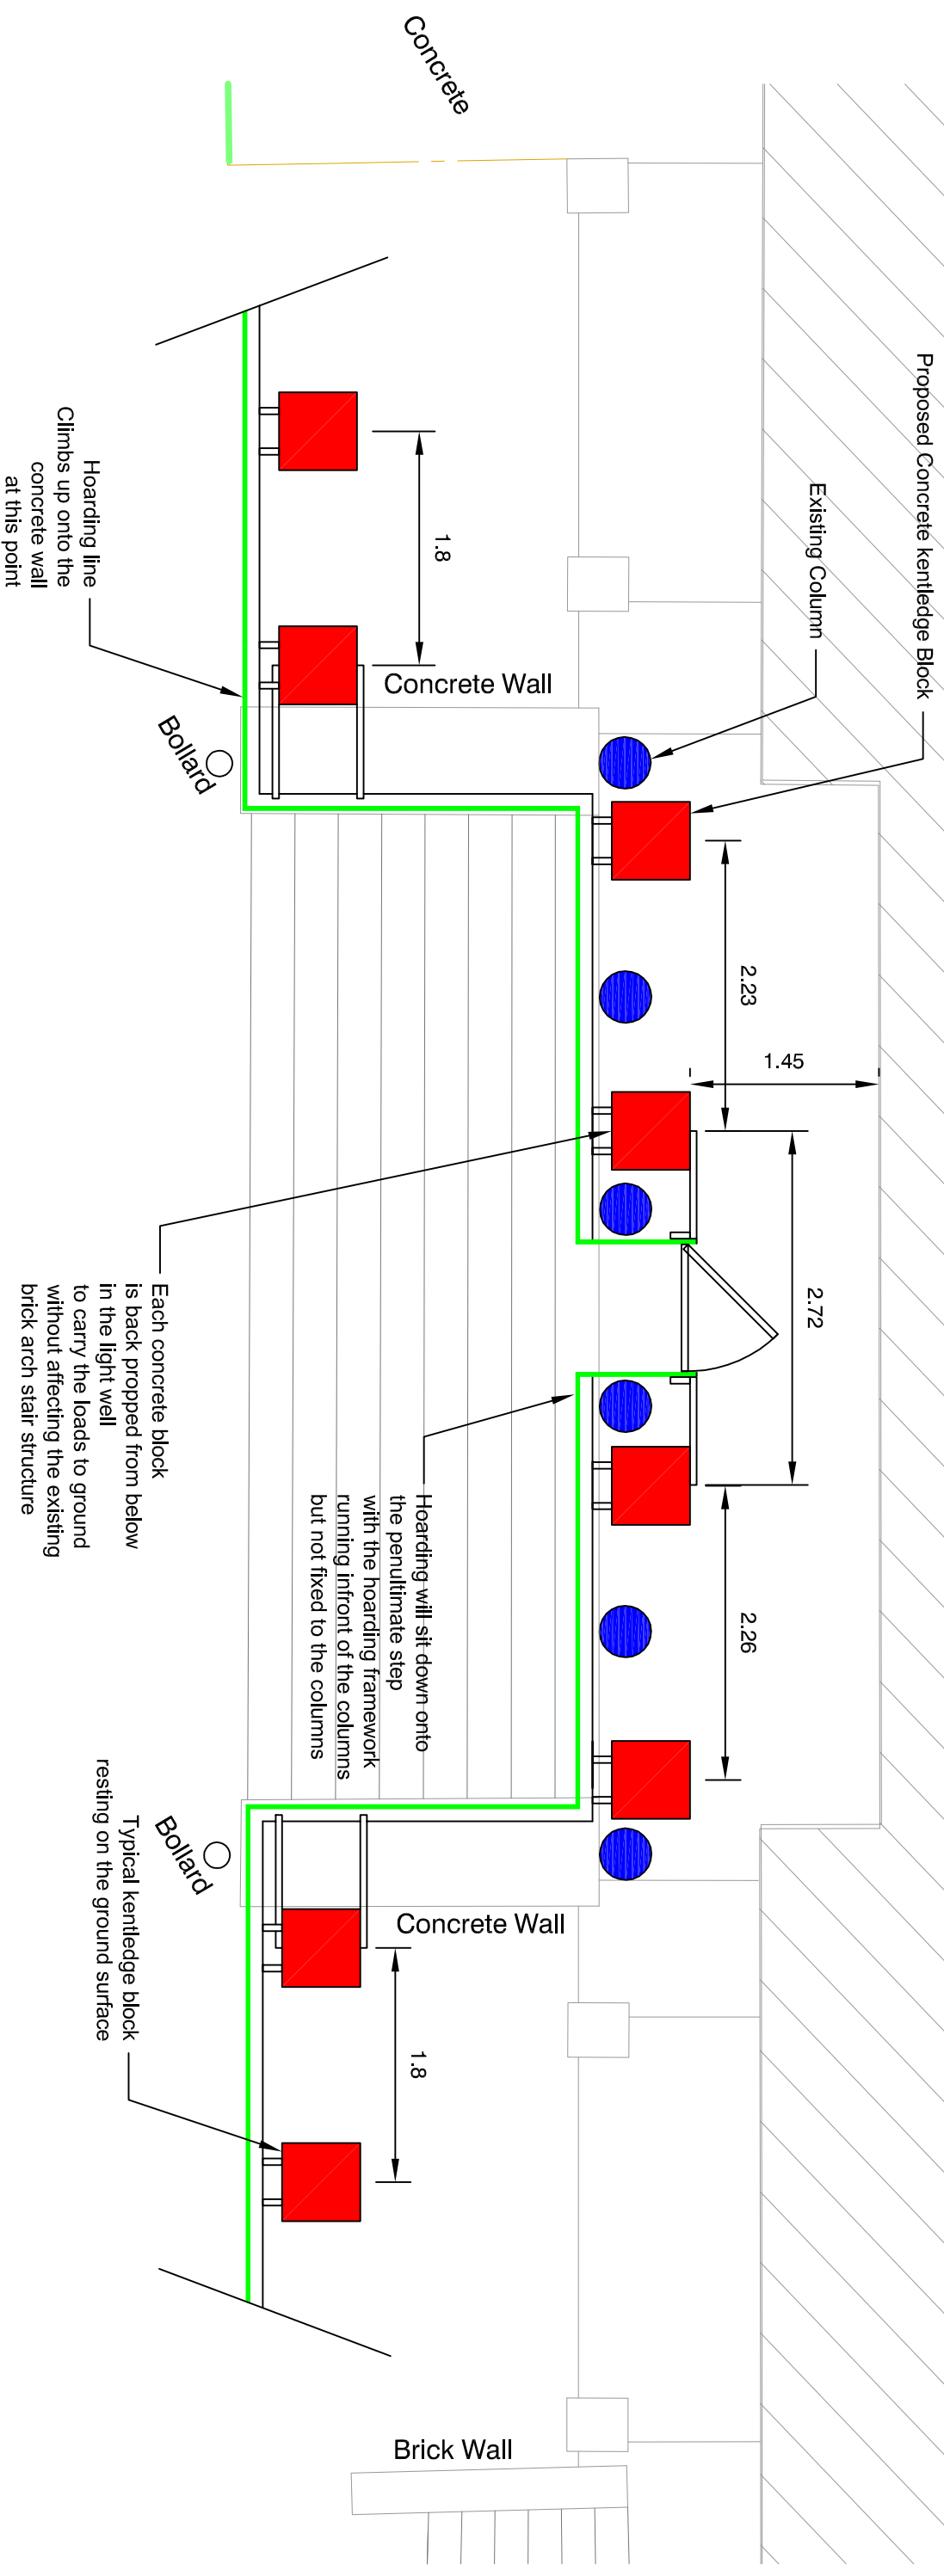

KIDDERPORE AVE

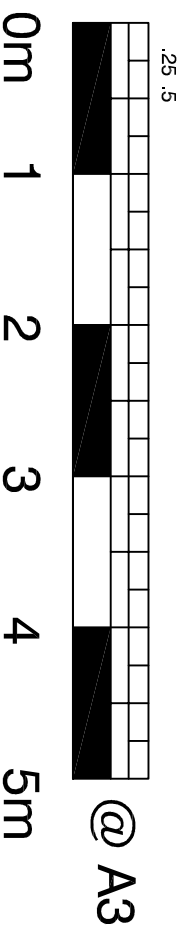

KA-MA-Design-Hoarding line
Proposed Hoarding line and
Kentledge block layout

J.E.T. 1 : 50 10.07.15

rev A