



EXISTING SITE LOCATION PLAN
SCALE 1:1250

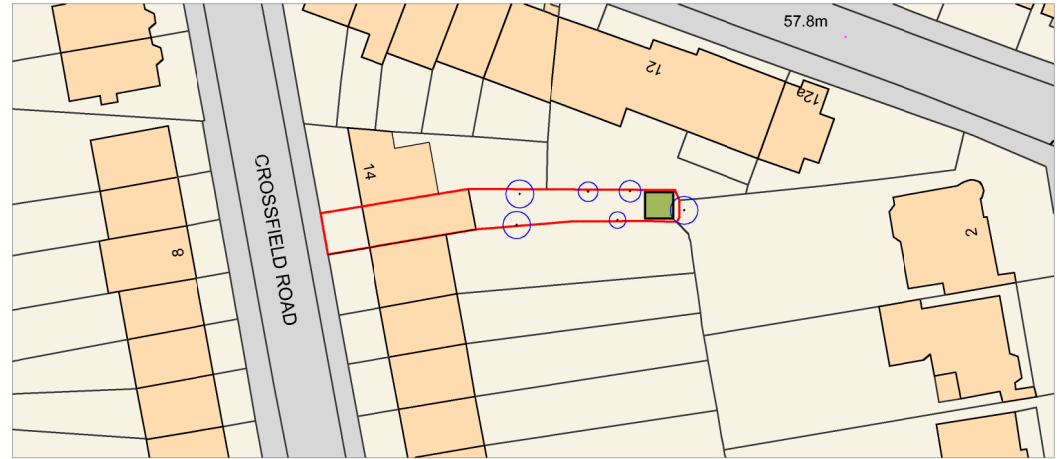

PROPOSED BLOCK PLAN
SCALE 1:1250

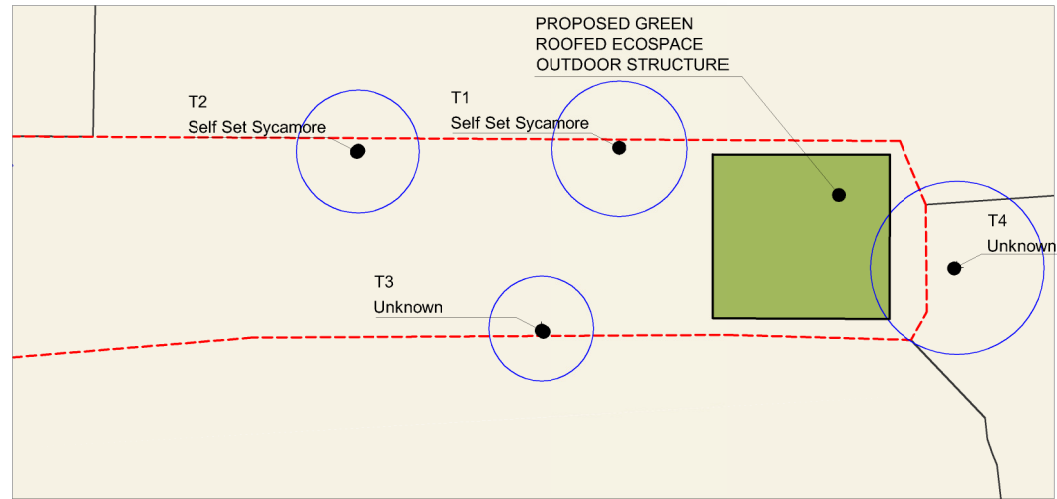

PROPOSED BLOCK PLAN
SCALE 1:200



DRAWING EXISTING SITE LOCATION AND PROPOSED BLOCK PLAN	NOTES
STATUS PRELIMINARY	

DRAWN BY AC	CHECKED BY	SCALE 1/1250 & 1/200 @ A4	DATE 08.07.2015
DRAWING NUMBER 1514.PL.01		REVISION A	

PROJECT Oksana Fedoseyeva	SITE ADDRESS 15a Crossfield Rd London NW3 4NT
STAGE PLANNING	

ecospace
architecture, naturally

3 ILIFFE YARD
LONDON SE17 3QA
T: 020 7703 4004
F: 020 7708 4750
E: info@ecospacestudios.com