


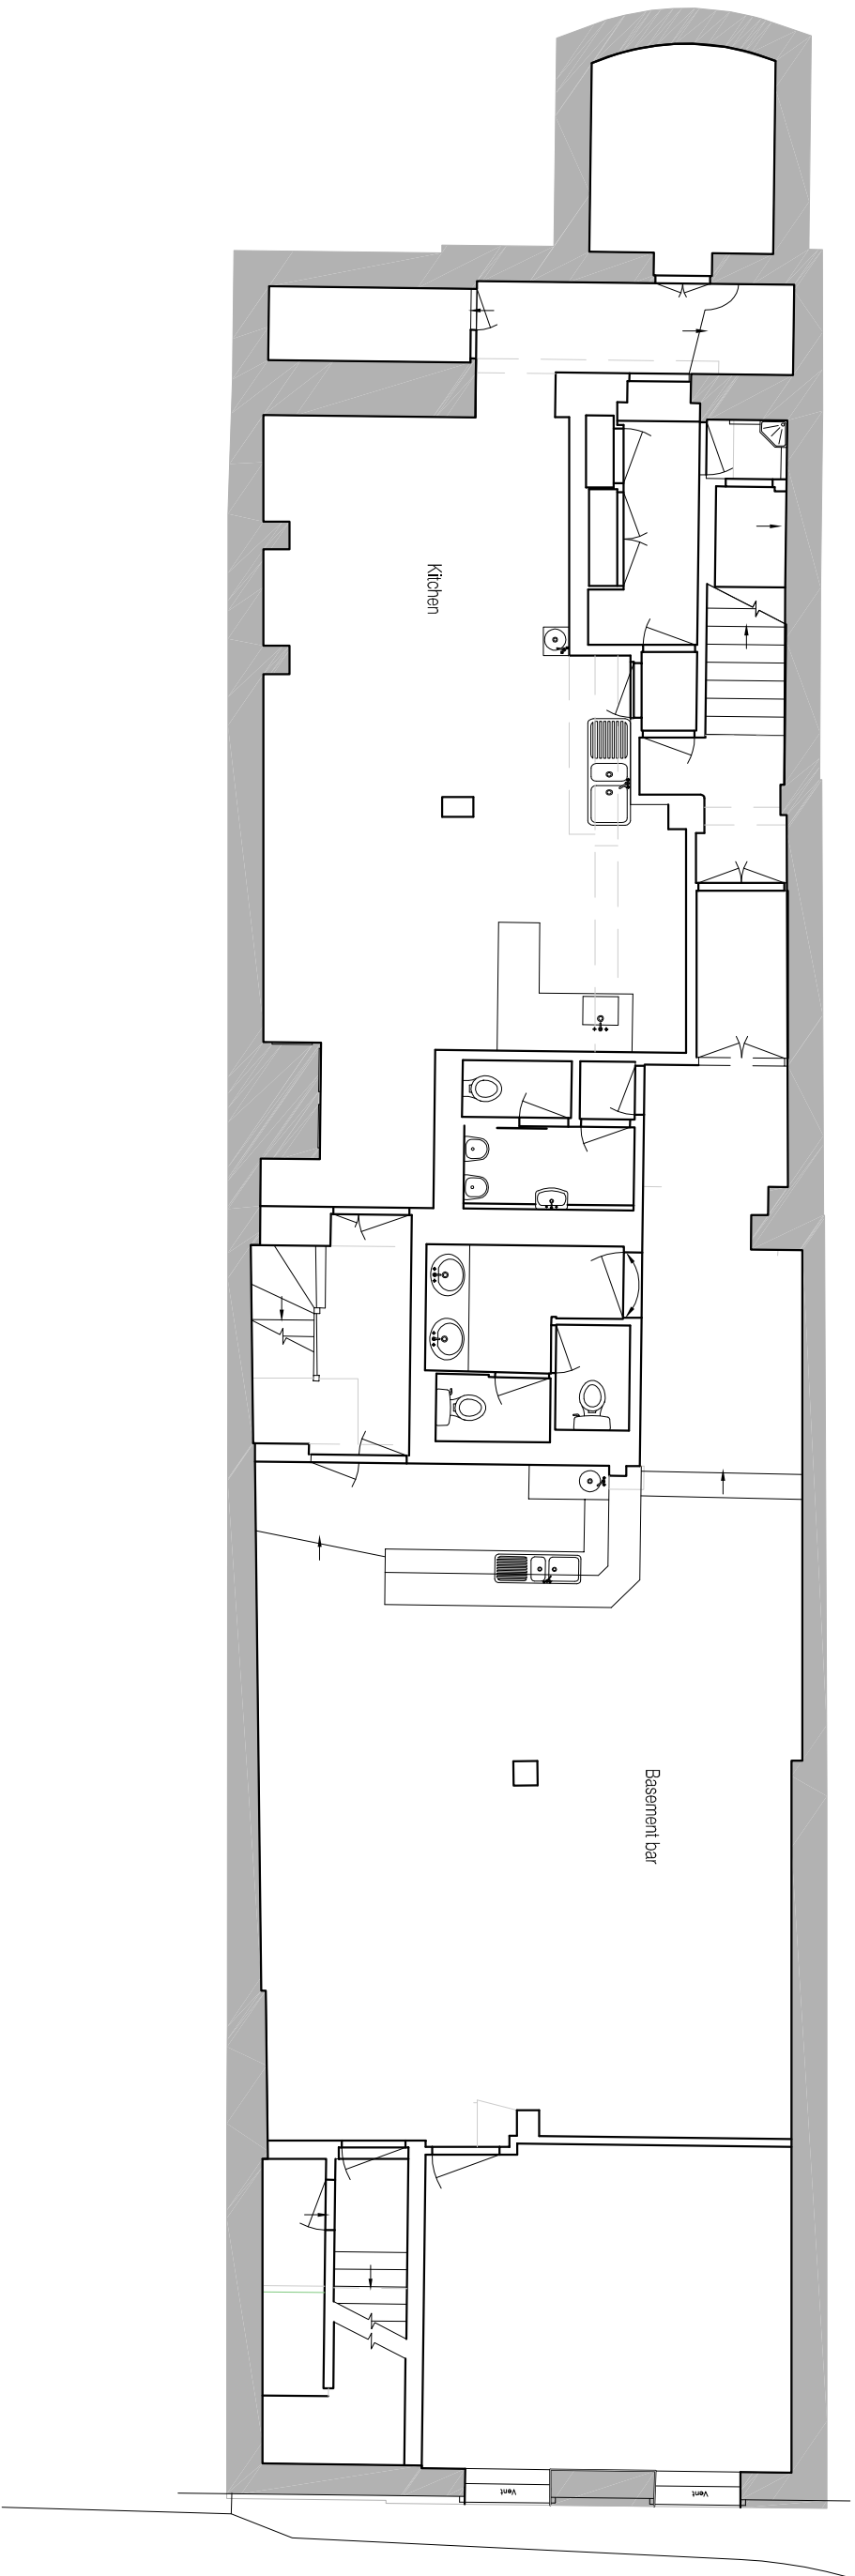


DARLING ASSOCIATES
ARCHITECTS

Basement Floor Plan - Existing

Scale at A3: 1:100 14.07.11

Job No. 11012 Drawing (PL)002 Rev-

© Darling Associates Ltd.

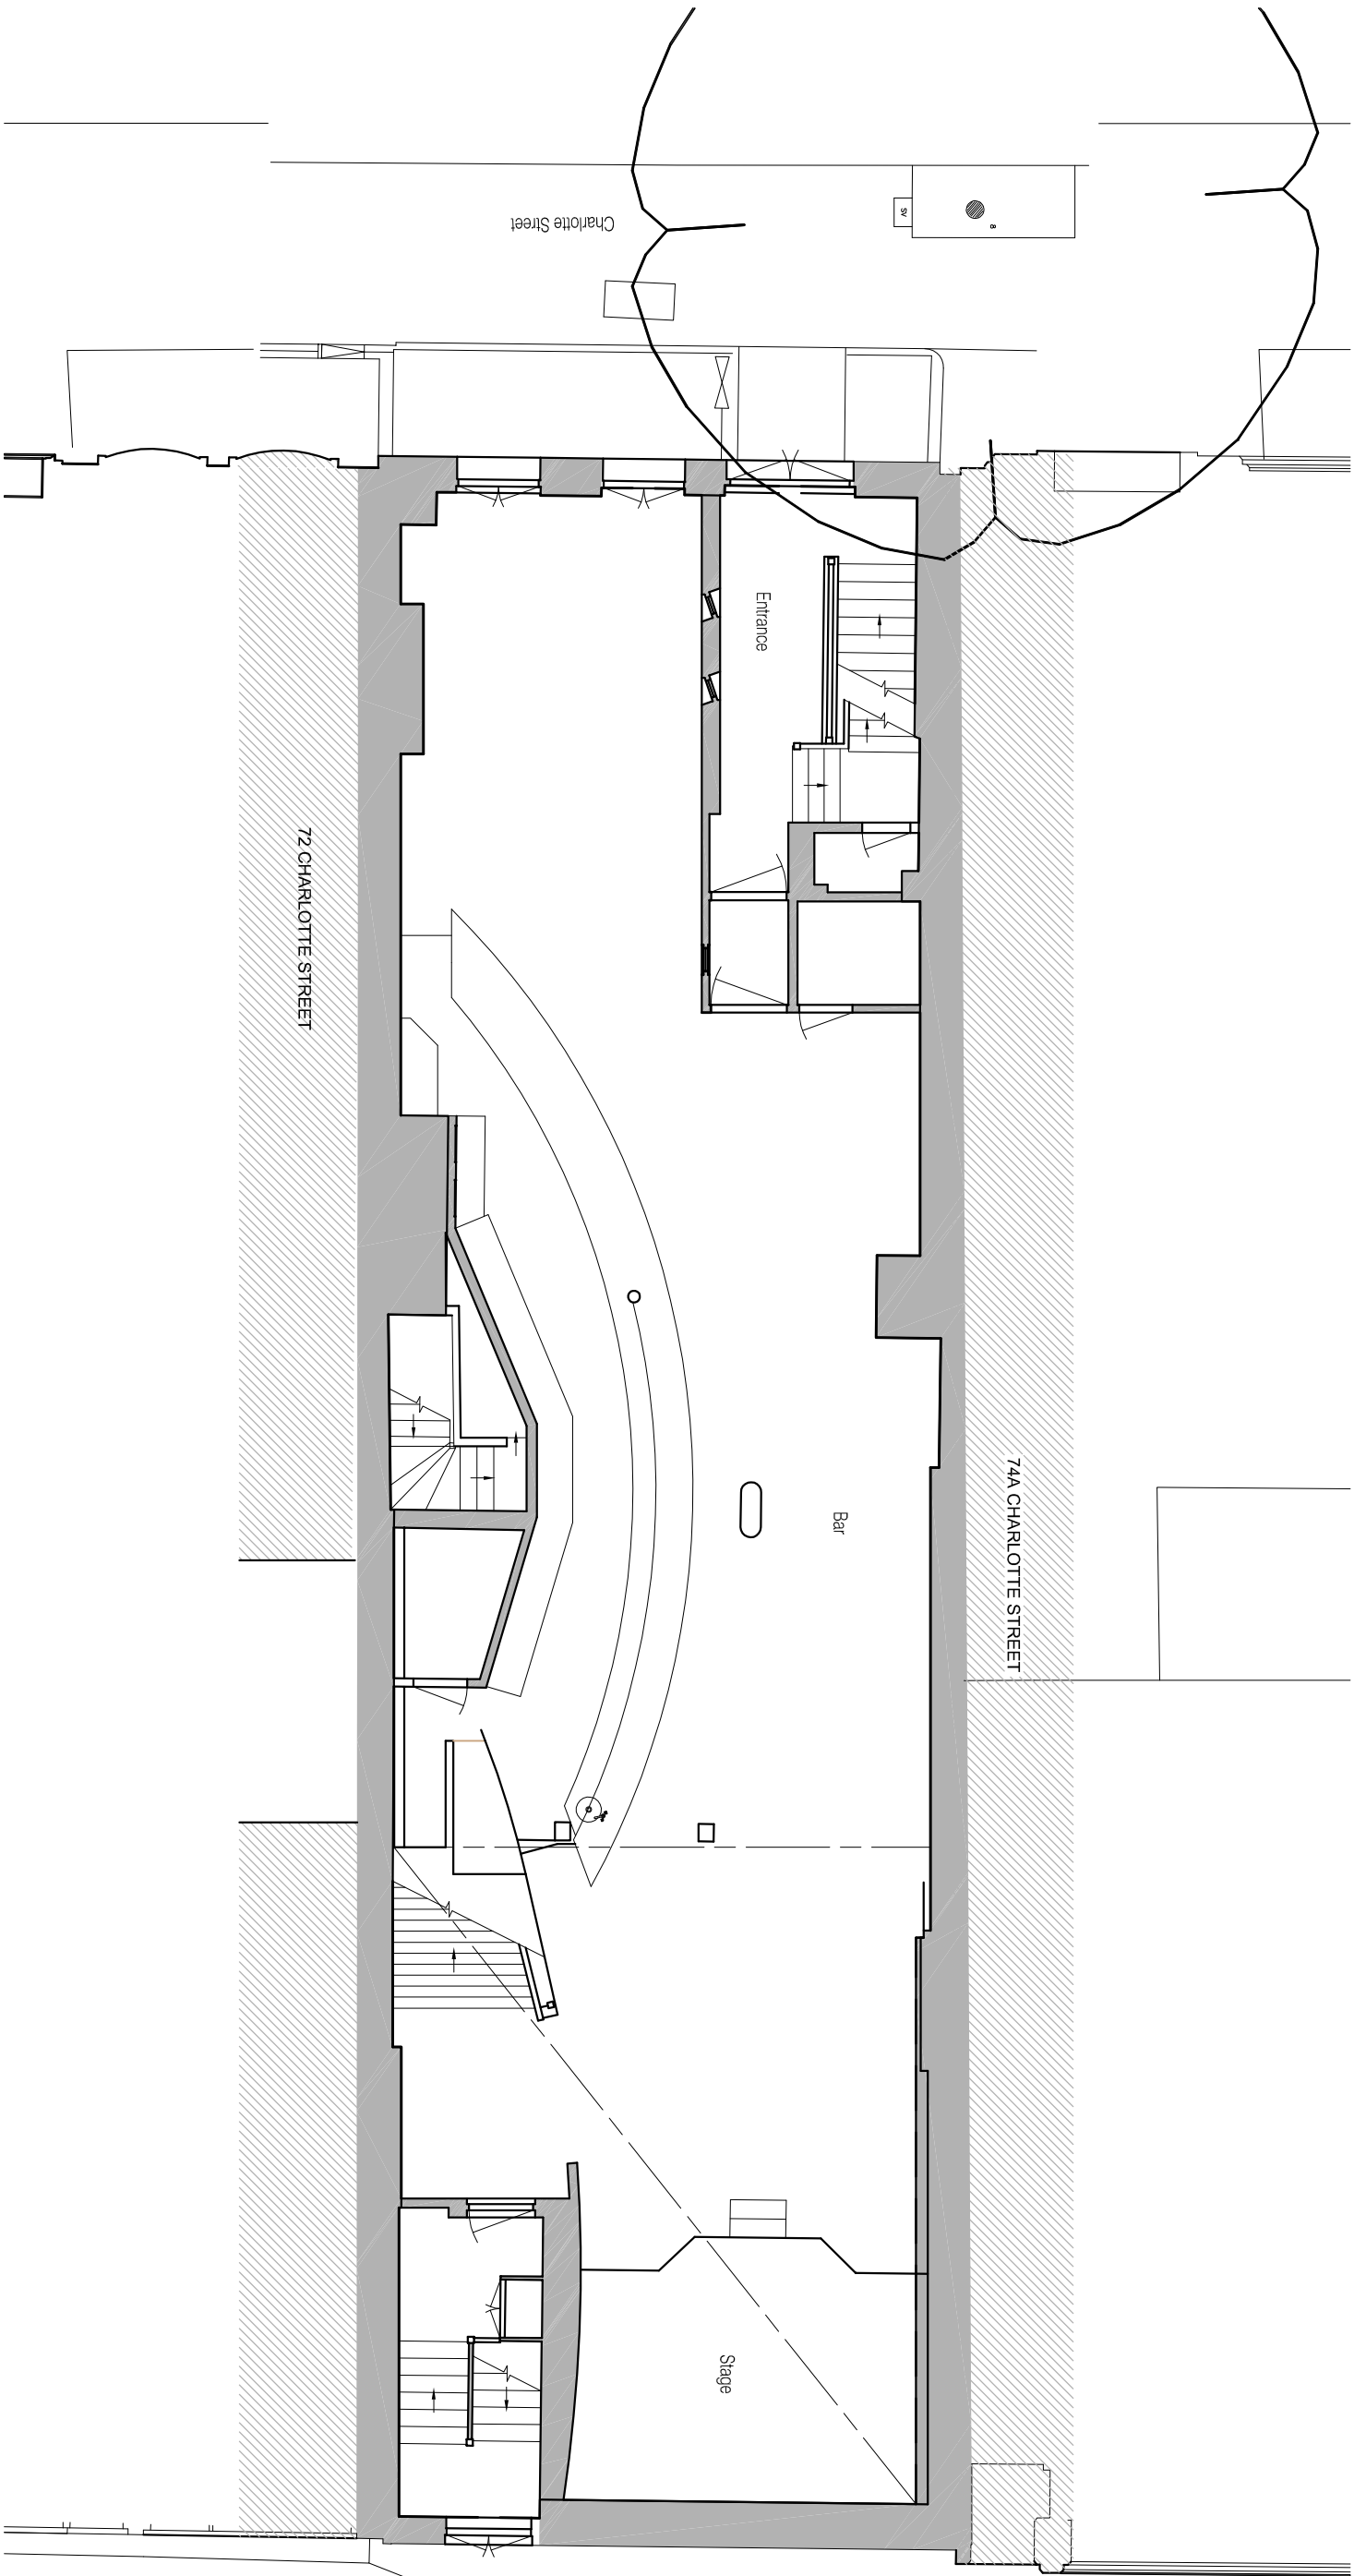

DARLING ASSOCIATES
ARCHITECTS


Ground Floor Plan - Existing

Scale at A3: 1:100 14.07.11

Job No. 11012 Drawing (PL)003

Rev A

© Darling Associates Ltd.

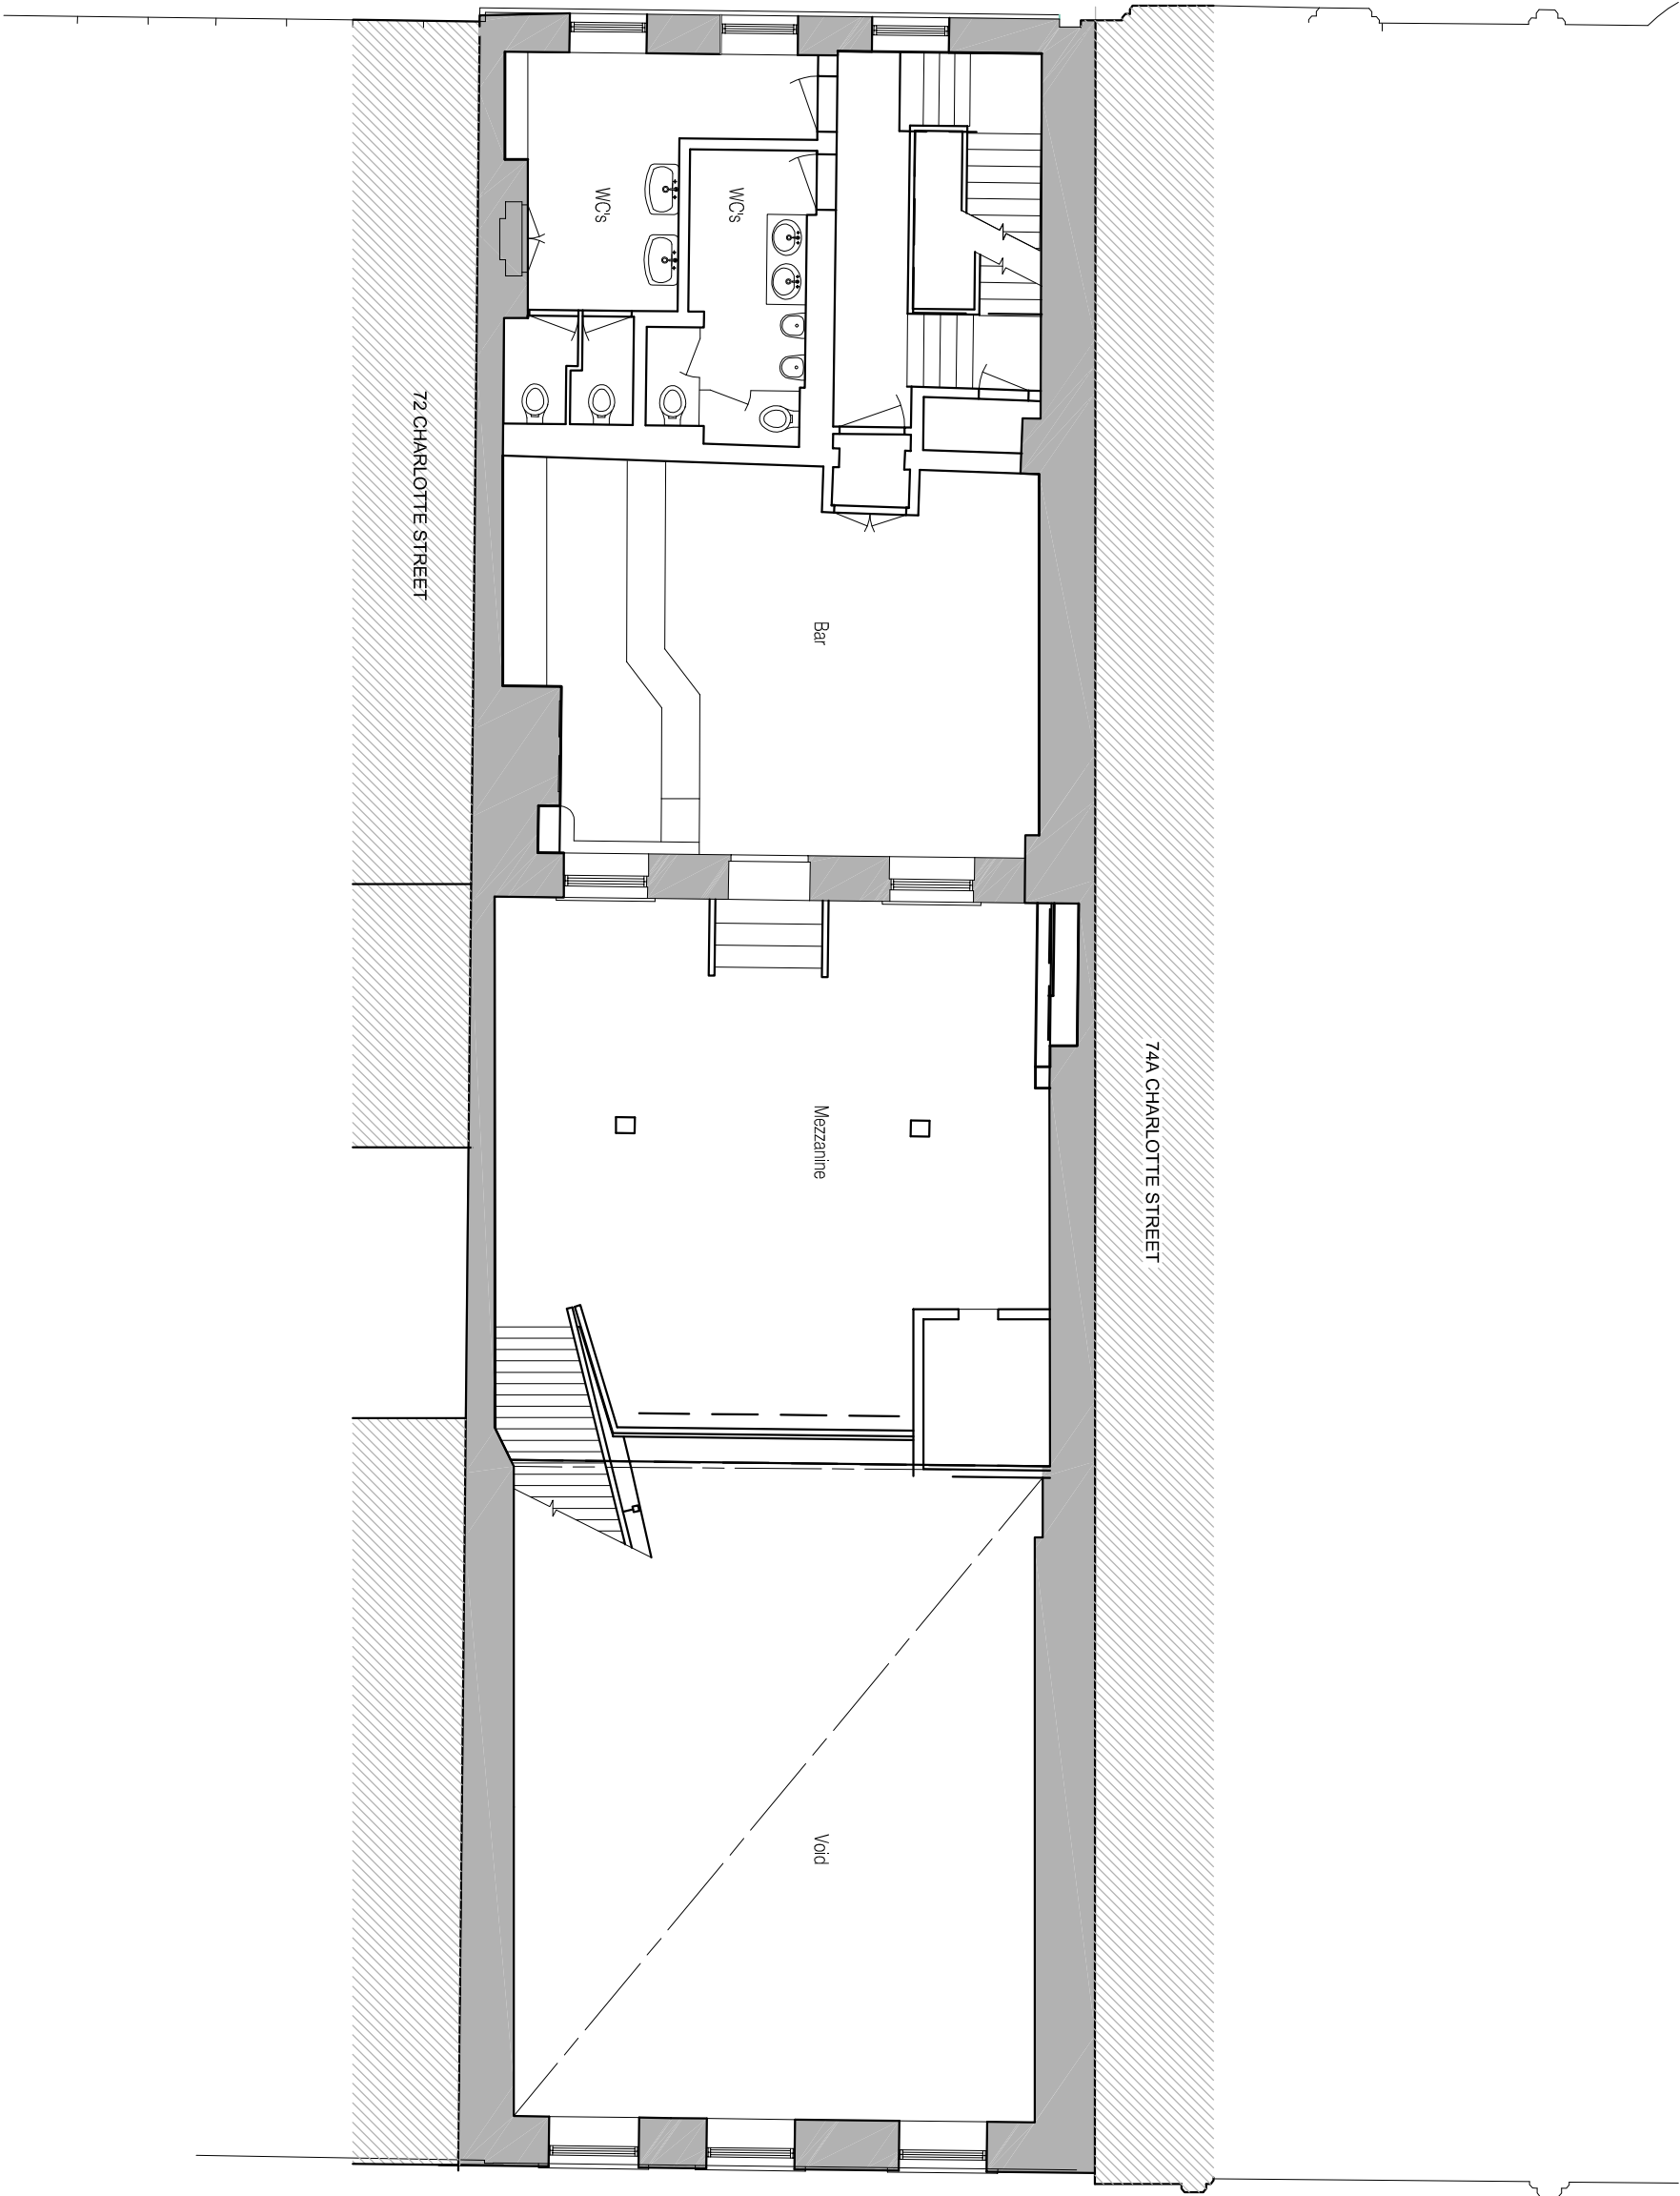


DARLING ASSOCIATES
ARCHITECTS

First Floor Plan - Existing

Scale at A3: 1:100 14.07.11

Job No. 11012 Drawing (PL)004 Rev A

© Darling Associates Ltd.

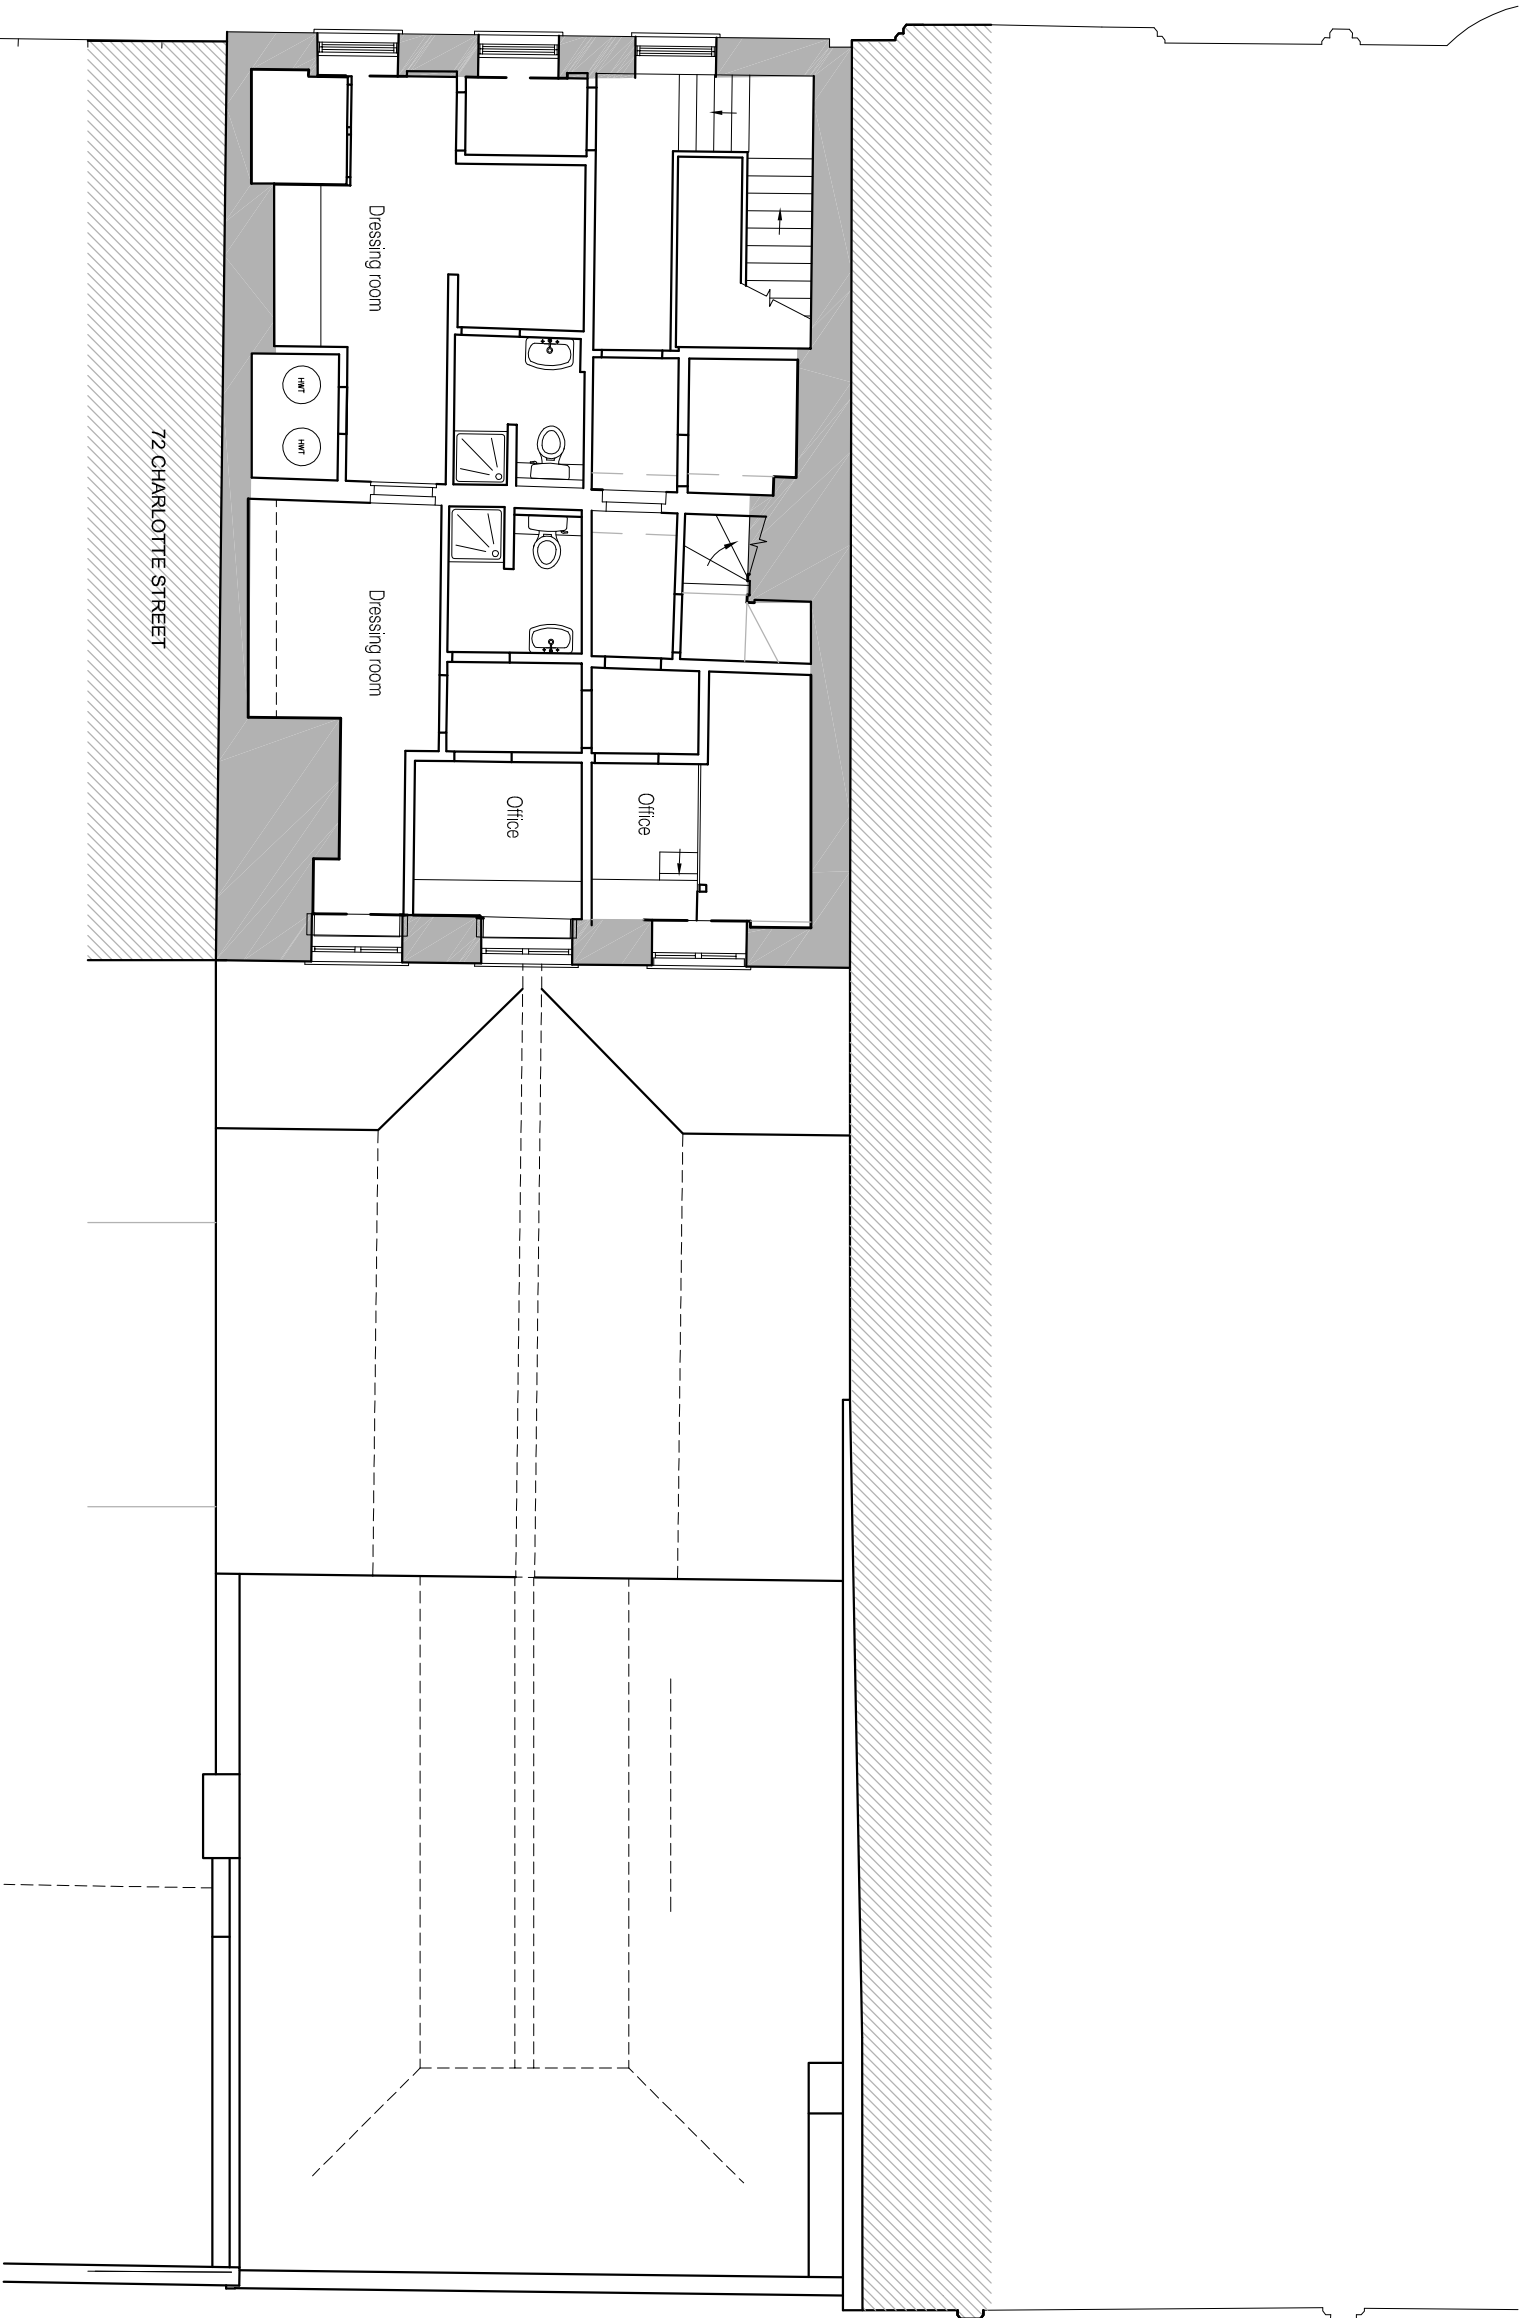


DARLING ASSOCIATES
ARCHITECTS

Second Floor Plan - Existing

Scale at A3: 1:100 14.07.11

Job No. 11012 Drawing (PL)005 RevA

© Darling Associates Ltd.

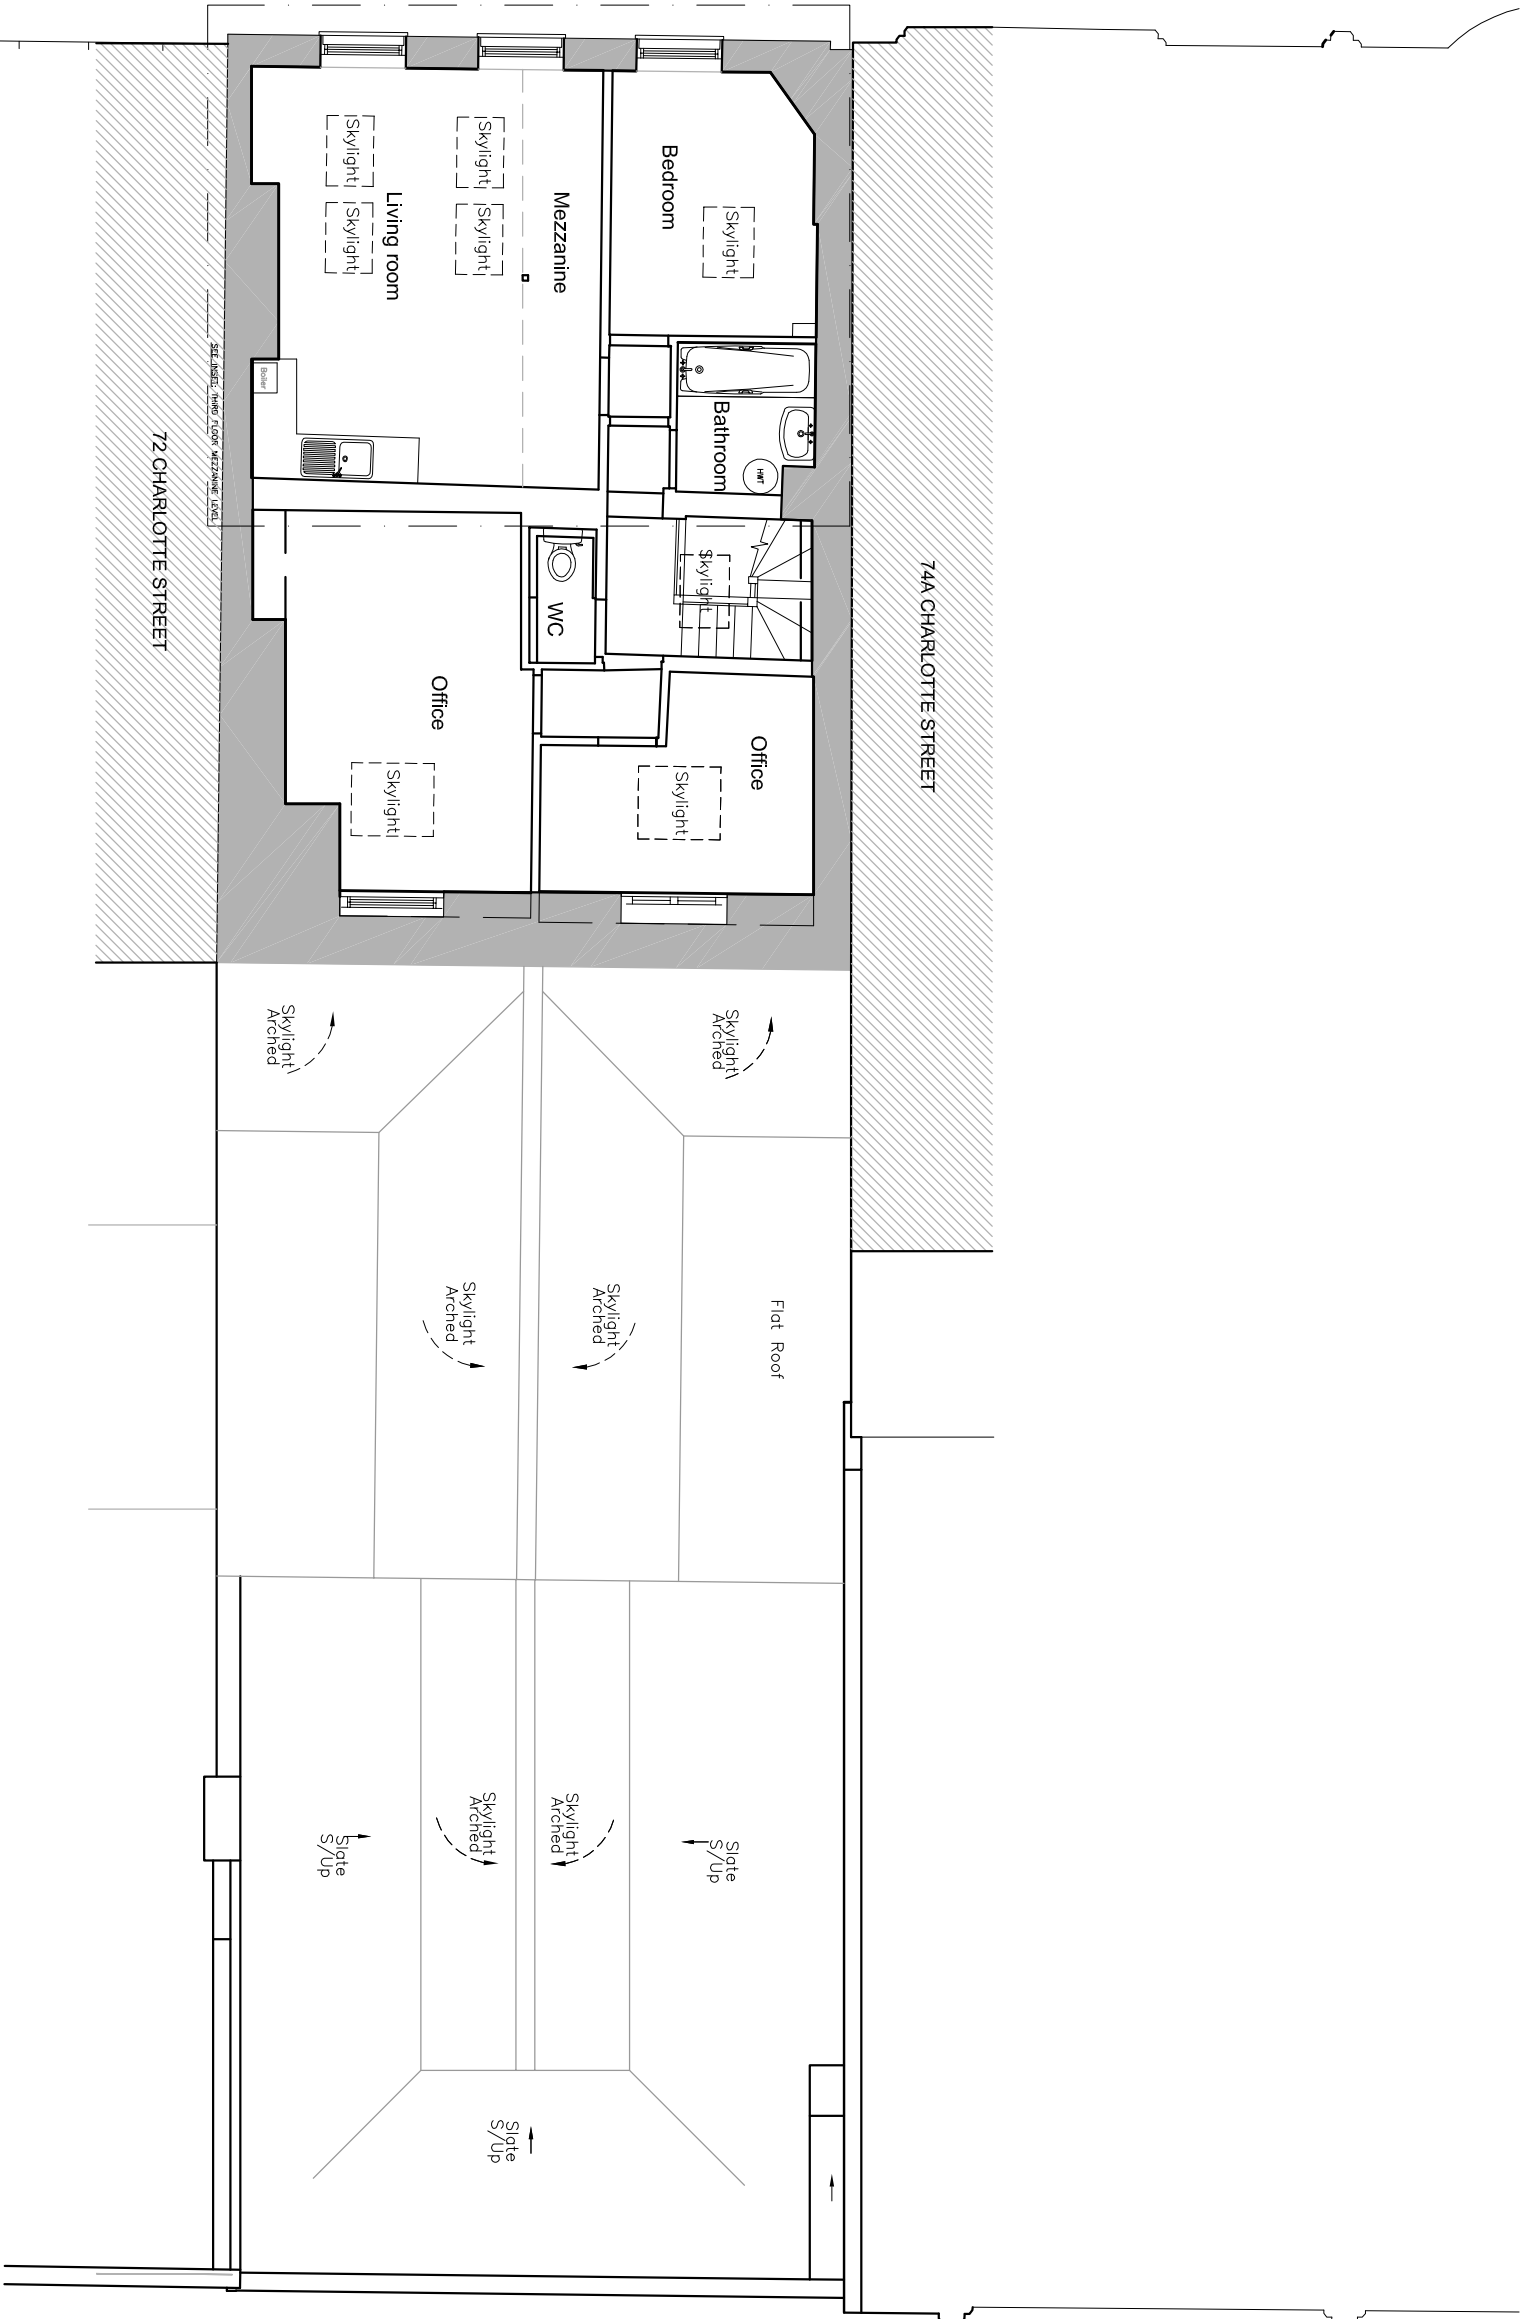



DARLING ASSOCIATES
ARCHITECTS

Third Floor Plan - Existing

Scale at A3: 1:100 14.07.11

Job No. 11012 Drawing (PL)006 Rev A

© Darling Associates Ltd.

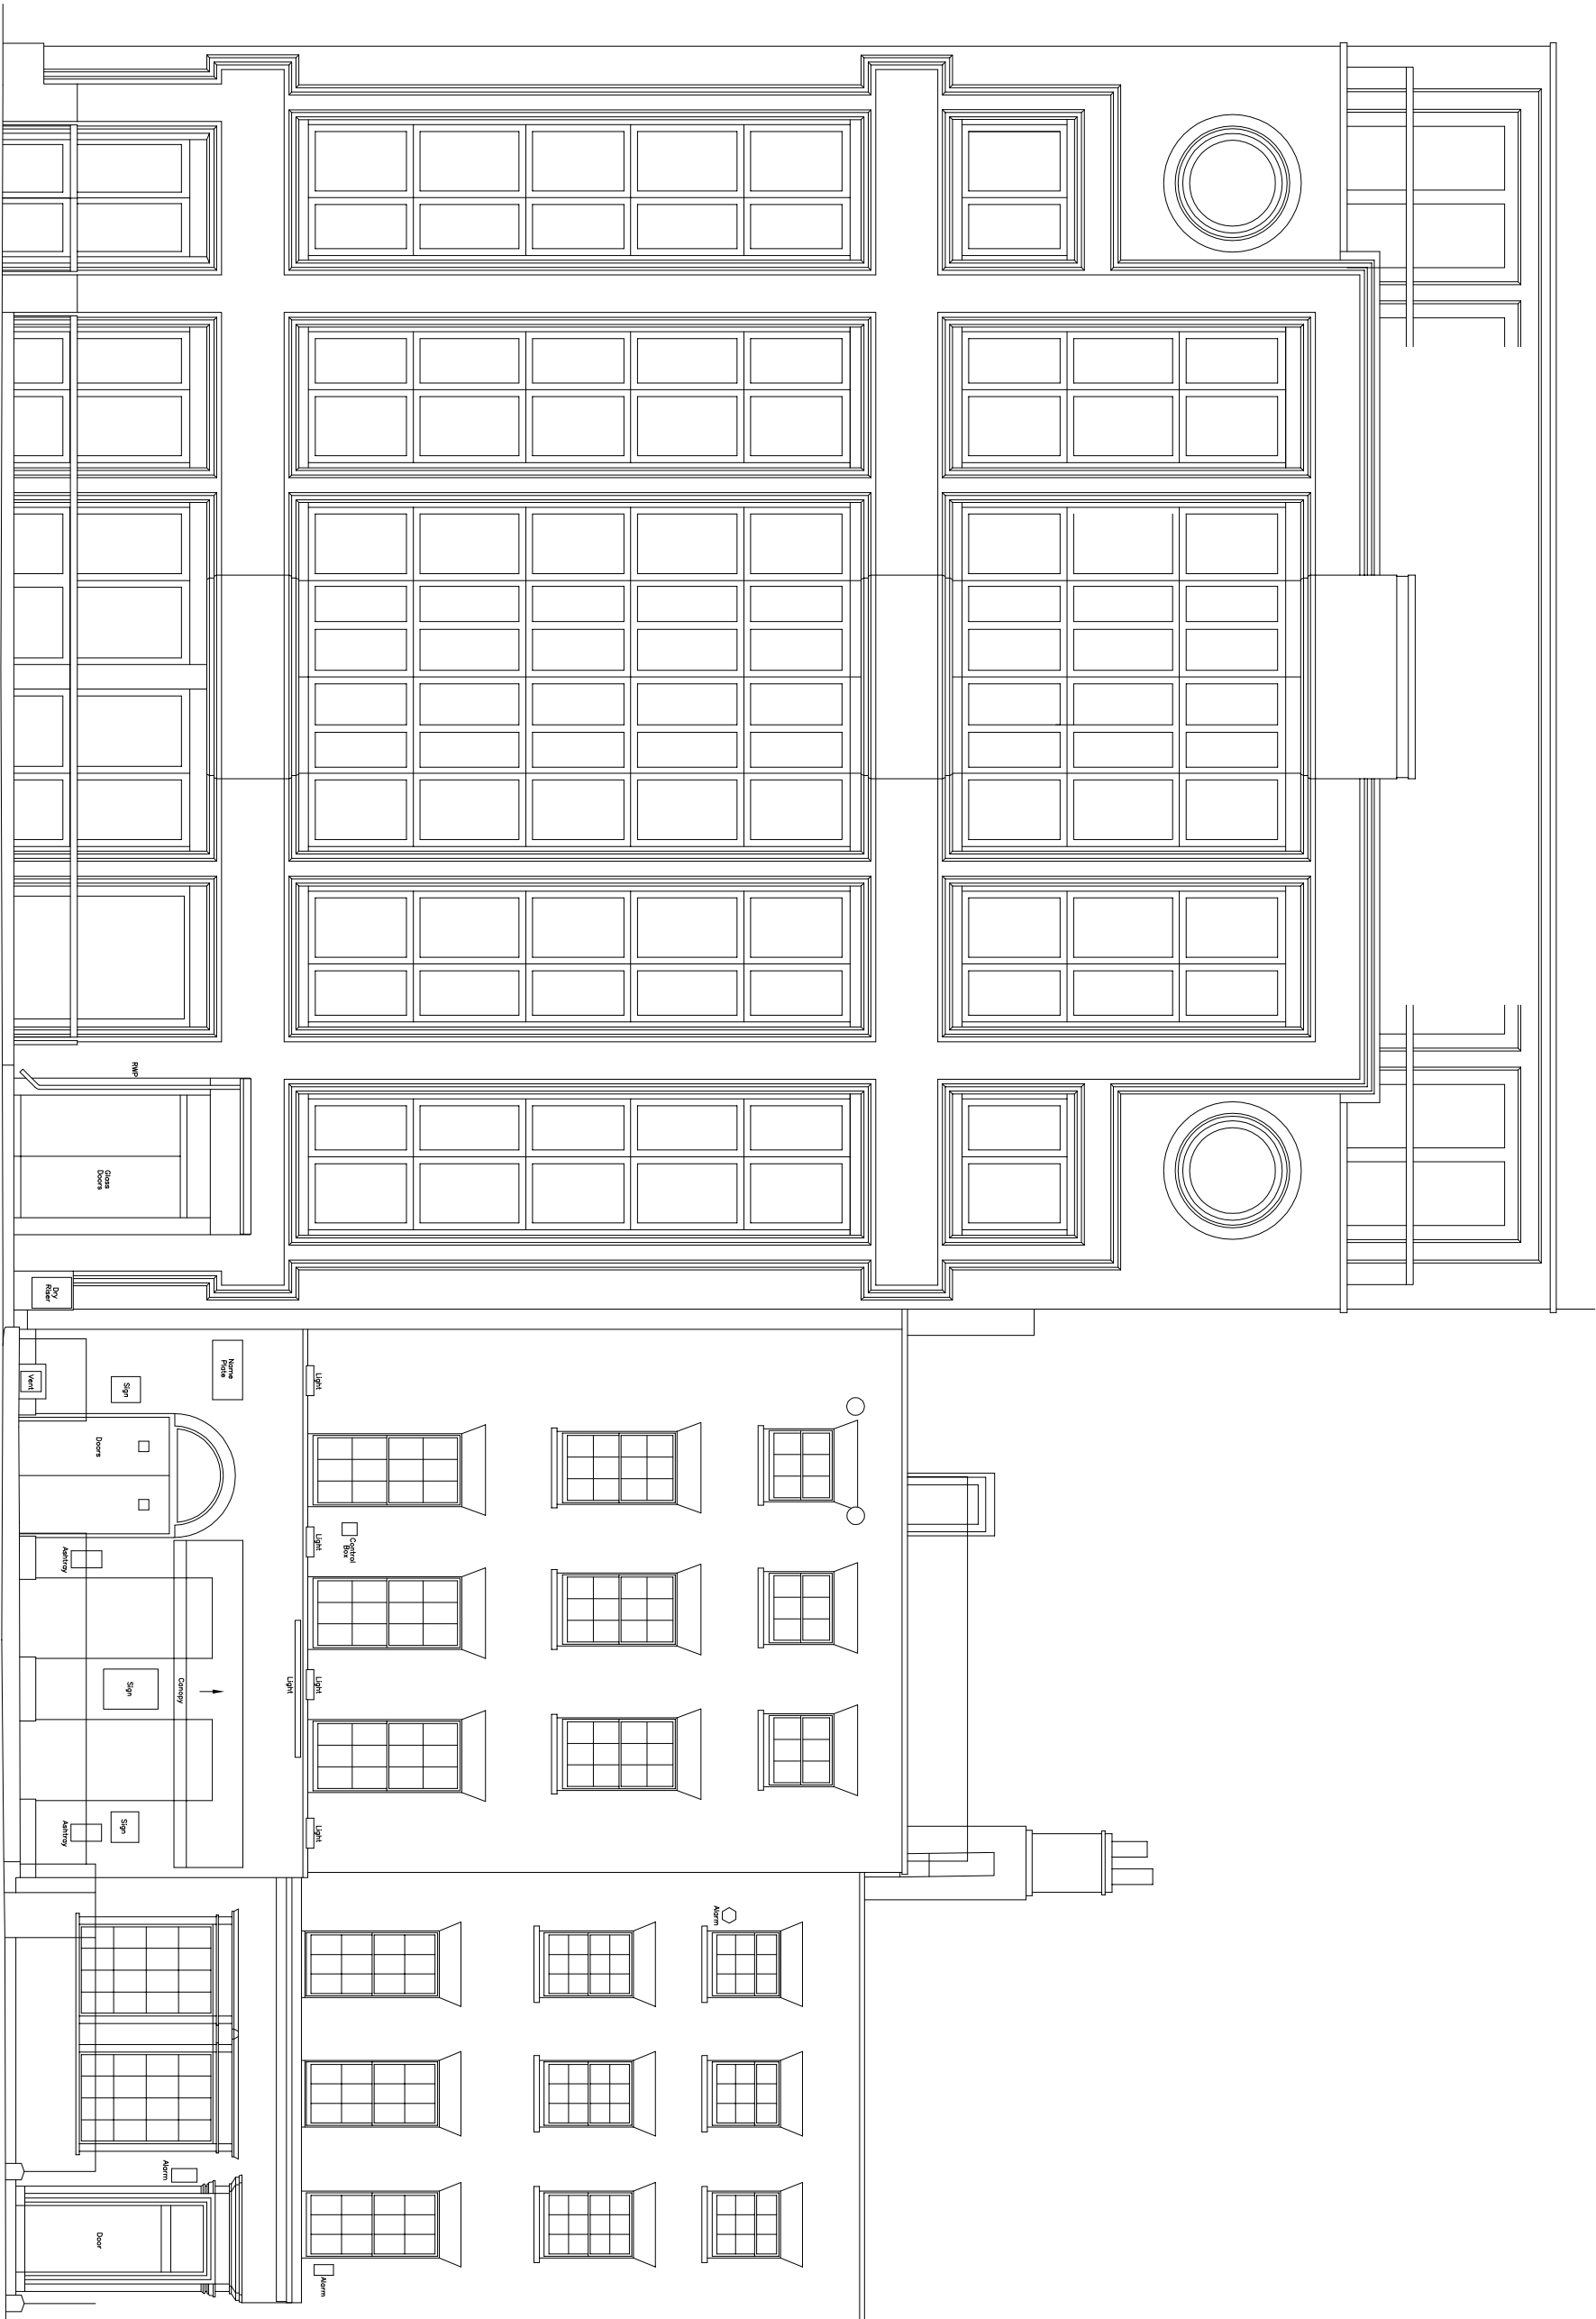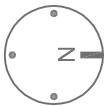

Datum: 25.00m AOD



ELEVATION A

DARLING ASSOCIATES
ARCHITECTS

Existing Charlotte Street Elevation

SCALE AT A1:	SCALE AT A3:	DATE
1:50	1:100	17 Feb 2012
JOB NO.	DRAWING	REV
11012	(PL)007	-

© Darling Associates Ltd.

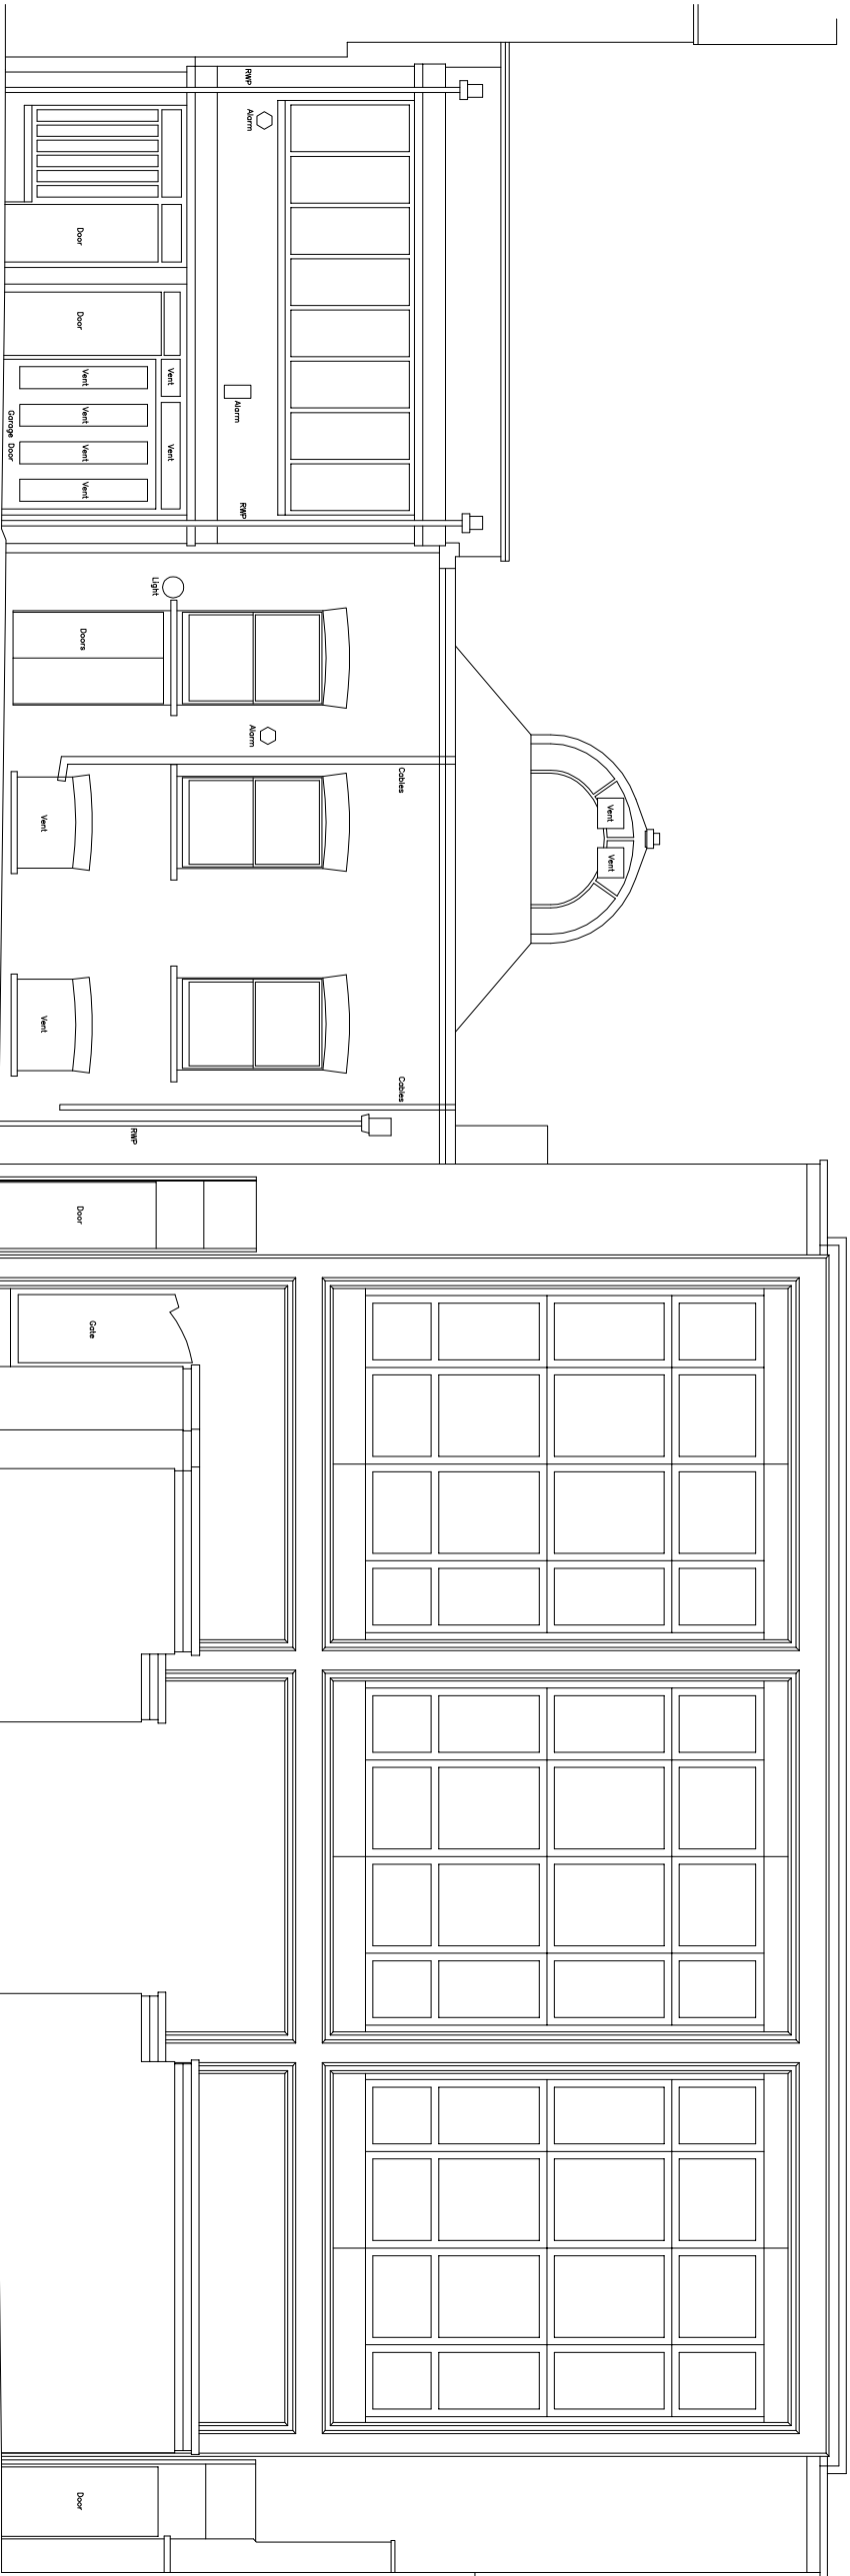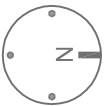

Datum 25.00m AOD

ELEVATION B

DARLING ASSOCIATES
ARCHITECTS

Existing Charlotte Mews Elevation

SCALE AT A1:	SCALE AT A3:	DATE
1:50	1:100	17 Feb 2012
JOB NO.	DRAWING	REV
11012	(PL)008	-