



NOTE:

ALL MEASURES IN THIS DRAWING  
ARE INDICATIVE ONLY AND IT IS  
RESPONSIBILITY OF THE CONTRACTOR  
TO VERIFY THEM ON SITE

MEASURES ARE EXPRESSED IN MILLIMETRES

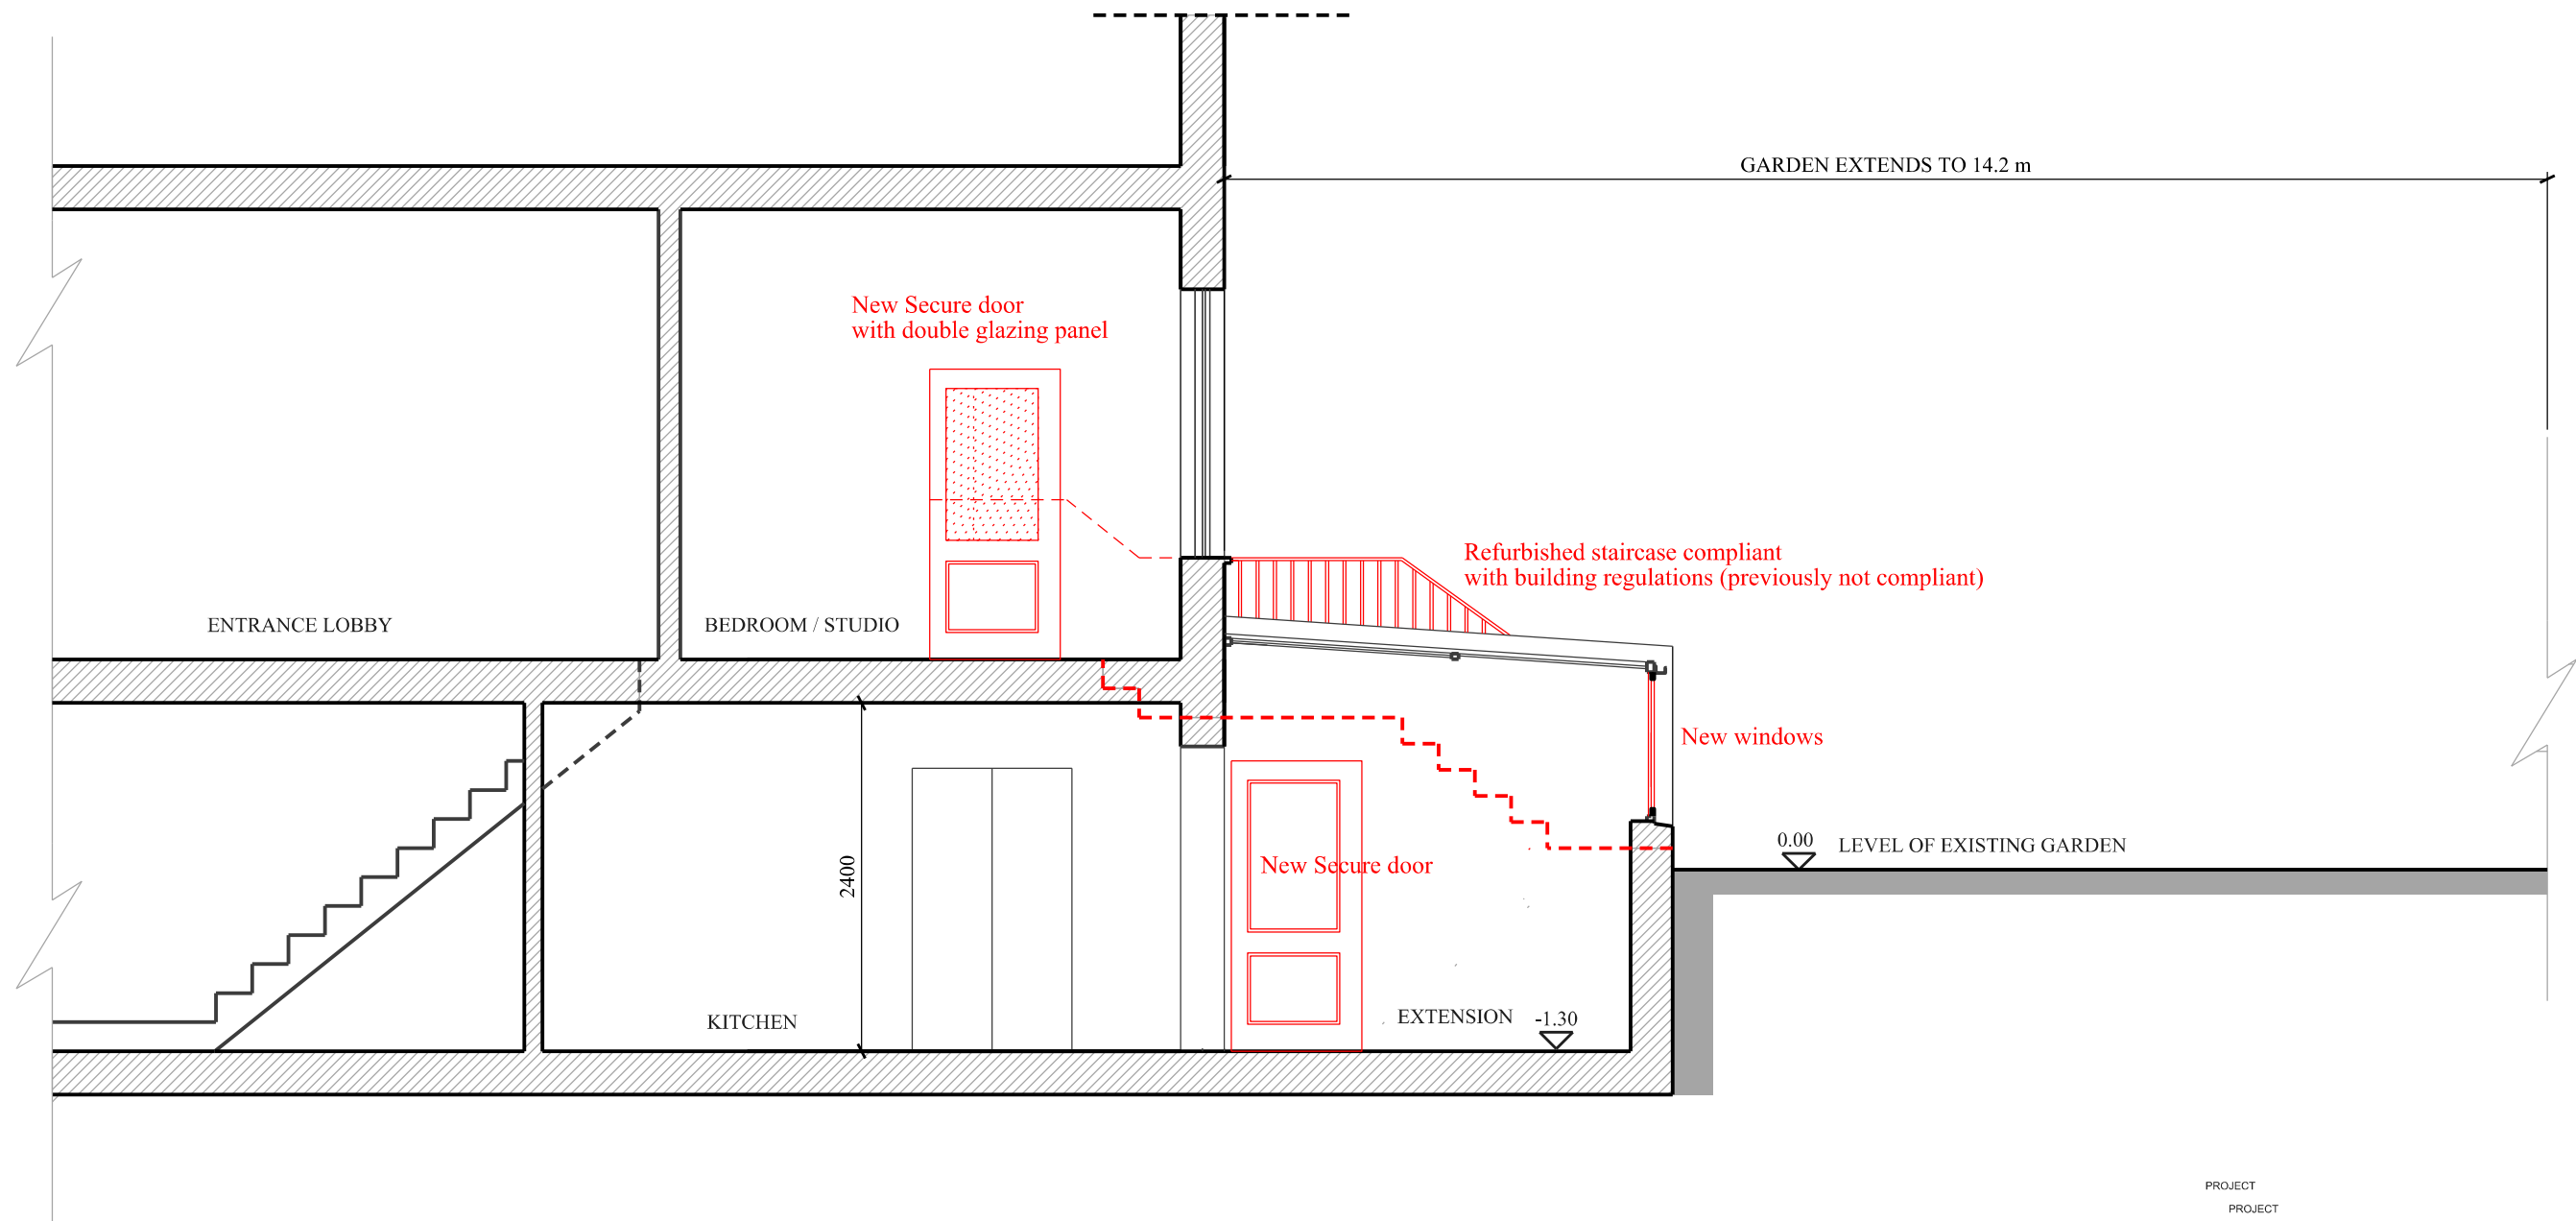

PROPOSED SECTION

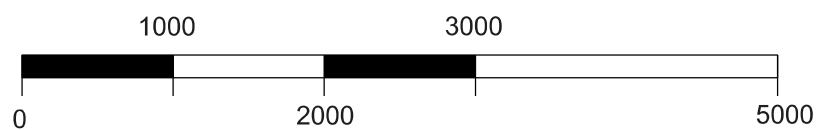

PROJECT  
PROJECT

Flat 1  
8 Dennington Park Road  
West Hampstead  
NW6 1BA

TITLE  
PLANNING APPLICATION  
FOR REAR EXTENSION  
PROPOSED SECTION

ARCH  
Pietro Belli (ARB)  
19B Lambolle Road  
London NW3 4HS  
m. +44 (0)7930474754  
pietrobellidesign@gmail.com

DATE  
JULY 2015

SCALE  
DRAWING No.

1: 50 @ A3

08C