



PROPOSED SECTION A-A'

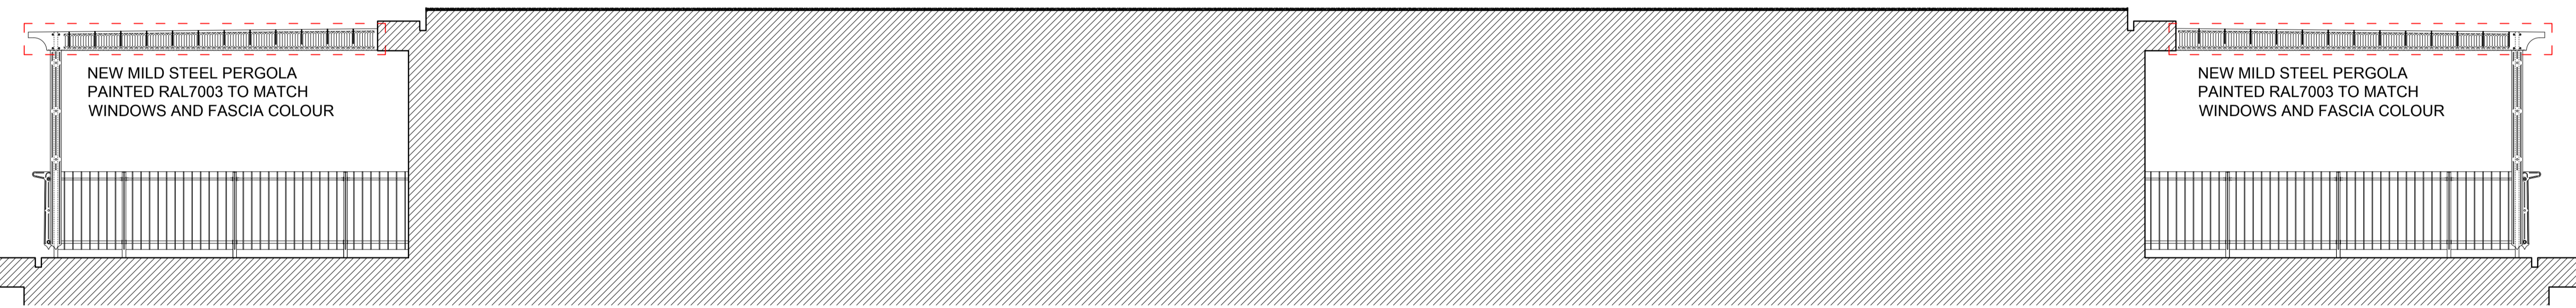

PROPOSED SECTION B-B'

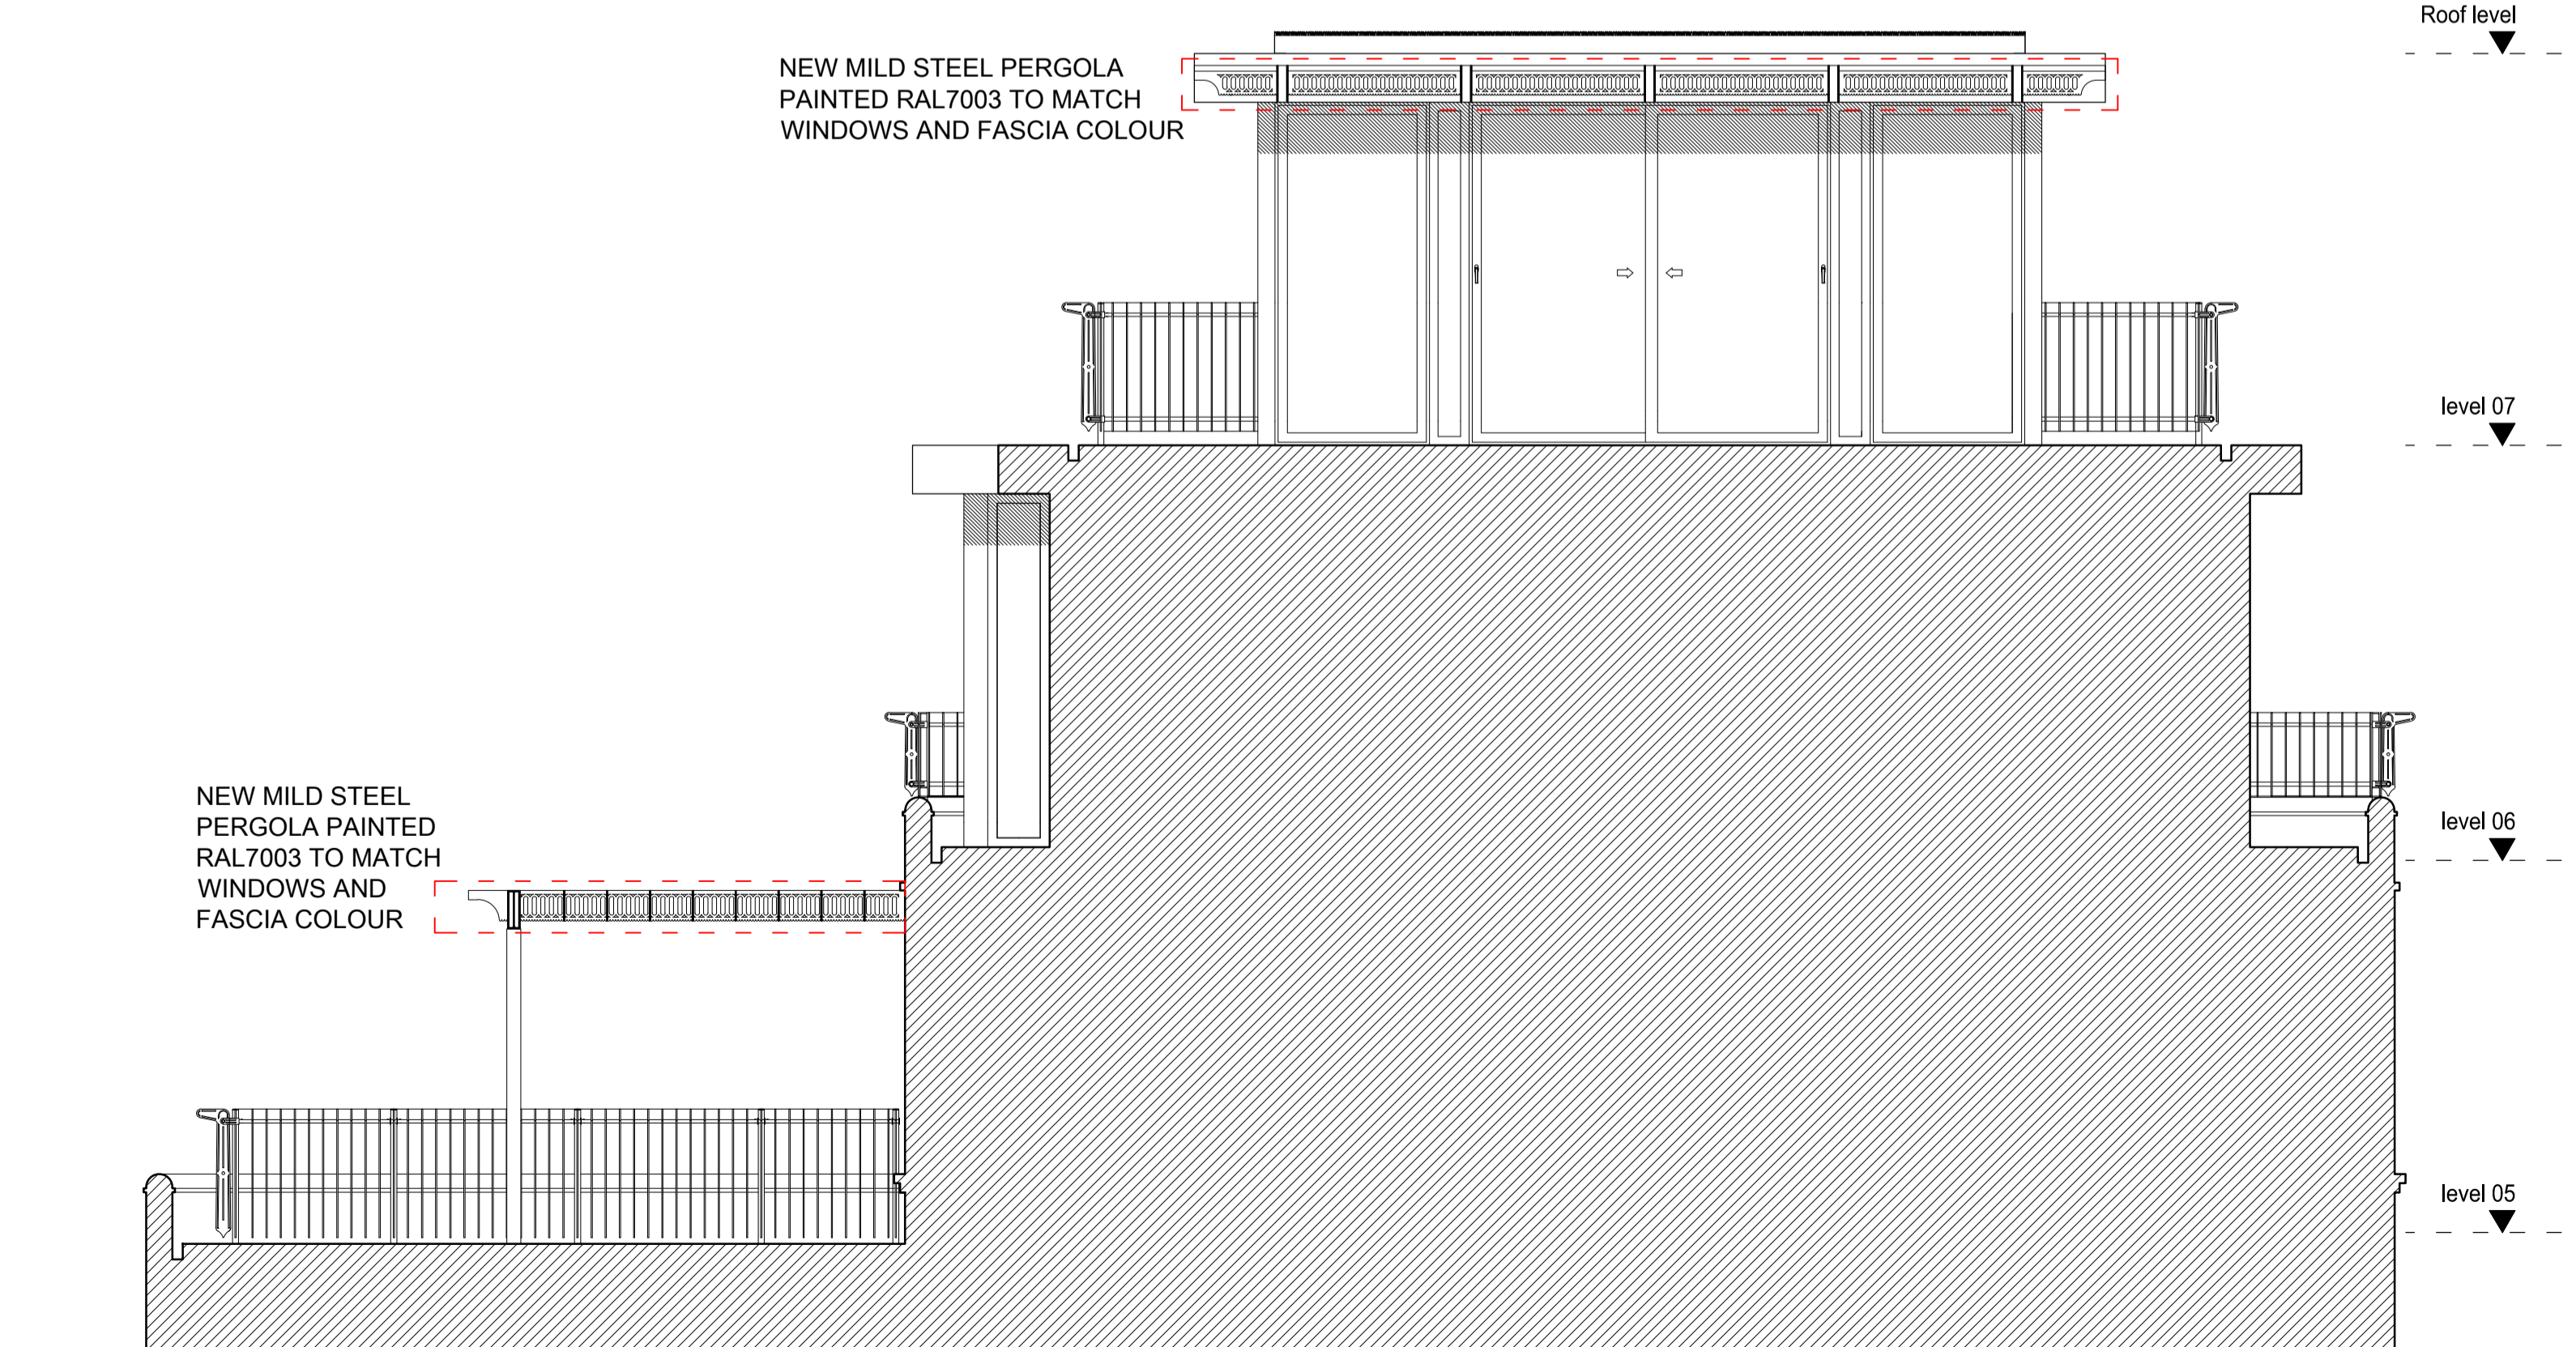

PROPOSED SECTION C-C'

REVISIONS		
Rev.	Date	By

PLANNING APPLICATION

ALL DIMENSIONS TO BE CHECKED ON SITE
WORK TO FIGURED DIMENSIONS ONLY
REPORT DISCREPANCIES TO THE ARCHITECT
AT ONCE BEFORE PROCEEDING

Contemporary Design Solutions

46 Great Marlborough Street
London
W1F 7JW
Telephone: 020 7494 9000 Fax: 020 7494 4944

Client
RISSETALL LTD

Project Title
Additional Steel Pergolas on 5th and 7th Floors,
10A Belmont Street, LONDON NW1

Drawing Title
Proposed Sections

Scale: 1:50@A1, 1:100@A3 Date: July 2015
Drawn: LV Checked: _____
Drawing No. _____ Rev. _____
150630-A(GA)301

