

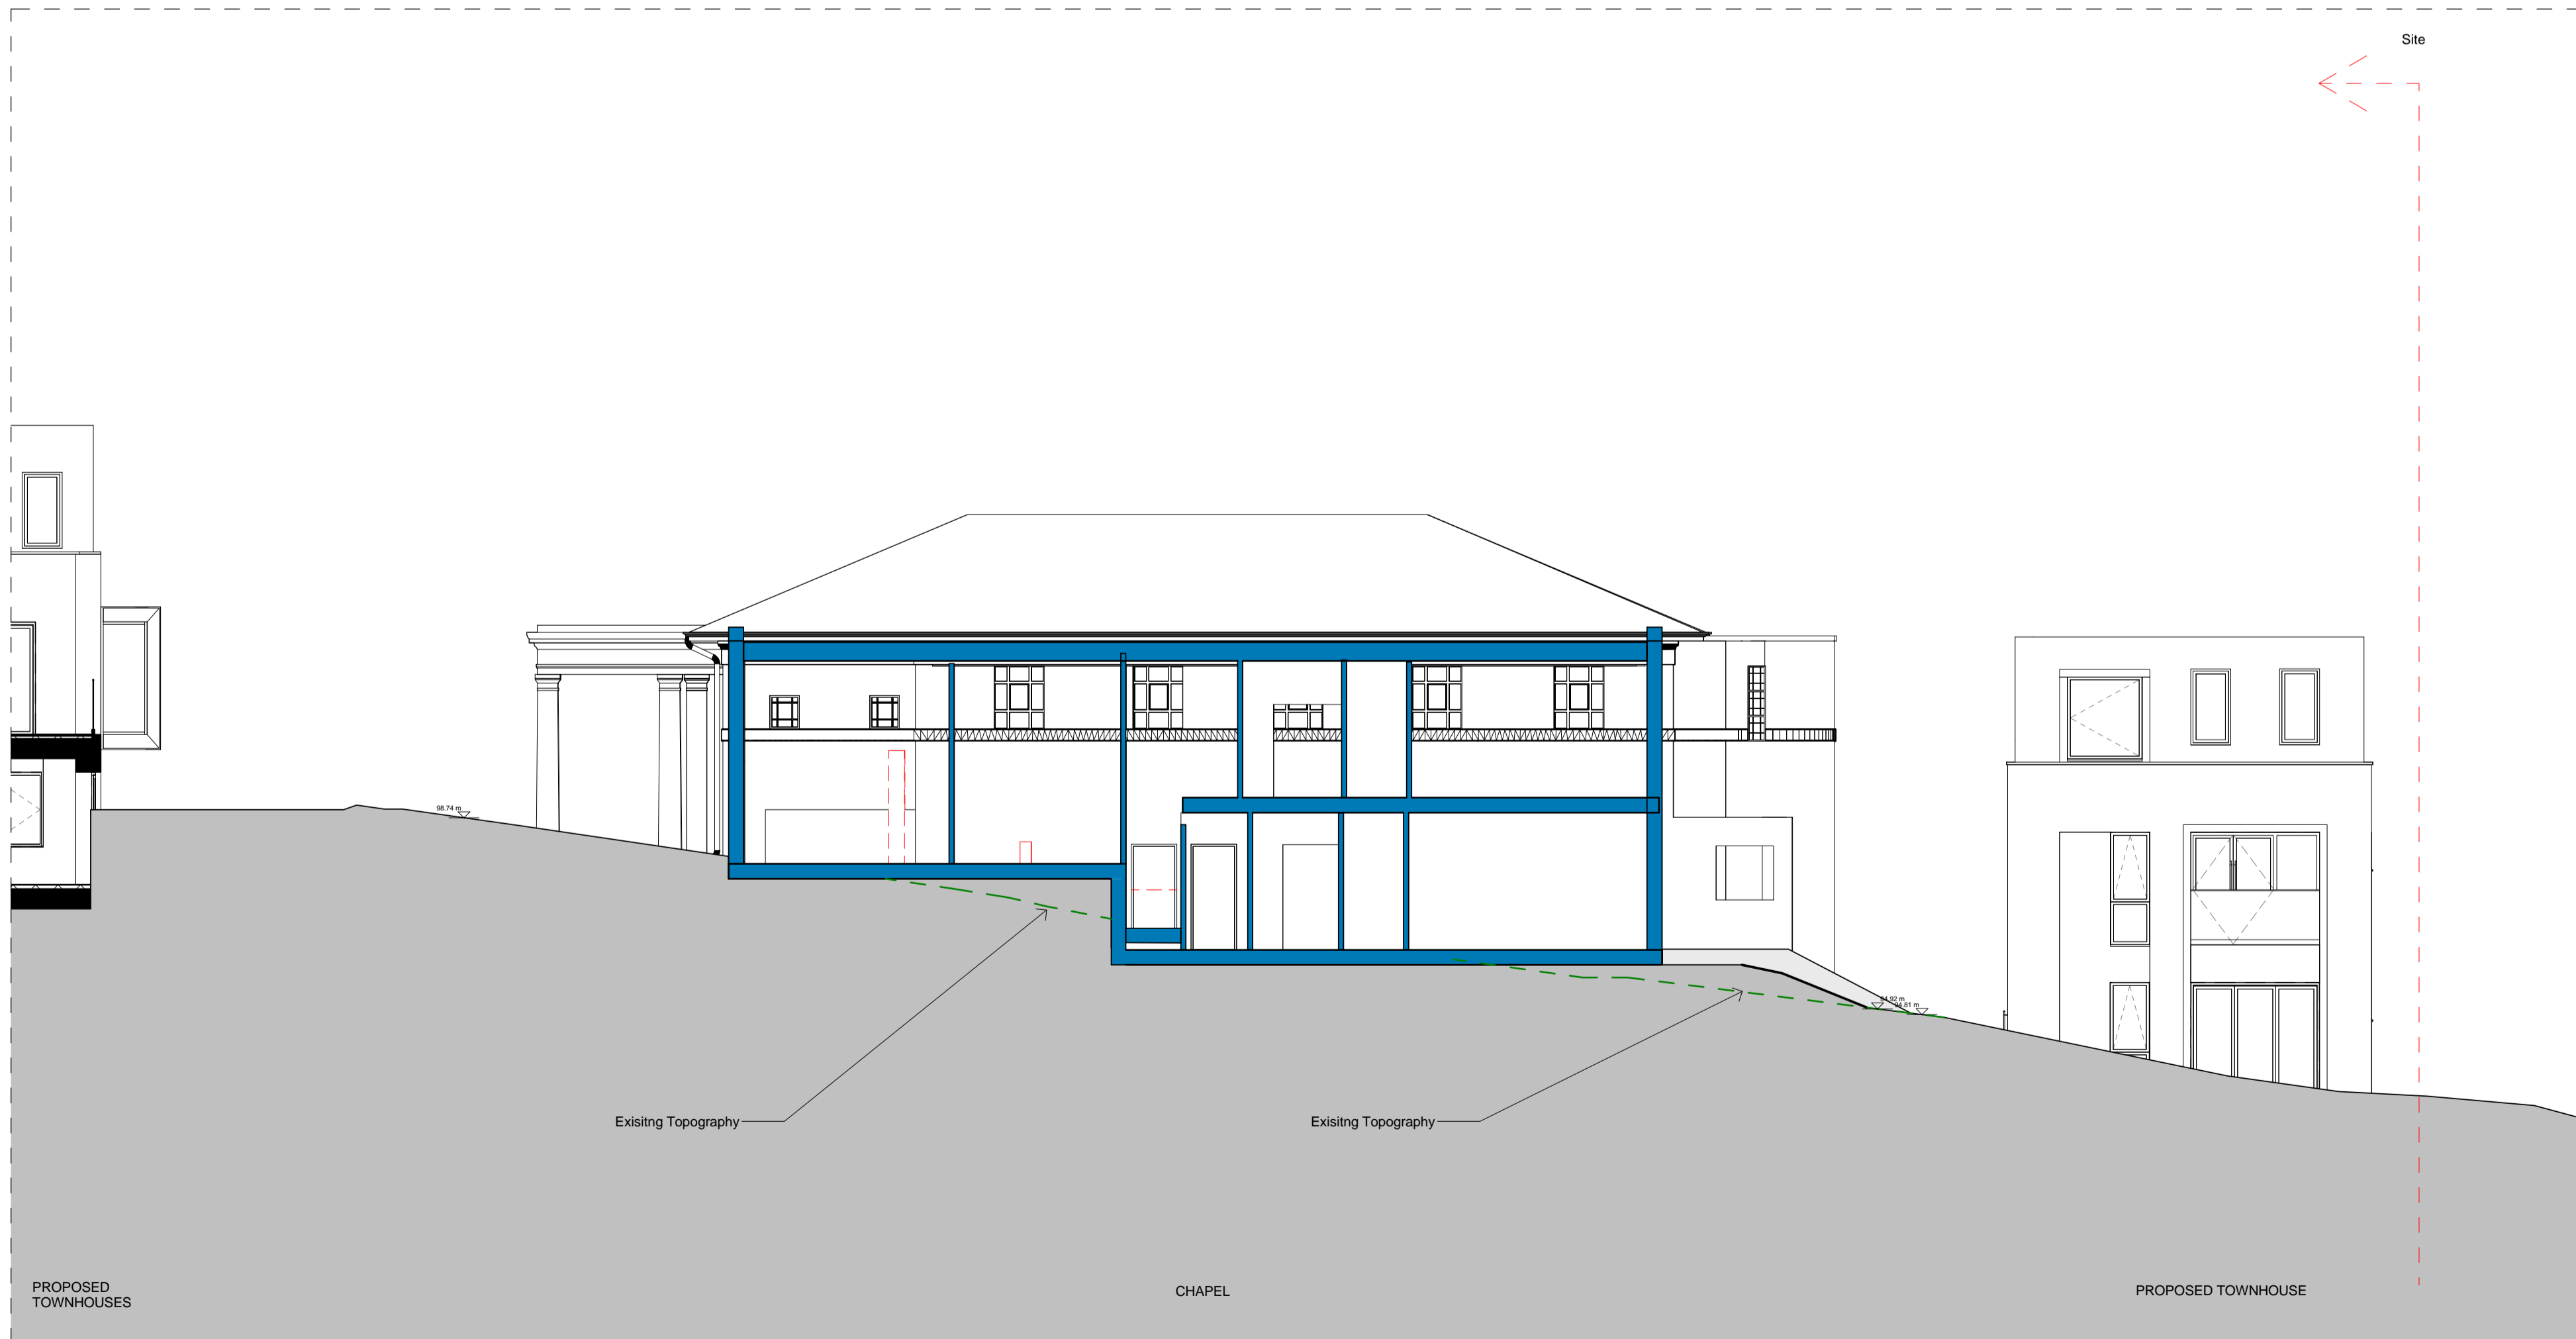


1 Western Side - Chapel Section 1
1 : 100

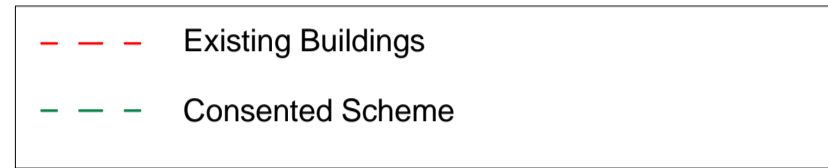

2 Western Side - Chapel Section 2
1 : 100

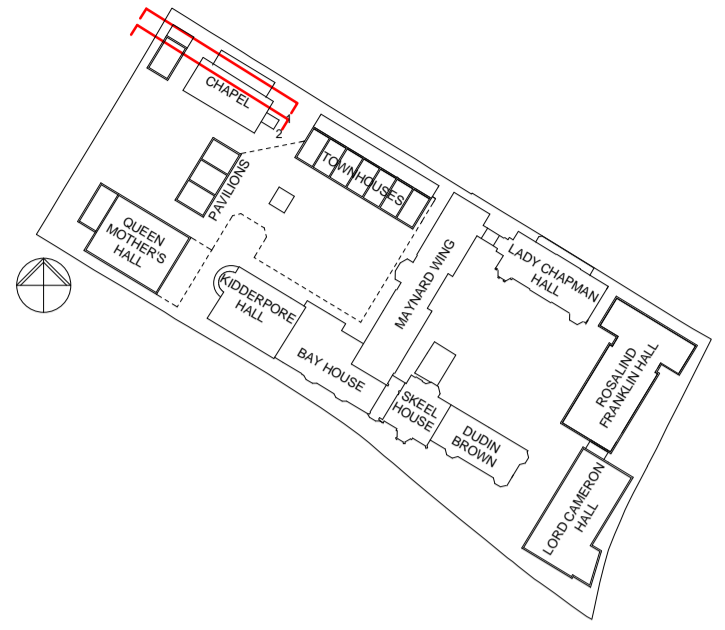

Revision	Description	Drawn	Date	Checked
2	First Issue for Planning	BG	2015-07-02	SW
1	First issue of draft pre-planning submission.	FJM	2015-06-15	SW



St Catherine's Court
46-48 Portsmouth Road
Guildford GU2 4DU
T +44 (0)1483 568686
F +44 (0)1483 575830
W scottbrownrigg.com

Client's Name
Mount Anvil

Job Title
Kidderpore Avenue

Drawing Title
Kidderpore Chapel
Site Sections

Scale
1 : 100 @A1

Job No
157780

Drawing No
PL-CH-300

Status
FOR PLANNING

Rev
2