




CAR PARKING LEGEND


- General residents' car parking spaces
- ♿ Disabled residents' car parking spaces
- Deliveries parking spaces

Parking Schedule			
Allocation	Type	Use	Quantity
Residents Spaces	Cars	Disabled Use	15
Residents Spaces	Cars	General Use	82
			97
			97

GENERAL NOTES
 All drawings are based on survey information provided by others. Scott Brownrigg cannot be held responsible for the accuracy of this information, the legal boundary or site demise. This should be checked on site and against legal records.
 RWP locations are notional and may be subject to change as detail design progresses.

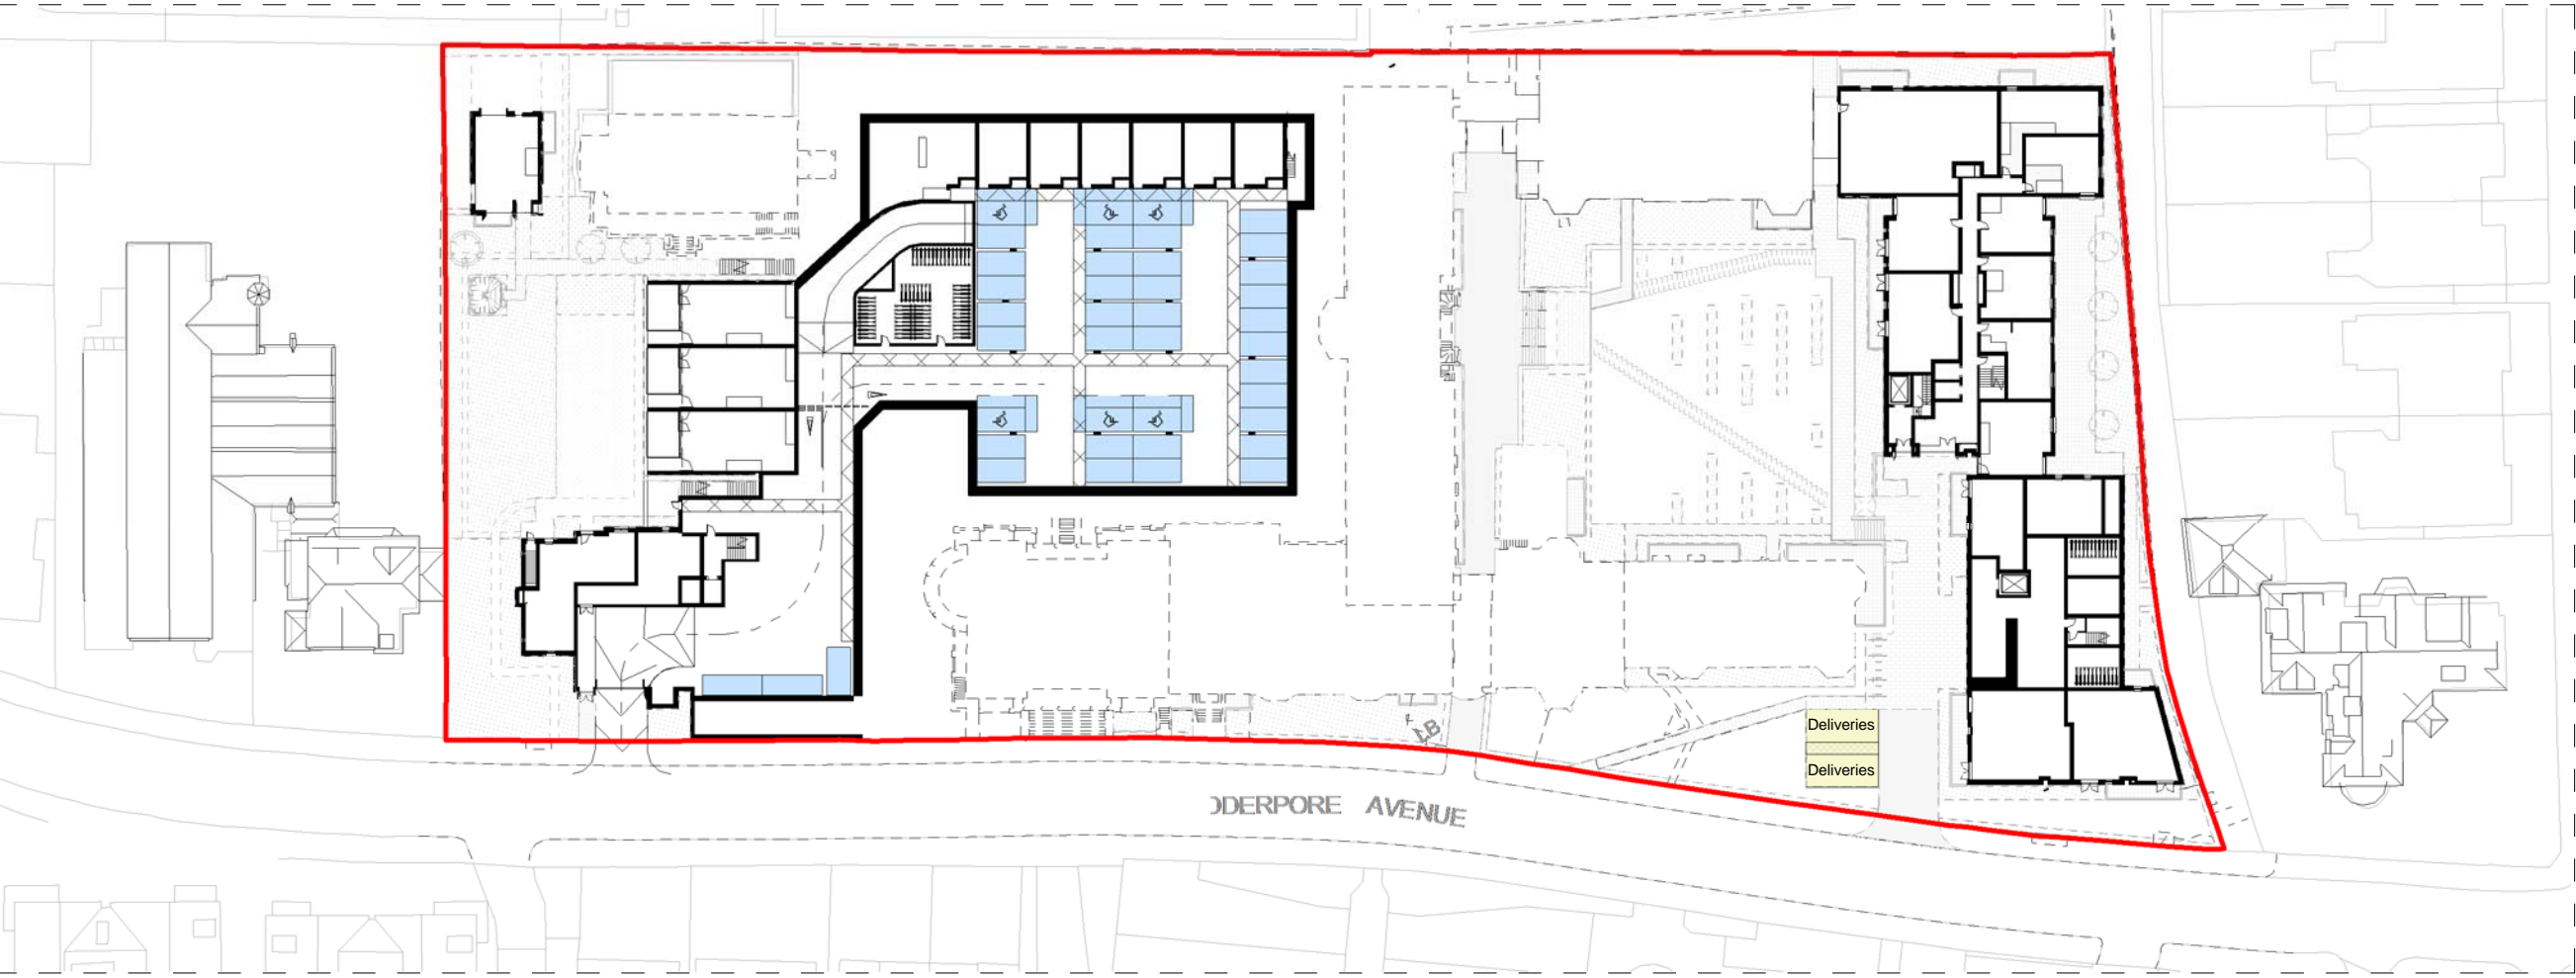

1 Diagram Parking Level -1
1 : 750

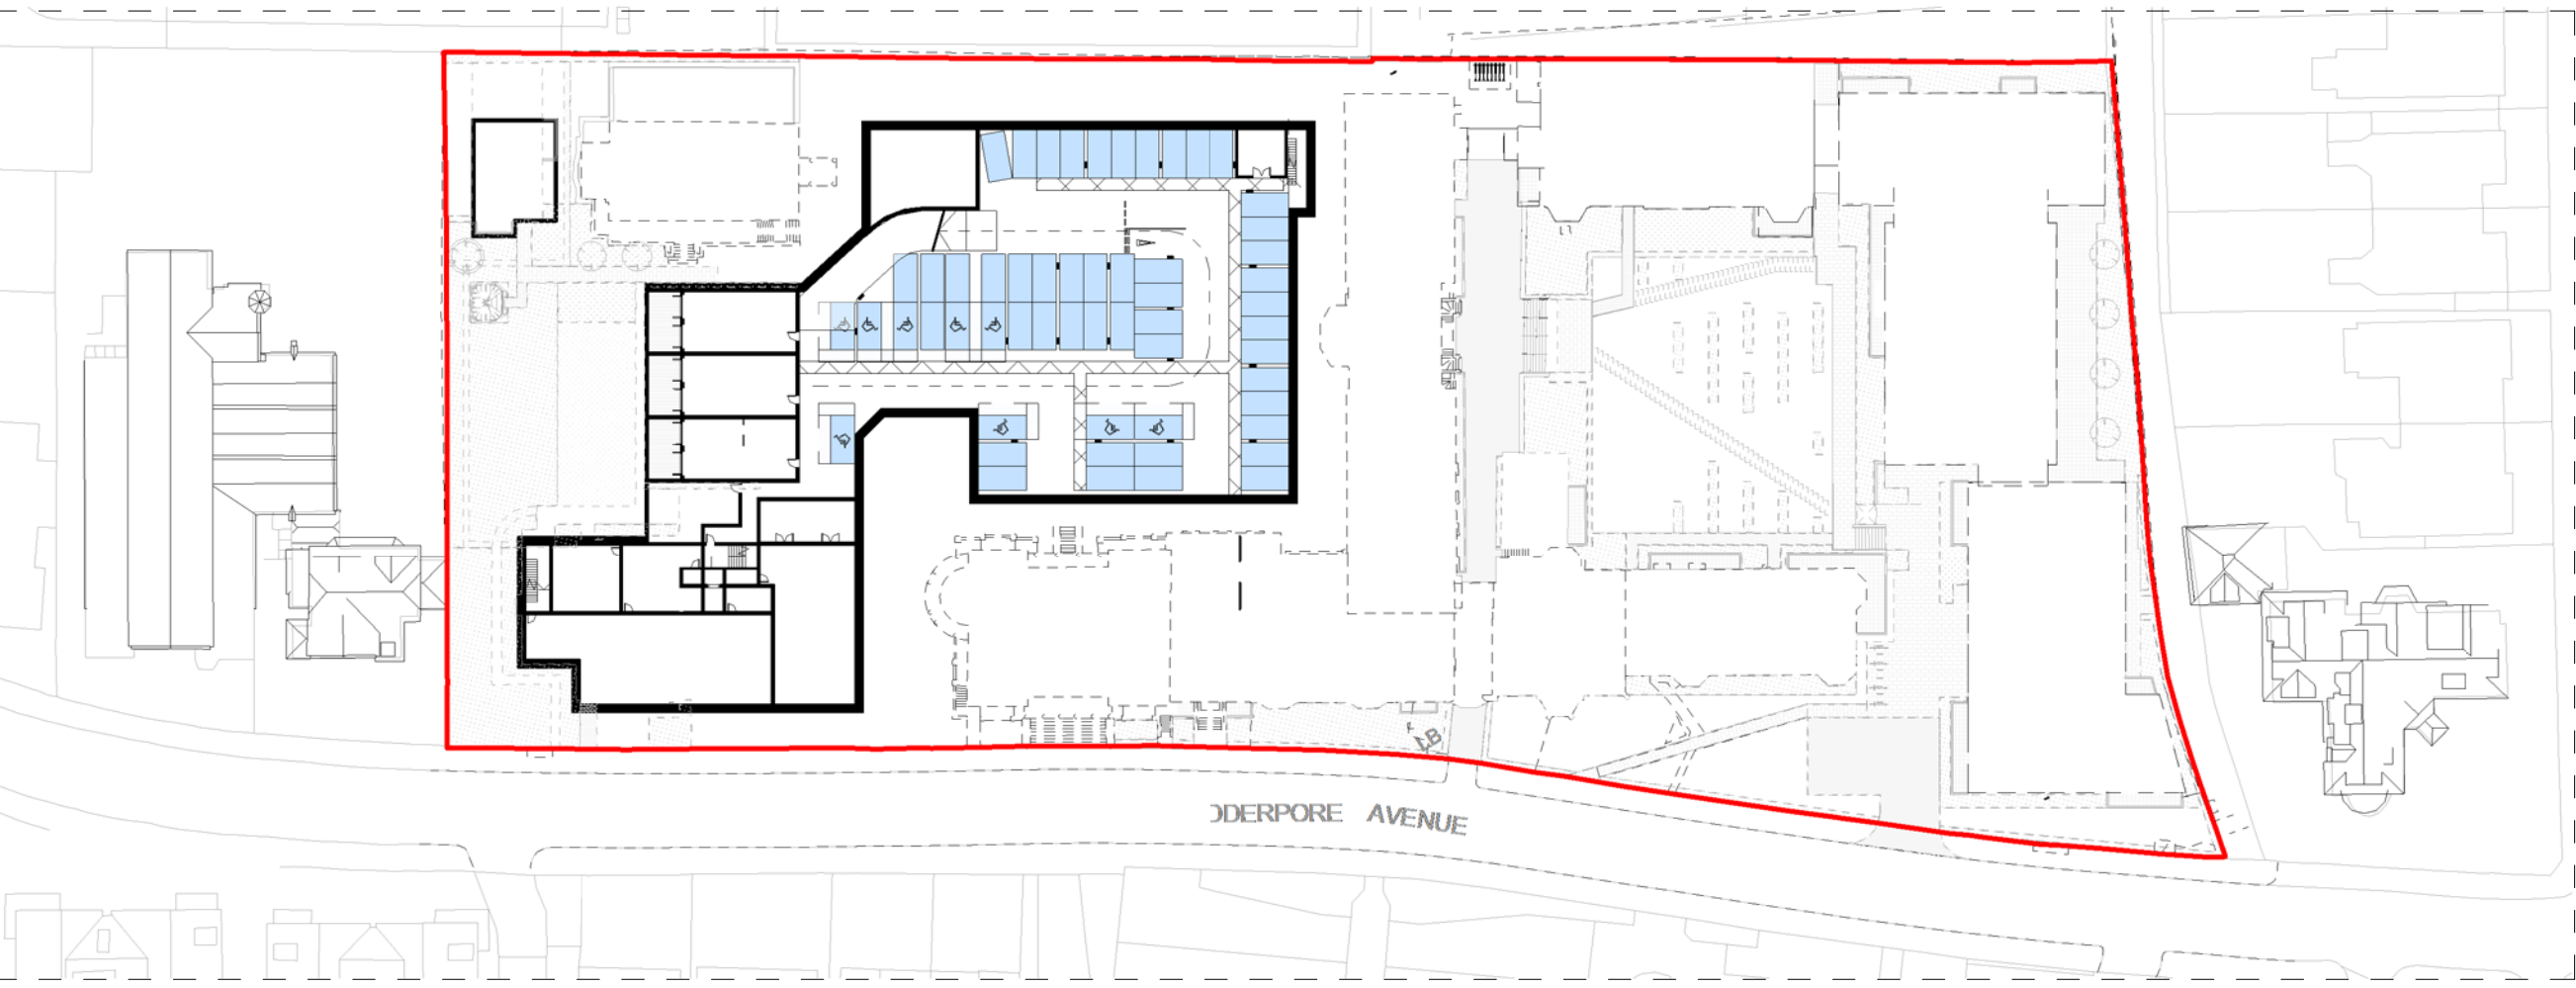

2 Diagram Parking Level -2
1 : 750

Rev.	Description	Drawn	Date	Checked
5	Issued for planning submission	FJM	2015-07-06	SW
4	Issued for planning submission	FJM	2015-07-03	SW
3	Issued for planning submission	FJM	2015-07-01	SW
2	Minor revisions to site diagrams	FJM	2015-06-29	SW
1	First issue of draft pre-planning submission.	FJM	2015-06-19	SW

SCOTT BROWNRIGG

St Catherine's Court
 46-48 Portsmouth Road
 Guildford GU2 4DU
 T +44 (0)1483 568686
 F +44 (0)1483 575830
 W scottbrownrigg.com

Client
Mount Anvil

Job Title
Kidderpore Avenue

Drawing Title
Diagrams - Car Parking

Scale
As indicated @ A3

Project Number 157780	Drawing Number PL-ST-510	Rev 5
---------------------------------	------------------------------------	-----------------

Status
FOR PLANNING

