

1913**4 St Augustine's Road, Camden, London, NW1 9RN****Discharge of Planning Condition 08 – Measures taken to protect a roadside tree**

Prior to the commencement of any works on site, details demonstrating how trees to be retained shall be protected during construction work shall be submitted to and approved in writing by the local planning authority. Such details shall follow guidelines and standards set out in BS5837:2012 *Trees in Relation to Construction*. All trees on the site, or parts of trees growing from adjoining sites, unless shown on the permitted drawings as being removed, shall be retained and protected from damage in accordance with the approved protection details.

Ref No: 1913-DPC-1001_P01**Status: For Approval****Issue Date: 15.07.15**

Contacts:

Client: Zen Developments
Hillview House
1 Haliswelle Parade
London
NW11 0DL

Architect: CZWG Architects LLP
17 Bowling Green Lane
London
EC1R 0QB

Structural Engineer: Knapp Hicks and Partners Ltd
67 St Johns Road
Isleworth
TW7 6XQ


Mechanical and Electrical: Walker Mower Partnership Ltd
Faraday House
41 Hedley Street
Maidstone
ME14 5AD

Amendment Record:

Issue:	Date:	Details of Amendment:	Page:	Author:	Checked:
P01	15.07.15	Initial issue		PM	AW

Schedule of Documents / Drawings

Doc No./Rev	Document Title	Scale	Size:
1913-00-DR-0099-C02	Existing Site Plan	1:200	A2
1913-00-DR-0100-C06	Proposed Site Plan	1:200	A2
Barrell Tree Consultancy	Tree Protection Plan Arboricultural Method Statement		

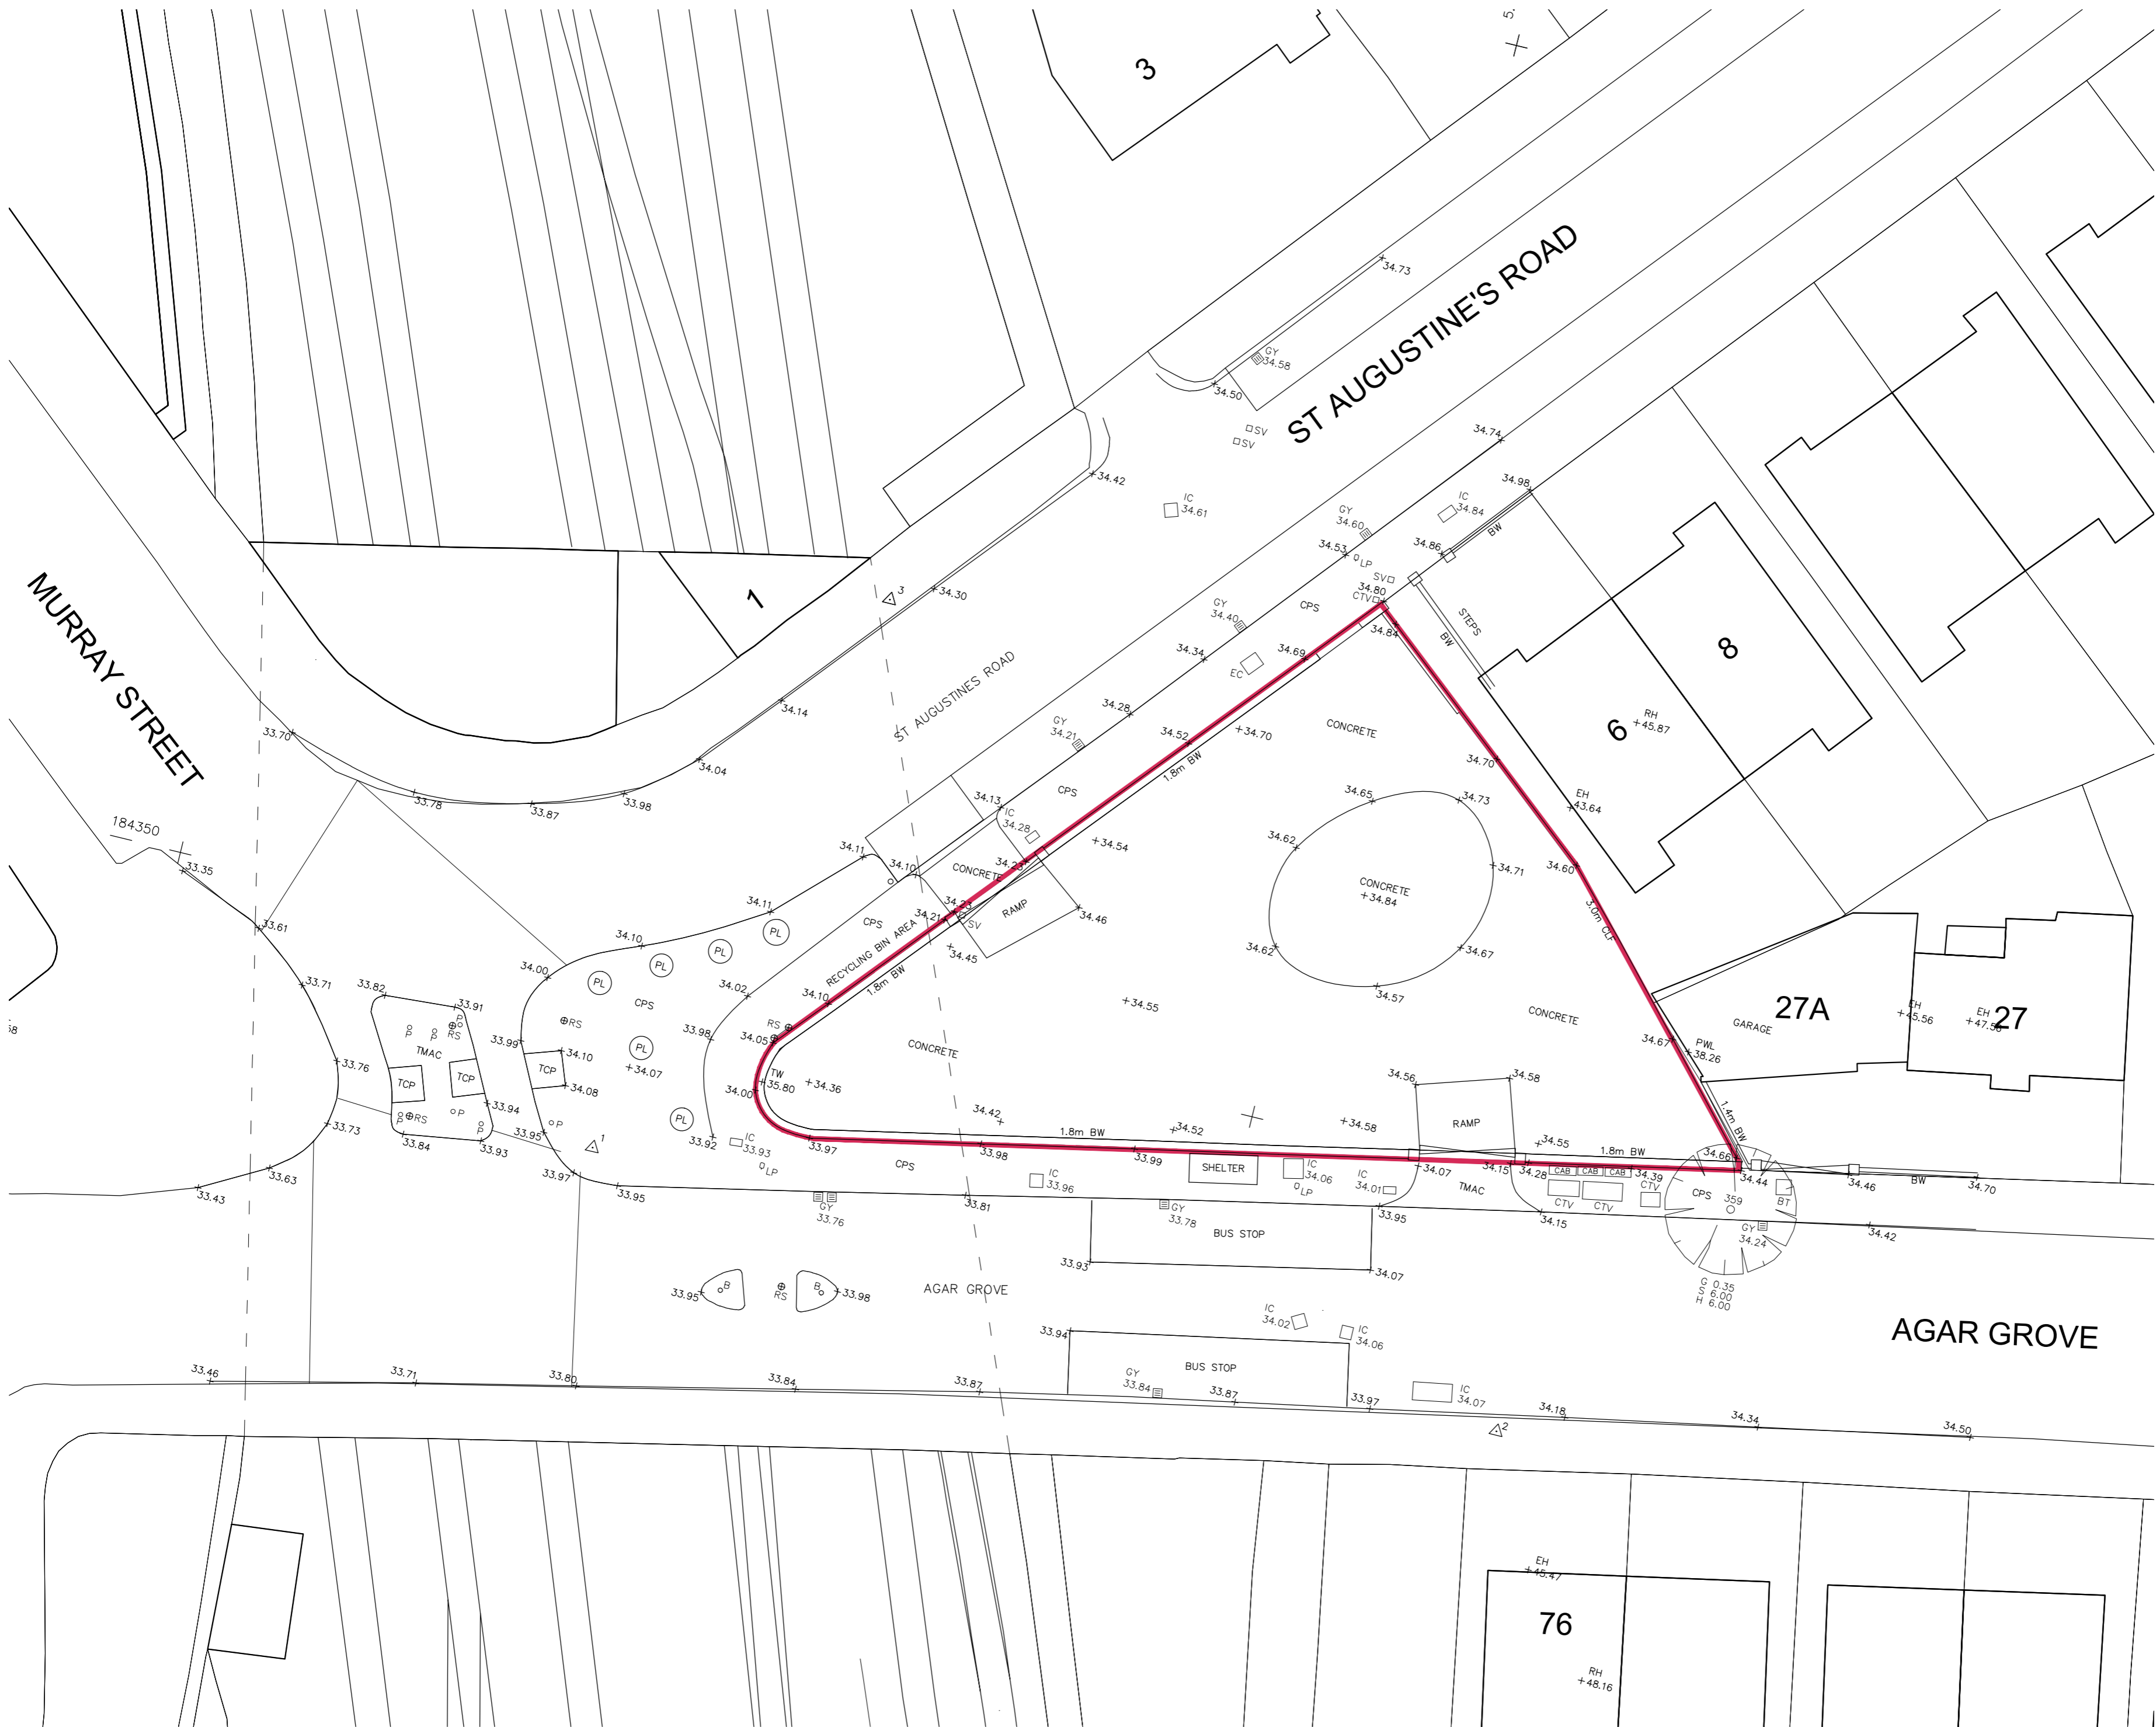

Rev: C02 Date: 10.07.2014 Drn: SH Chk: AW
Issue for Tender

Rev: C01 Date: 04.04.14 Drn: SH Chk: AW
Initial Issue.

Do not scale off this drawing
Report all errors and omissions to the Architect
Dimensions to be checked on site


SHEET INFORMATION:
Plotted by : P.MASSEY
Plot date : 09 July 2014 11:19:10

Client:
Zen Developments

Project:
4 St Augustines Road

Title:
Existing Site Plan

Drawing status:
Tender

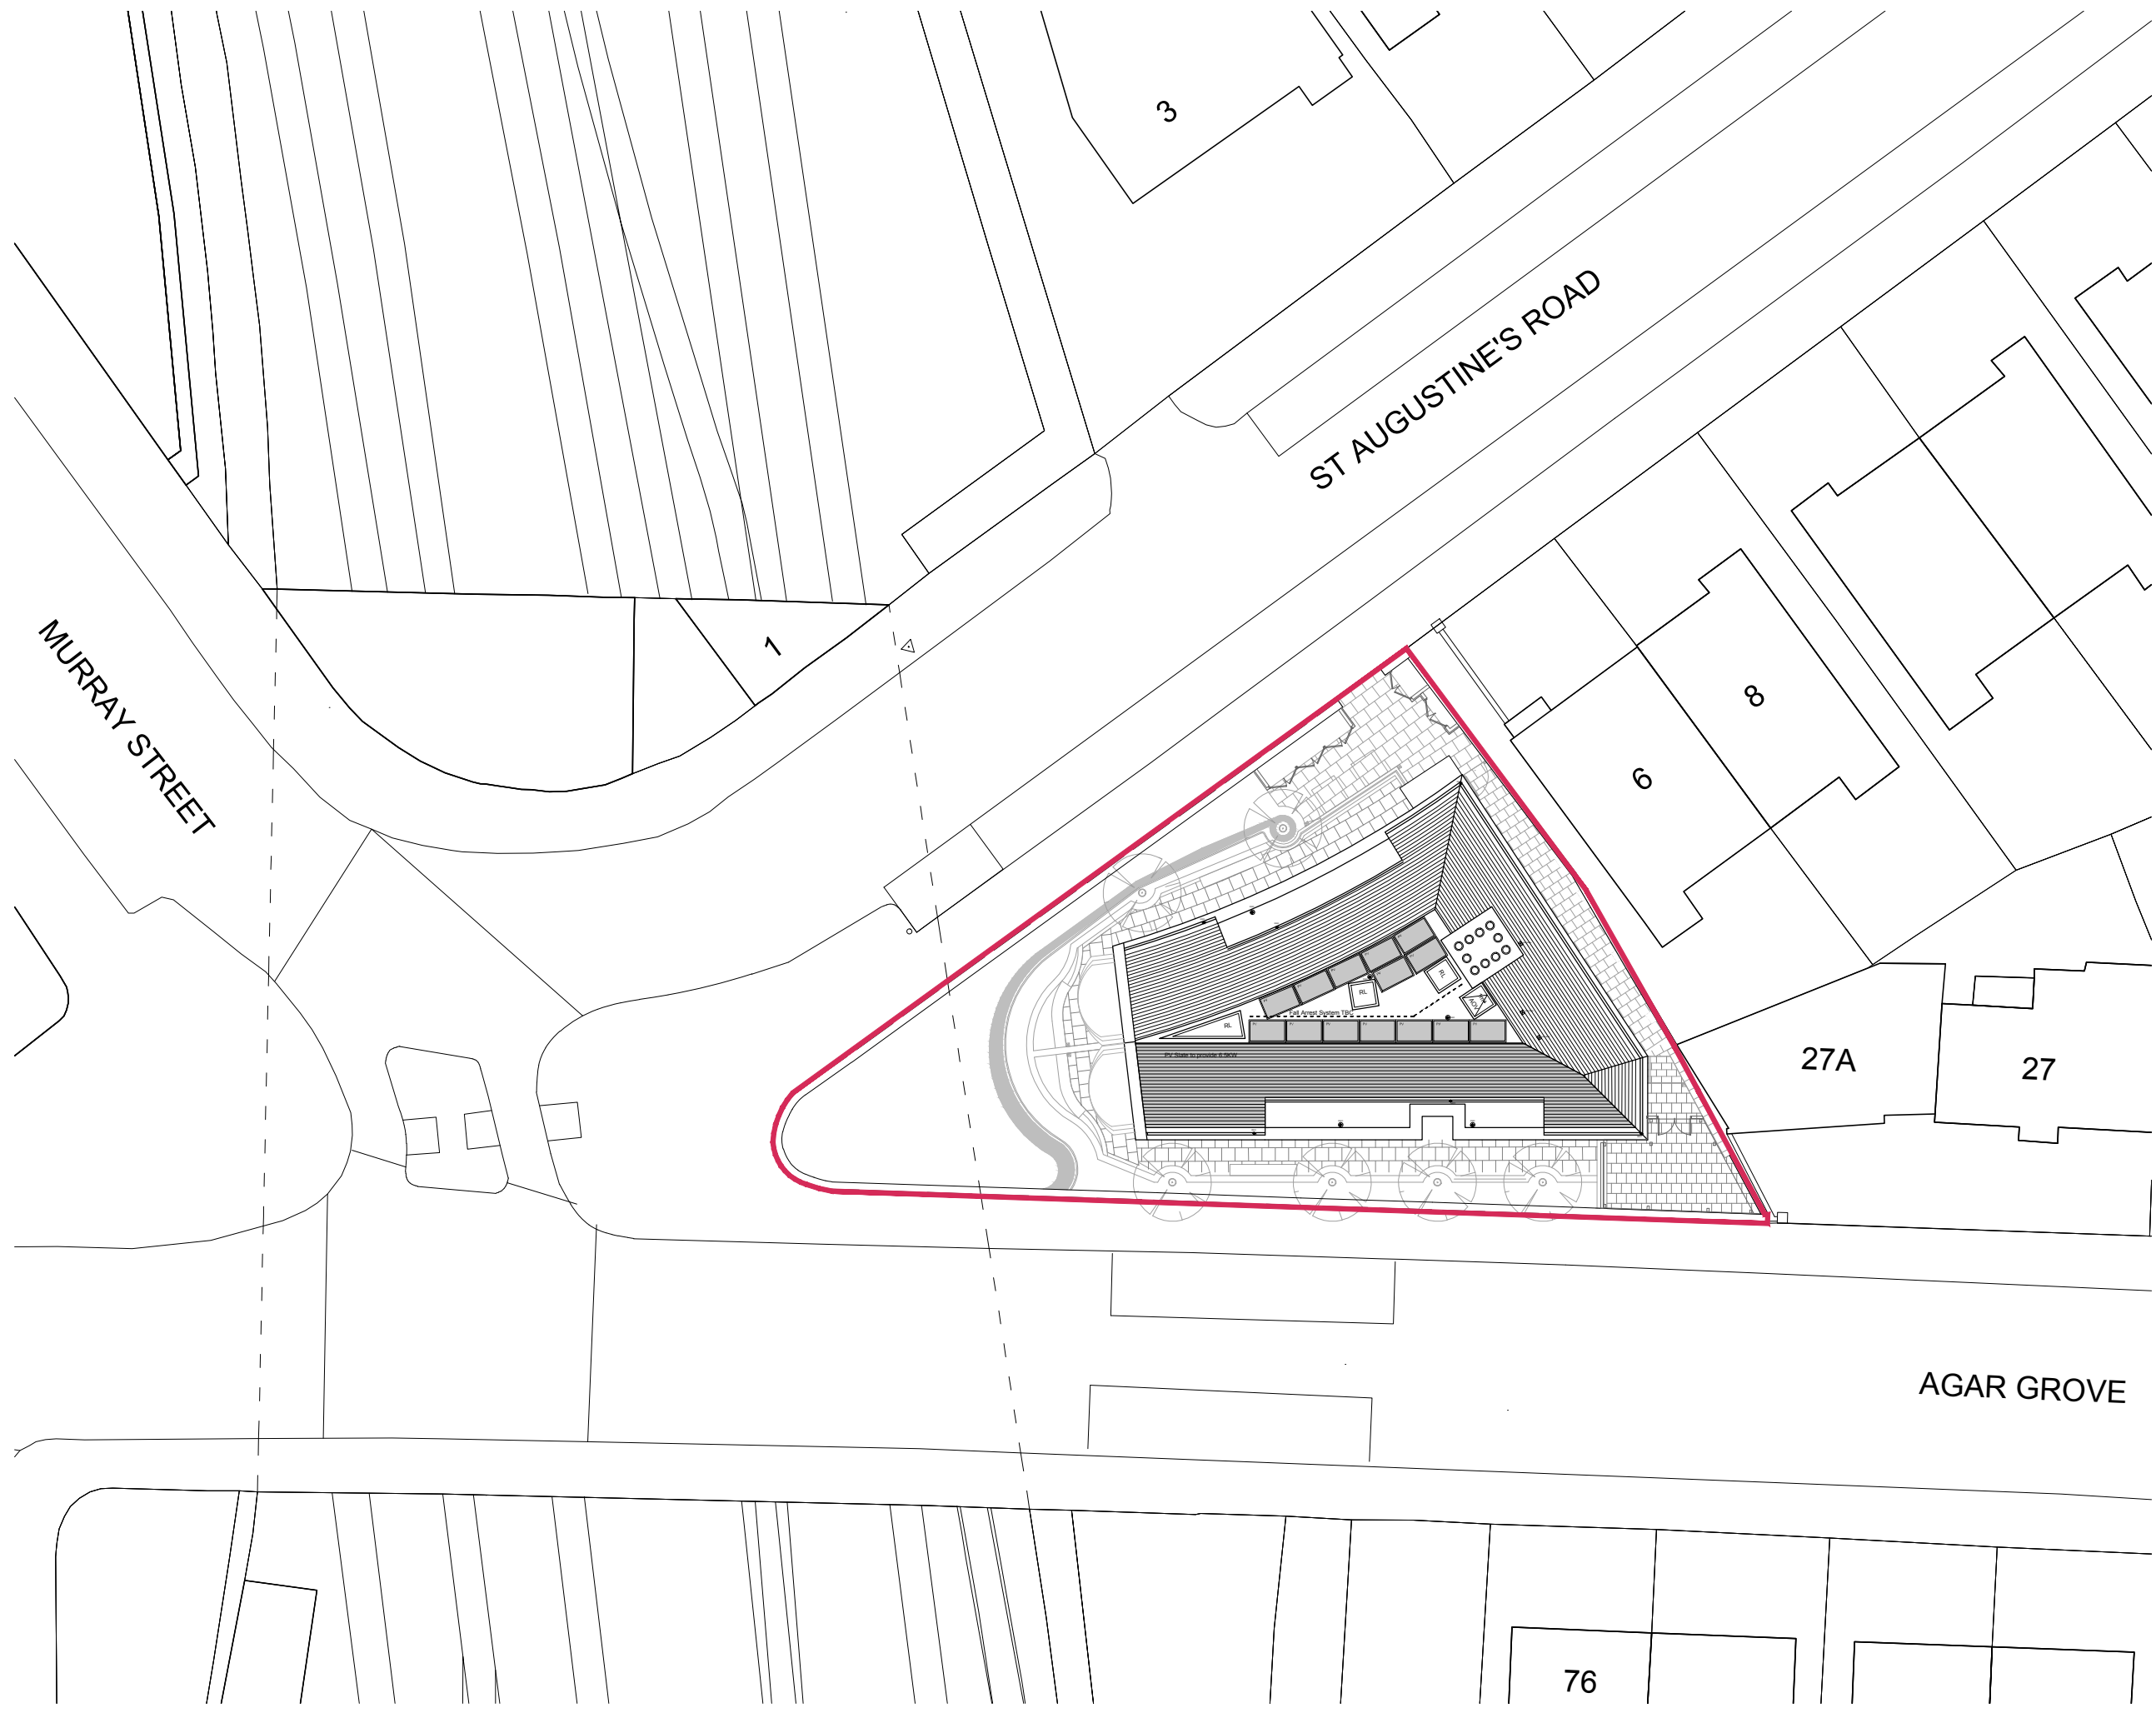

Rev: C06	Date: 25.03.2015	Drn: PM	Chk: AW
Landscape updated. ISSUED FOR TENDER.			
Rev: C04	Date: 10.07.2014	Drn: PM	Chk: AW
Issued for Tender.			
Rev: C03	Date: 07.07.2014	Drn: SH	Chk: AW
Issued to stone/GRC manufacturer.			
Rev: C02	Date: 15.05.2014	Drn: SH	Chk: AW
Entrance and bin stores updated, cycle store updated with steps removed, roof plan updated showing PVs			
Rev: C01	Date: 04.04.2014	Drn: SH	Chk: AW
Initial Issue.			

Do not scale off this drawing
 Report all errors and omissions to the Architect
 Dimensions to be checked on site

SHEET INFORMATION:
 Plotted by : P.MASSEY
 Plot date : 25 March 2015 19:31:01

Client:
 Zen Developments

Project:
 4 St Augustines Road

Title:
 Site Plan

Drawing status:
 Tender