
## 8 PILGRIMS LANE - HAMPSTEAD - LONDON NW3

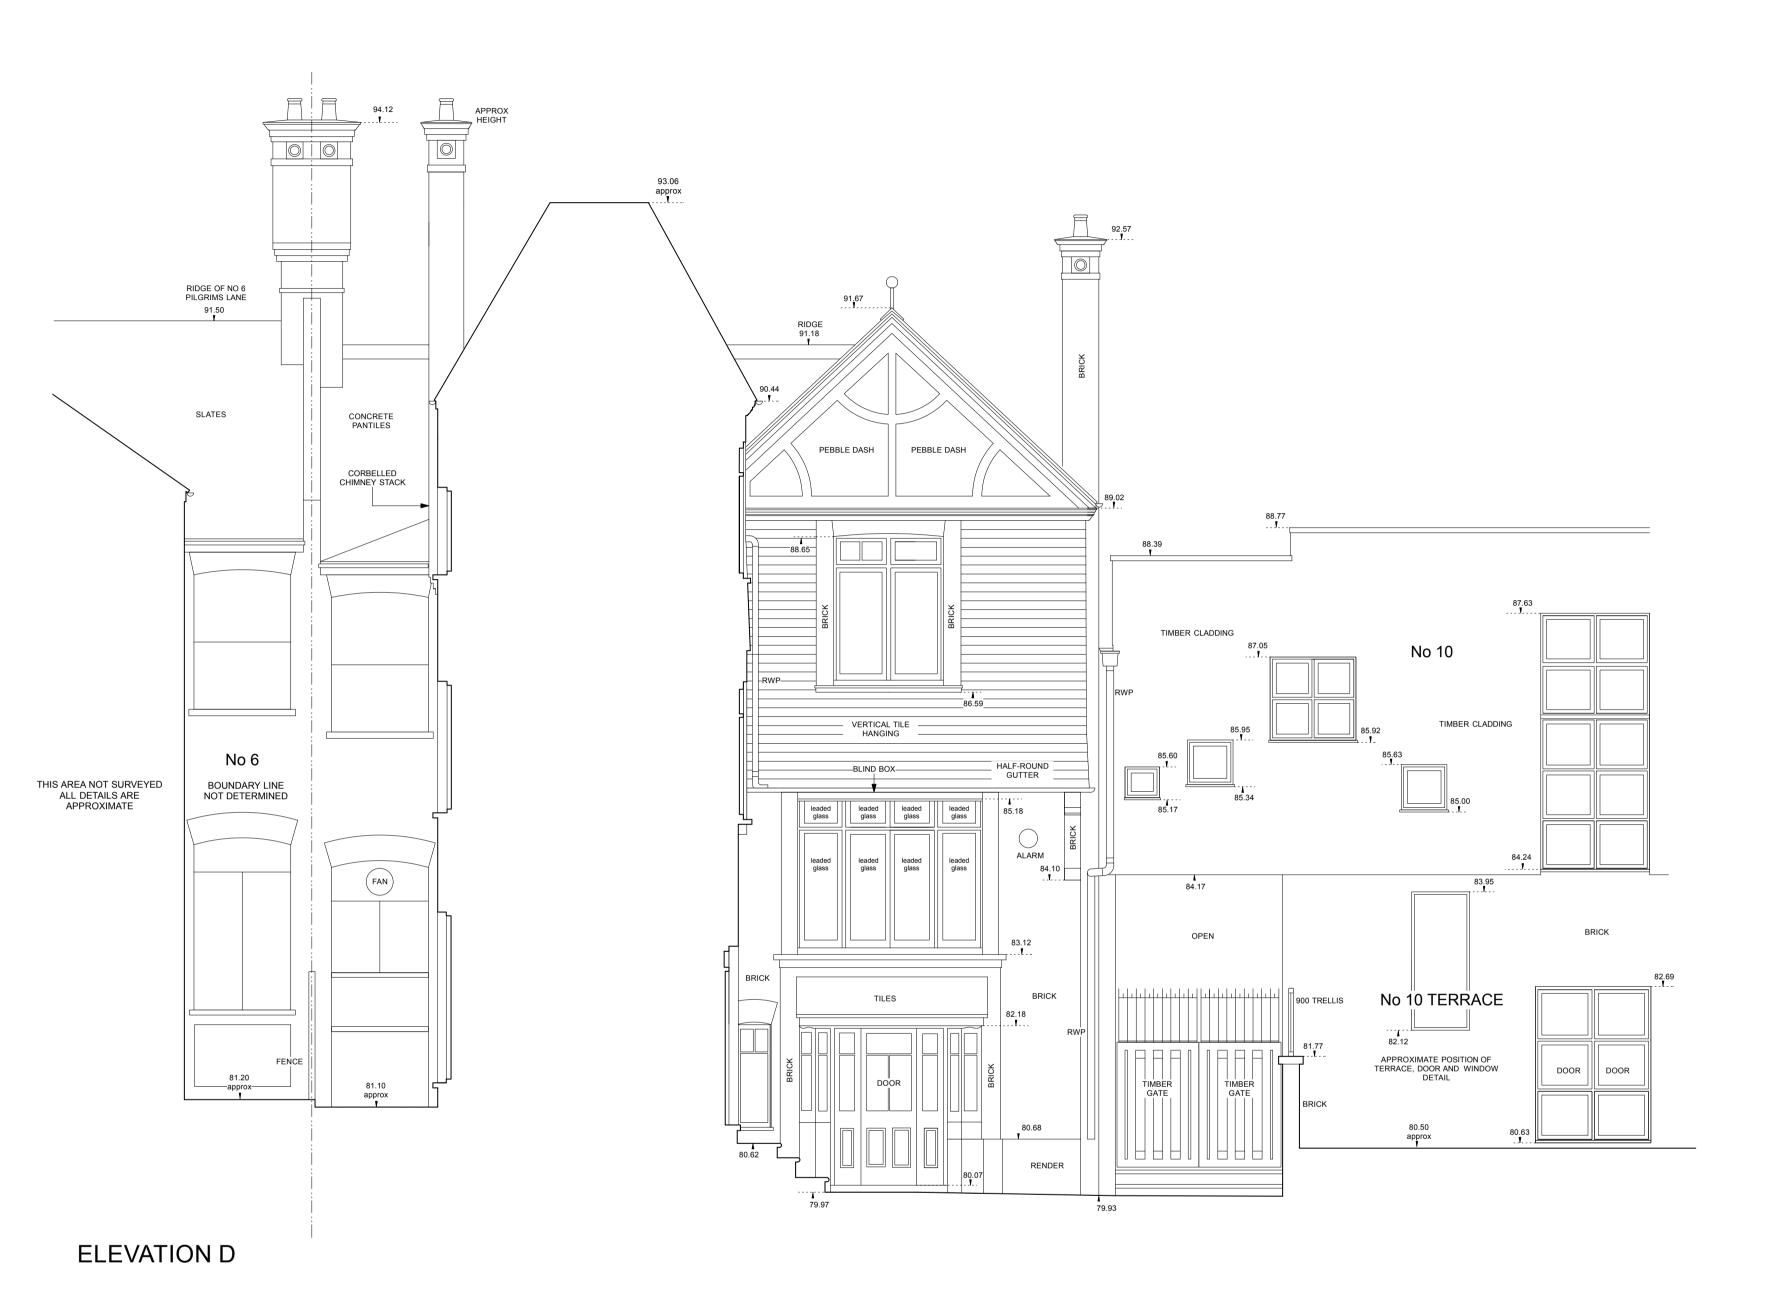

DATUM 78.00m A.O.D

0 1m 2m 3m 4m 5m 6m 7m 8m 9m 10 0 10ft 20ft 30ft A1-size drawing 1:50

NOTES:
1. The accuracy and content of this drawing are dependent on the original specification and EDI should be consulted before use of other scales or use in CAD form.

2. Where underground services are shown, all reasonable care has been taken within the spirit of the original specification and requirement. Before use of this information the user should consult EDI and satisfy themselves of the completeness and accuracy of such detail before undertaking any works. Due to the nature of this work and the limitations imposed by ground conditions and the detection equipment no guarantee can be given that all services have been recorded.

3. All reasonable care has been taken in the survey detail represented on this drawing but any discrepancies must be reported to EDI immediately. Our aim is to produce the best possible results within the specification and cost constraints of our clients. Any comments are most welcome.

4. All levels and co-ordinates are related to the datums described. Levels shown at kerbs are channel level unless stated. The horizontal control of this survey is arbitrary. The vertical control of this survey is based on OS datum as translated from GPS coordinates using the OSGM02 transformation as supplied by the OS. This may differ from existing OS benchmarks in the area which should be disregarded; all levels should be taken from EDI survey stations.

LEGEND Features:  AB Air Brick BD Bollard BD Bollard BC COver Level CC Cover Leve								
No. Job No. Date. Revision Detail Surveyor Checked  SURVEYS LTD.  163-165, RANELAGH ROAD, IPSWICH, SUFFOLK, IP2 OAH.  WWW.edisurveys.co.uk  PROJECT 8 PILGRIMS LANE HAMPSTEAD LONDON NW3 1SL  CLIENT MRS I ABIOLA c/o BROD WIGHT ARCHITECTS 75 HAVERSTOCK HILL LONDON NW3 4SL  DRAWING No.  Surveyor  M.CABLE Date June 2010 Checked GMP  DRAWING TITLE  ELEVATION D SECTION D-D SECTION D-D FXISTING	Features:  AB Air Brick BD Bollard BS Basin CL Cover Level DCH Drainage Channel DPC Damp proof Course ER Earth Rod G Gully GV Gas Valve IC Inspection Cover IL Invert Level JBX Junction Box PM Parking Meter RAD Radiator		UTL Unable to lift V Vent VP Vent Pipe WM Water Meter	B BB BB BB C C CP CCPT CC CPT CC CFT CC CFT CFT FT FT HBD H. L.	ickwork eeze Block oncrete eiling Tiles arpet Tiles oncrete Render eramic Tiles oor Tiles oor Tiles oor Tiles erarboard noleum aster eel work miber	D Door EL Eave L. FFL Floor L. FRL Flat Ro HL Head L. PPL Parape RL Ridge L. SL SIII Lev SP Springe TA Top of, W Windov	evel evel of Level evel t Level evel evel evel evel evel evel	
SURVEYS LTD.  163-165, RANELAGH ROAD, IPSWICH, SUFFOLK, IP2 OAH.  www.edisurveys.co.uk  PROJECT 8 PILGRIMS LANE HAMPSTEAD LONDON NW3 1SL  CLIENT MRS I ABIOLA c/o BROD WIGHT ARCHITECTS 75 HAVERSTOCK HILL LONDON NW3 4SL  DRAWING No.  SOM OF STAND ISO 9001 REGISTERED FIRM  Email: enquiries@edisurveys.co.uk  Email: enquiries@edisurveys.co.uk  Scale 1:50 Surveyor M.CABLE Surveyor M.CABLE Date June 2010 Checked GMP  DRAWING TITLE  ELEVATION D SECTION D-D SECTION D-D FXISTING	SV S	Stop Valve				AutoCAD 2007		
SURVEYS LTD.  163-165, RANELAGH ROAD, IPSWICH, SUFFOLK, IP2 OAH.  www.edisurveys.co.uk  PROJECT 8 PILGRIMS LANE HAMPSTEAD LONDON NW3 1SL  CLIENT MRS I ABIOLA c/o BROD WIGHT ARCHITECTS 75 HAVERSTOCK HILL LONDON NW3 4SL  DRAWING No.  SOM OF STAND ISO 9001 REGISTERED FIRM  Email: enquiries@edisurveys.co.uk  Email: enquiries@edisurveys.co.uk  Scale 1:50 Surveyor M.CABLE Surveyor M.CABLE Date June 2010 Checked GMP  DRAWING TITLE  ELEVATION D SECTION D-D SECTION D-D FXISTING								
SURVEYS LTD.  163-165, RANELAGH ROAD, IPSWICH, SUFFOLK, IP2 OAH.  www.edisurveys.co.uk  PROJECT 8 PILGRIMS LANE HAMPSTEAD LONDON NW3 1SL  CLIENT MRS I ABIOLA c/o BROD WIGHT ARCHITECTS 75 HAVERSTOCK HILL LONDON NW3 4SL  DRAWING No.  SOM OF STAND ISO 9001 REGISTERED FIRM  Email: enquiries@edisurveys.co.uk  Email: enquiries@edisurveys.co.uk  Scale 1:50 Surveyor M.CABLE Surveyor M.CABLE Date June 2010 Checked GMP  DRAWING TITLE  ELEVATION D SECTION D-D SECTION D-D FXISTING	No. Jo	ob No. Date	Revision Detail			Surveyor	Checked	
PROJECT  8 PILGRIMS LANE HAMPSTEAD LONDON NW3 1SL  CLIENT MRS I ABIOLA c/o BROD WIGHT ARCHITECTS 75 HAVERSTOCK HILL LONDON NW3 4SL  DRAWING NO.  Ellial: enquiries gedistries gedistries ys.co.tx  Scale 1:50 Surveyor M.CABLE Date June 2010 Checked GMP  DRAWING TITLE  ELEVATION D SECTION D-D FXISTING	163-165, RANELAGH ROAD, IPSWICH, SUFFOLK, IP2 OAH.  Tel: (01473) 211222							
8 PILGRIMS LANE HAMPSTEAD LONDON NW3 1SL  CLIENT MRS I ABIOLA c/o BROD WIGHT ARCHITECTS 75 HAVERSTOCK HILL LONDON NW3 4SL  DRAWING No.  SCAIE 1:50 Surveyor M.CABLE Date June 2010 Checked GMP  DRAWING TITLE  ELEVATION D SECTION D-D FXISTING		7	1 0	x: (01473) 2		<del></del>	lisurveys.co.uk	
8 PILGRIMS LANE HAMPSTEAD LONDON NW3 1SL  Checked GMP  DRAWING TITLE  MRS I ABIOLA c/o BROD WIGHT ARCHITECTS 75 HAVERSTOCK HILL LONDON NW3 4SL  DRAWING NO.  ELEVATION D SECTION D-D FXISTING	$\exists$	/						
Date June 2010 Checked GMP  CLIENT MRS I ABIOLA c/o BROD WIGHT ARCHITECTS 75 HAVERSTOCK HILL LONDON NW3 4SL  Date June 2010 Checked GMP  DRAWING TITLE  ELEVATION D SECTION D-D DRAWING No.  EXISTING						-		
Checked GMP  CLIENT  MRS I ABIOLA c/o BROD WIGHT ARCHITECTS 75 HAVERSTOCK HILL LONDON NW3 4SL  DRAWING TITLE  ELEVATION D  SECTION D-D  DRAWING No.  EXISTING						June 2010		
MRS I ABIOLA c/o BROD WIGHT ARCHITECTS 75 HAVERSTOCK HILL LONDON NW3 4SL  DRAWING No.  ELEVATION D SECTION D-D FXISTING		LONDON	INVVO IOL		Checked	GMP		
DRAWING No. FXISTING	_	BROD WIG 75 HAVER	MRS I ABIOLA c/o BROD WIGHT ARCHITECTS 75 HAVERSTOCK HILL			ELEVATION D		
	<b>Y</b> /	1 DR	RAWING No.					
			999/809			VIO I IIV	ا 5	