


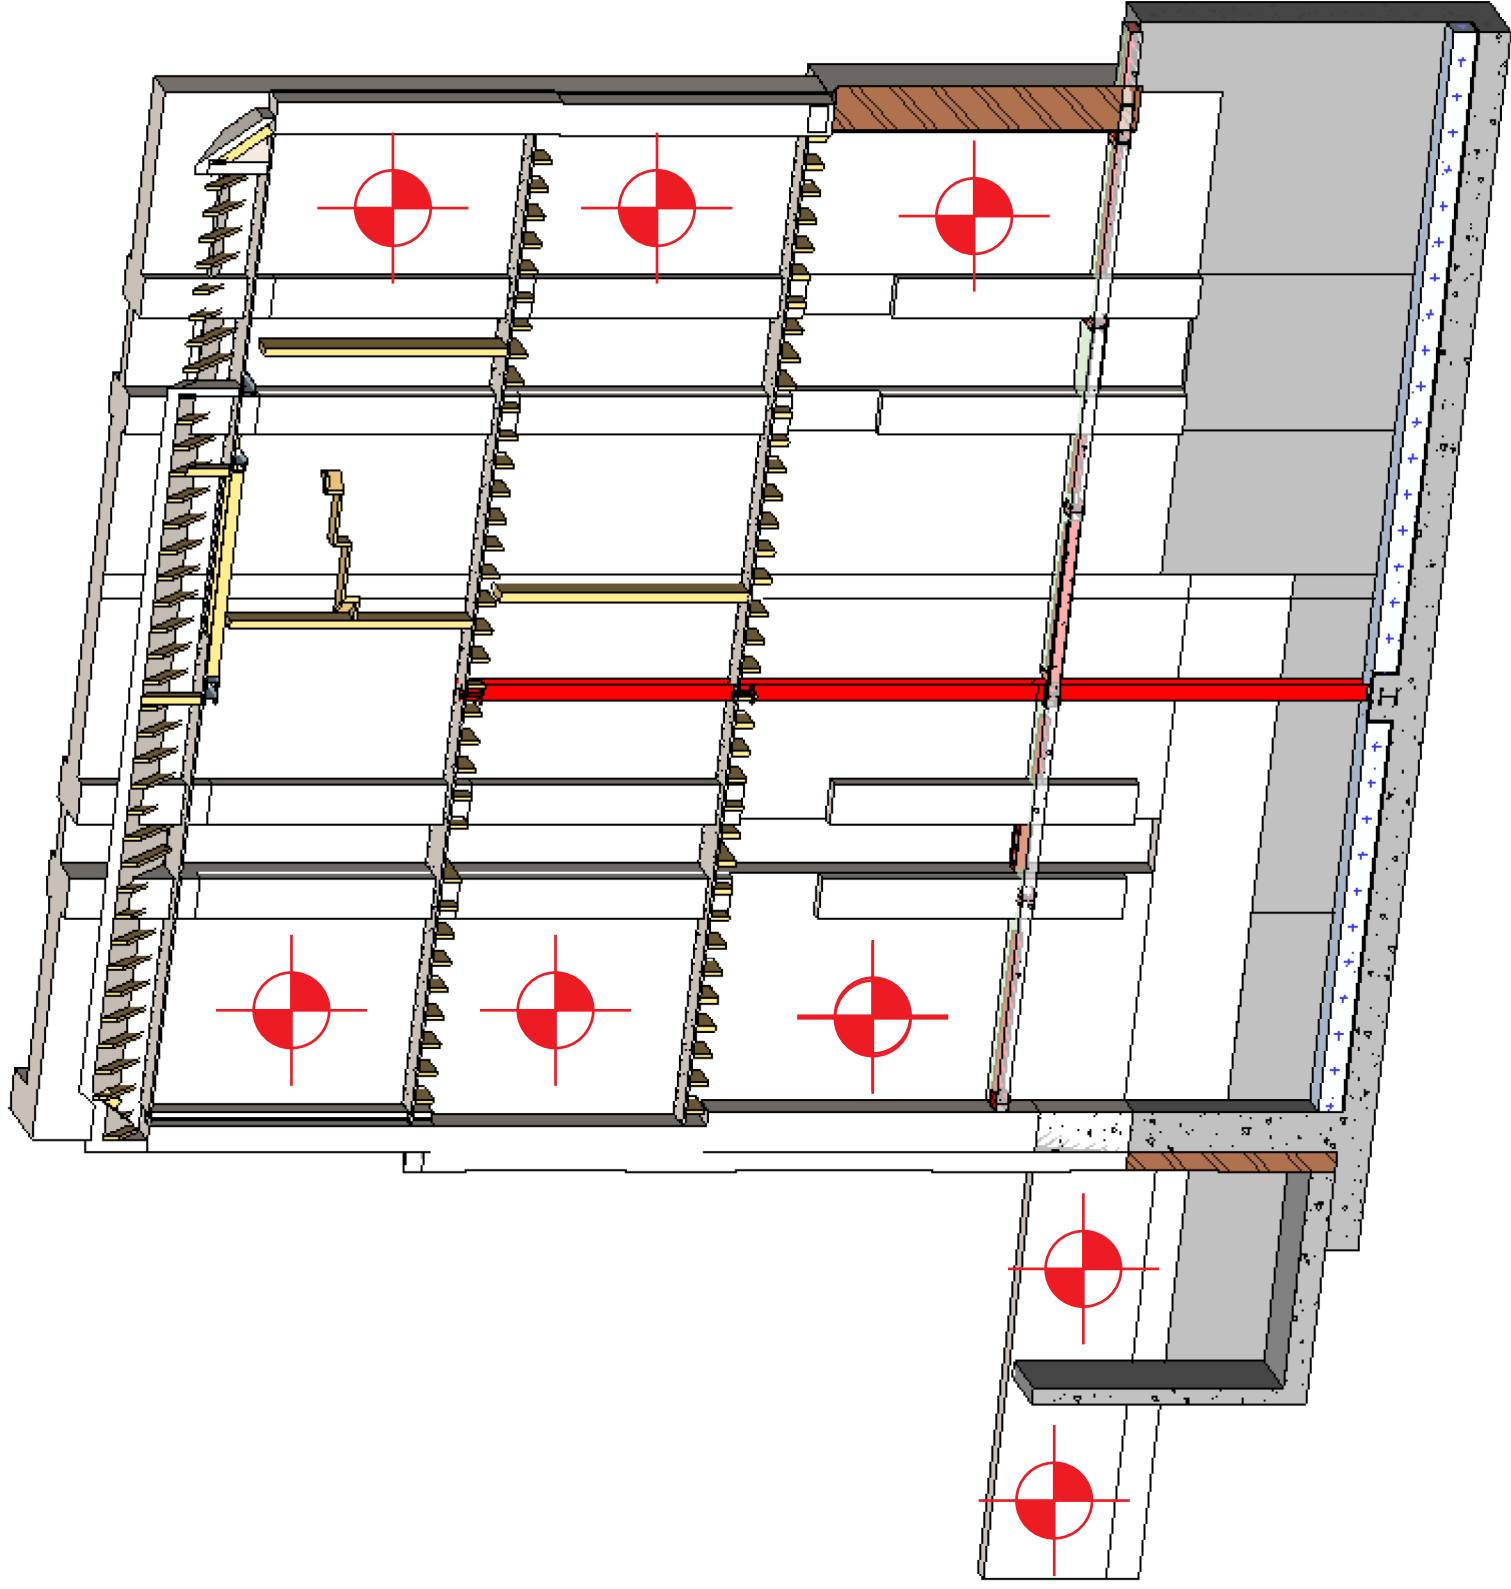

Denotes proposed monitoring position. Points noted to agreed between surveyors/engineers. Final positions to be confirmed by contractors surveyor for accessibility.

Notes:

Monitoring positions to be installed prior to any works being undertaken and suitable level of baseline results taken.



Job	4 Wedderburn Road	Date	May 15
Title	Proposed Party Wall Monitoring Positions	Eng.	BW
Job No.	1220	Sheet	SK010
		Rev.	T1

