

C This drawing is the copyright of Curtins Consulting Ltd

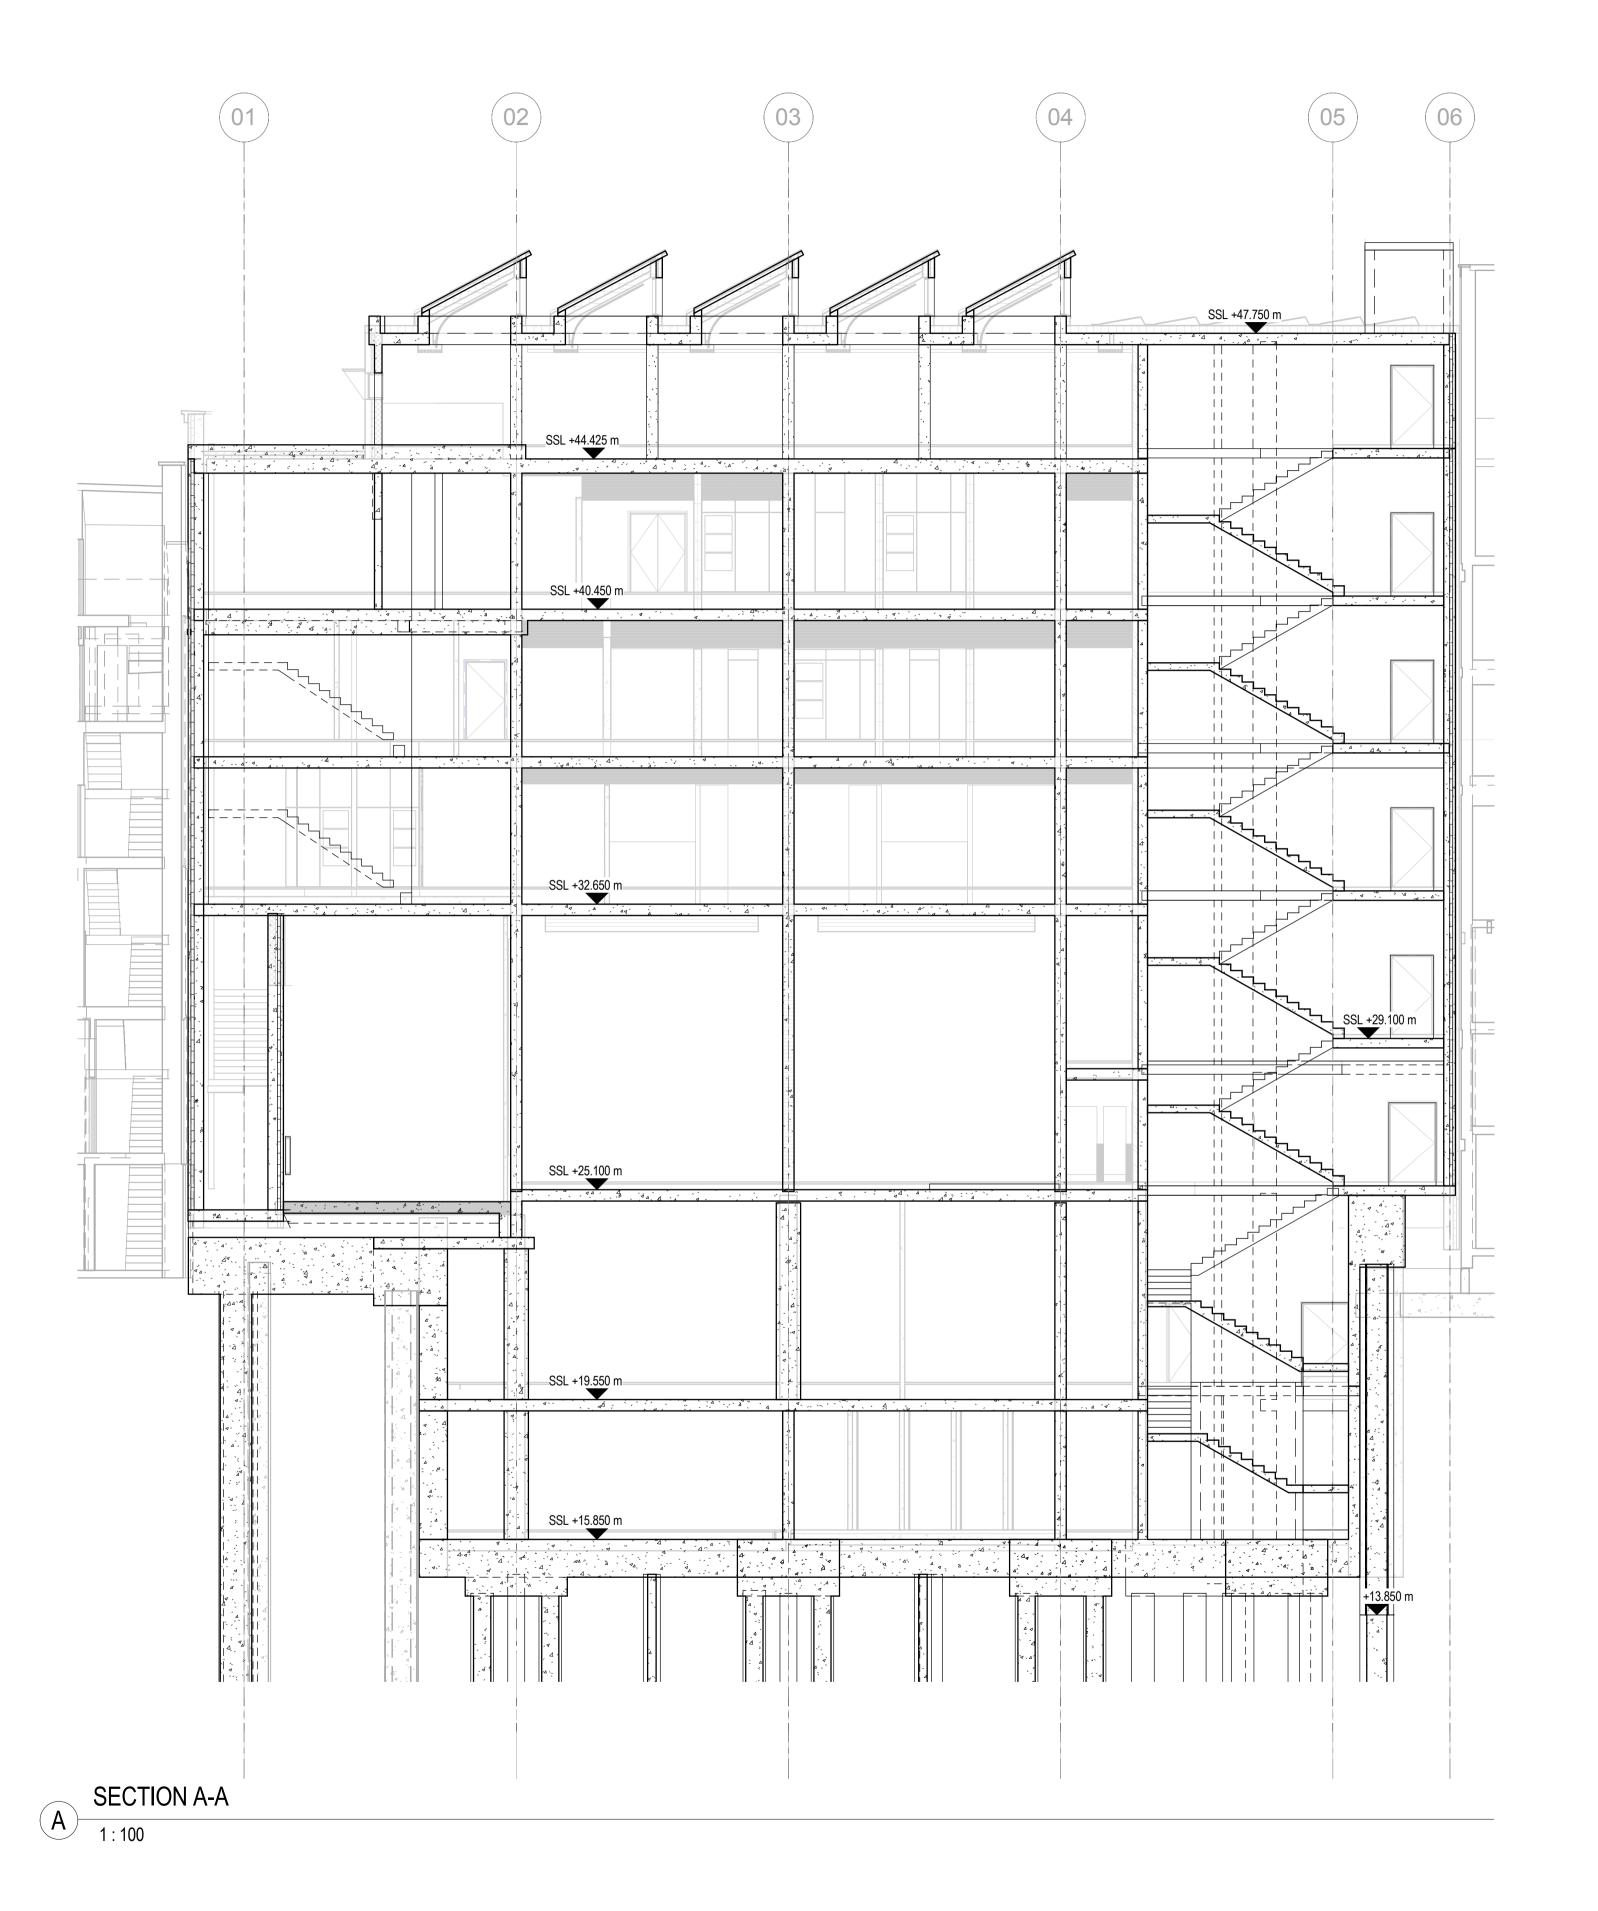

NOTES:

This drawing is to be read in conjunction with all relevant Architects and Engineers drawings, details and specifications.

- Do not scale this drawing. All details and dimensions are to be checked by the contractor and fabricator onsite prior to commencement of construction/fabrication. Any discrepancies are to be reported to the Engineer. Any existing dimensions noted on this drawing are to be checked by the contractor prior to commencement of works.
- Any ambiguities, omissions and errors on the drawings, shall be brought to the Engineers attention immediately.
- All dimensions are in millimetres unless noted otherwise.
- All works to be carried out in accordance with the relevant British Standards, Codes of Practice and Building Practice.
- Contractor to ascertain the location of all services on site prior to starting any excavations works and report and potential problems immediately.

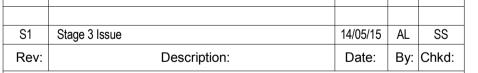



e: london@curtins.com www.curtins.com Structures • Civils • Environmental • Infrastructure • Urban Regeneration • Health & Safety • Dispute Resolution
Birmingham • Bristol • Cardiff • Douglas • Edinburgh • Kendal • Leeds • Liverpool • London • Manchester • Nottingham

STAGE 3

UCL - NEW STUDENT CENTRE

SECTION A-A

Scale:	Size:	First Issue:	Drawn:	Checked:
1:100	A1	14/05/2015	AL	SS

LO1254 / S-30

S1