


- NOTES:**
1. The drawing does not necessarily show all the information needed to interpret the design intent or the construction details.
 2. The drawing contains information from more than one source and must be read in conjunction with all relevant specifications.
 3. Any apparent drafting errors and differences between other drawings and specifications shall be brought to our attention.
 4. Xref Reference - BDP Dwg No. P2005698(15)AP021_Rev D

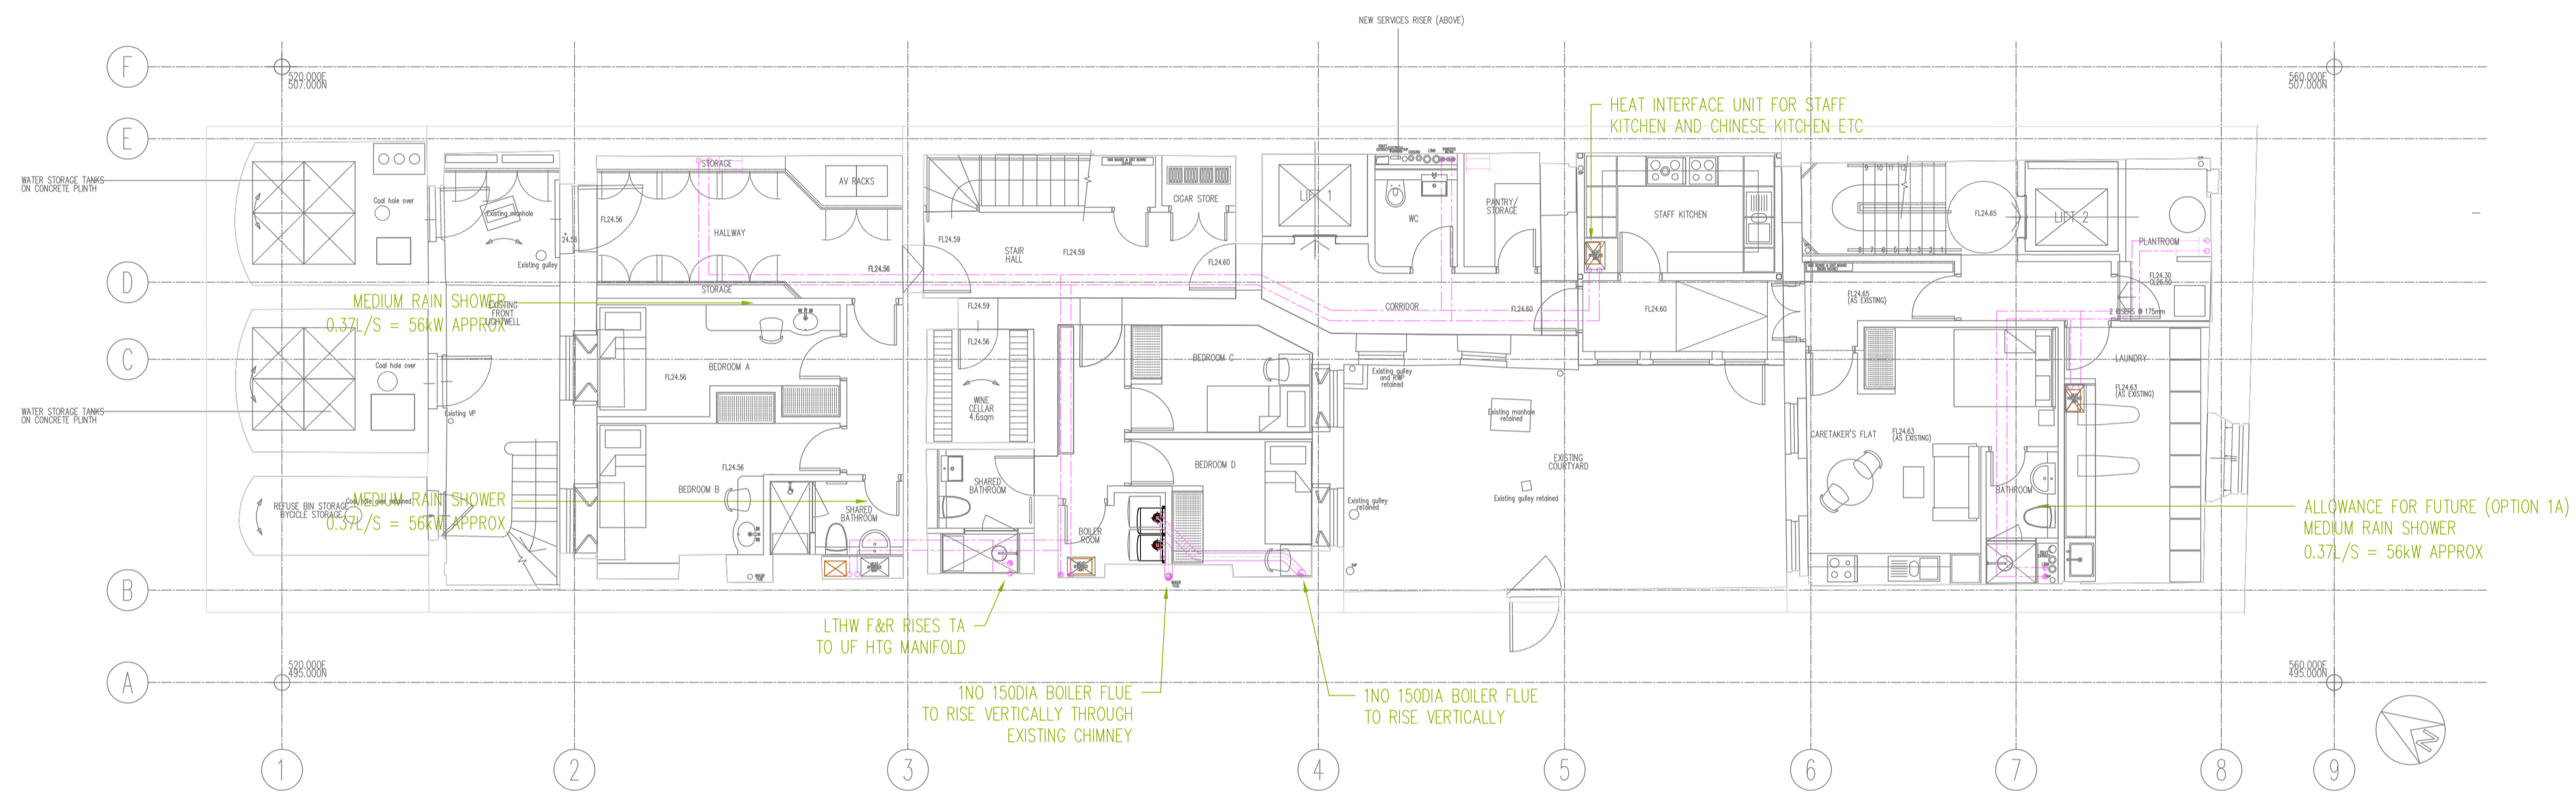

Index	Description	Drawn & Ck'd by	Rev'd by	Date
C	NOTATION UPDATED FOLLOWING COMMENTS	TS	TW	JUN'15
B	XREF UPDATED	TS	TW	JUN'15
A	PLANNING ISSUE	PC	MJ	AUG 13
P5	UF HTG MANIFOLD ADDED	PC	MJ	JUNE 13
P4	MEWS HOUSE PIPEWORK AMENDED	PC	MJ	JUNE 13
P3	STAGE C	PC	MJ	JUNE 13
P2	ARCHITECTS COMMENTS INCORPORATED	PC	MJ	JUNE 13

Revisions

Architect
BDP.

Client

PLANNING



Project Title
**42 BEDFORD SQUARE
LONDON**

Drawing Title
**Option 1
Decentralised Plant
Instantaneous Water Heating
Basement Level**

Project No	Drawn & Checked by	Reviewed by
26/01045	PM	MJ
Date	Scale	Issuing Office
May 13	1:100@ A1	Cambridge

DRAWING NUMBER								
Project Code	Ofp.	Zone	Level	Type	Role	Class.	Number	Rev.
2601045	HL	XX	B0	SK	M	500	0001	C