

LEGEND


- AC Access Door
- ASP Anti-Siphon Pipe
- DW Dishwasher
- FG Floor Gully
- FW Foul Water
- RE Rodding Eye
- RW Rainwater
- RWO Rainwater Outlet
- RWP Rainwater Pipe
- SF Soil Float
- SK Sink
- SP Soil Pipe
- S/S Stub Stack
- SVP Soil Vent Pipe
- VP Vent Pipe
- WC Water Closet
- WHB Wash Hand Basin
- WP Waste Pipe
- WM Washing Machine

- HL High Level
- LL Low Level
- FA From Above
- FB From Below
- TA To Above
- TB To Below

- FFL Finished Floor Level
- Ø Diameter

NOTES:

1. The drawing does not necessarily show all the information needed to interpret the design intent or the construction details.
2. The drawing contains information from more than one source and must be read in conjunction with all relevant specifications.
3. Any apparent drafting errors and differences between other drawings and specifications shall be brought to our attention.
4. Xref Reference - BDP Dwg No. P2005698(15)AP027_Rev C

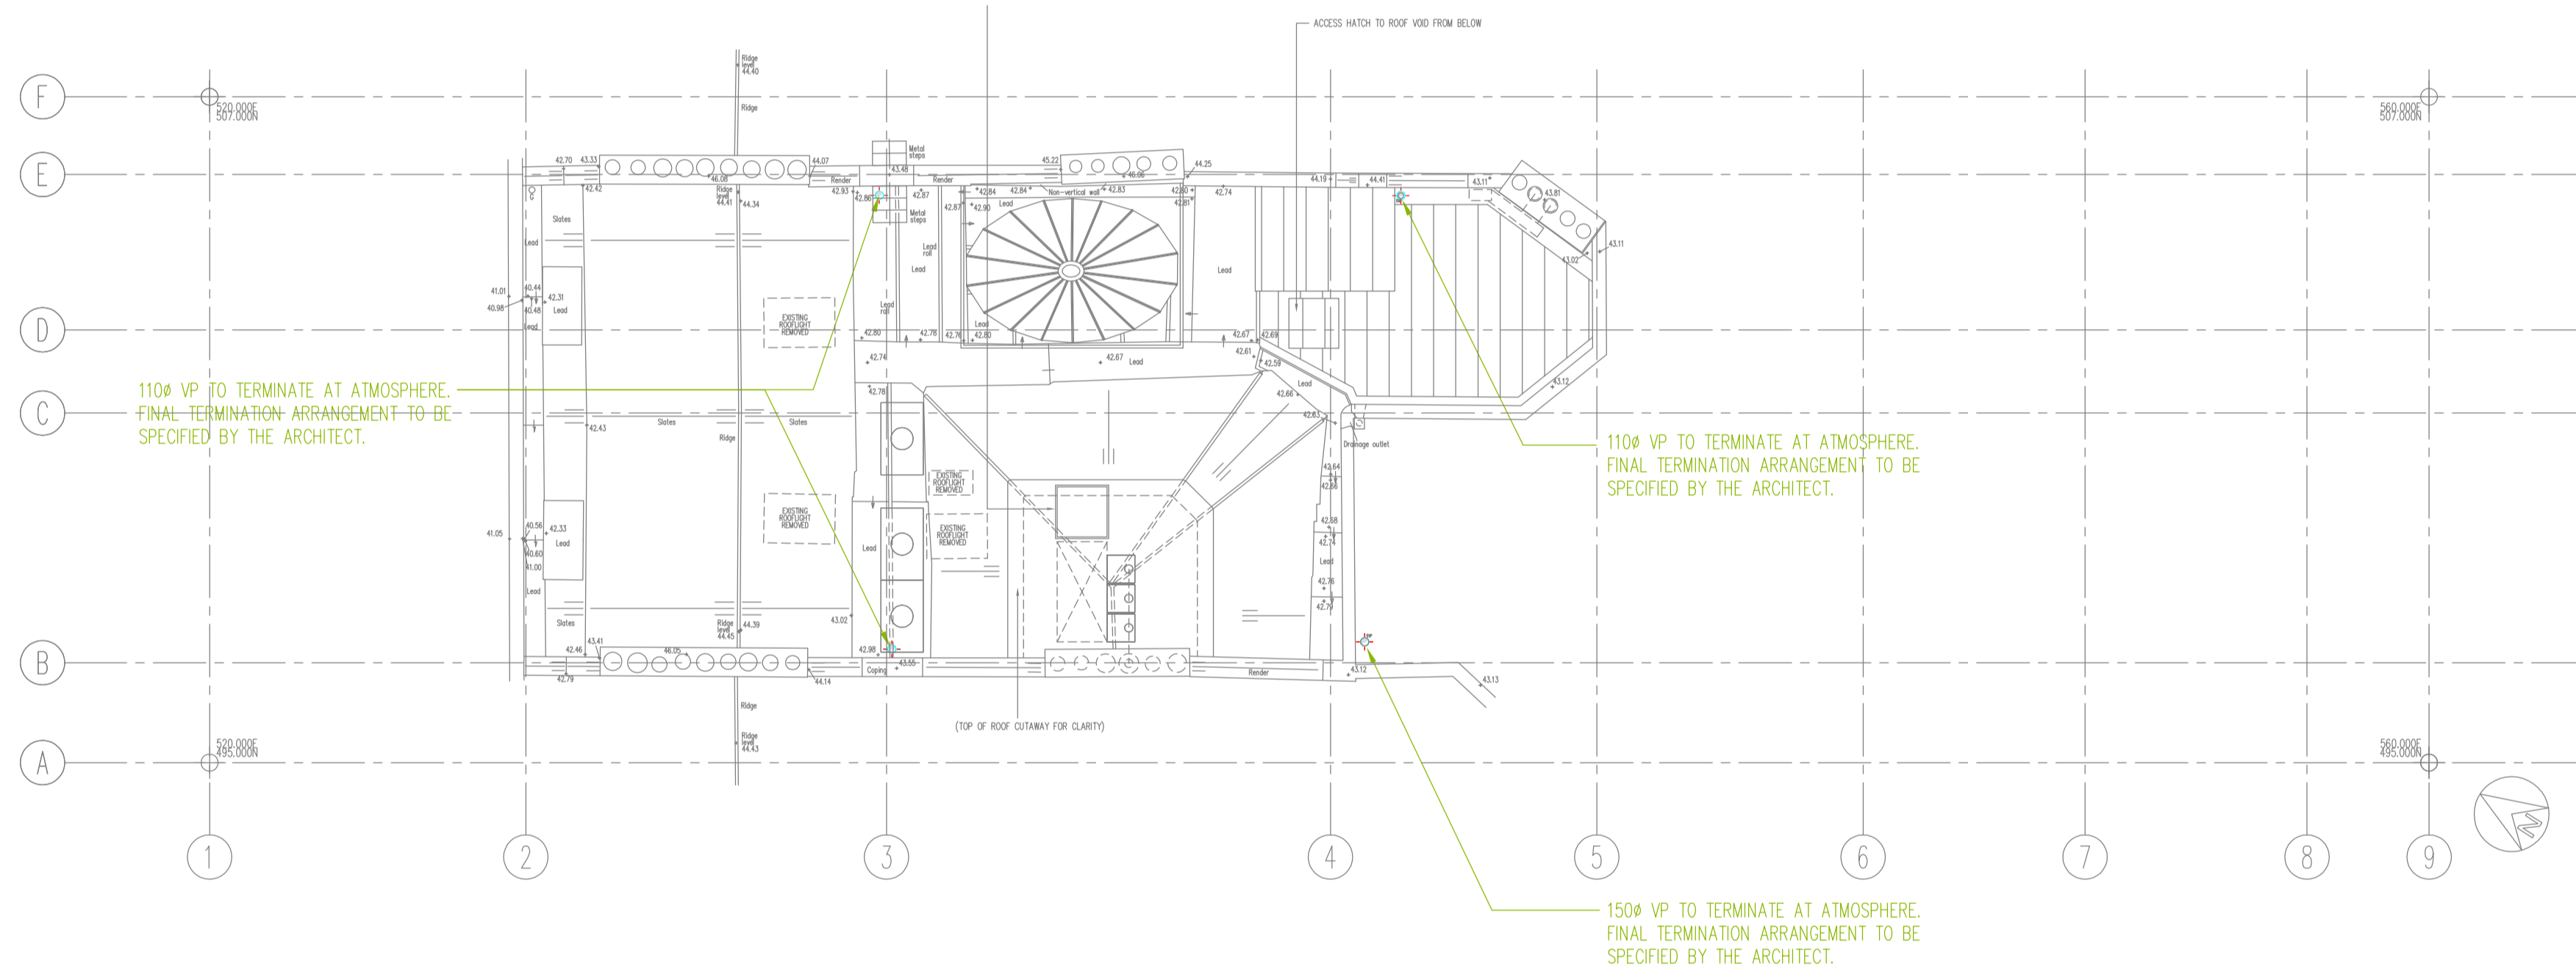

B	XREF UPDATED	TS	TW	JUN'15
A	PLANNING ISSUE	DB	KS	AUG'13
P2	STAGE C ISSUE	DB	KS	JULY'13
P1	Preliminary Issue	DB	KS	JUNE'13

Index	Description	Drawn & Chk by	Rev'd by	Date
-------	-------------	----------------	----------	------

Revisions

Architect
BDP.

Client

PLANNING

HOARE LEA

www.hoarelea.com

BIRMINGHAM
BRISTOL
CAMBRIDGE
CARDIFF
ISLE of MAN
LEEDS
LONDON
MANCHESTER
OXFORD
PLYMOUTH
POOLE

Project Title
**42 BEDFORD SQUARE
LONDON**

Drawing Title
**Soil and Waste Layout
Roof Level**

Project No	Drawn & Checked by	Reviewed by
26/01045	DB	KS
Date	Scale	Issuing Office
June 2013	1:100@ A1	Cambridge

DRAWING NUMBER								
Project Code	Orig.	Zone	Level	Type	Risk	Class.	Number	Rev.
2601045	HL	XX	RF	GA	P	523	0006	B