

LEGEND

BCWS	Boosted Cold Water Service
HWS	Hot Water Service
MWS	Mains Water Service
SK	Sink
WC	Water Closet
WHB	Wash Hand Basin
WM	Washing Machine
HL	High Level
LL	Low Level
FA	From Above
FB	From Below
TA	To Above
TB	To Below
RTA	Rise To Above
Ø	Diameter



—	Potable Boosted Cold Water
—	Softened Boosted Cold Water
—	Hot Water Service
—	Pipework at High Level
—	Pipework at Low Level
---	Pipework in Floor Void

CDM Pre-Construction Information

The following information is provided in pursuance of Regulations 11 (6) of the CDM Regulations 2007:

NOTES:

- The drawing does not necessarily show all the information needed to interpret the design intent or the construction details.
- The drawing contains information from more than one source and must be read in conjunction with all relevant specifications.
- Any apparent drafting errors and differences between other drawings and specifications shall be brought to our attention.
- Xref Reference - BDP Dwg No. P2005698/15JAP023_Rev D
BDP Dwg No. P2005698/15JAP024_Rev C

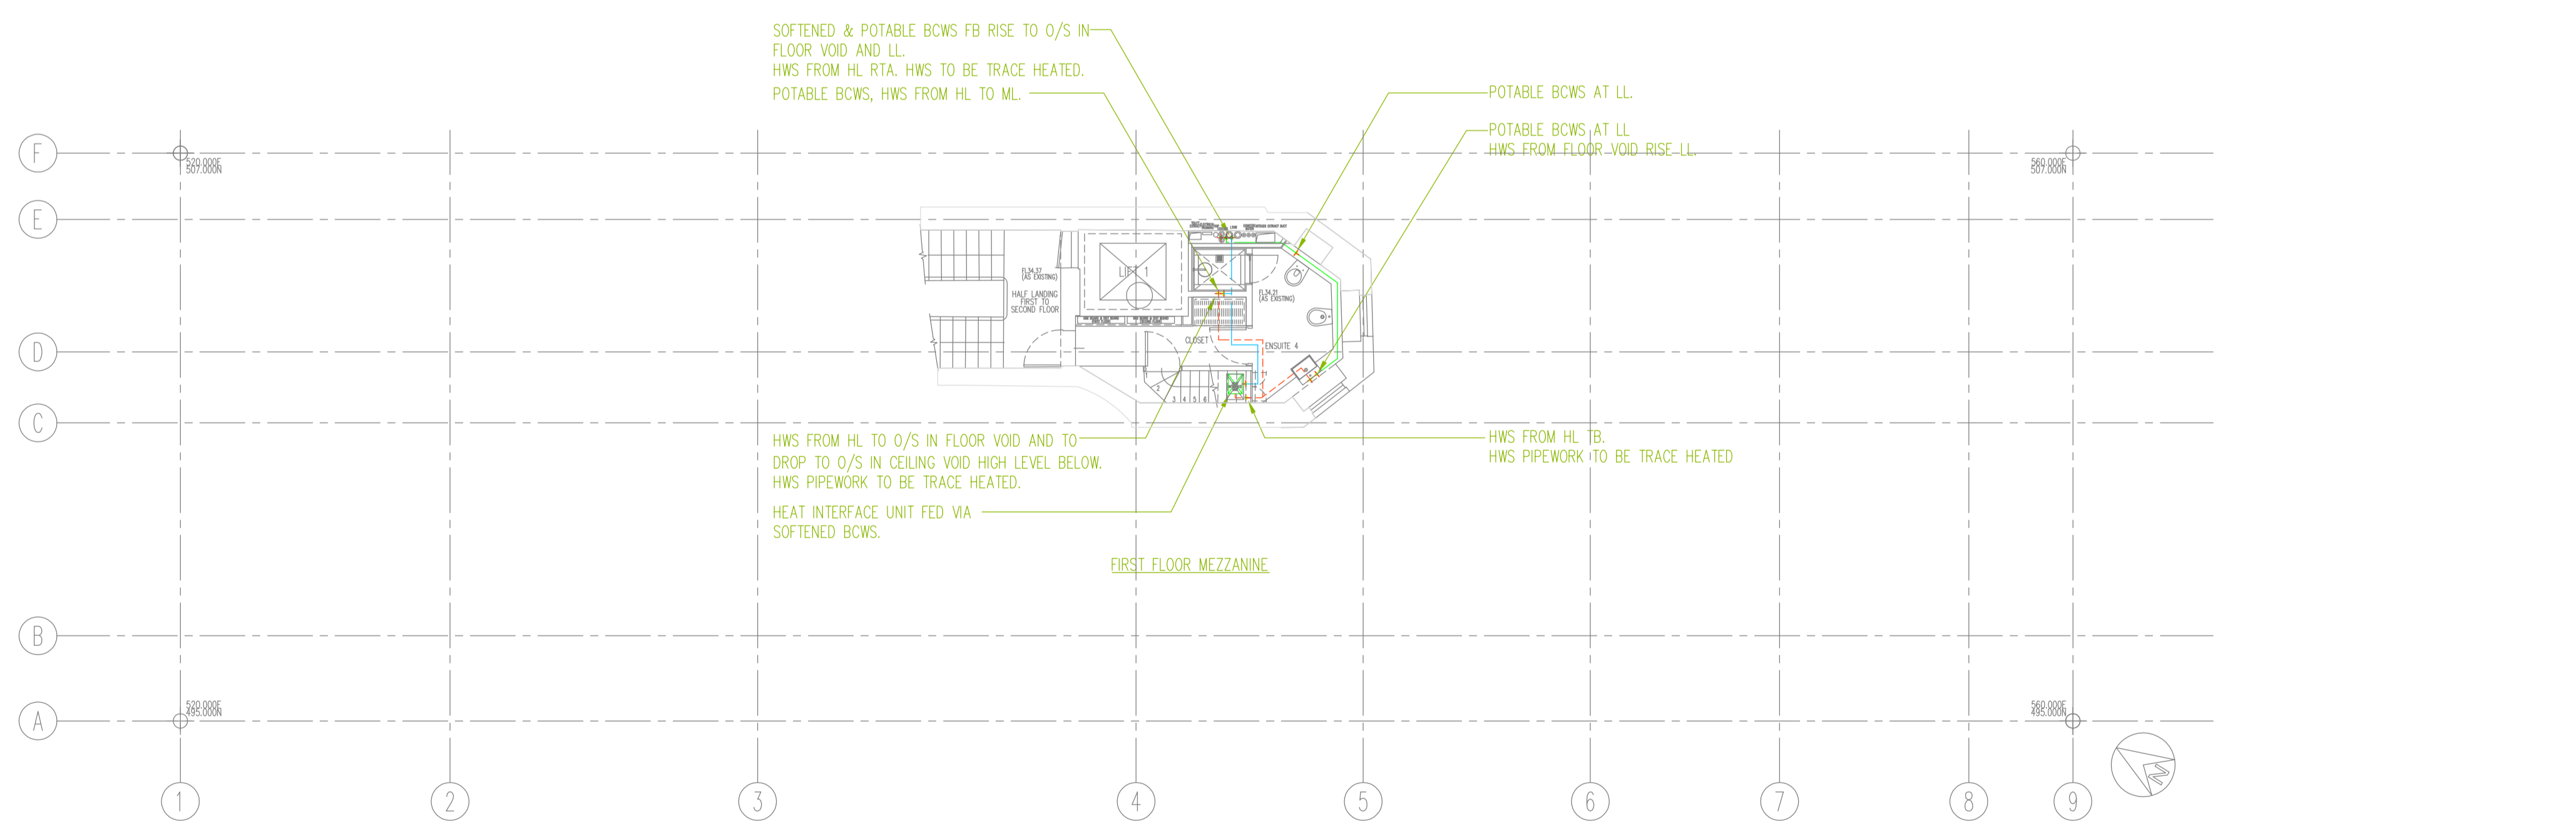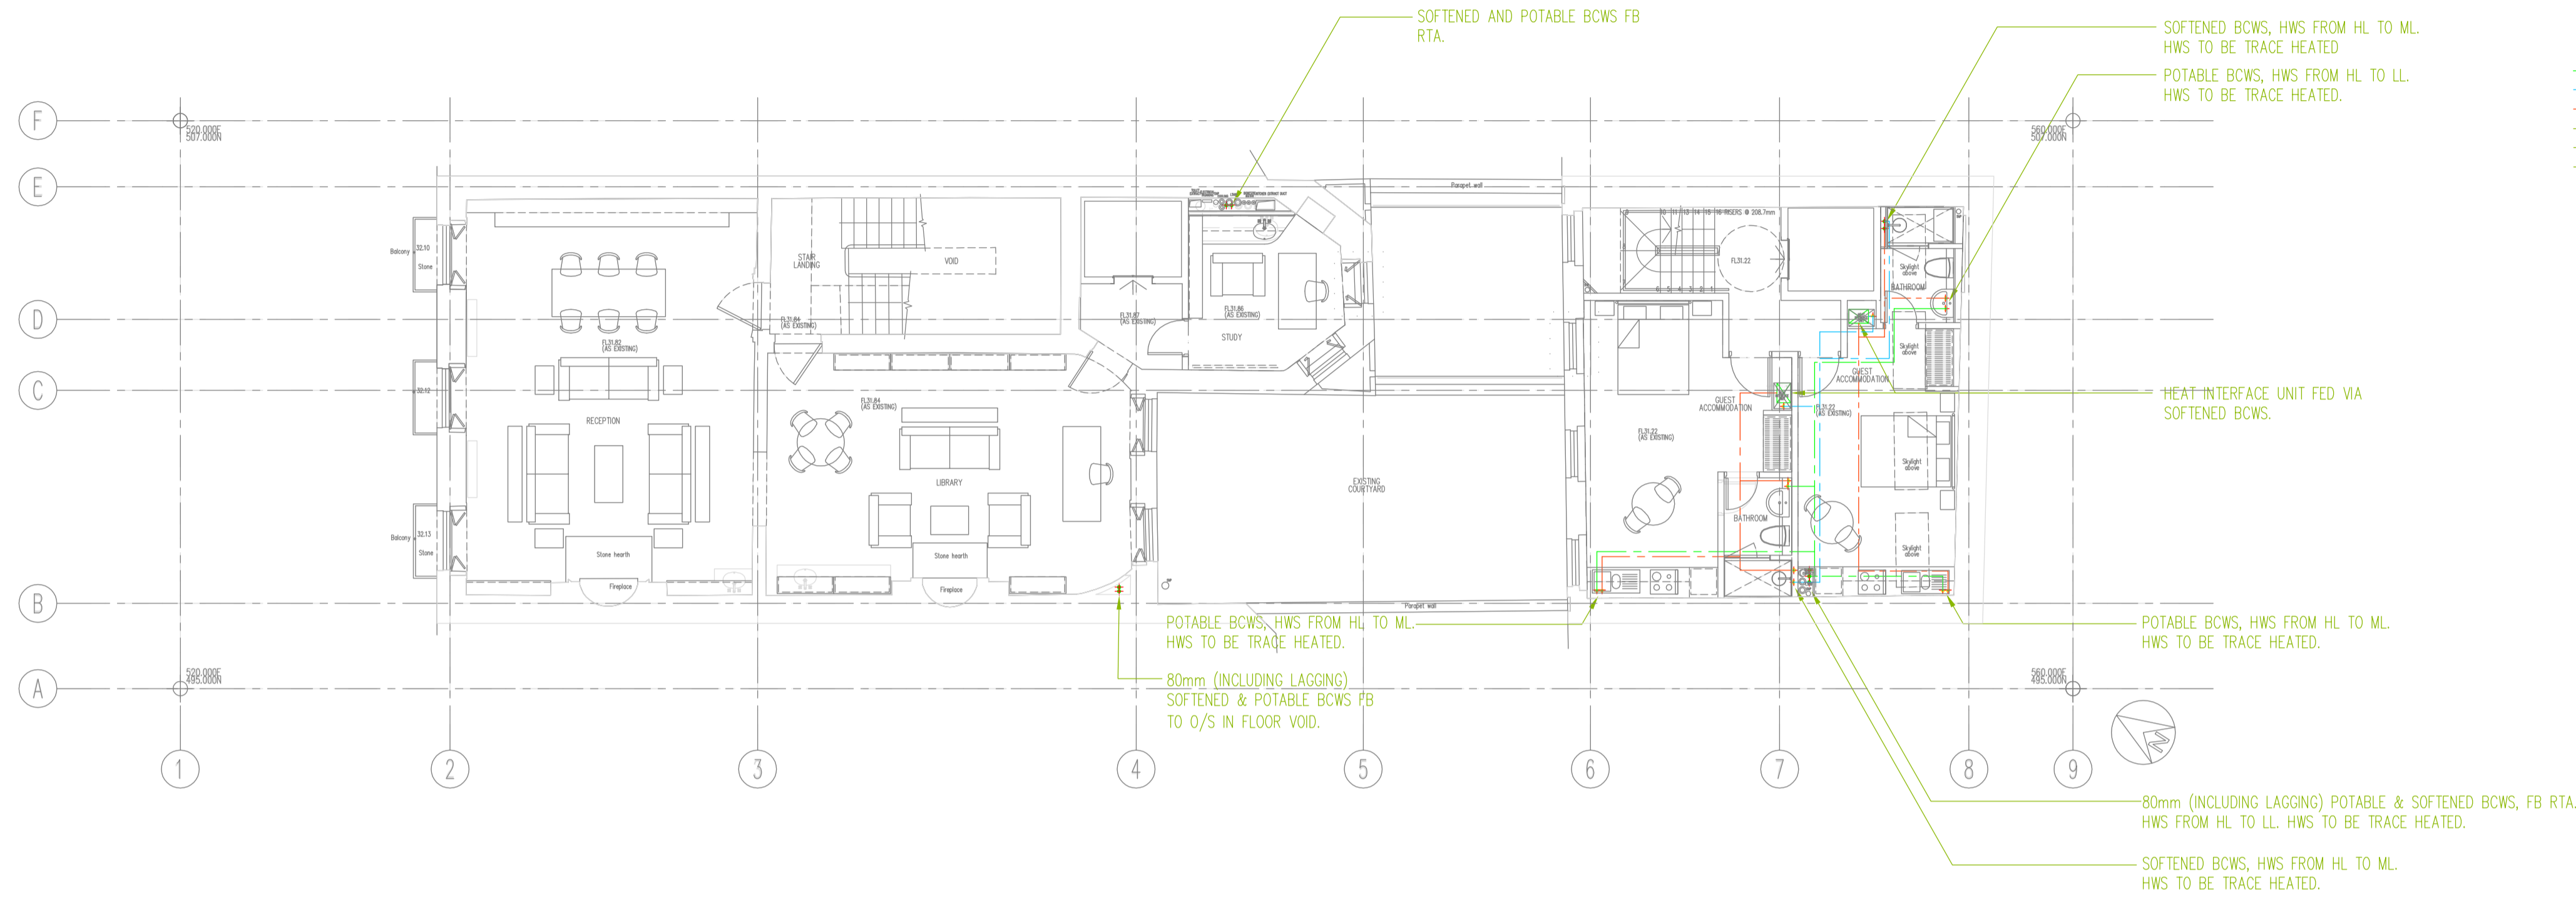

B	XREF UPDATED	TS	TW	JUN'15
A	PLANNING ISSUE	DB	KS	AUG'13
P2	STAGE C ISSUE	DB	KS	JUNE13
P1	Preliminary Issue	DB	KS	JUNE13

Index	Description	Drawn & Chk by	Rev'd by	Date
-------	-------------	----------------	----------	------

Revisions

Architect
BDP.

Client

PLANNING

HOARE LEA

BIRMINGHAM
BRISTOL
CAMBRIDGE
CARDIFF
ISLE of MAN
LEEDS
LONDON
MANCHESTER
OXFORD
PLYMOUTH
POOLE

www.hoarelea.com

Project Title
**42 BEDFORD SQUARE
LONDON**

Drawing Title
**Domestic Water Services Layout
First Floor and Mezzanine**

Project No	Drawn & Checked by	Reviewed by
26/01045	DB	KS
Date	Scale	Issuing Office
June 13	1:100@ A1	Cambridge

DRAWING NUMBER								
Project Code	Orig.	Zone	Level	Type	Role	Class.	Number	Rev.
2601045	HL	XX	01	GA	P	532	0003	B