






LEGEND

BCWS	Boosted Cold Water Service
HWS	Hot Water Service
MWS	Mains Water Service
SK	Sink
WC	Water Closet
WHB	Wash Hand Basin
WM	Washing Machine
HL	High Level
LL	Low Level
FA	From Above
FB	From Below
TA	To Above
TB	To Below
RTA	Rise To Above
Ø	Diameter
	Potable Boosted Cold Water
	Softened Boosted Cold Water
	Hot Water Service
	Pipework at High Level
	Pipework at Low Level
	Pipework in Floor Void

CDM Pre-Construction Information
The following information is provided in pursuance of Regulations 11 (6) of the CDM Regulations 2007:

- NOTES:**
- The drawing does not necessarily show all the information needed to interpret the design intent or the construction details.
 - The drawing contains information from more than one source and must be read in conjunction with all relevant specifications.
 - Any apparent drafting errors and differences between other drawings and specifications shall be brought to our attention.
 - Xref Reference - BDP Dwg No. P2005698(15)AP026_Rev D

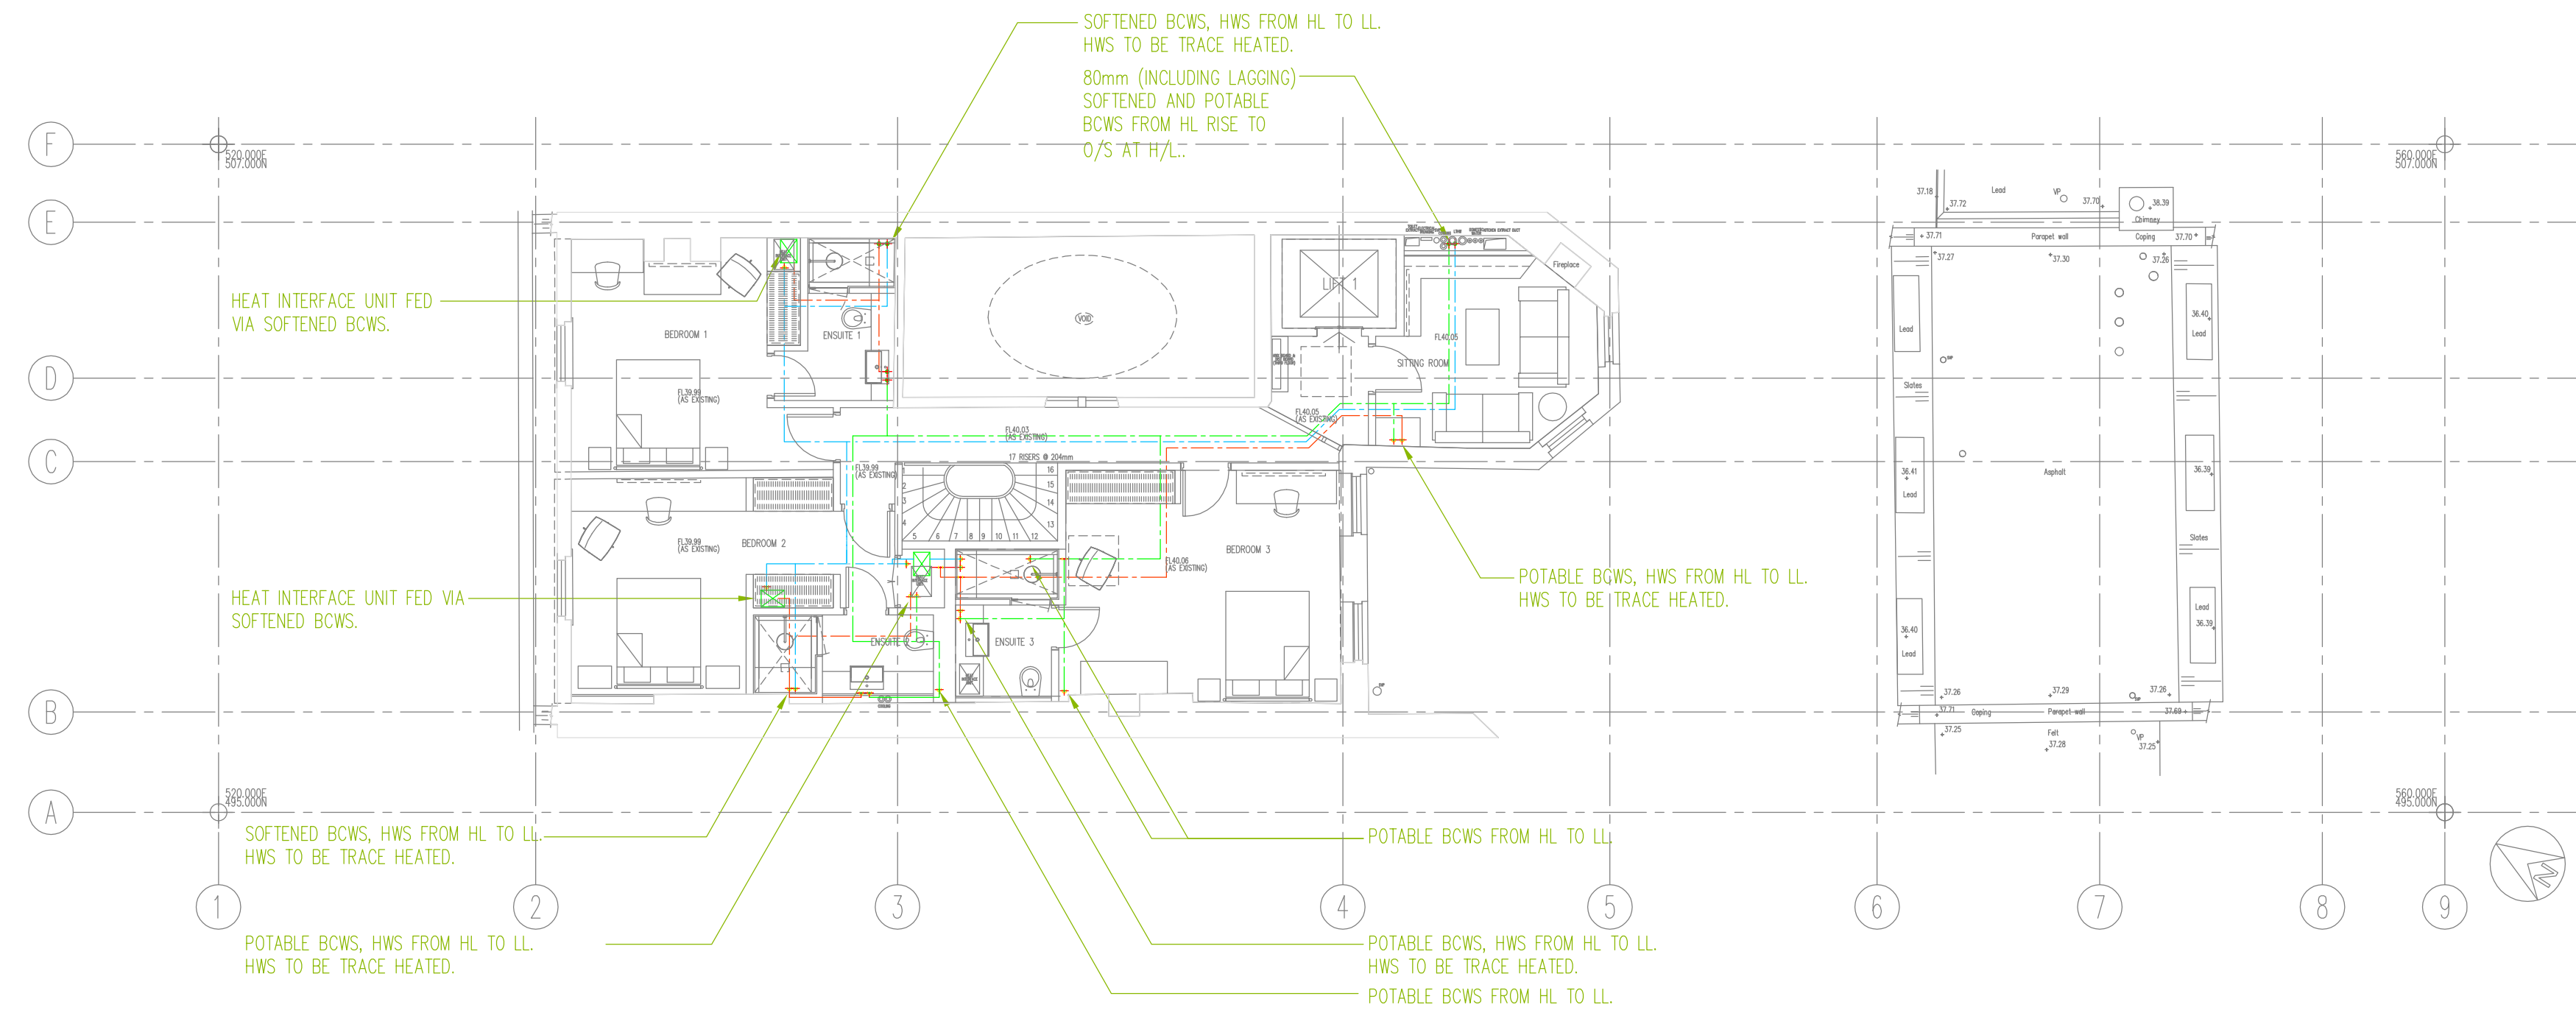

B	XREF UPDATED	TS	TW	JUN'15
A	PLANNING ISSUE	DB	KS	AUG'13
P2	STAGE C ISSUE	DB	KS	JUNE'13
P1	Preliminary Issue	DB	KS	JUNE'13

Index	Description	Drawn & Chk by	Rev'd by	Date
-------	-------------	----------------	----------	------

Revisions

Architect
BDP.

Client

PLANNING

HOARE LEA
www.hoarelea.com

BIRMINGHAM
BRISTOL
CAMBRIDGE
CARDIFF
ISLE of MAN
LEEDS
LONDON
MANCHESTER
OXFORD
PLYMOUTH
POOLE

Project Title
**42 BEDFORD SQUARE
LONDON**

Drawing Title
**Domestic Water Services Layout
Third Floor**

Project No	Drawn & Checked by	Reviewed by
26/01045	DB	KS
Date	Scale	Issuing Office
June 2013	1:100@ A1	Cambridge

DRAWING NUMBER								
Project Code	Orig.	Zone	Level	Type	Role	Class.	Number	Rev.
2601045	HL	XX	03	GA	P	532	0005	B