

NOTES

JUB studio takes no responsibility for any dimensions obtained by scaling from this drawing. If no dimension is shown the recipient must ascertain the dimension specifically from the Architect or by site measurement. Supplying this drawing in digital form is solely for convenience and no reliance may be placed on digital data. All data must be checked against hard copy. Dimensions must be checked on hard copy and not by scaling. No responsibility is accepted for any errors. This drawing is copyright of JUB studio.

JUB studio

122 Church Walk, London, UK, N16 6DW

www.jubstudio.com



LOCATION PLAN

KEY:

INDICATES ALTERATIONS

INDICATES EXISTING WALLS

Planning	2015/02/20	AB
Rev	Description	Date
Dm	Chk	

Purpose of Issue
PLANNING

Project

19 GLOUCESTER CRESCENT
LONDON
NW1 7DS


Drawing Title

SECTION BB EXISTING

Scale Drawn By
1:100@A3 AB

Project No. Drawing No. Revision

0043 A-GA-10

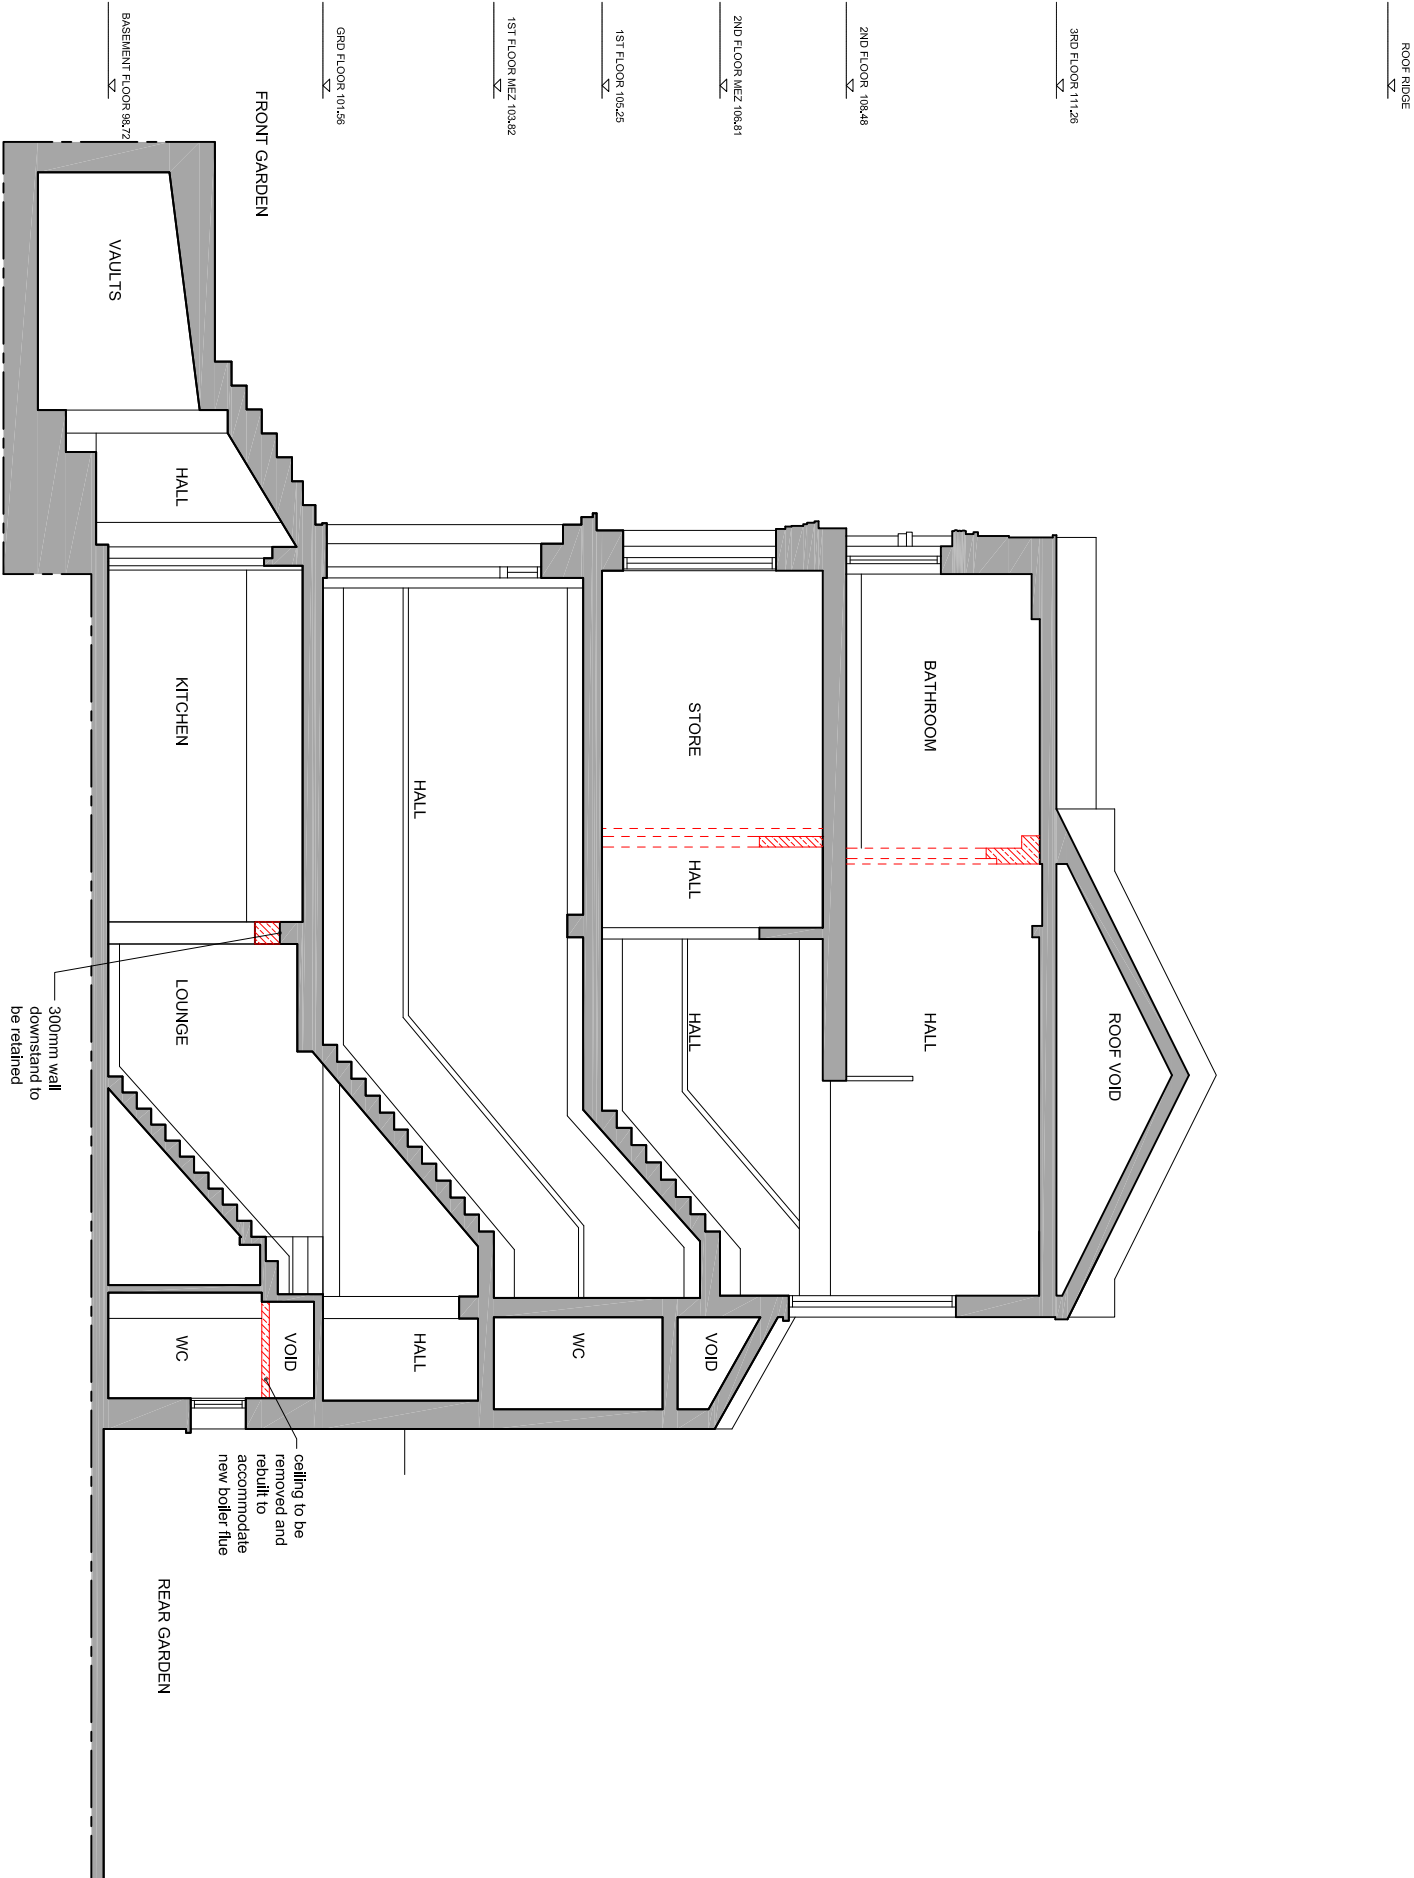

SECTION BB EXISTING
scale 1:100

