

NOTES

JUB studio takes no responsibility for any dimensions obtained by scaling from this drawing. If no dimension is shown the recipient must ascertain the dimension specifically from the Architect or by site measurement. Supplying this drawing in digital form is solely for convenience and no reliance may be placed on digital data. All data must be checked against hard copy. Dimensions must be checked on hard copy and not by scaling. No responsibility is accepted for any errors or omissions. This drawing is copyright of JUB studio.

JUB studio

122 Church Walk, London, UK, N16 6DW

www.jubstudio.com



LOCATION PLAN

KEY:

INDICATES
OUTLINE OF EXISTING
ALTERED PARTITIONS

INDICATES
EXISTING PARTITIONS

INDICATES
PROPOSED PARTITIONS

B	Dormer revised	20150710	AB
A	Dormer revision, downstairs revised	20150525	AB
	Planning	20150220	AB
Rev	Description	Date	Dm Chk

Purpose of Issue
PLANNING

Project


19 GLOUCESTER CRESCENT
LONDON
NW1 7DS

Drawing Title

SECTION AA PROPOSED

Scale Drawn By
1:100@A3 AB

Project No. Drawing No. Revision
0043 A-GA-19 B

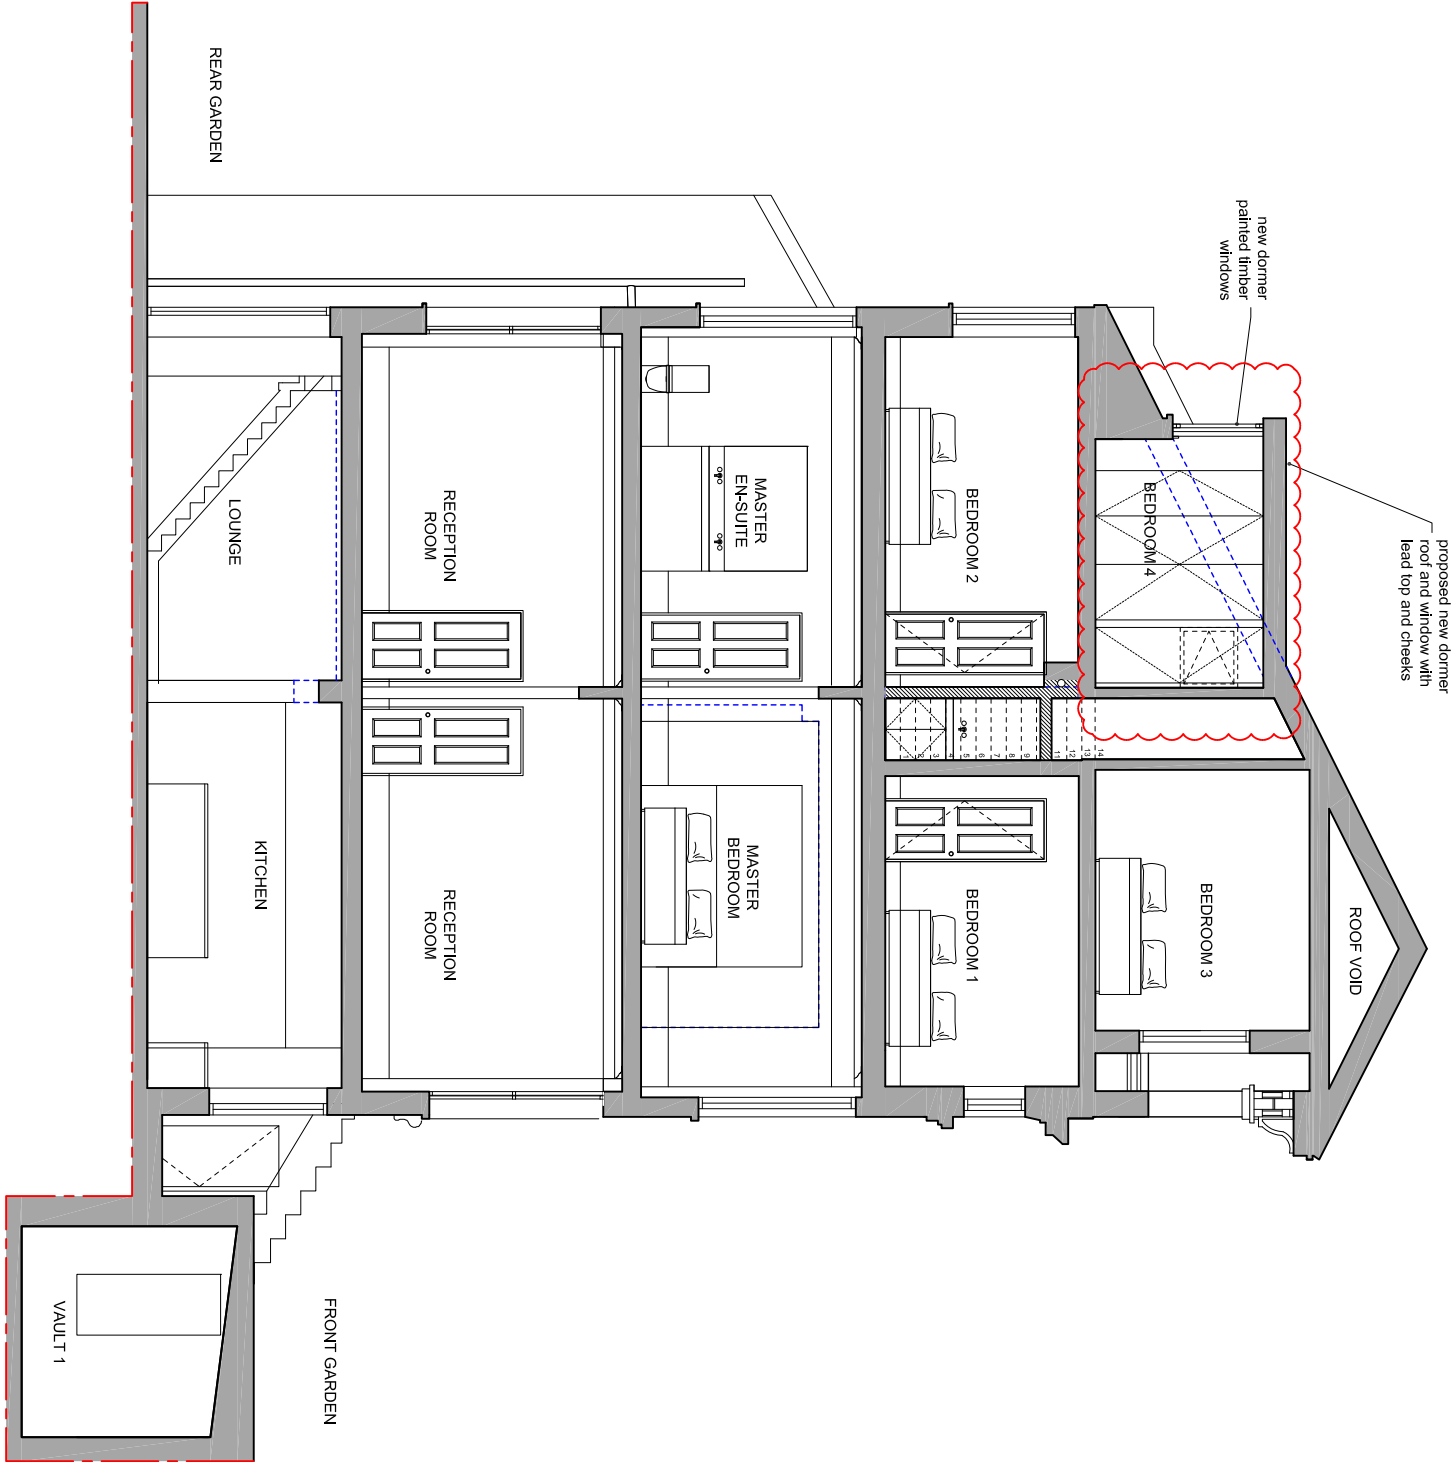

SECTION AA PROPOSED
scale 1:100

