

NOTES

JUB studio take no responsibility for any dimensions obtained by scaling from this drawing. If no dimension is shown the recipient must ascertain the dimension specifically from the Architect or by site measurement. Supplying this drawing in digital form is solely for convenience and no reliance may be placed on digital data. All data must be checked against hard copy. Dimensions must be checked on site and not assumed to be correct. No part of this drawing may be reproduced or used in any form without the prior written consent of JUB studio. This drawing is copyright of JUB studio.

JUB studio

122 Church Walk, London, UK, N16 6DW

www.jubstudio.com



LOCATION PLAN

KEY:

INDICATES
OUTLINE OF EXISTING
ALTERED PARTITIONS

INDICATES
EXISTING PARTITIONS

INDICATES
PROPOSED PARTITIONS

Planning	2015/02/20	AB		
Rev	Description	Date	Dm	Chk

Purpose of Issue
PLANNING

Project

19 GLoucester Crescent
LONDON
NW1 7DS

Drawing Title

SECTION BB PROPOSED


Scale Drawn By

1:100@A3 AB

Project No. Drawing No.

0043 A-GA-20

Revision

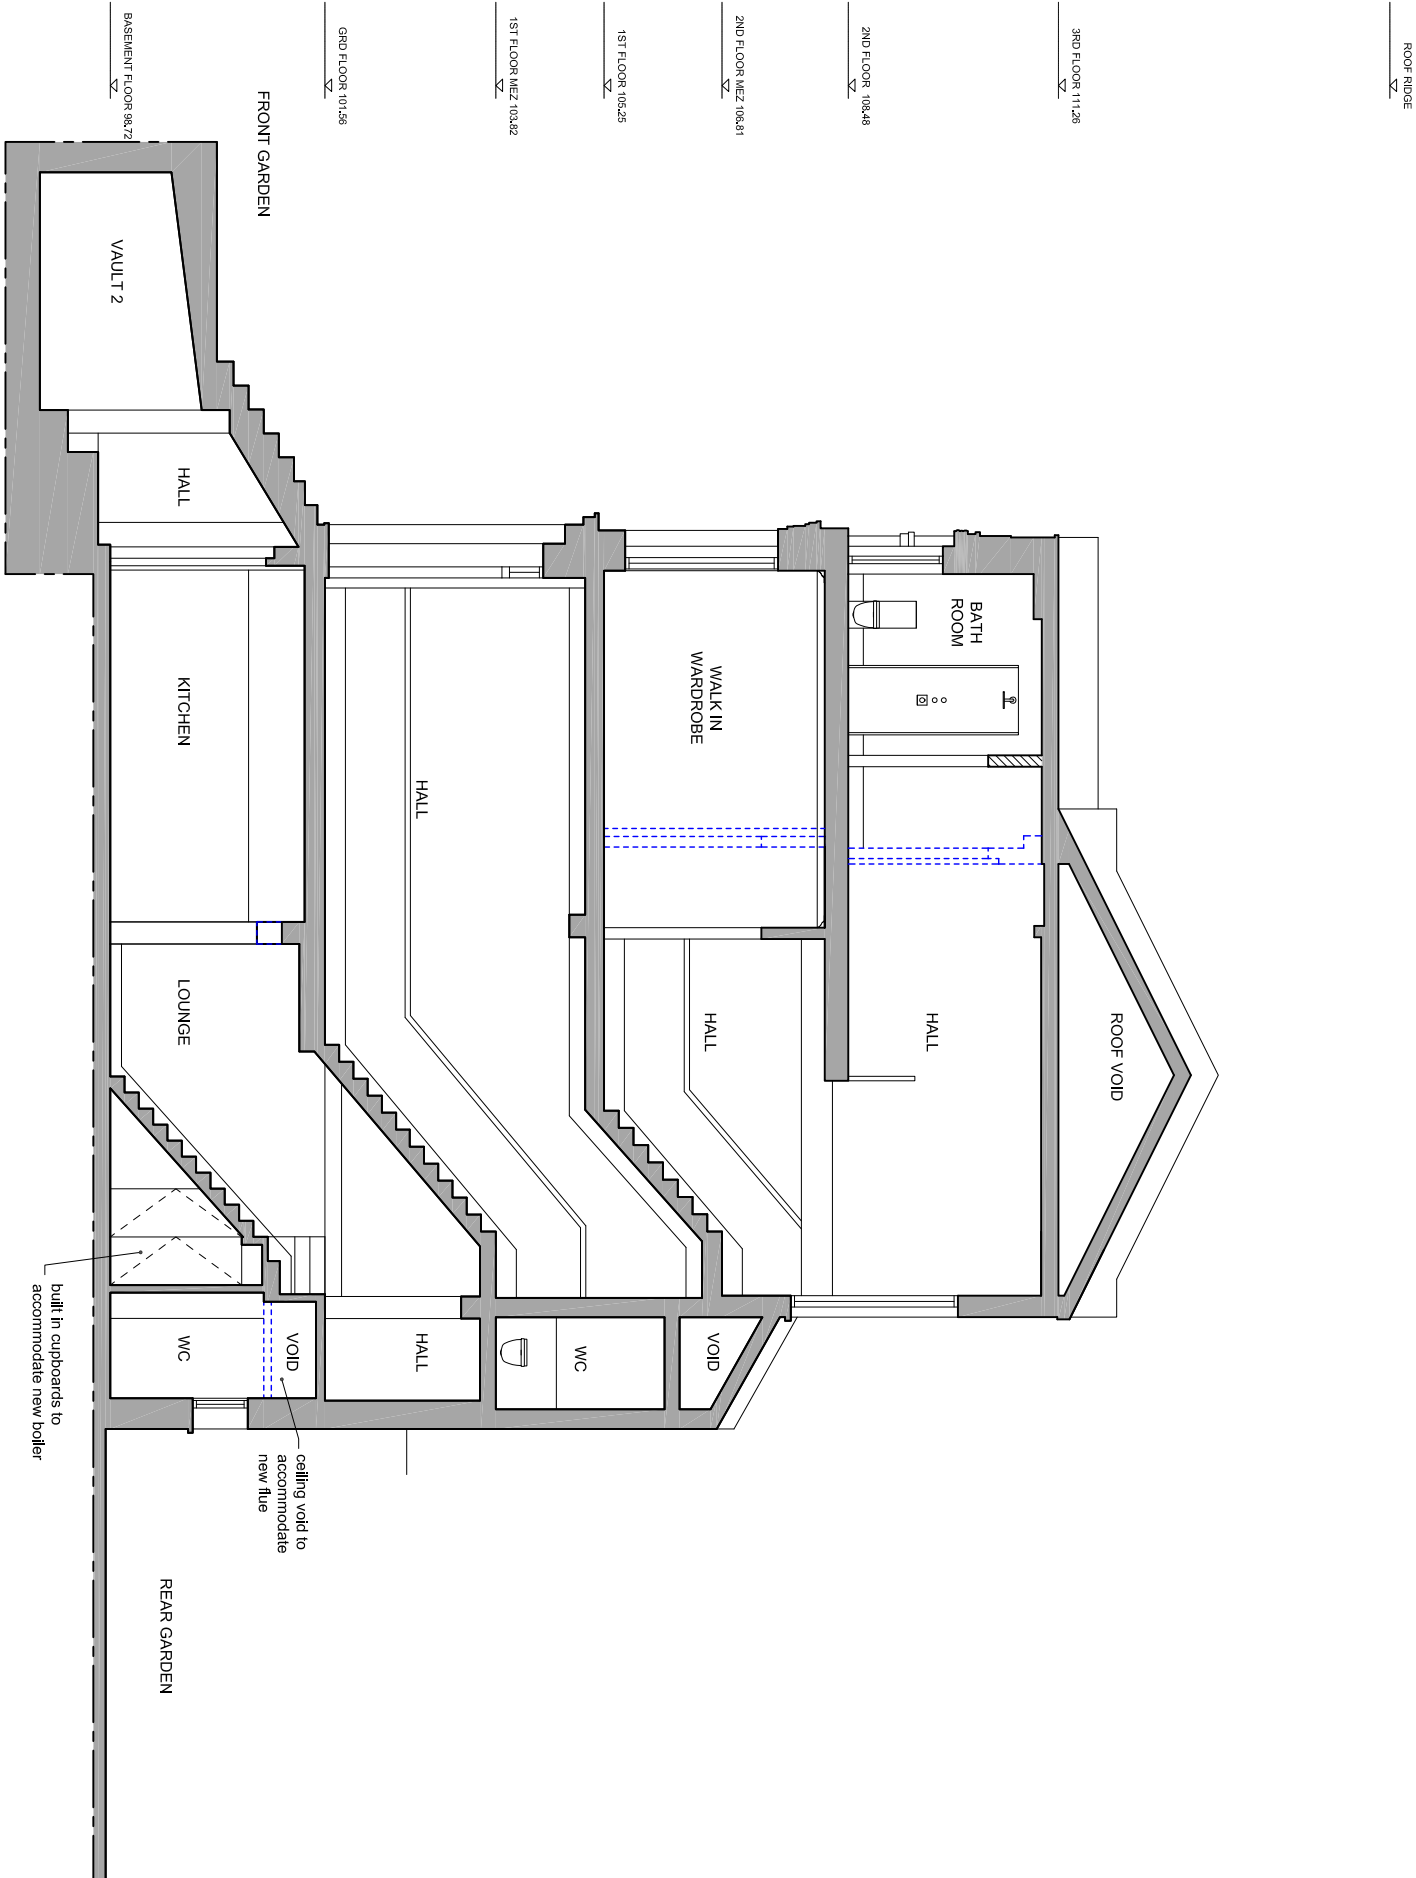

SECTION BB PROPOSED
scale 1:100

0 5 10 m