




STREET ELEVATION AS PROPOSED

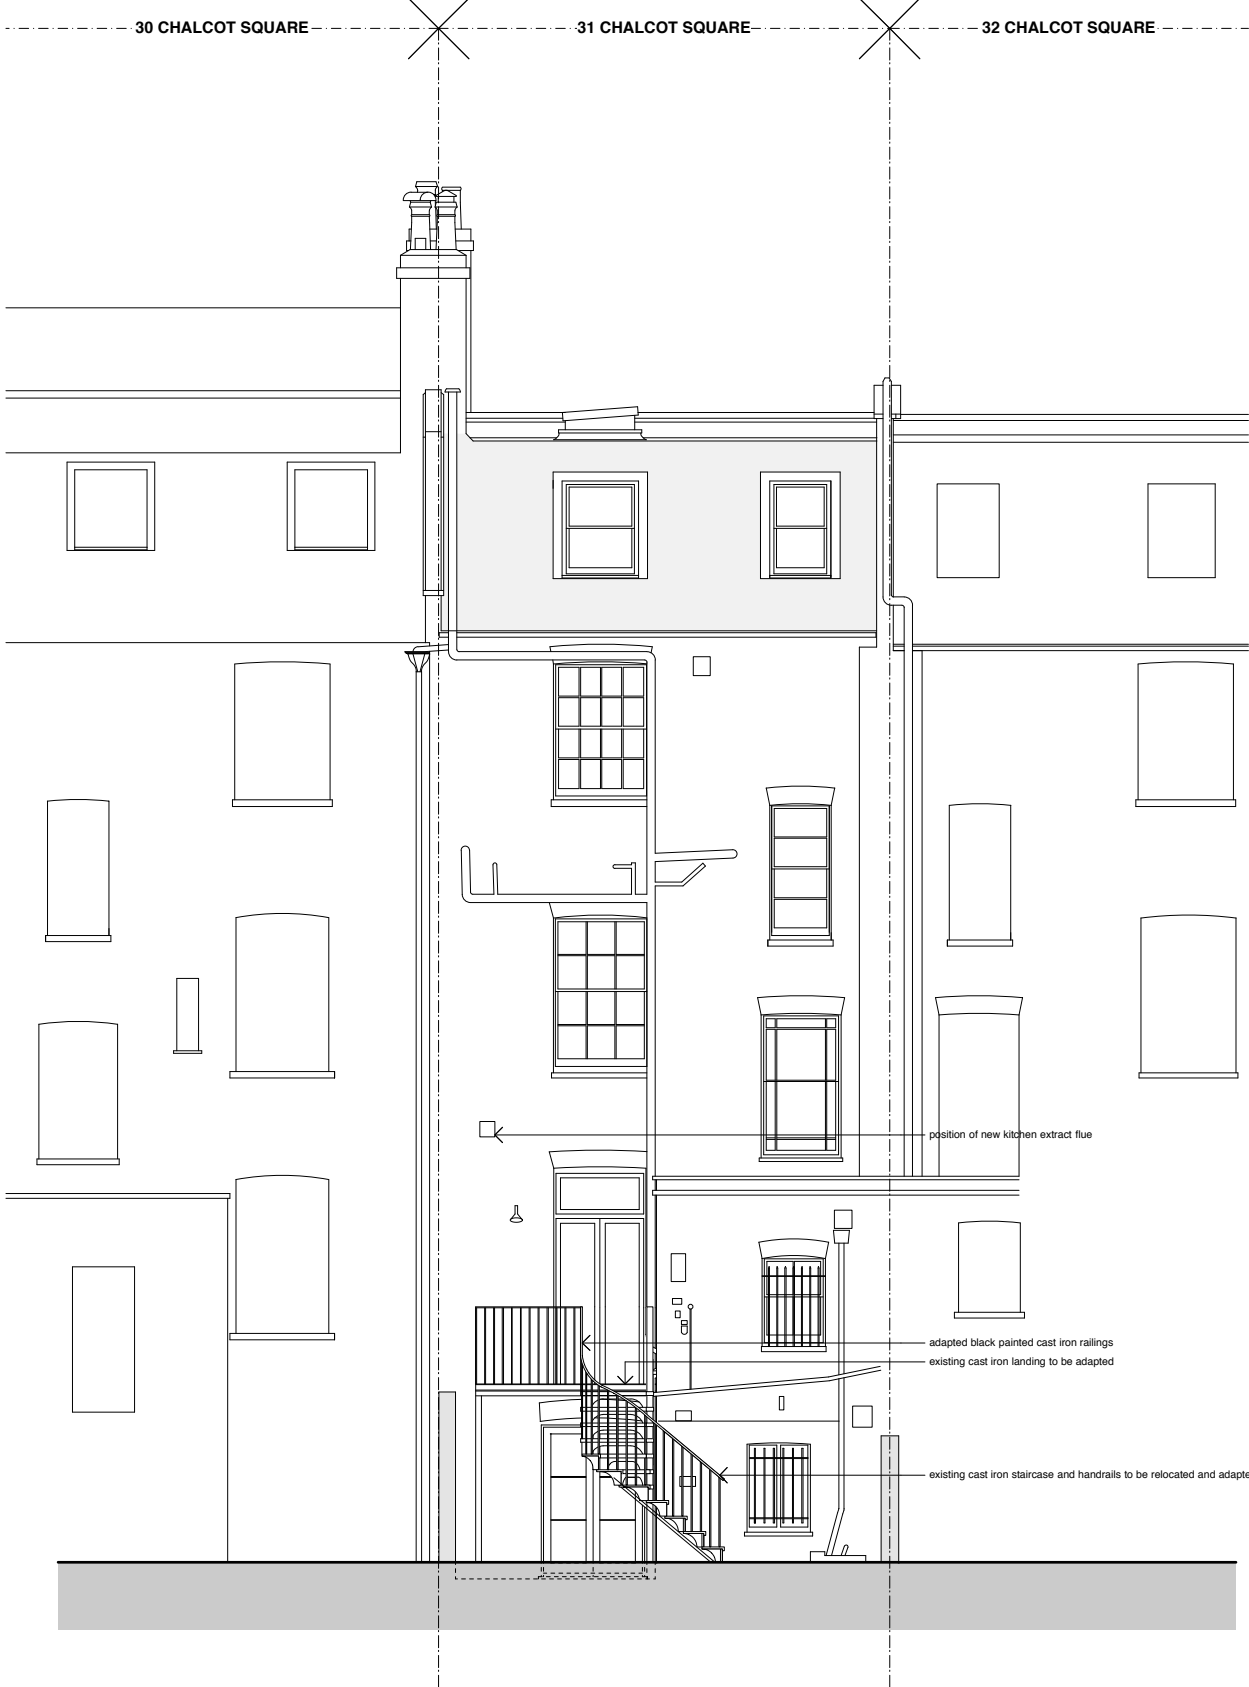

REAR ELEVATION AS PROPOSED

