
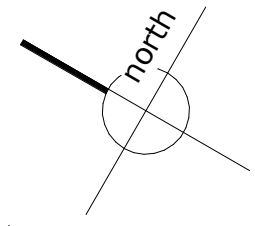


NOTES:
Any discrepancies on this drawing with other contract document to be reported immediately to the Contract Administrator for clarification

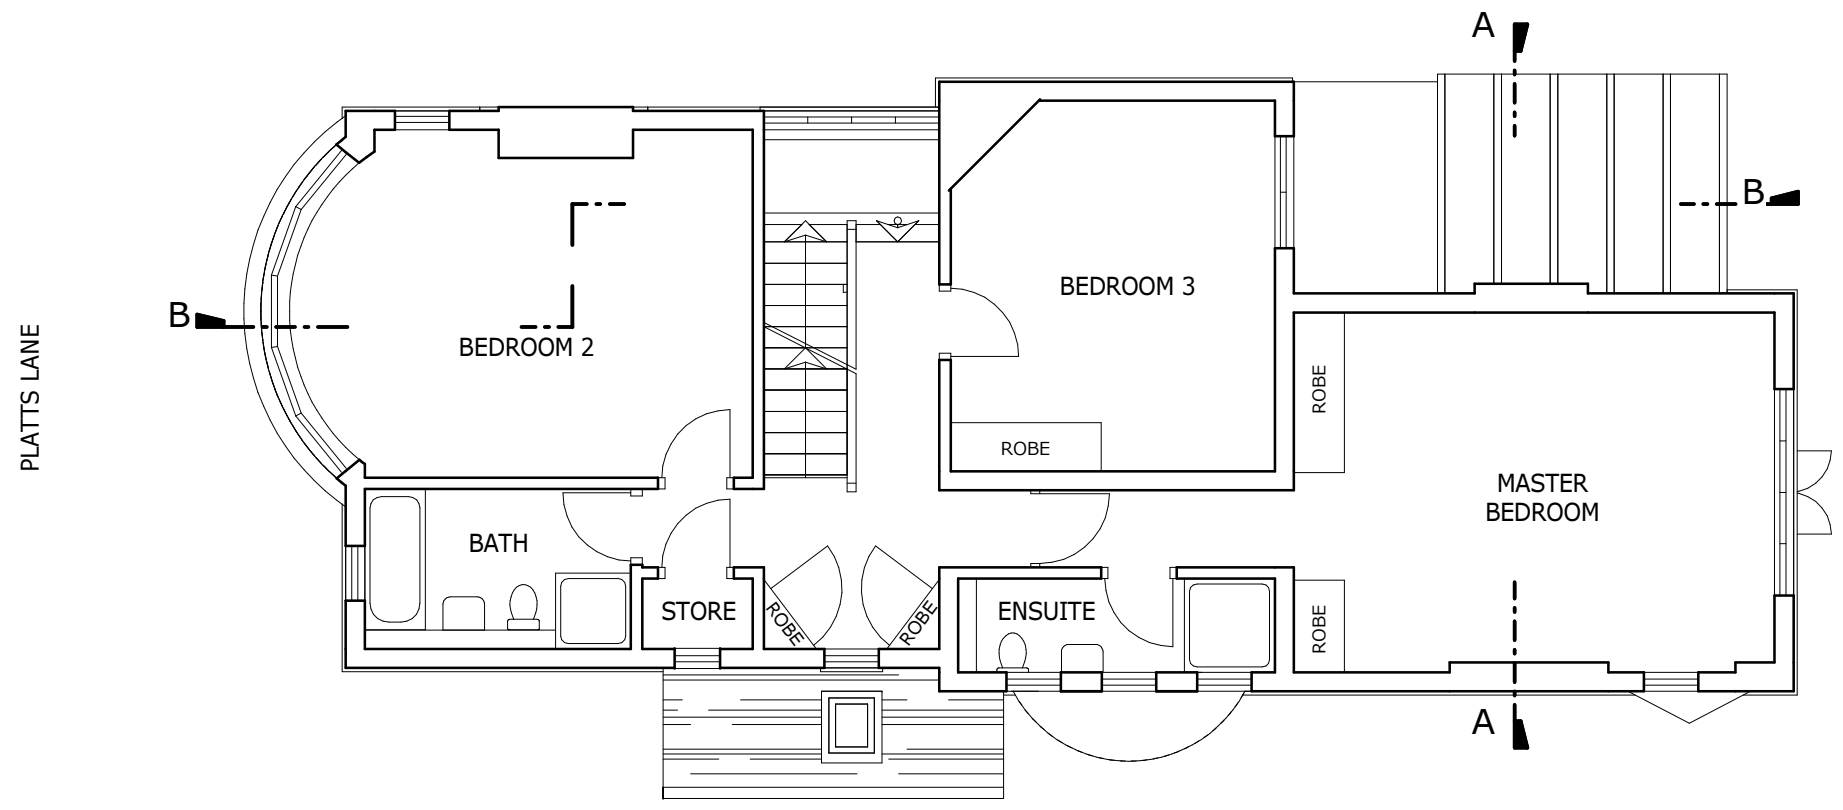

FOR PLANNING

ATHÉ

DESIGN & INTERIORS

15A Harecourt Road, London N12LW
T. 07760 498 009 E. studio@athedesign.com

Job

44 Platts Lane, London NW3 7NT.

Drawing title

Existing First floor

Scale 1 : 100 @ A3

Date	Drawn	Issued	Checked
02.07.2015	VS	VS	VS

Drg. No.	Rev.
003	