


All discrepancies to be reported to ttsp. Do not scale this drawing. All dimensions to be checked on site.

NOTES.

1. THIS DRAWING IS BASED UPON MURPHY SURVEYS LTD. DRG. No MSL11338-FPG

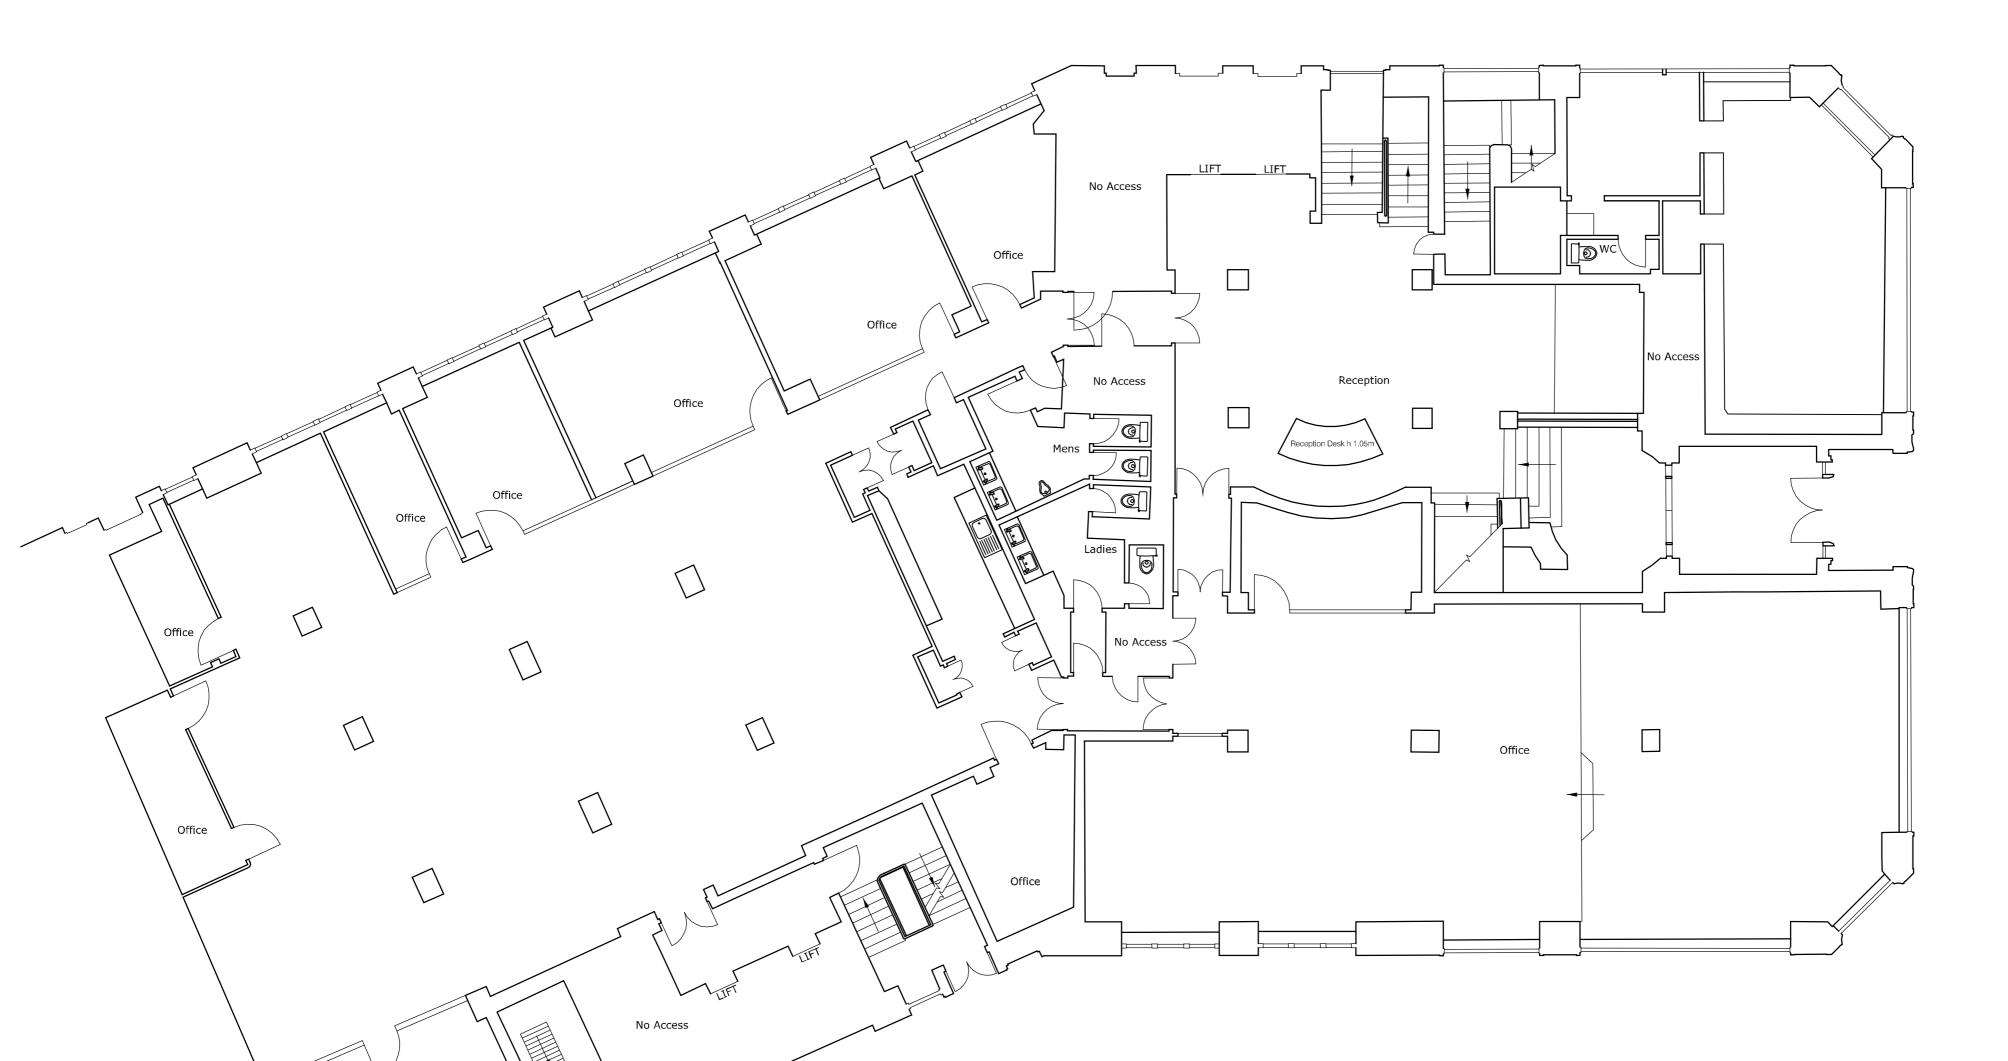

Office

A 16.07.15 Section marks removed By Ch'd Rev Date Revisions FOR PLANNING

65 Kingsway London

Drawing title Survey Plans Ground Floor

Sheet Scale Date Drawn Ch'd A2 1:100 05.05.15 GG IM

3017

Drawing no 04000

