


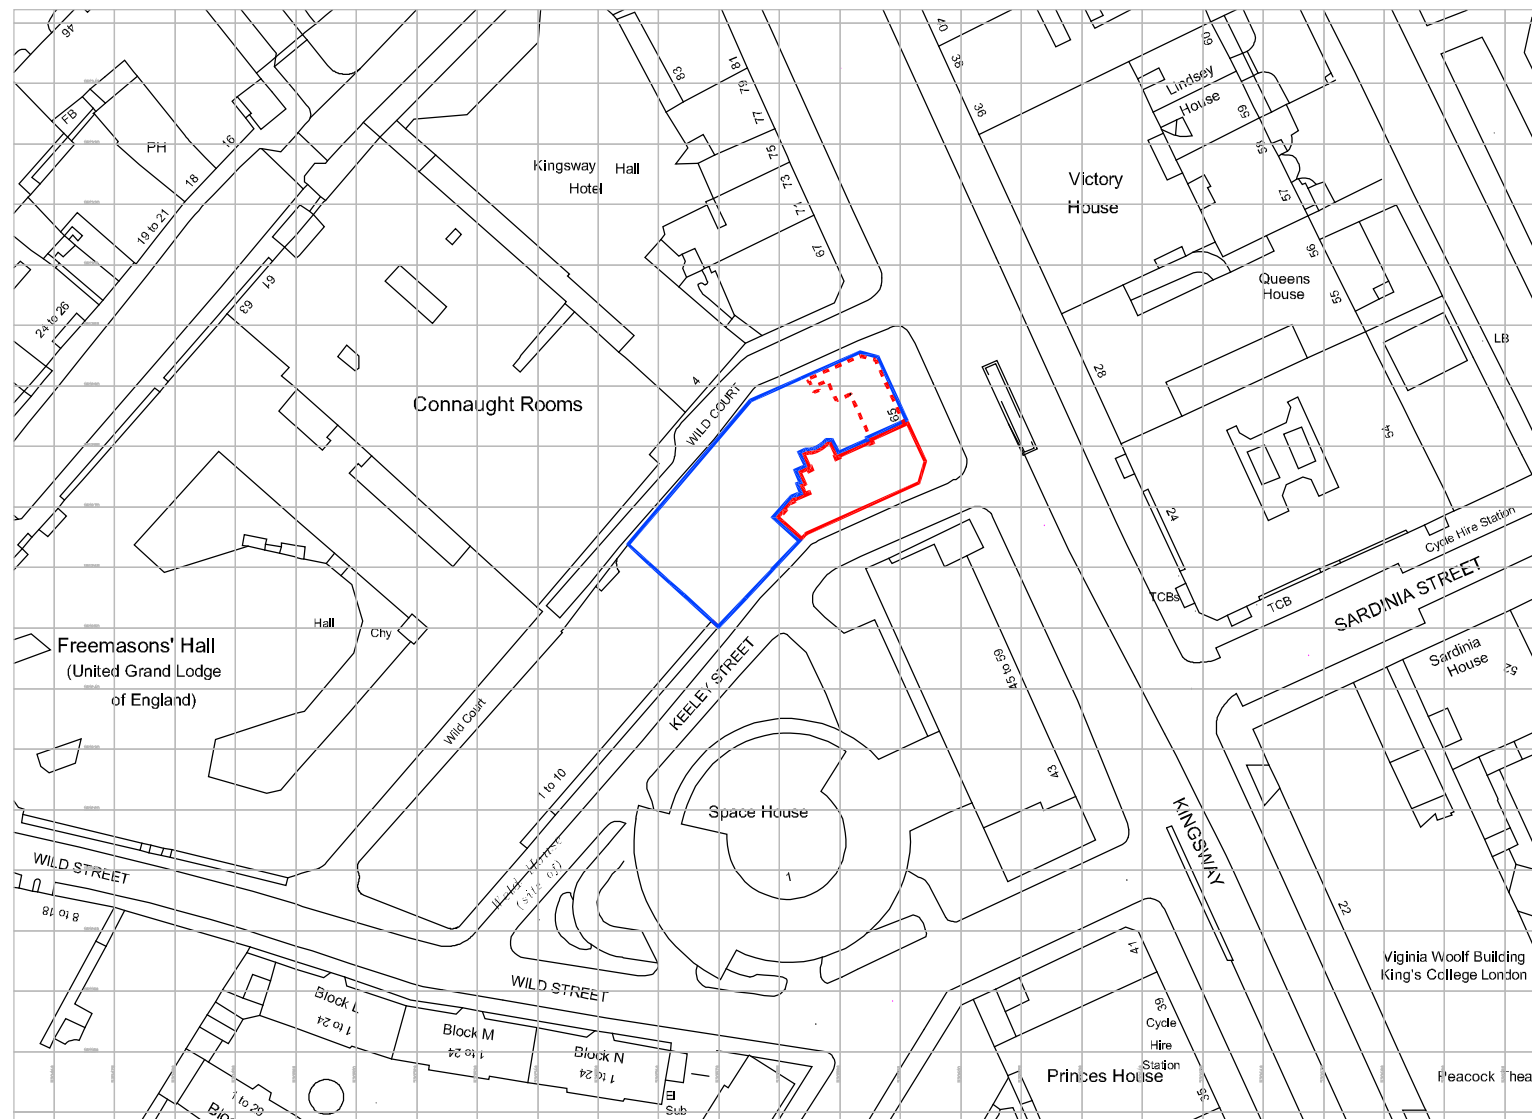

All discrepancies to be reported to ttsp. Do not scale this drawing. All dimensions to be checked on site.

- Application site
- Adjacent property under same interest



Ordnance Survey, (c) Crown Copyright 2015. All rights reserved. Licence number 100022432

Rev	Date	Revisions	By	Ch'd

Drawing Status  
**FOR PLANNING**

Project Title  
 65 Kingsway  
 London

Drawing title  
 Site Location Plan  
 Retail - Change of use

Sheet	Scale	Date	Drawn	Ch'd
A3	1:1250	16.07.15	GG	IM

Project no	3017
Drawing no	00001
Rev	-

