


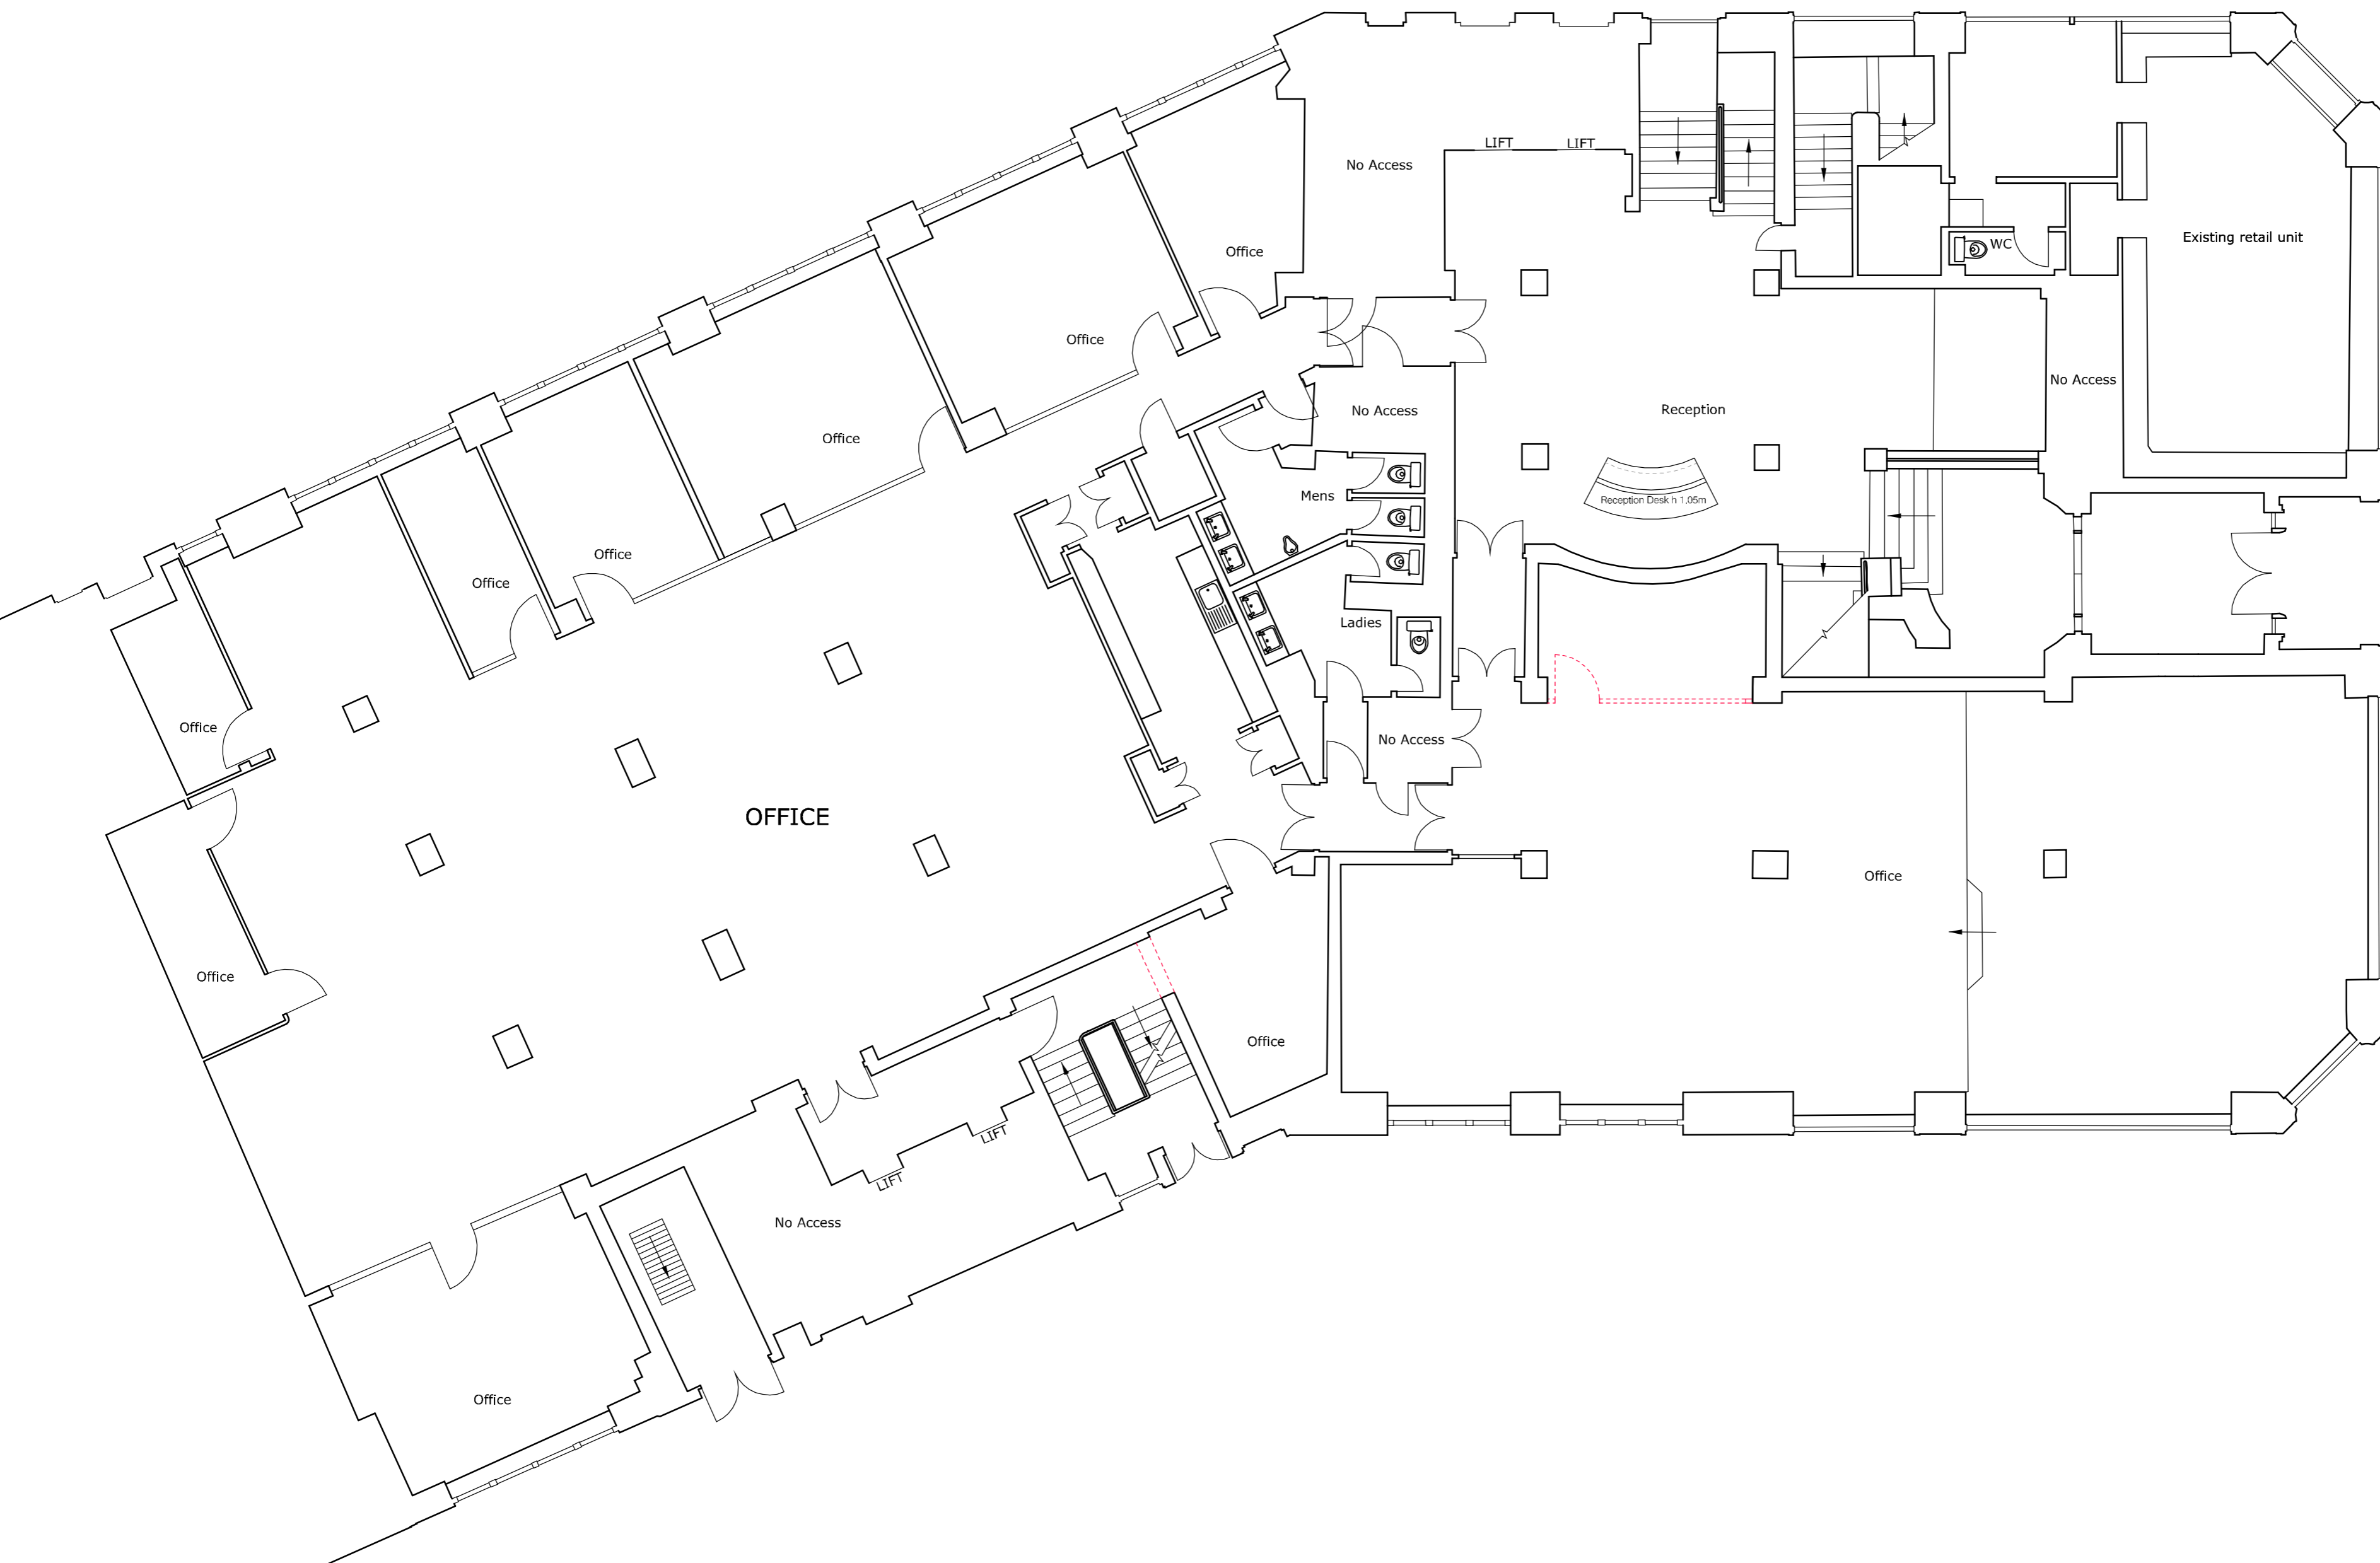

----- Wall to be demolished



Rev Date Revisions By Ch'd

Drawing Status
FOR PLANNING

Project title
65 Kingsway
London

Drawing title
Planning - Retail - Change of use
Demolition
Ground Floor

Sheet Scale Date Drawn Ch'd
A2 1:100 16.07.15 GG IM

Project no
3017
Drawing no 05005 Rev -

