


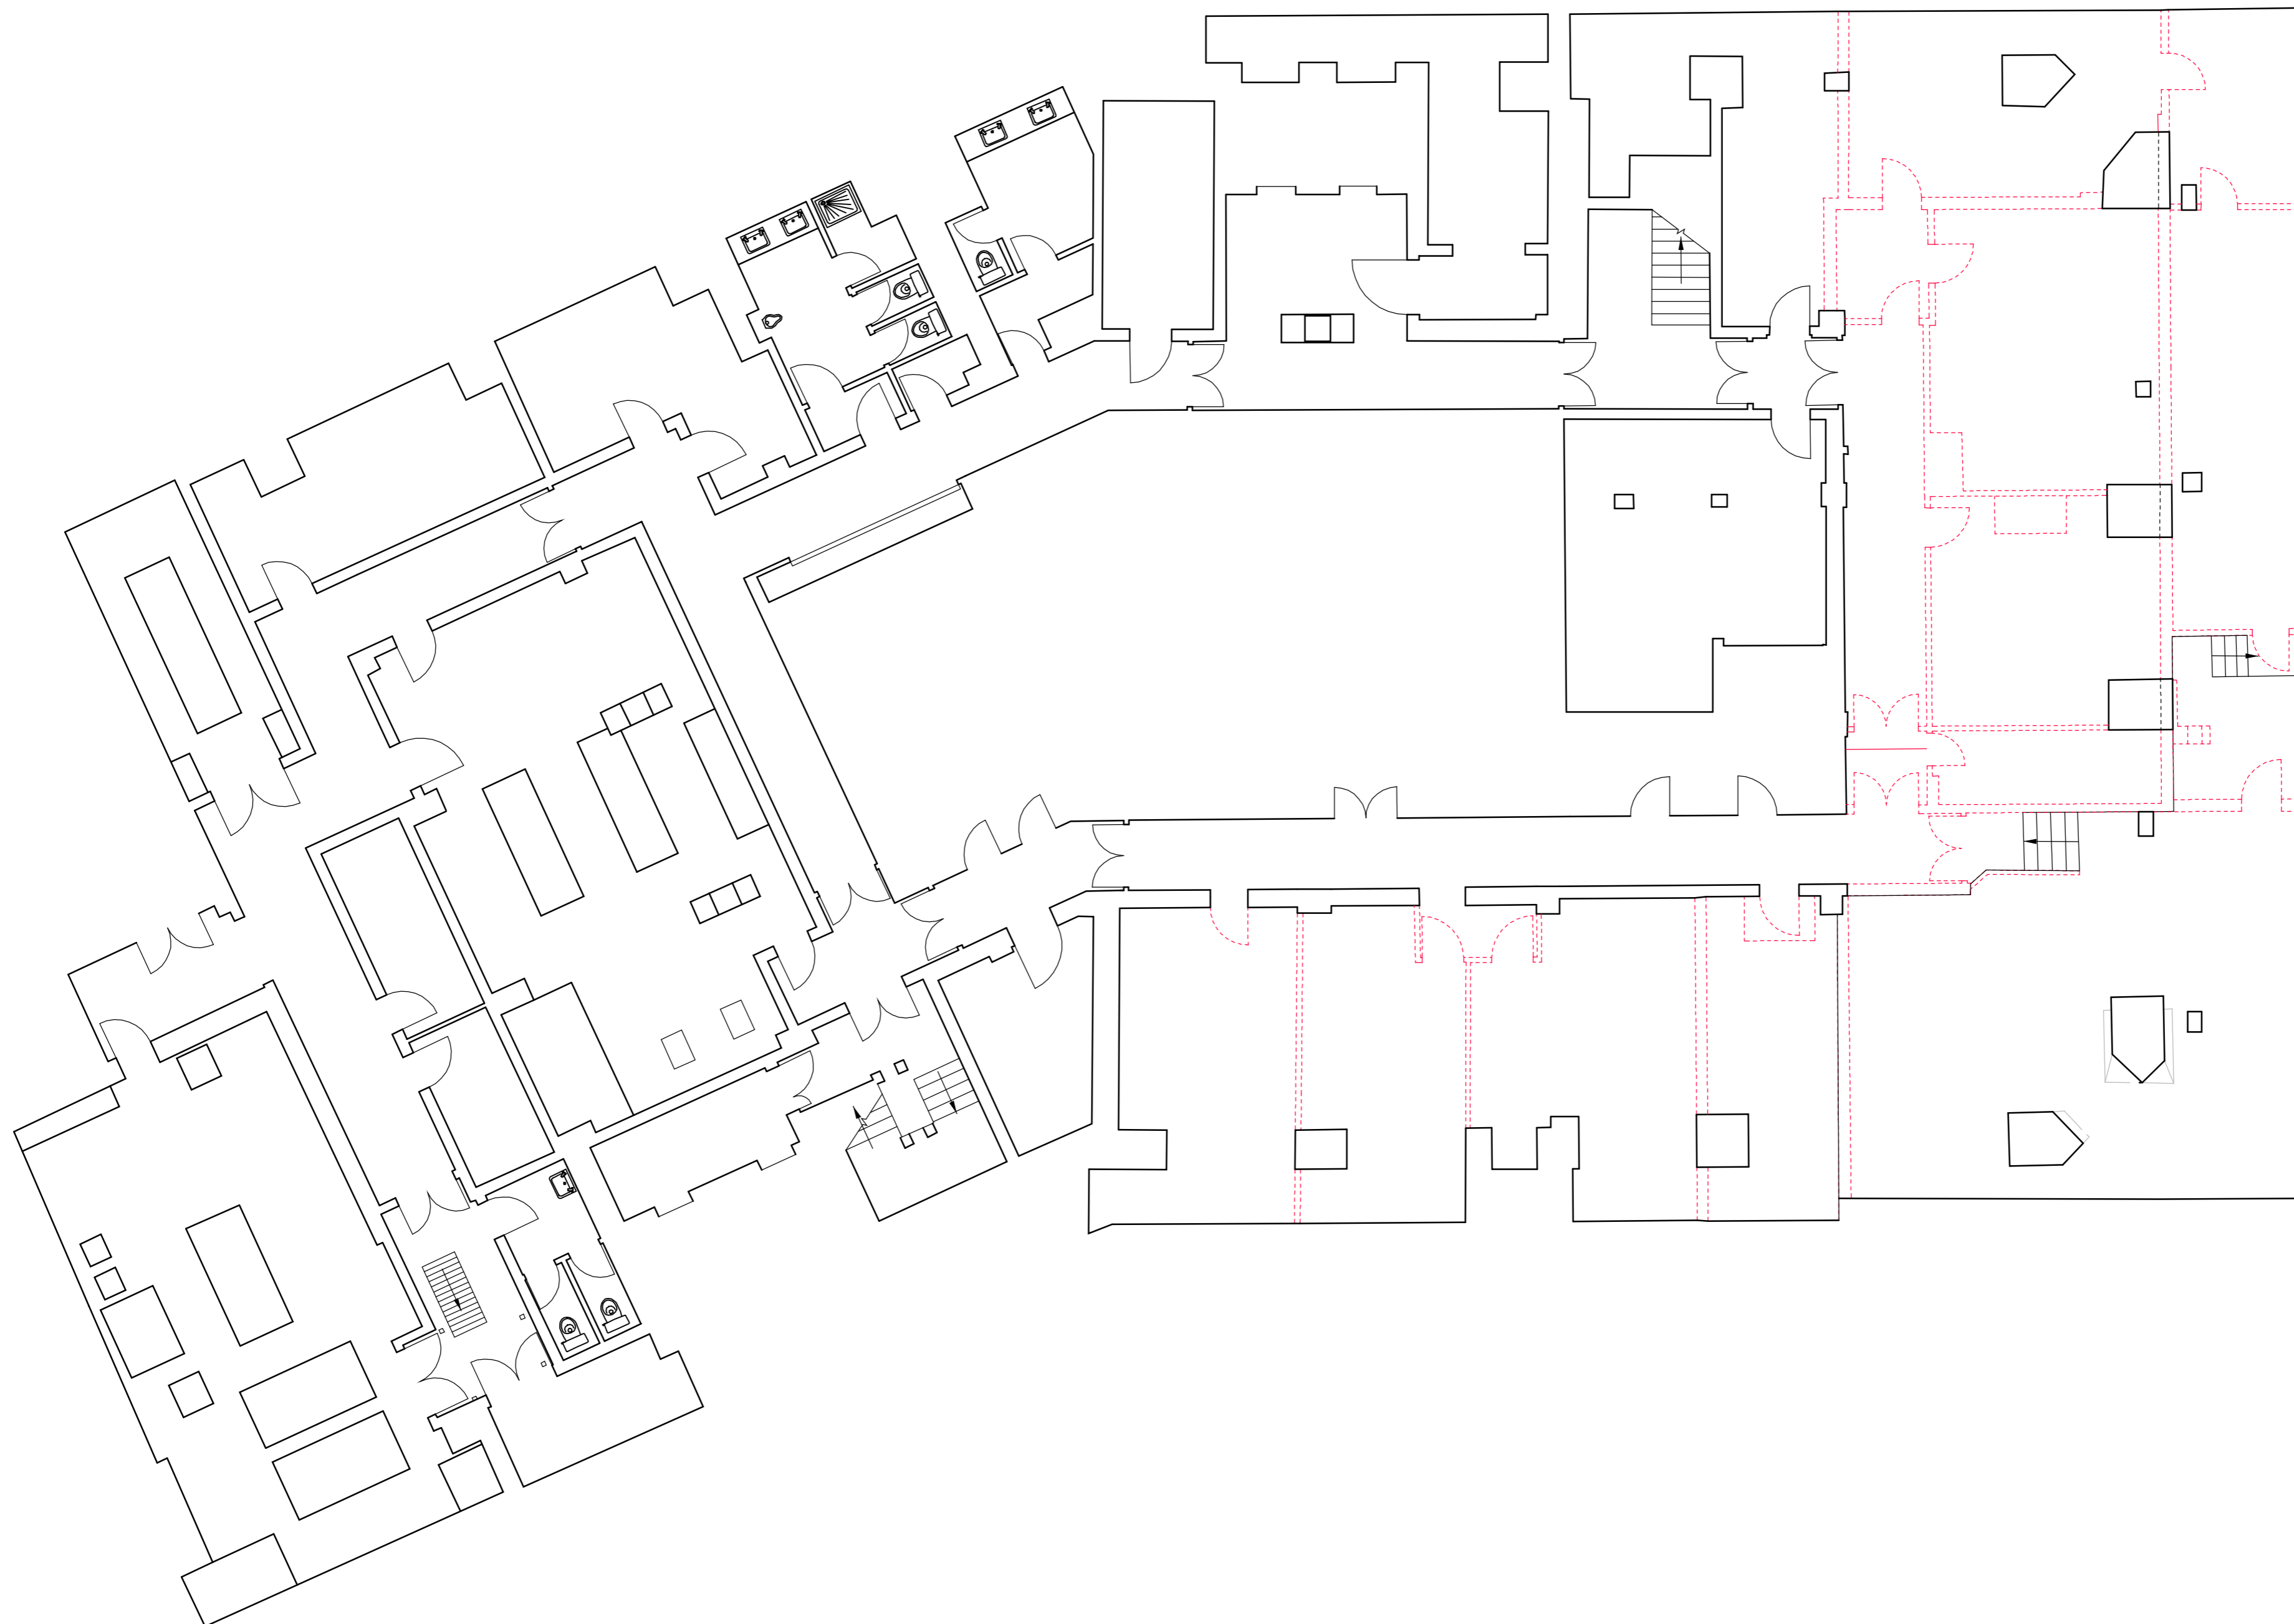

----- Wall to be demolished



Rev	Date	Revisions	By	Ch'd
-----	------	-----------	----	------

Drawing Status				
<b>FOR PLANNING</b>				

Project title				
65 Kingsway				
London				

Drawing title				
Planning - Retail - Change of use				
Demolition				
Basement				

Sheet	Scale	Date	Drawn	Ch'd
A2	1:100	16.07.15	GG	IM

Project no	
3017	
Drawing no	Rev
05605	-