
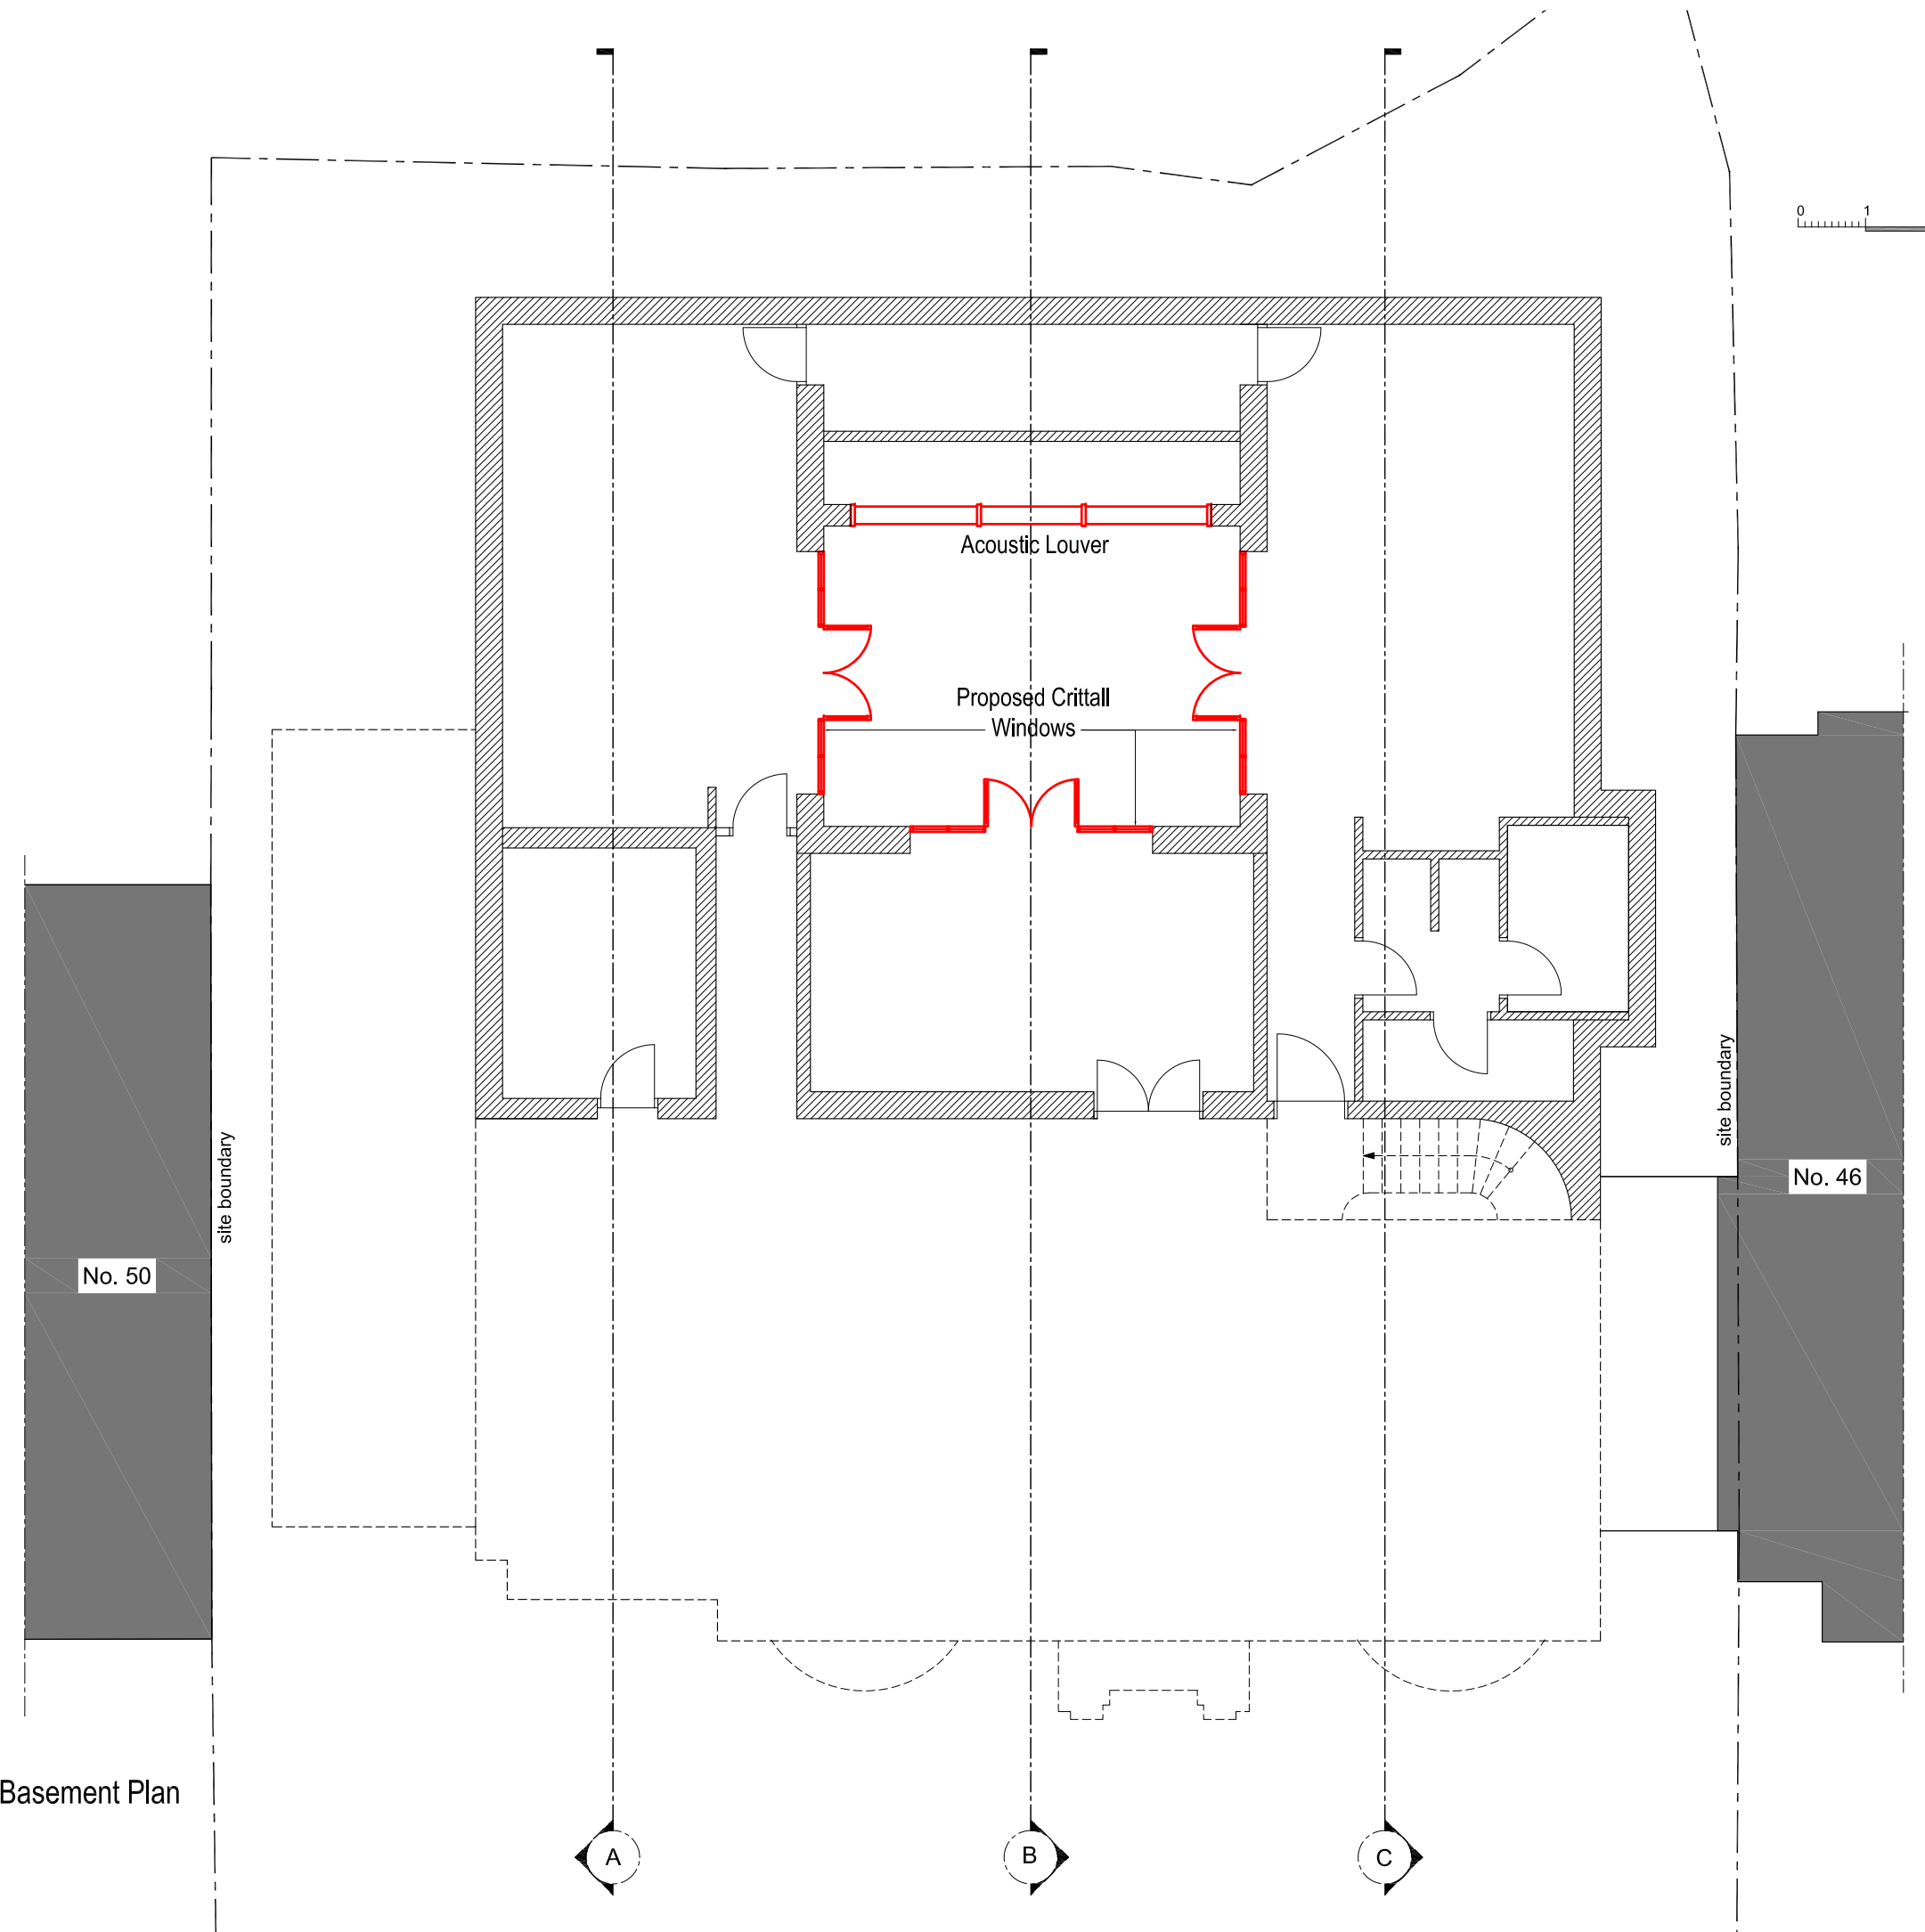


NOTES:  
 1. Do not scale drawings  
 2. All dimensional discrepancies to be reported to architect  
 3. The contractor must check all dimensions on site before construction / fabrication  
 THIS DRAWING HAS BEEN PREPARED BY DS DESIGN SOLUTIONS AND THE DATA CONTAINED HEREIN MAY BE USED OR REPRODUCED ONLY WITH DS DESIGN SOLUTIONS' APPROVAL.

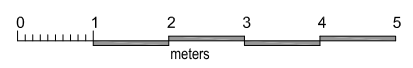

Proposed Rear Basement Plan  
 Scale 1:50 @A1

Rev.	Description	Date	Signed	Checked

Issued For  
**PLANNING**

Drawing Scale = 1:50 @ A1  
 1:100 @ A3

Project  
 48 Elsworthy Road  
 London NW3

Drawing Title  
**Proposed Rear Basement Plan**

**DS** 561 Finchley Road  
 London NW3 7BJ  
 Phone 020 7433 3939  
 Fax 020 7794 4279  
 design solutions www.DesignSolutionsUK.com

North N ↑	Scale	1:100 @ A3	Drawn by	JP	
	Date	30.03.2015	Checked by	DS	
Project no.	14/0296	Drawing no.	47	Revision	02