


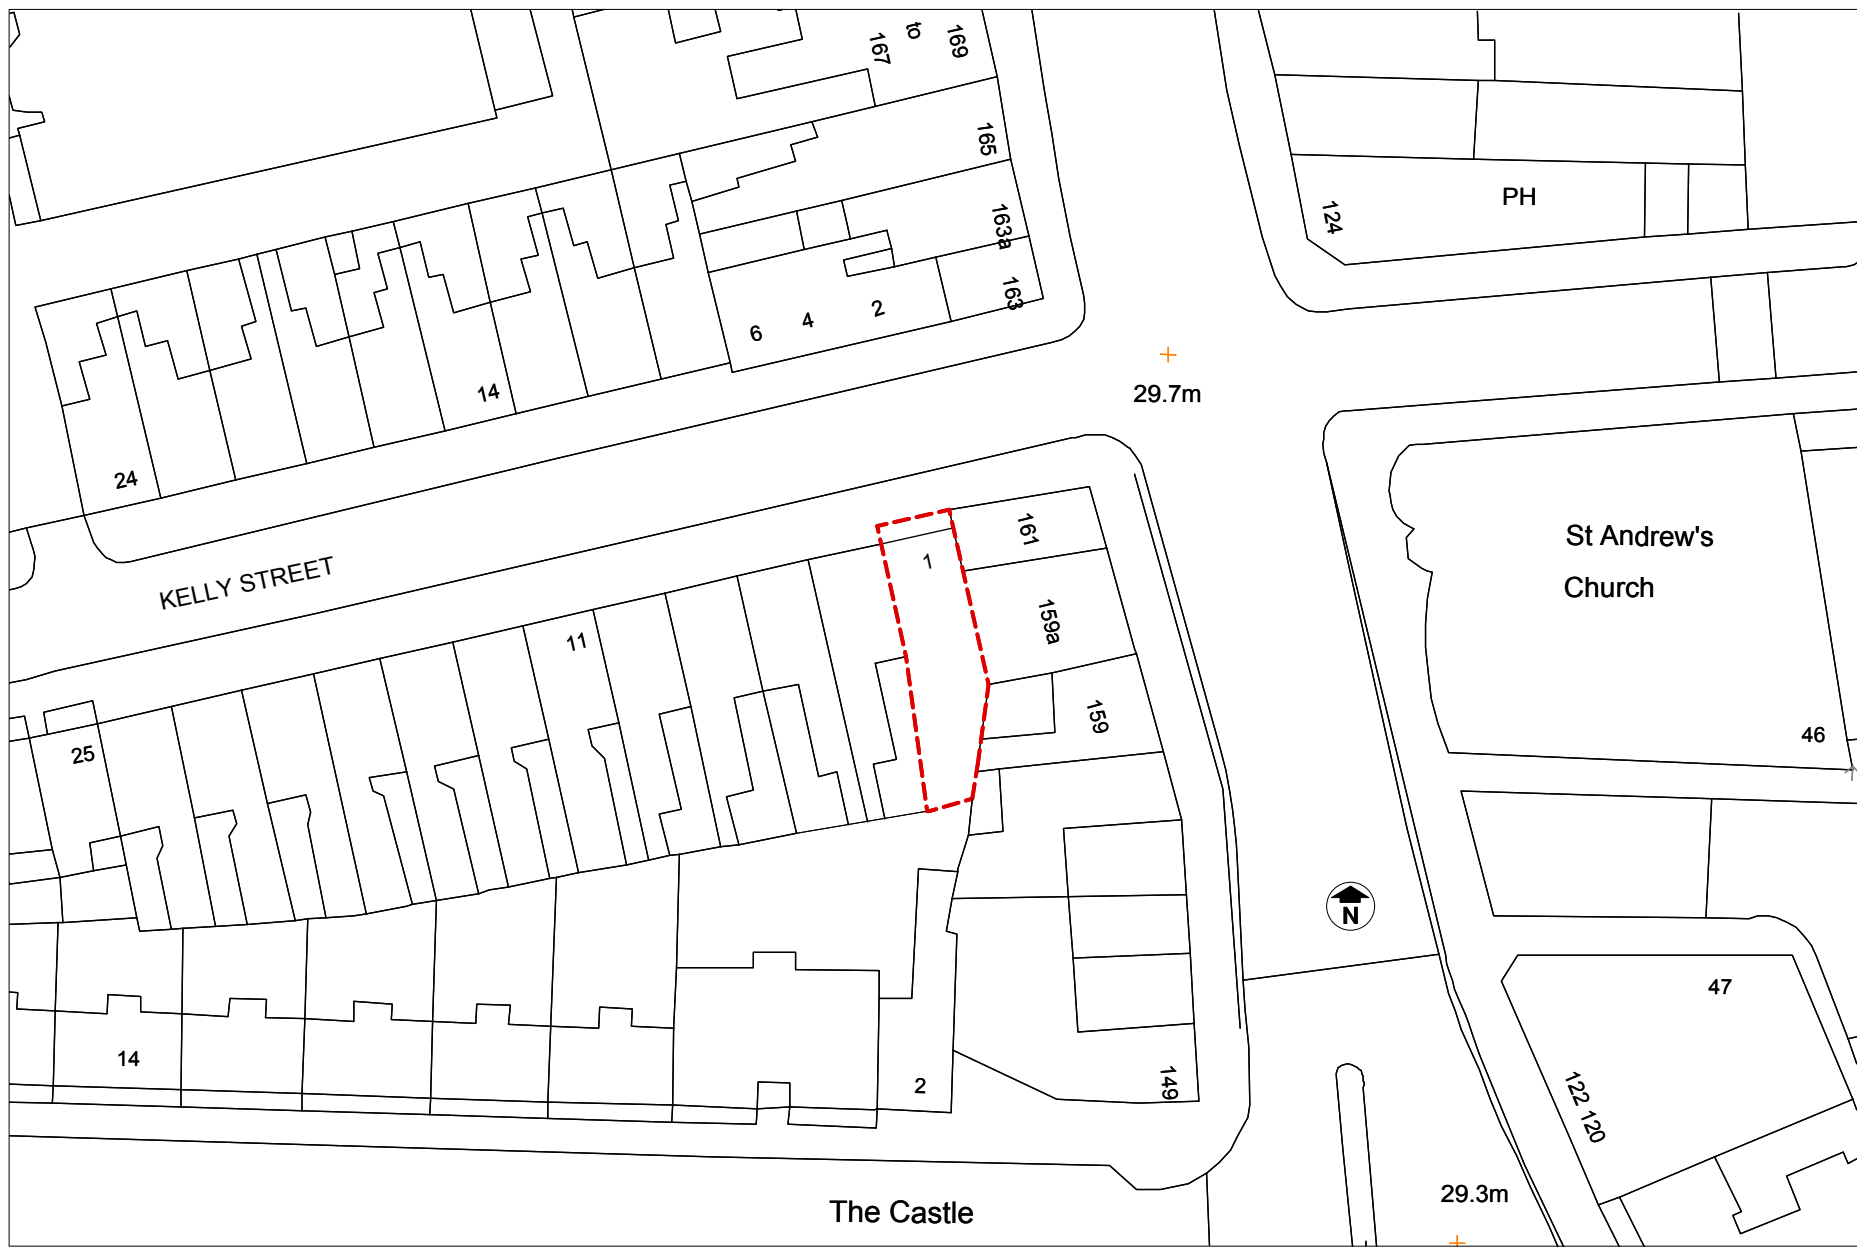

PLANNING



YURKY CROSS
CHARTERED ARCHITECTS

167 York Way LONDON N7 9LN
T 020 7267 0481 F 020 7267 1248 E info@yurkycross.co.uk

PROJECT		DRAWING TITLE		DRAWN BY	SCALE	DATE	REV
1 Kelly Street, London NW1 8PG		Site Location Plan			1:50 @ A1	Jul 2015	
				CHECKED BY	PROJECT NO.	DRAWING NO.	
					14907	PL001	