



existing




side elevation (viewing the neighbours property)
existing condition
NE
1:50

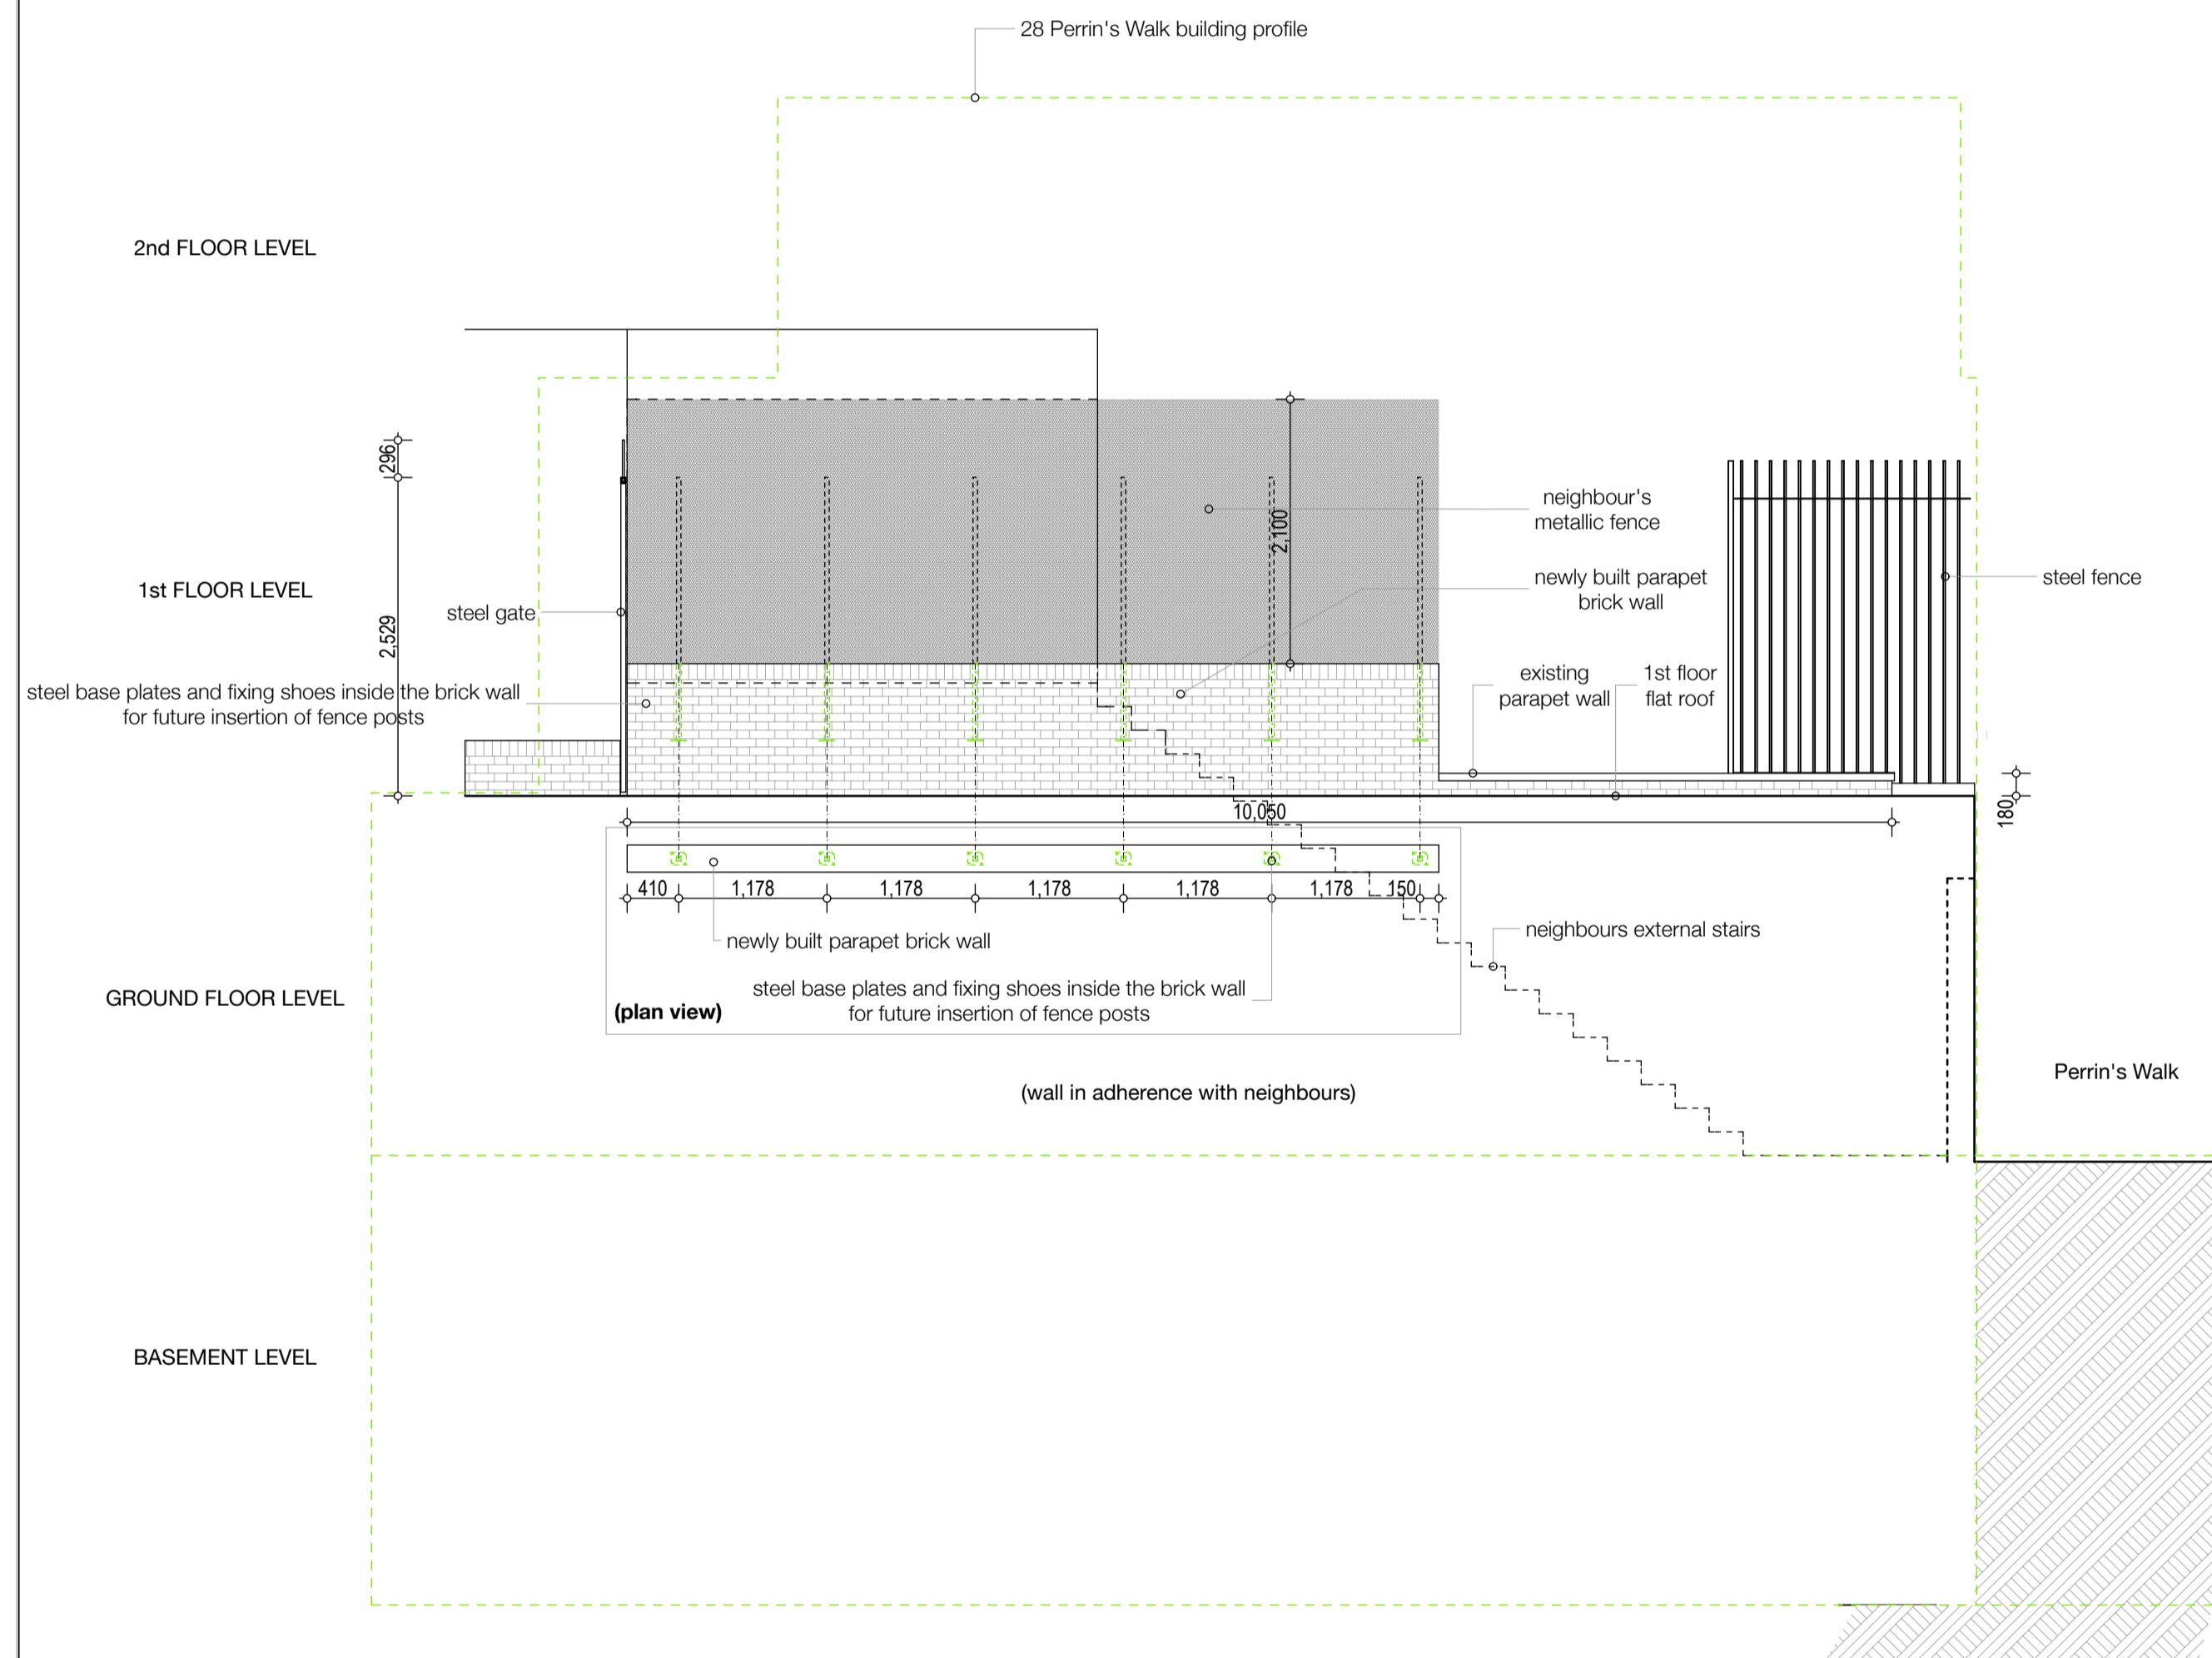

proposed

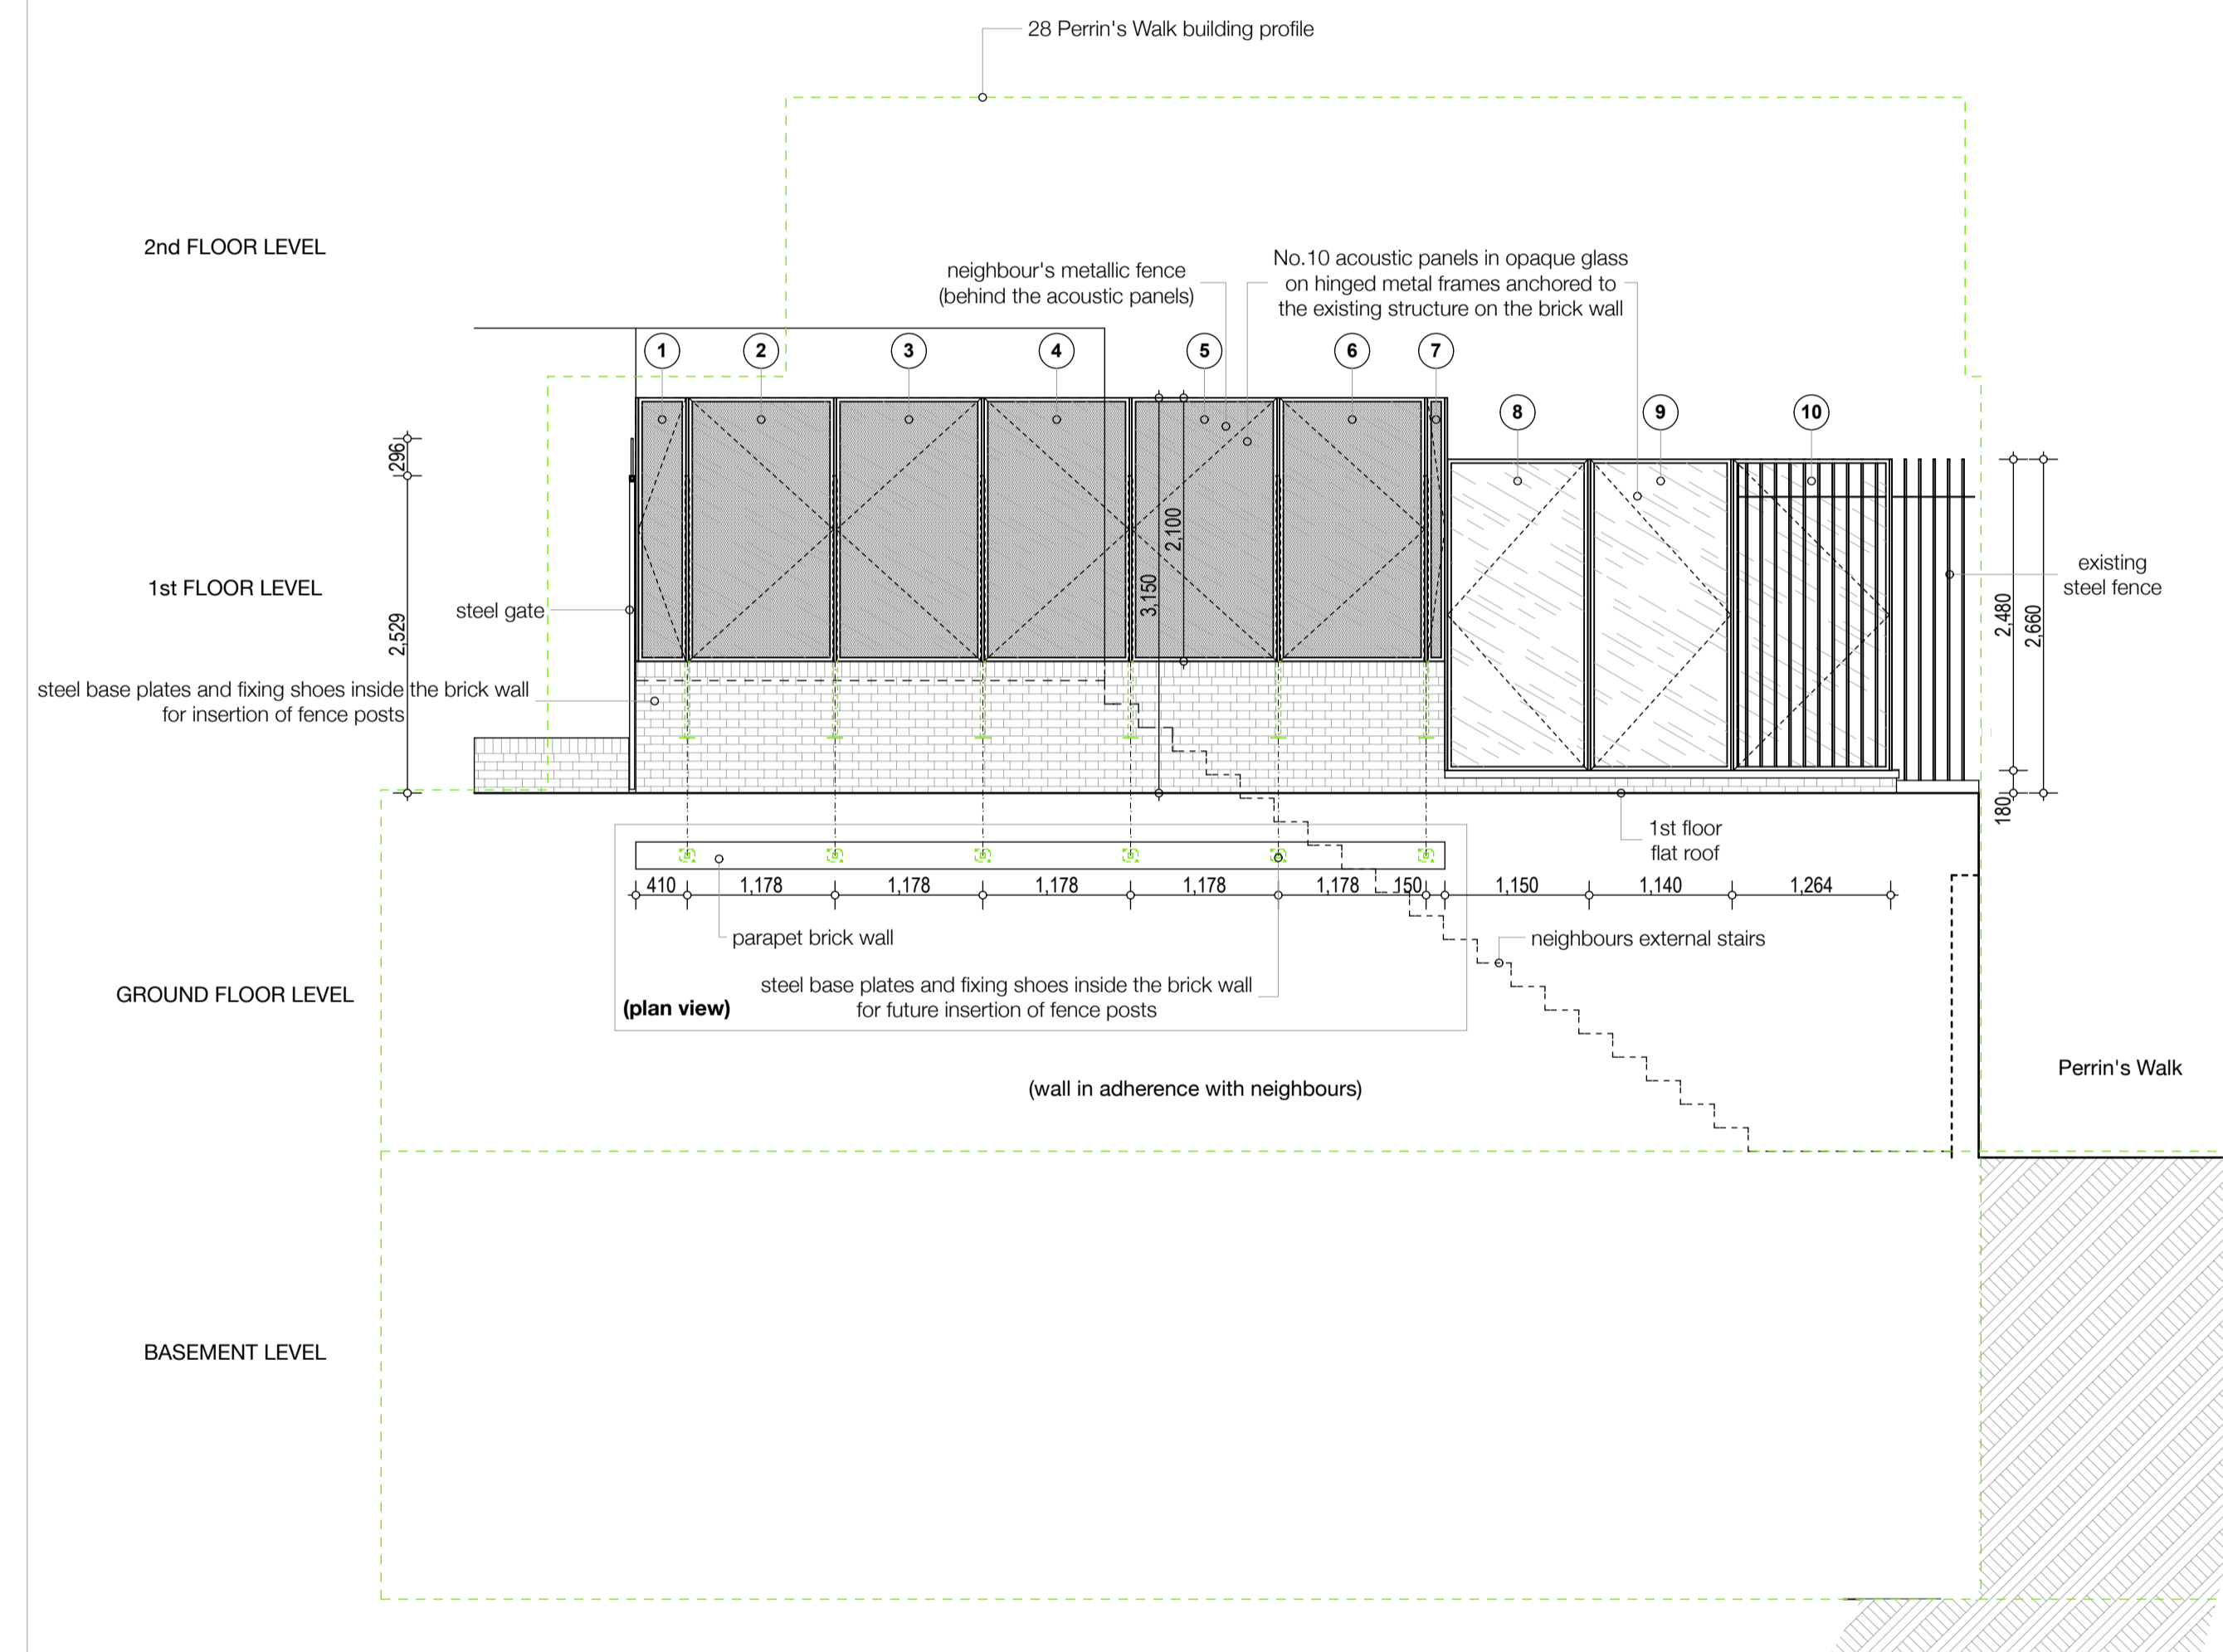

side elevation (viewing the neighbours property)
proposed condition
NE
1:50

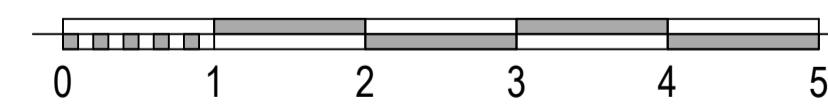

- NOTES
1. This drawing must not be scaled
 2. The contractor is to check all dimensions on site

dwg type	PLANNING APPLICATION		
dwg status	L post practical completion		
Sacks Maguire Architects			
155A Regents Park Road		London NW1 8BB	
tel. 020 7722 9298		fax 020 7586 9059	
Project 28 Perrins Walk, London NW3 6TH			
Title acoustic screen on side elevation			
Client Mr. John Phillips			
scale	see each drw	drawn MF	date 05/06/2015
job number	468	drawing number	PA 002
		issue	•z