



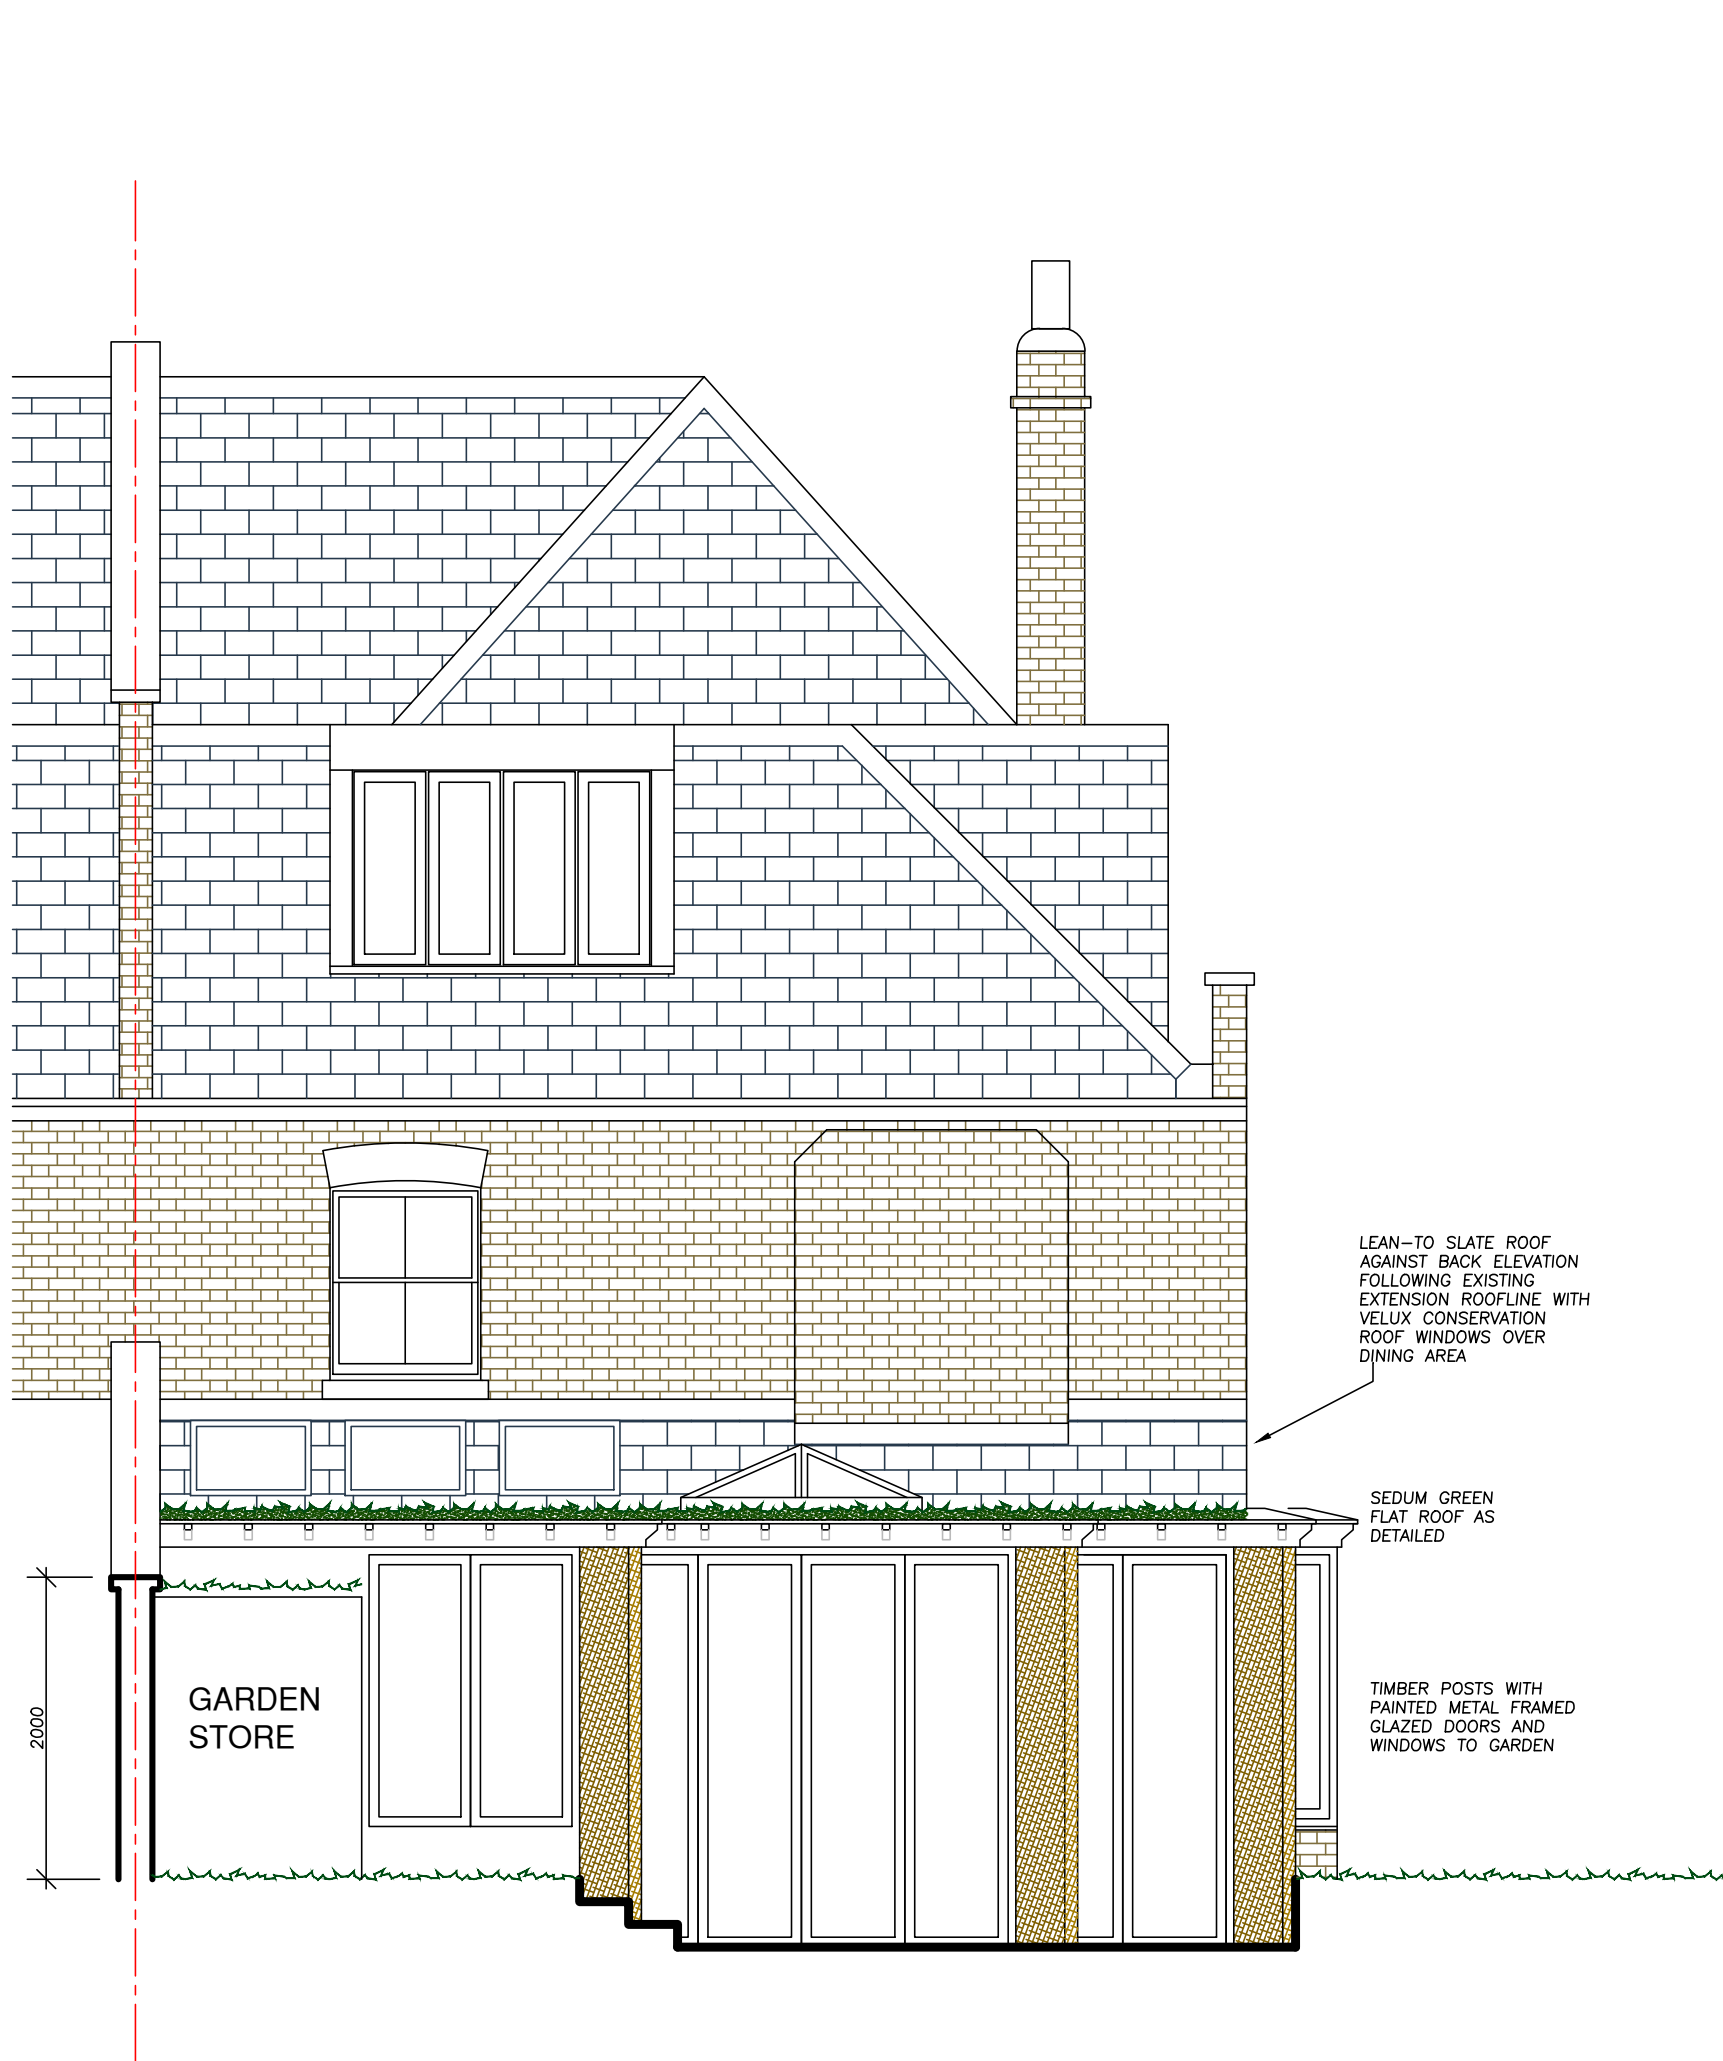


BACK (WEST)



SIDE (SOUTH)

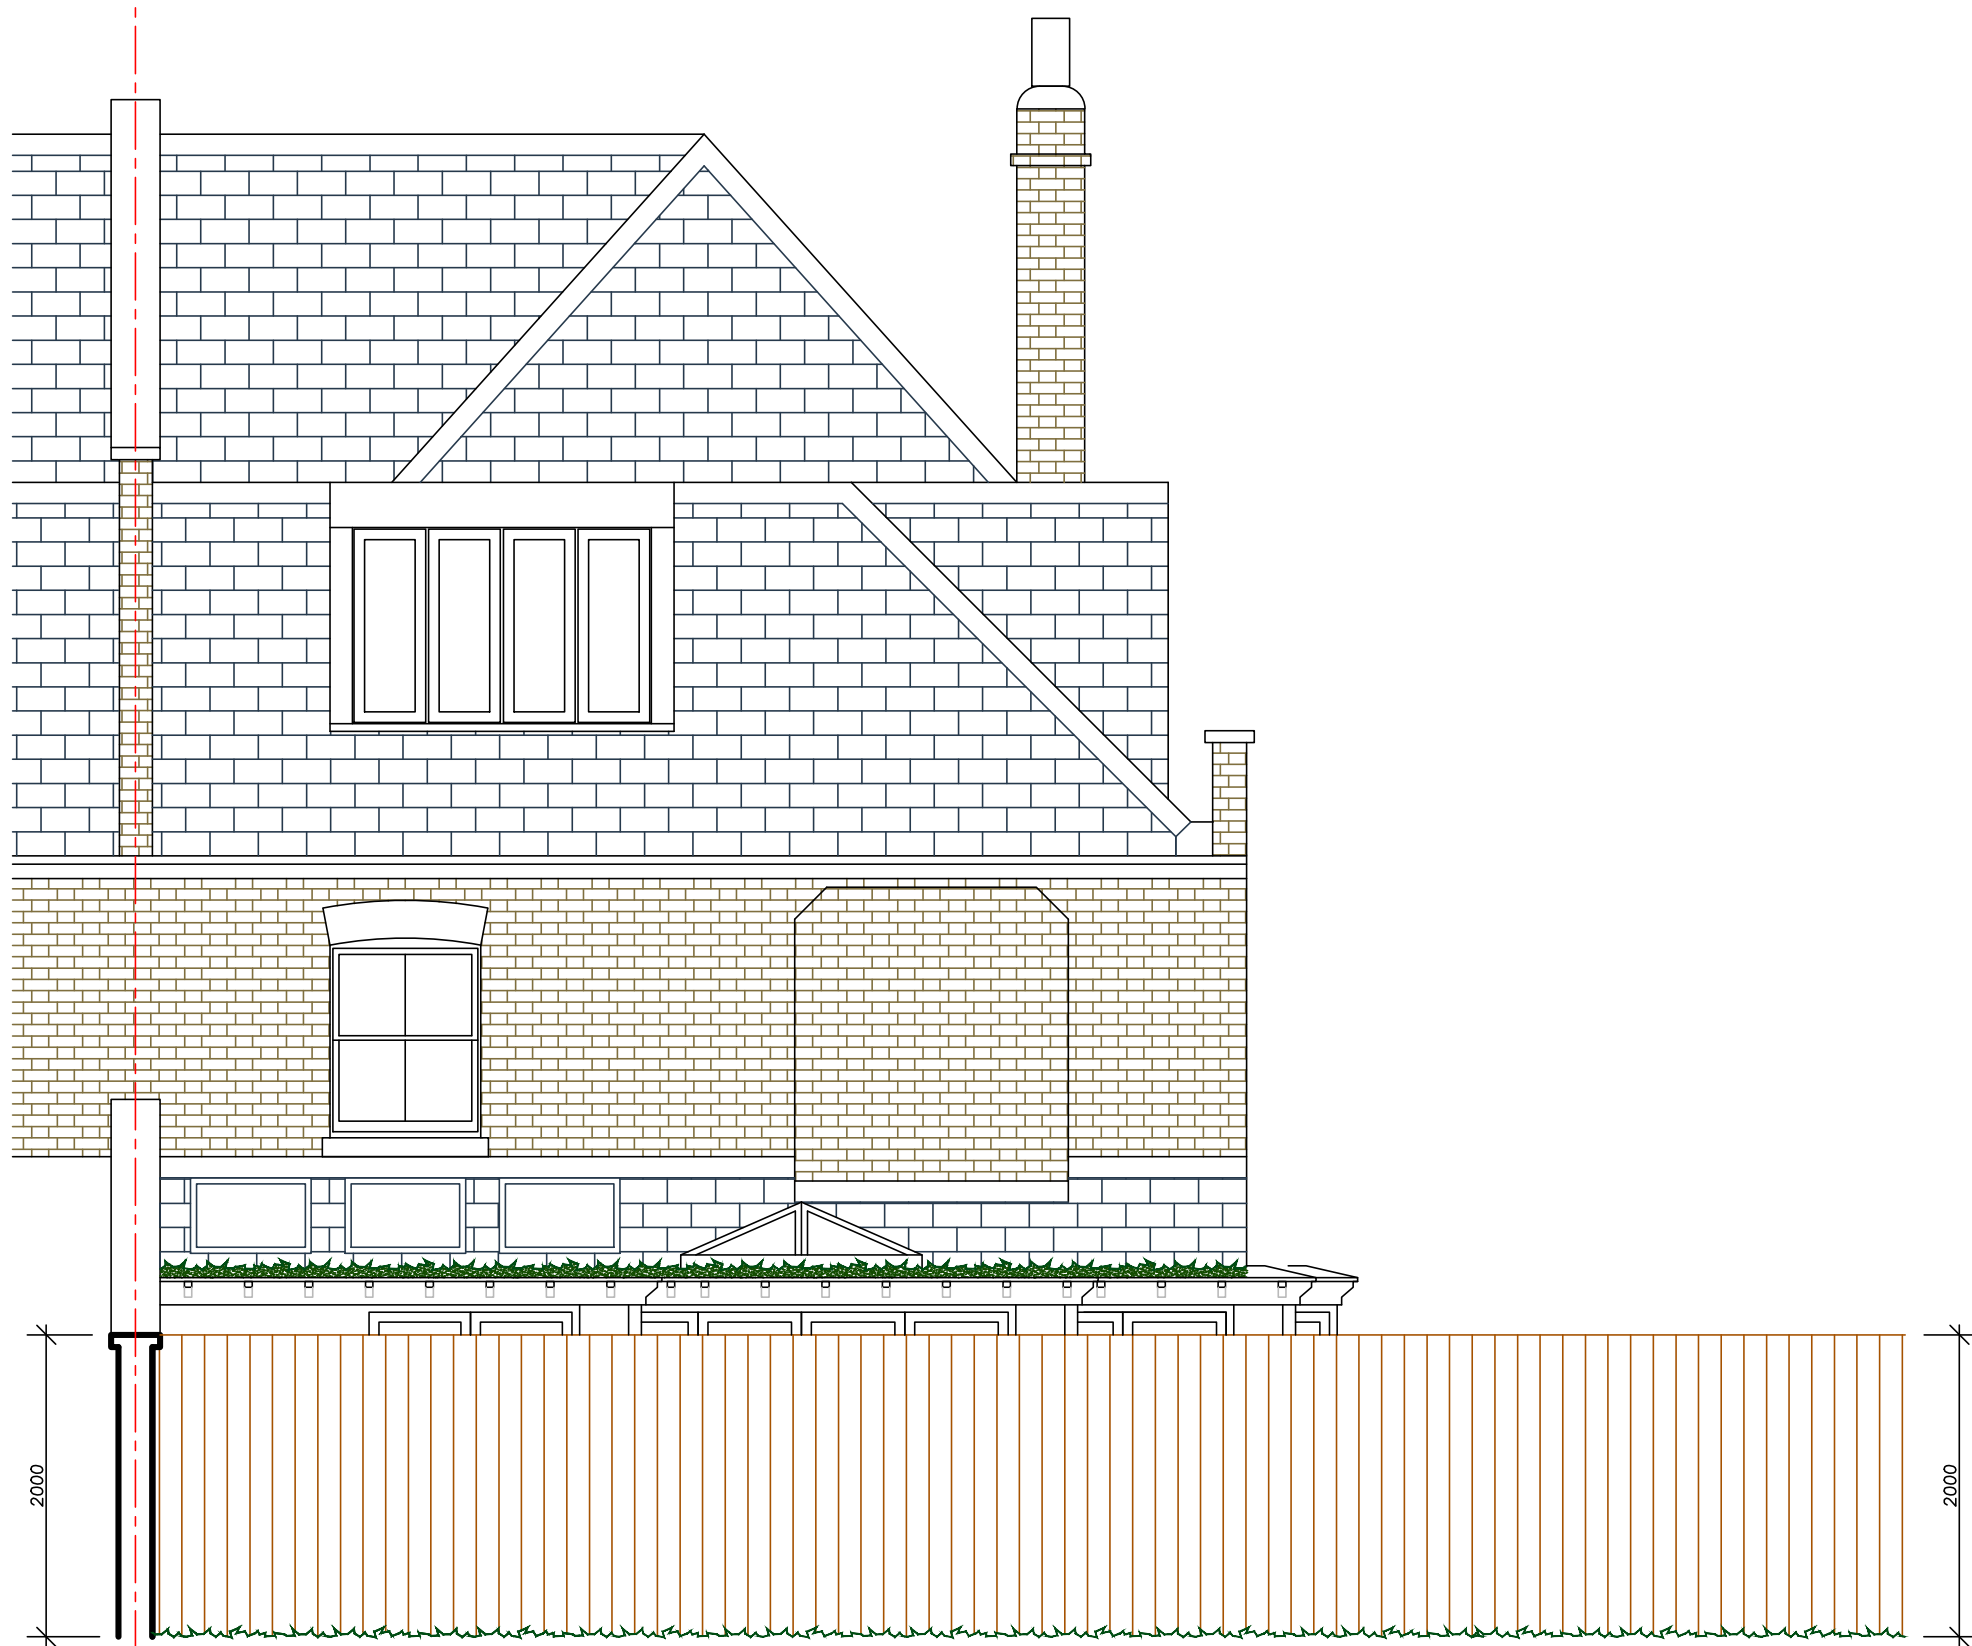

REAR BOUNDARY

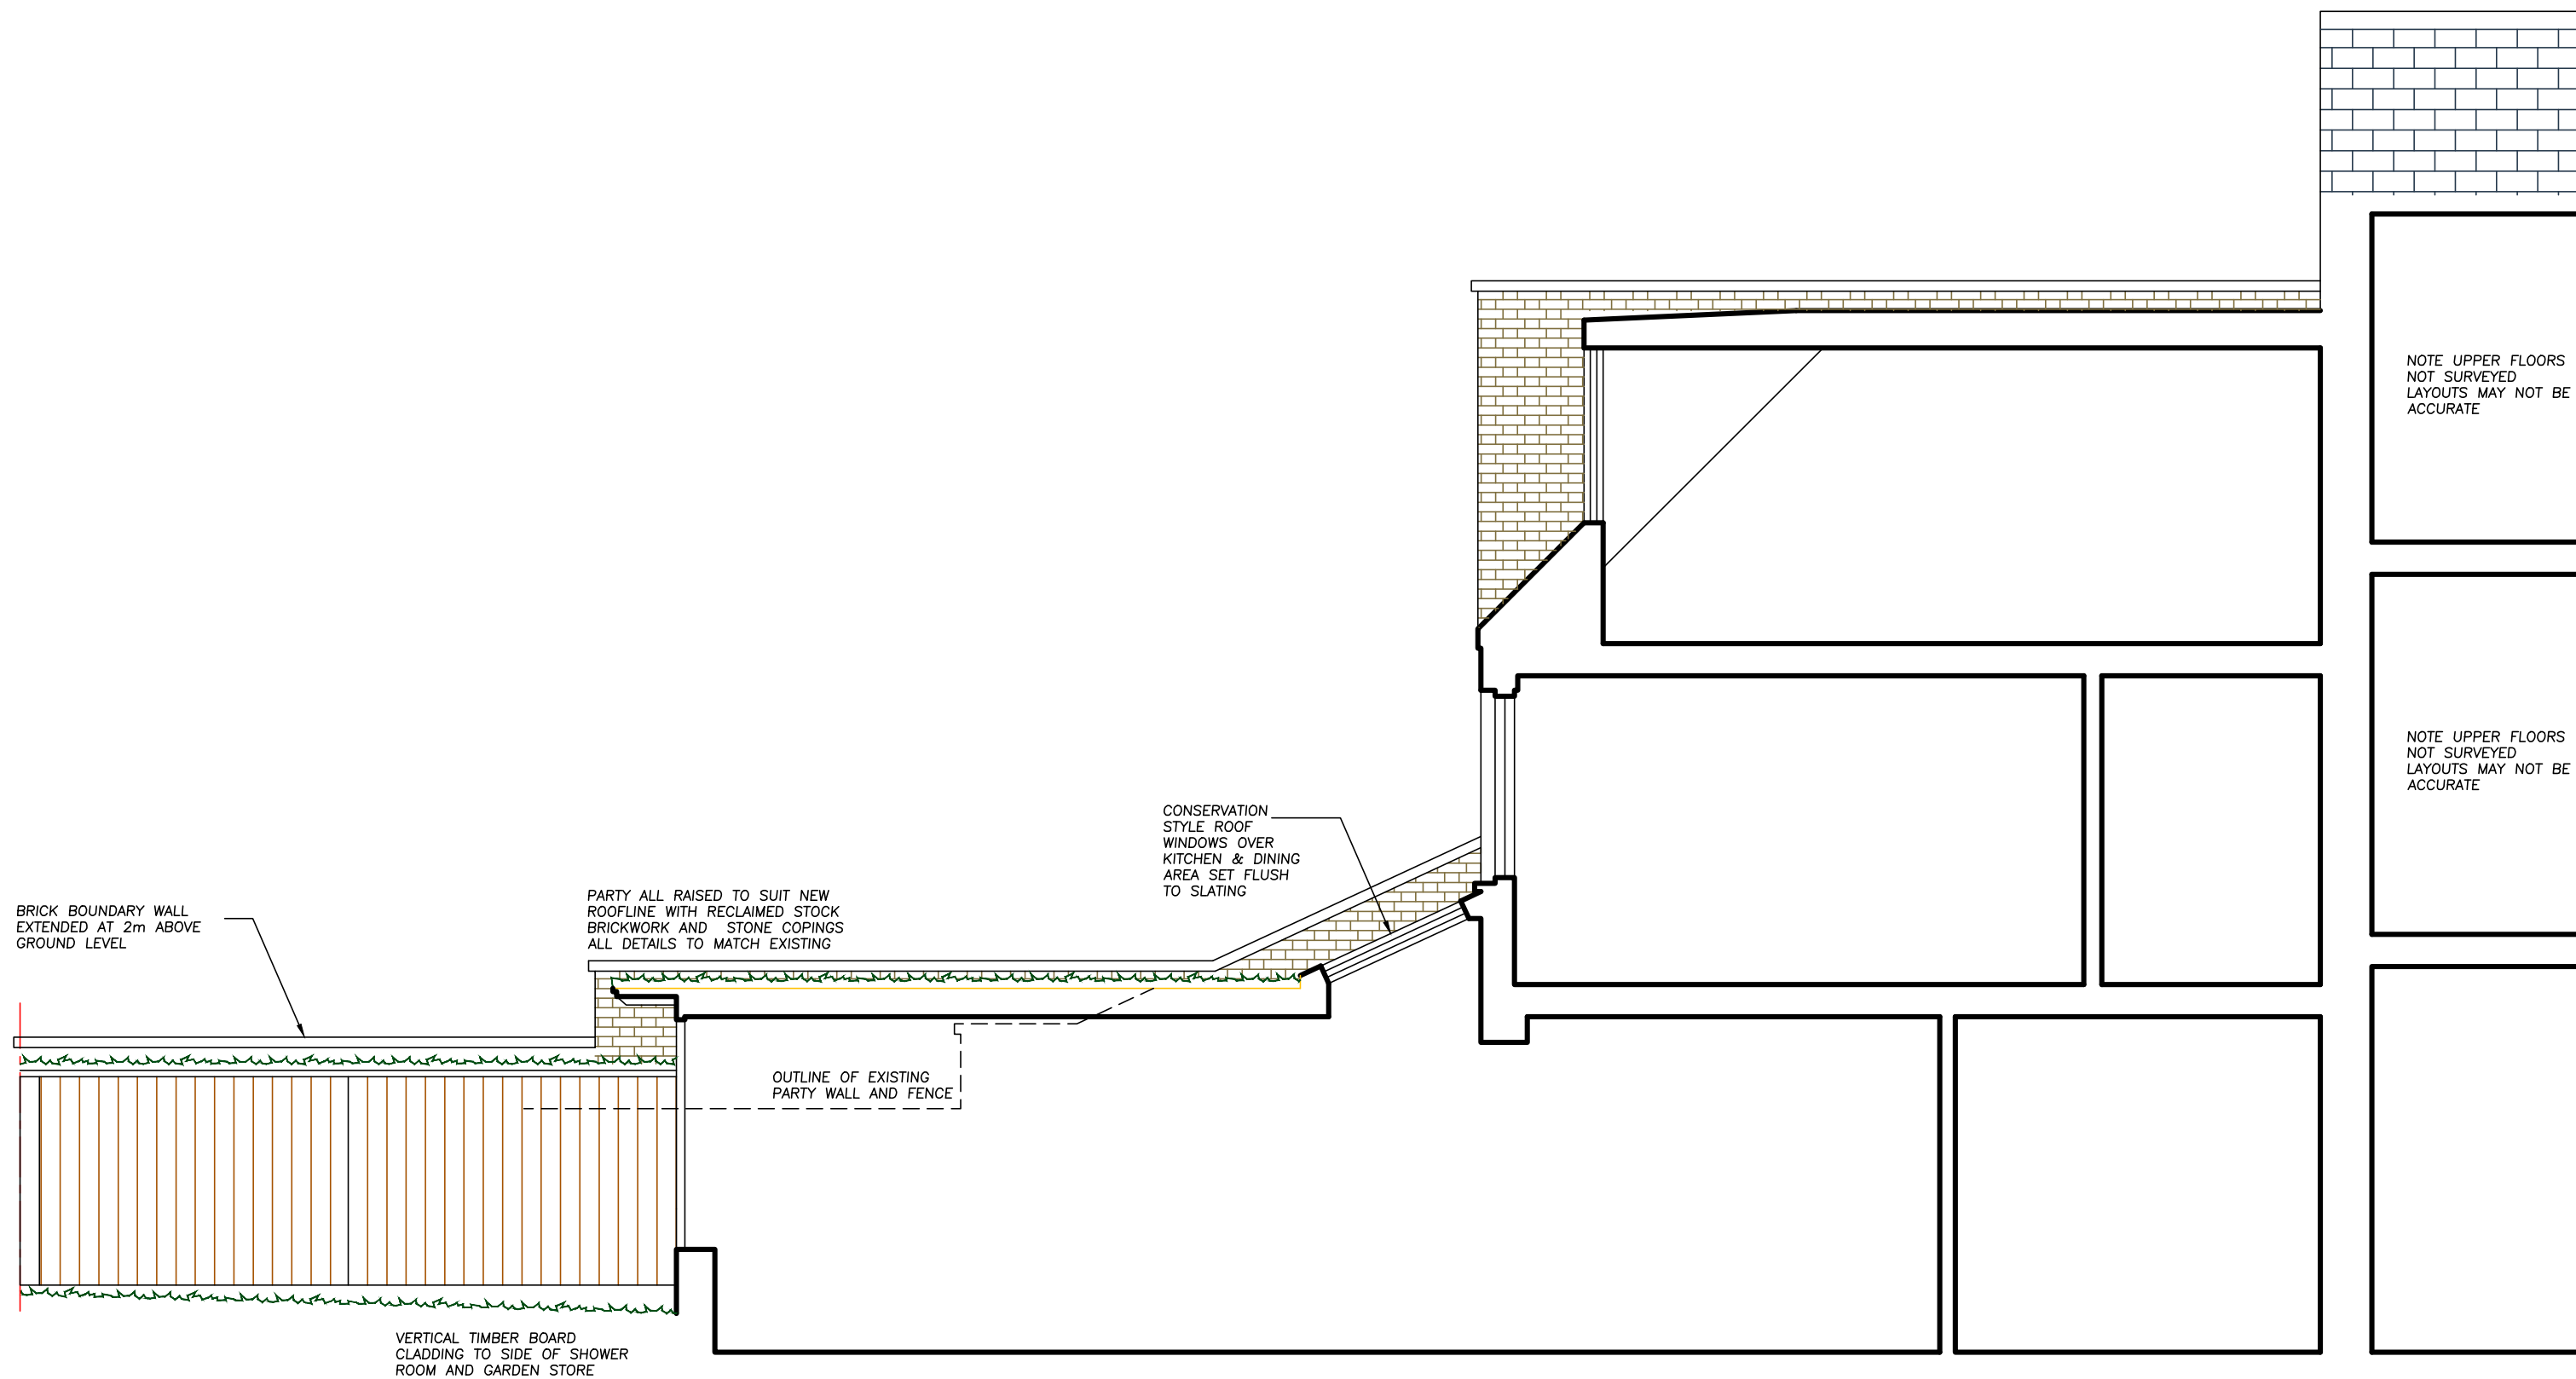

SECTION A-A

Revisions

Architecture and Design

© Copyright

STEPHEN BRANDES ARCHITECTS
5 Spedan Close Hampstead London NW3 7XF
architects@brandes.co.uk Tel 020 7431 2225

Job Title

**RUDALL CRESCENT
LONDON NW3**

Drawing Title

**PROPOSED ELEVATIONS
& SECTION**

SCALE	1:50 @ A1	CAD Information
DATE	JUN 15	
DRAWN	SB	
ISSUE	PLANNING	

Job No.	Drawing No.	Rev.
567	013	C