
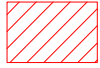


<b>DRAWING NO.</b> SH97A-PL-EX-05	
<b>DRAWN BY</b> SR	
<b>SCALE</b> 1:50 @ A4	
<b>DATE</b> 17.07.15	
<b>TITLE</b> SIDE ELEVATION (existing)	
<b>JOB</b> 97A South Hill Park NW3 2SP, LONDON	
<b>Martin Evans Architects</b> 18 Charlotte Road London EC2A 3PB tel 020 7729 2474	

SLED FOR THE BINS  
 Red brick walls and concrete  
 slab on the top  
 No doors

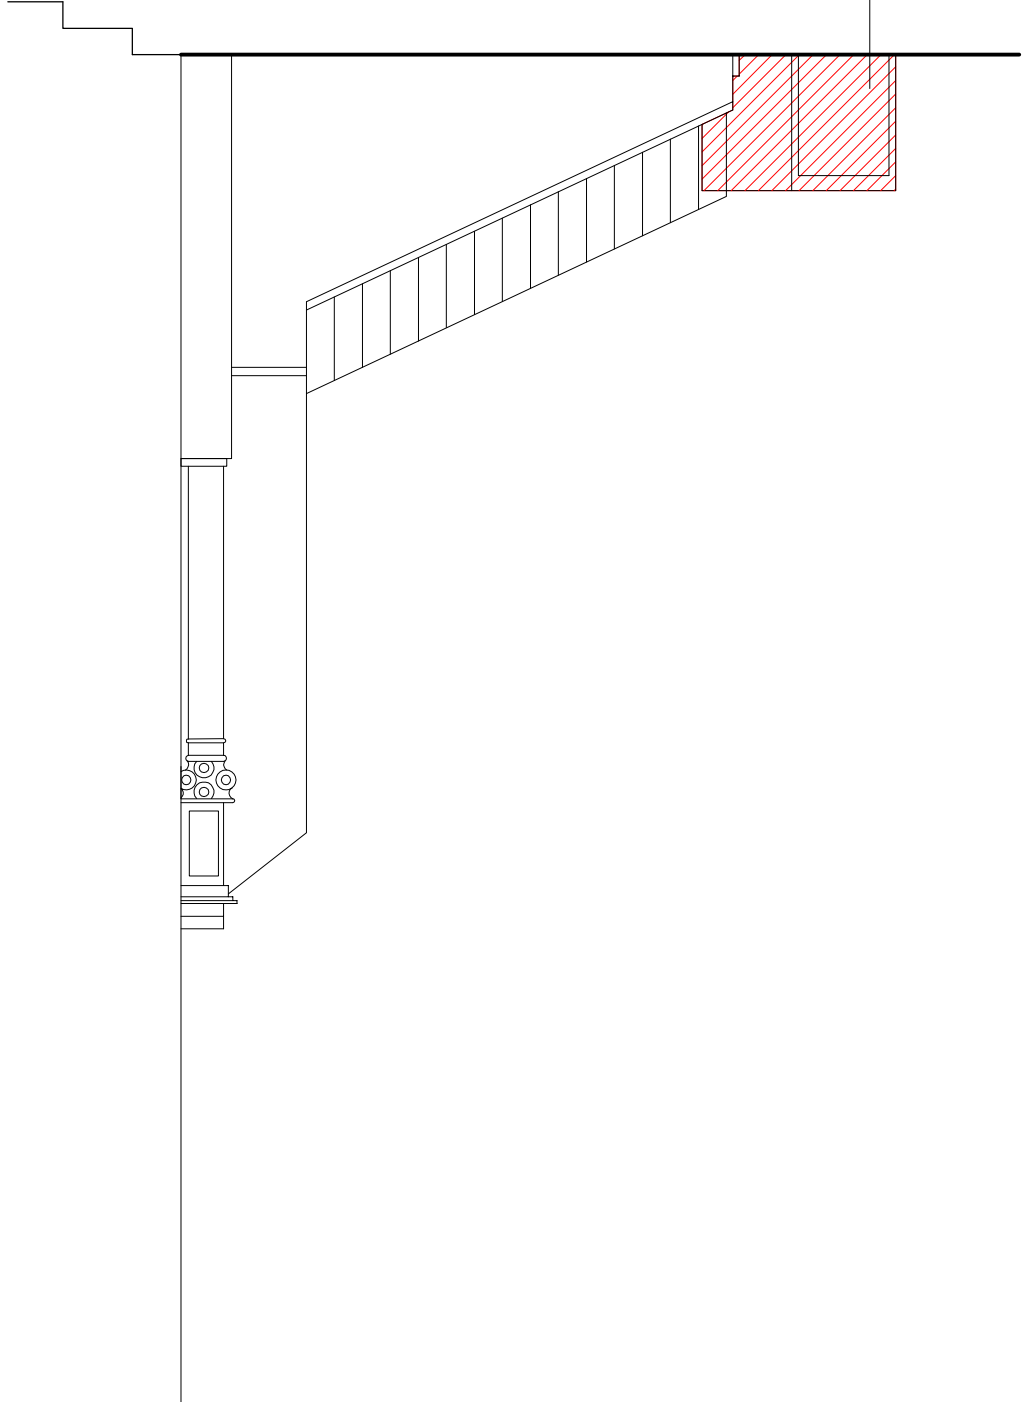

AREAS TO BE DEMOLISHED

**PLANNING**

DO NOT SCALE FROM THIS DRAWING

NOTES