
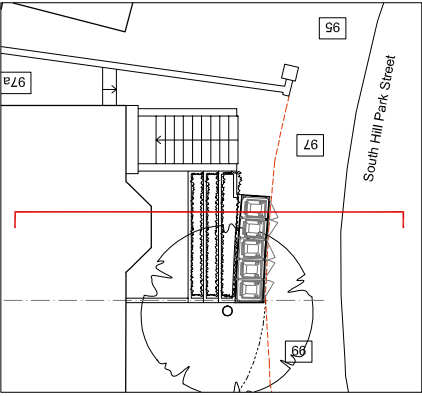


DRAWING NO. SH97A-PL-PR-04	
DRAWN BY SR	
SCALE 1:50 @ A4	
DATE 17.07.15	
TITLE ELEVATION (proposed)	
JOB 97A South Hill Park NW3 2SP, LONDON	
Martin Evans Architects 18 Charlotte Road London EC2A 3PB tel 020 7729 2474	

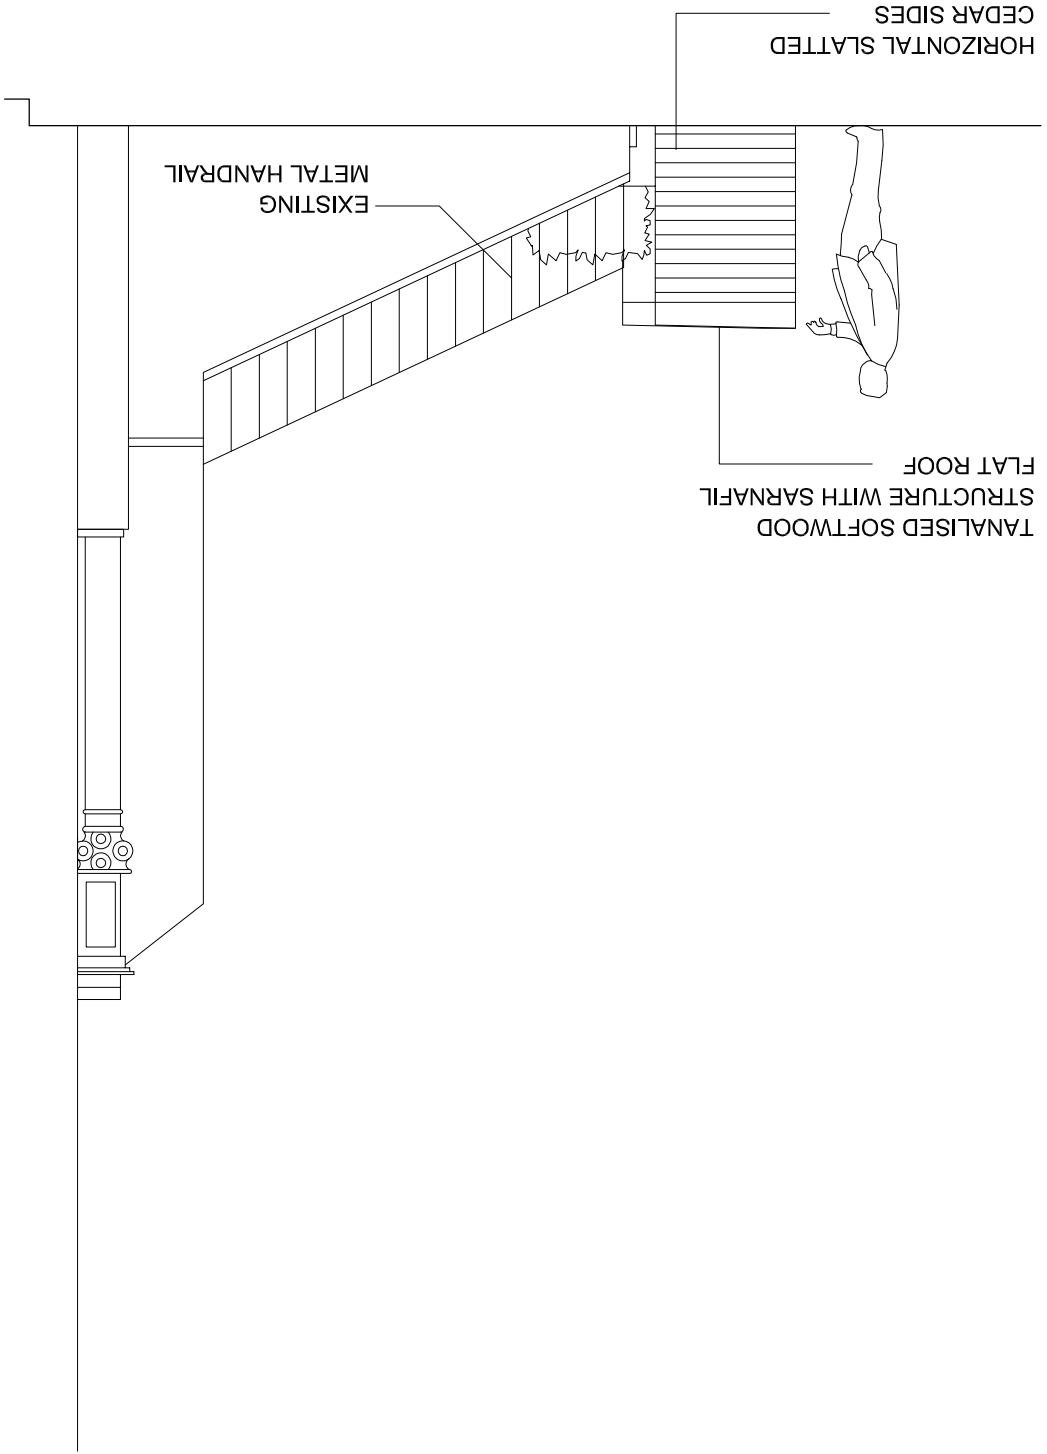

PLANNING

DO NOT SCALE FROM THIS DRAWING

NOTES