
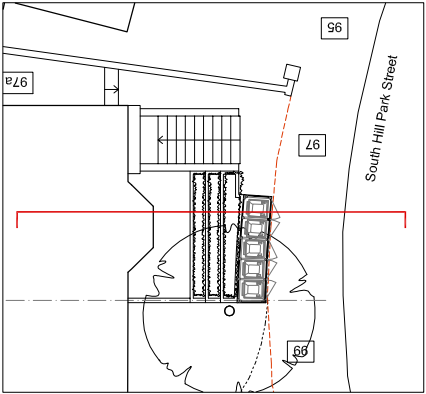


DRAWING NO. SH97A-PL-PR-05	
DRAWN BY SR	
SCALE 1:50 @ A4	
DATE 17.07.15	
TITLE SECTION (proposed)	
JOB 97A South Hill Park NW3 2SP, LONDON	
Martin Evans Architects 18 Charlotte Road London EC2A 3PB tel 020 7729 2474	

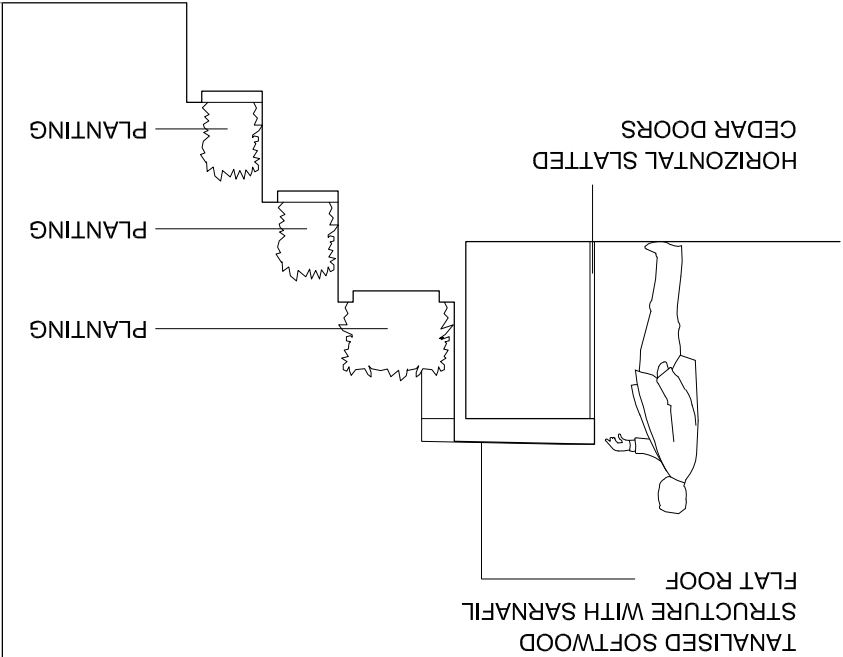

NOTES

DO NOT SCALE FROM THIS DRAWING