

GARDEN

KITCHEN

LIVING

BEDROOM

FRONT AREA

STUDY

KITCHEN

DINING

LOWER GROUND

UPPER GROUND

STRATFORD VILLAS

0 1 2 3m

DO NOT SCALE

REVISIONS

PROJECT 40 STRATFORD VILLAS
LONDON NW1 9SG

TITLE
LOWER & UPPER GROUND
PLANS -
AS EXISTING

256 : S/01


SCALE DRAWN DATE
approx 1:50 at A3 NF 6/15

DALE LOTH ARCHITECTS


1 CLIFF ROAD LONDON NW1 9AJ
TEL 020 7485 4003 FAX 020 7284 4490



north

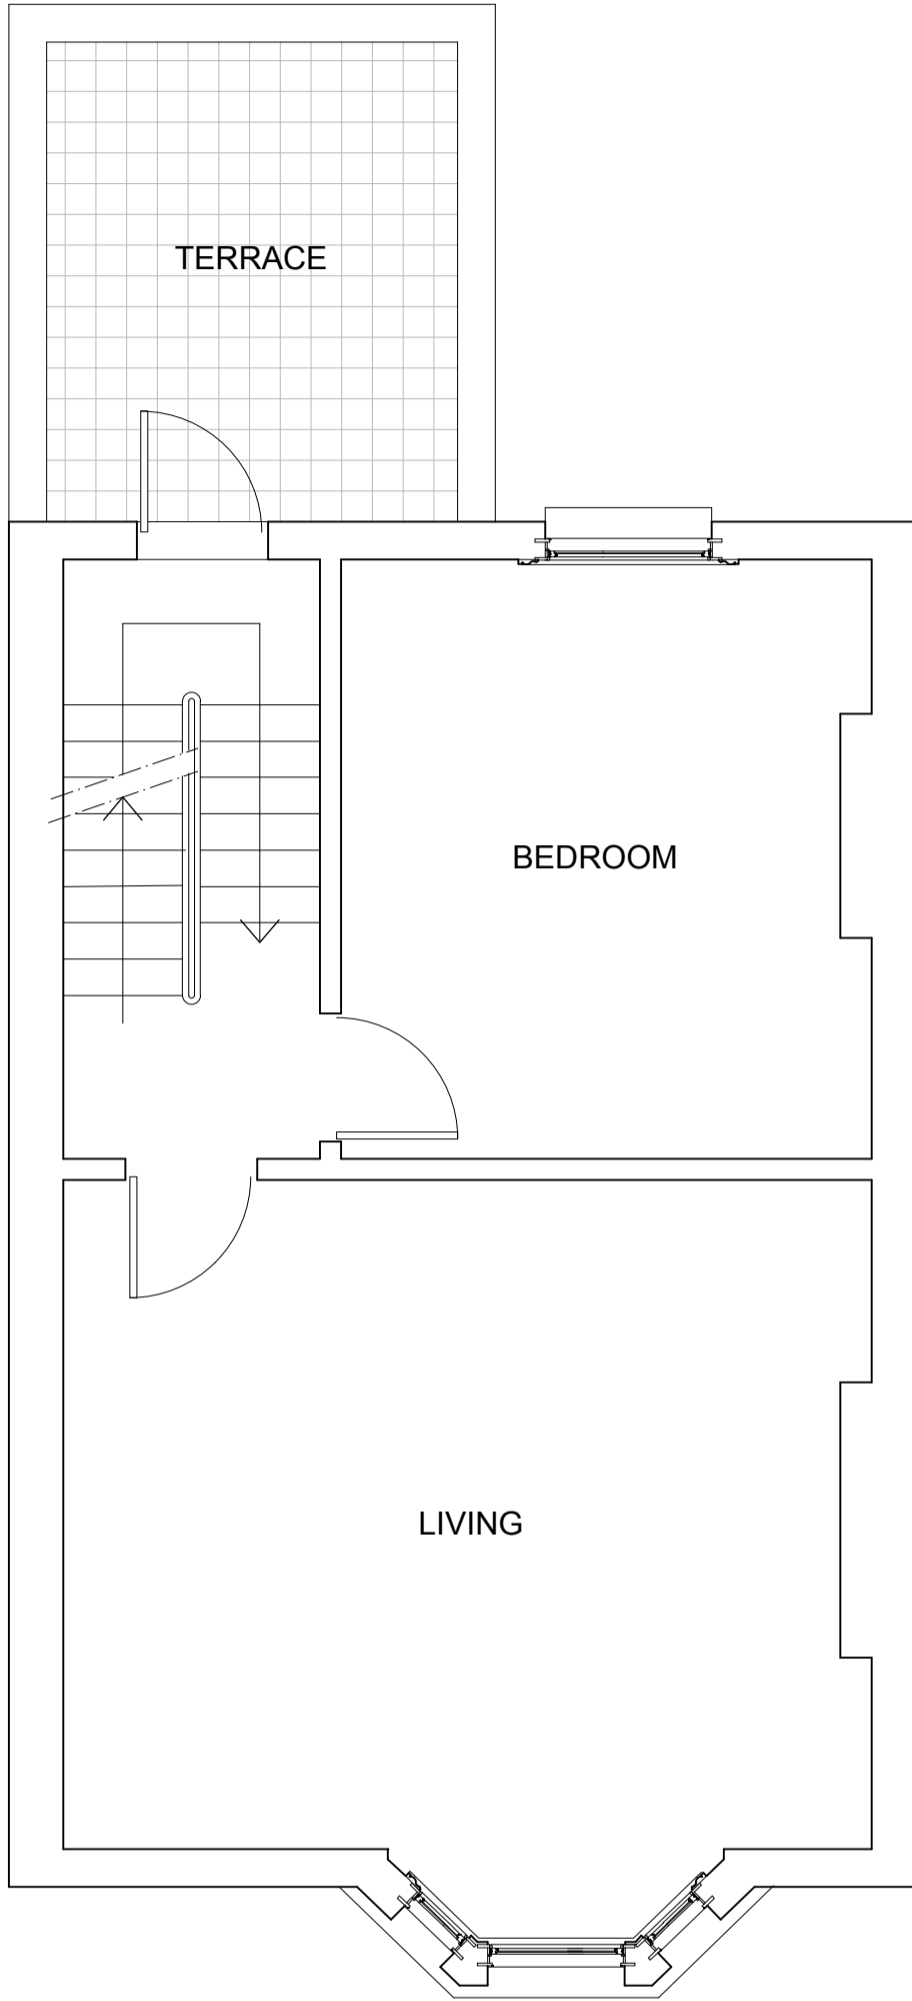

FIRST

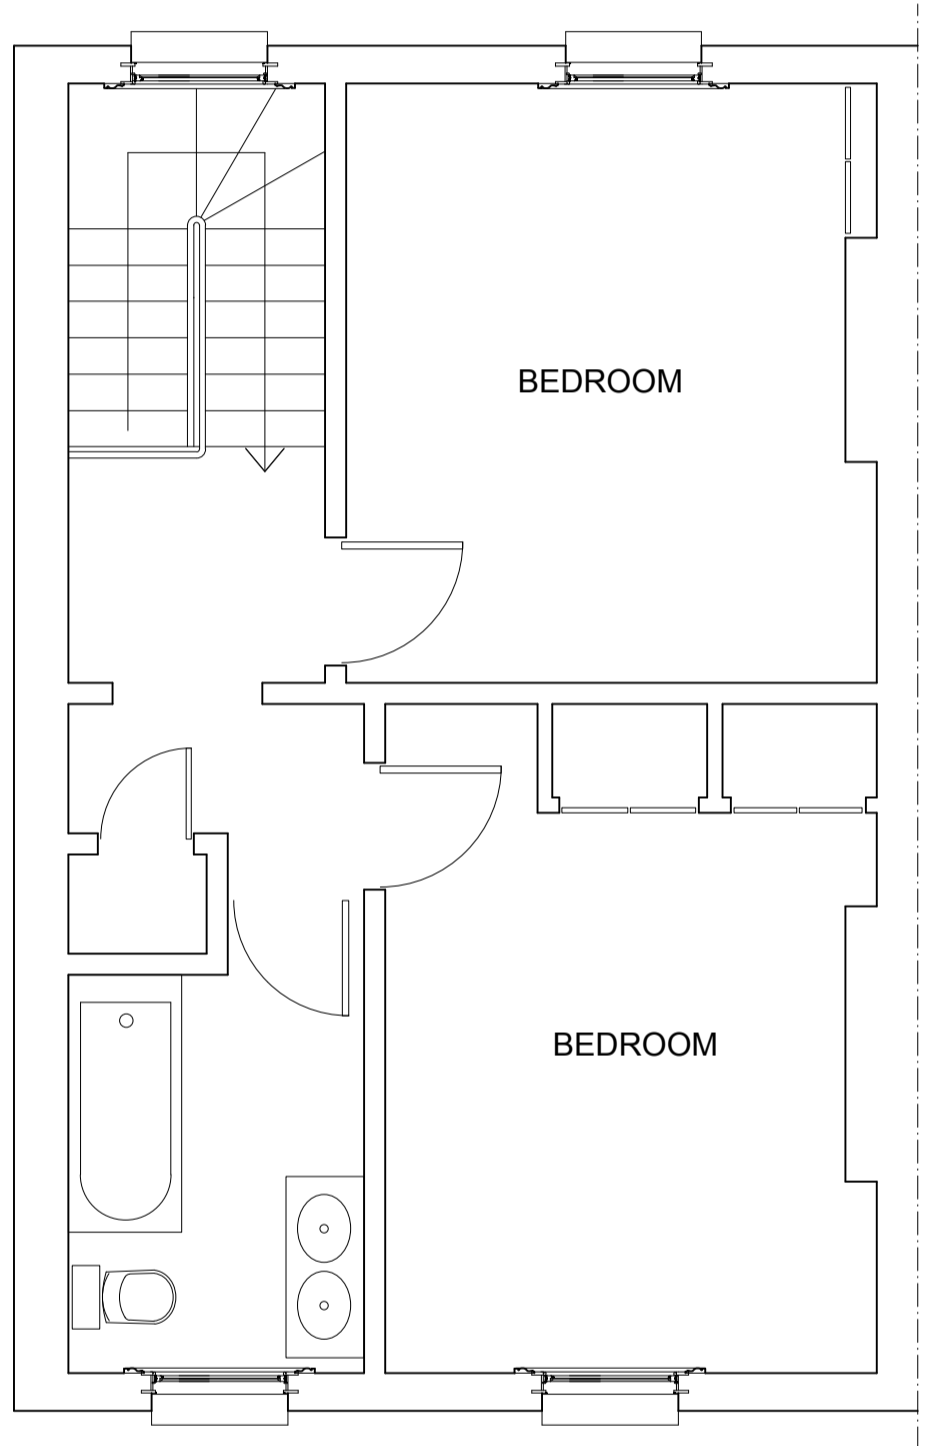

SECOND



DO NOT SCALE

REVISIONS

PROJECT 40 STRATFORD VILLAS
LONDON NW1 9SG

TITLE
FIRST & SECOND FLOOR
PLANS -
AS EXISTING


256 : S/02

SCALE DRAWN DATE
approx 1:50 at A3 NF 6/15


DALE LOTH ARCHITECTS

1 CLIFF ROAD LONDON NW1 9AJ
TEL 020 7485 4003 FAX 020 7284 4490



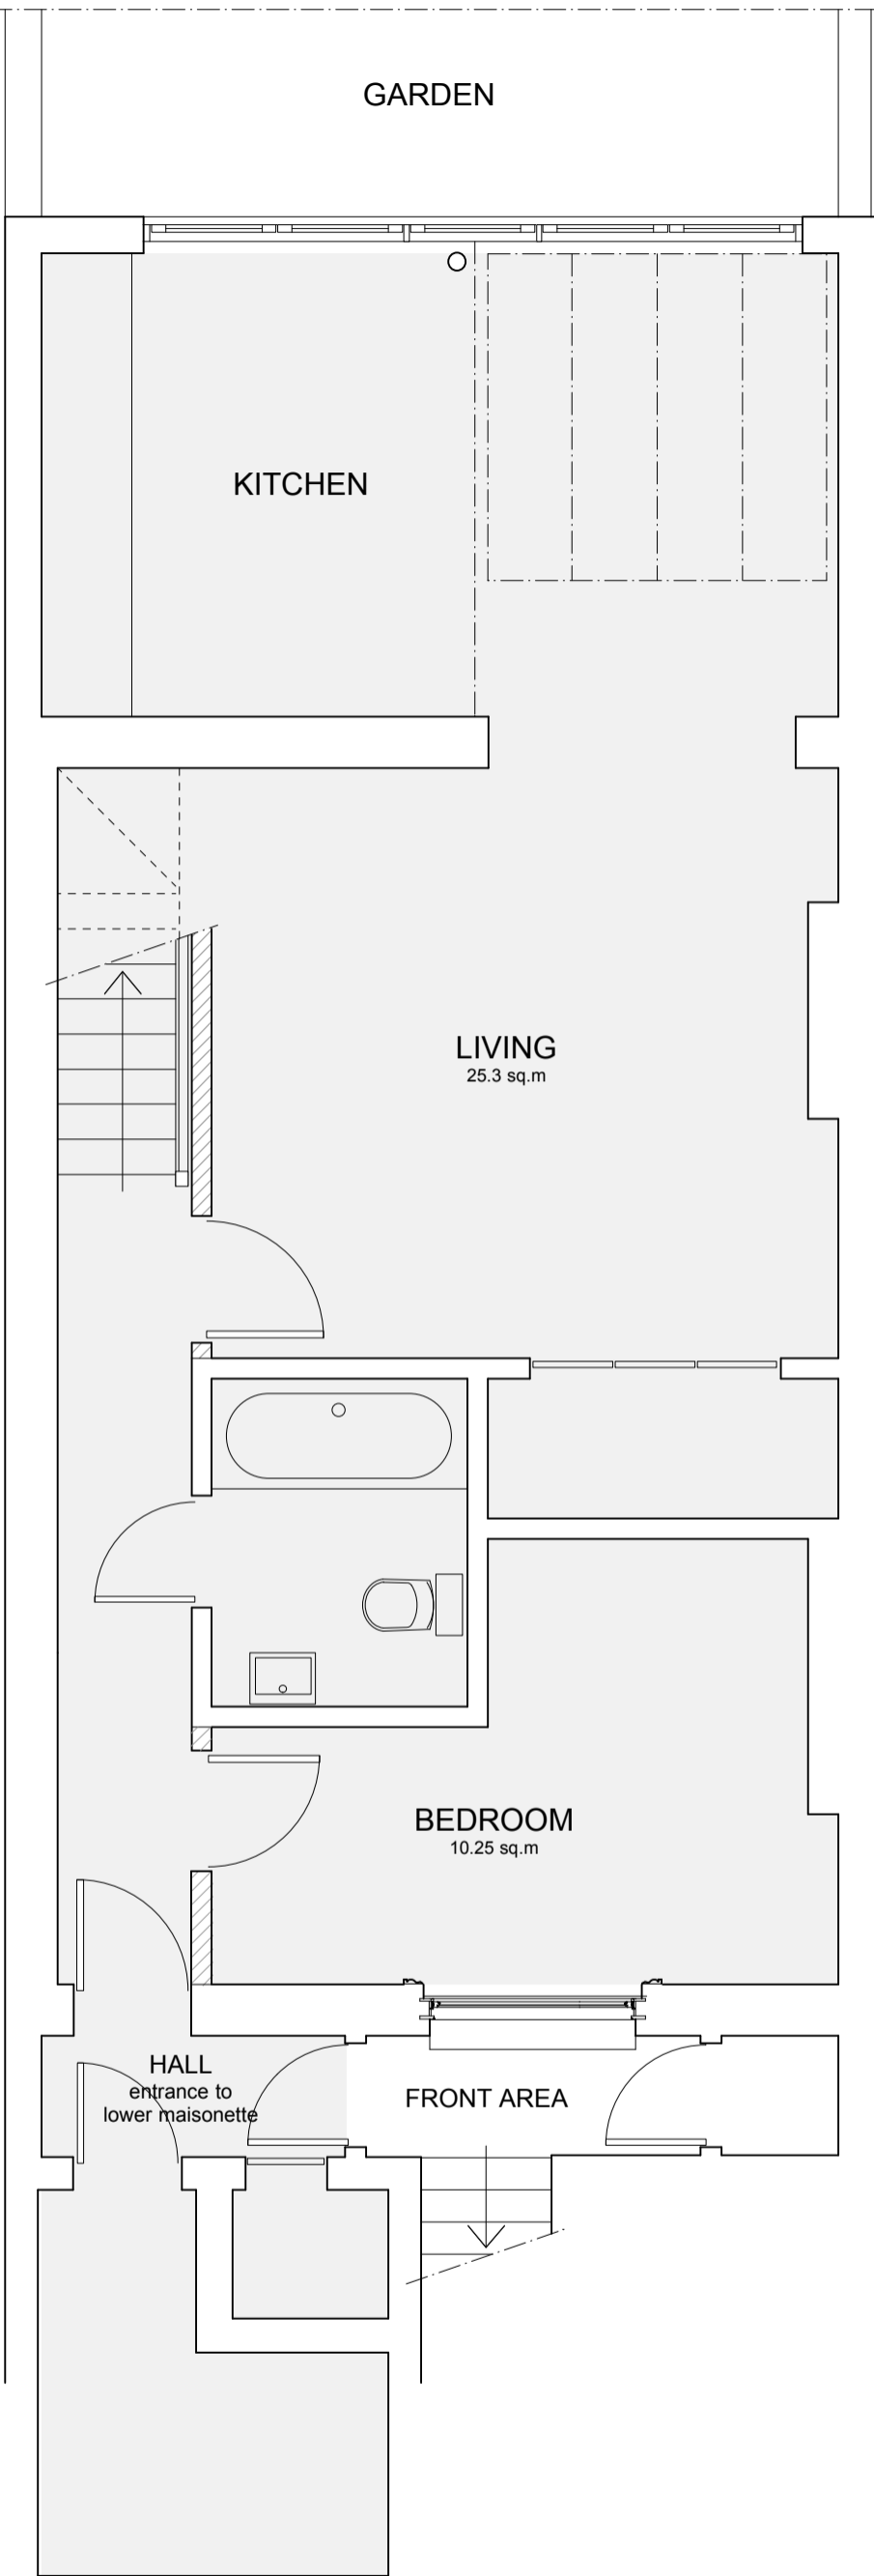

LOWER GROUND

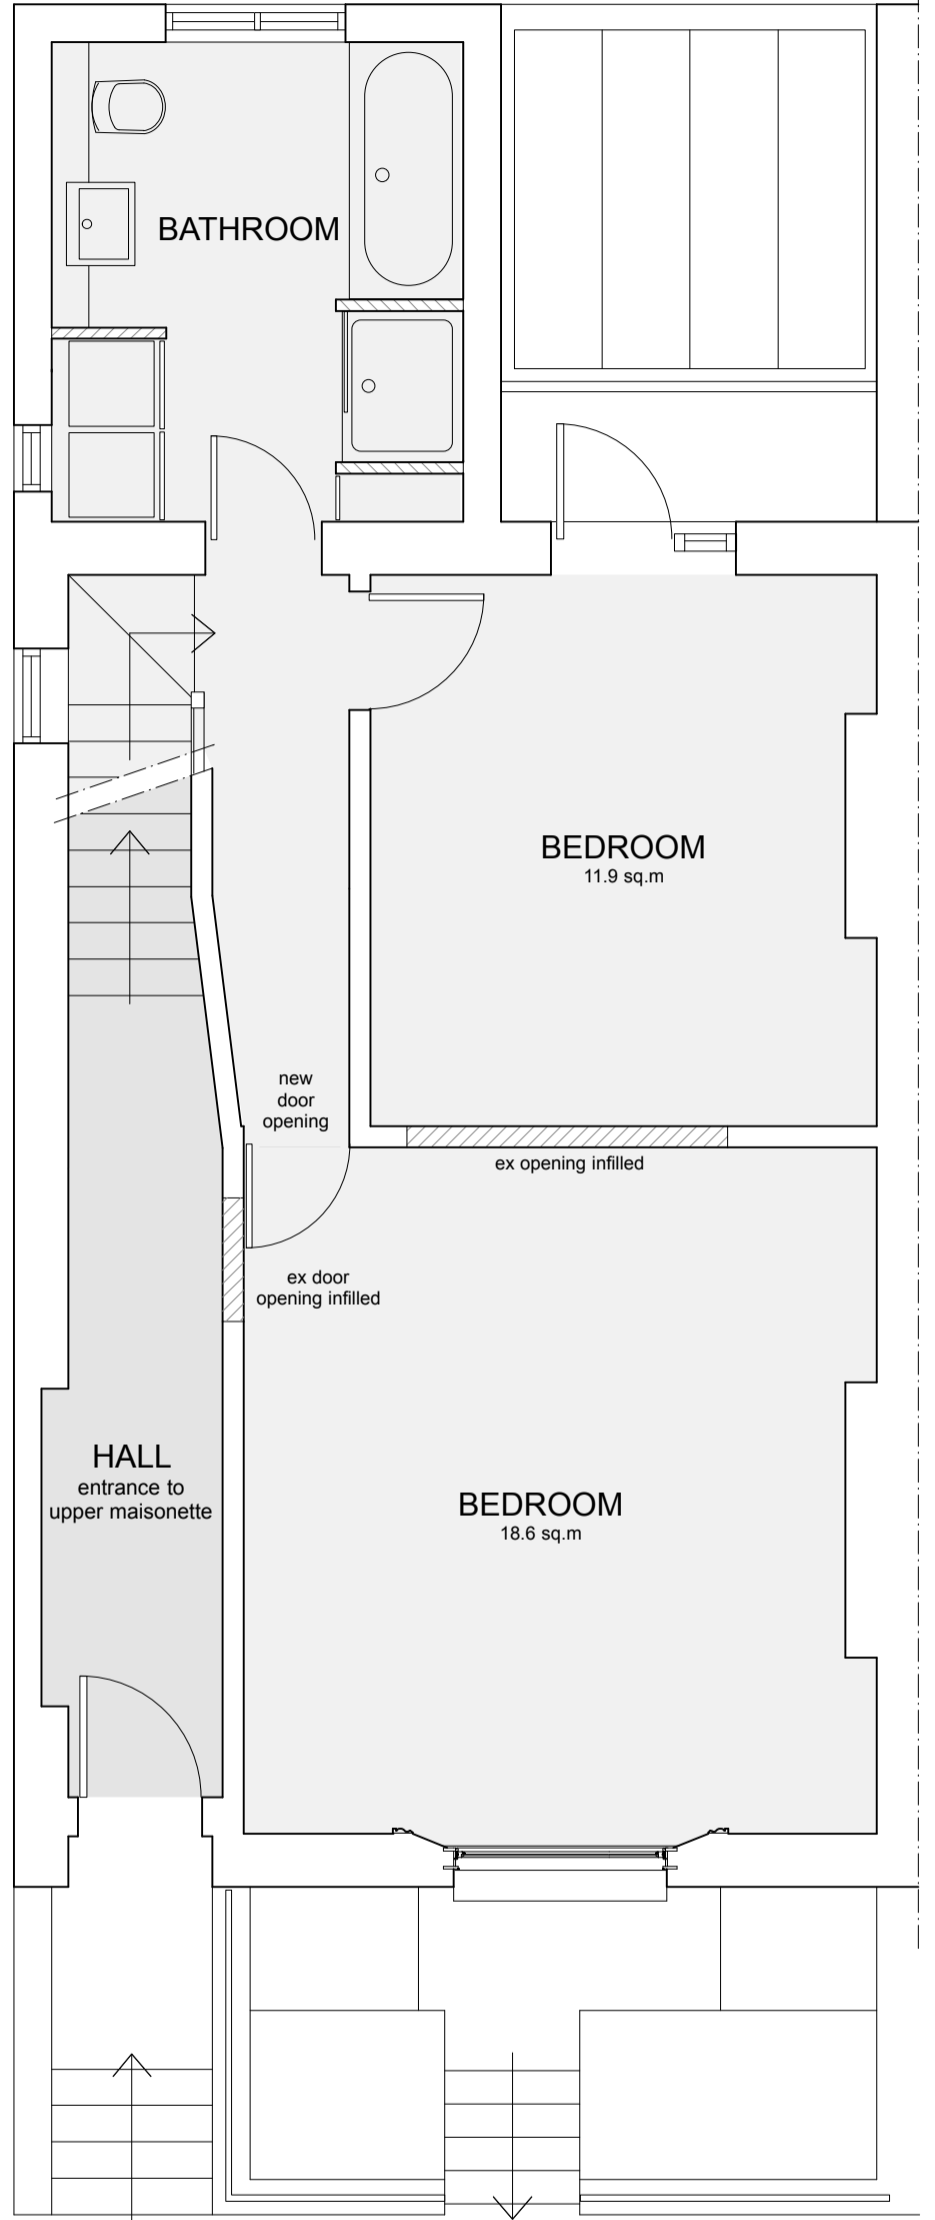

UPPER GROUND

STRATFORD VILLAS



A room floor areas added NF 20.7.15

DO NOT SCALE

REVISIONS

PROJECT 40 STRATFORD VILLAS
LONDON NW1 9SG

TITLE
LOWER & UPPER GROUND
PLANS -
AS PROPOSED

256 : L/01A


SCALE DRAWN DATE
approx 1:50 at A3 NF 6/15

DALE LOTH ARCHITECTS


1 CLIFF ROAD LONDON NW1 9AJ
TEL 020 7485 4003 FAX 020 7284 4490



north

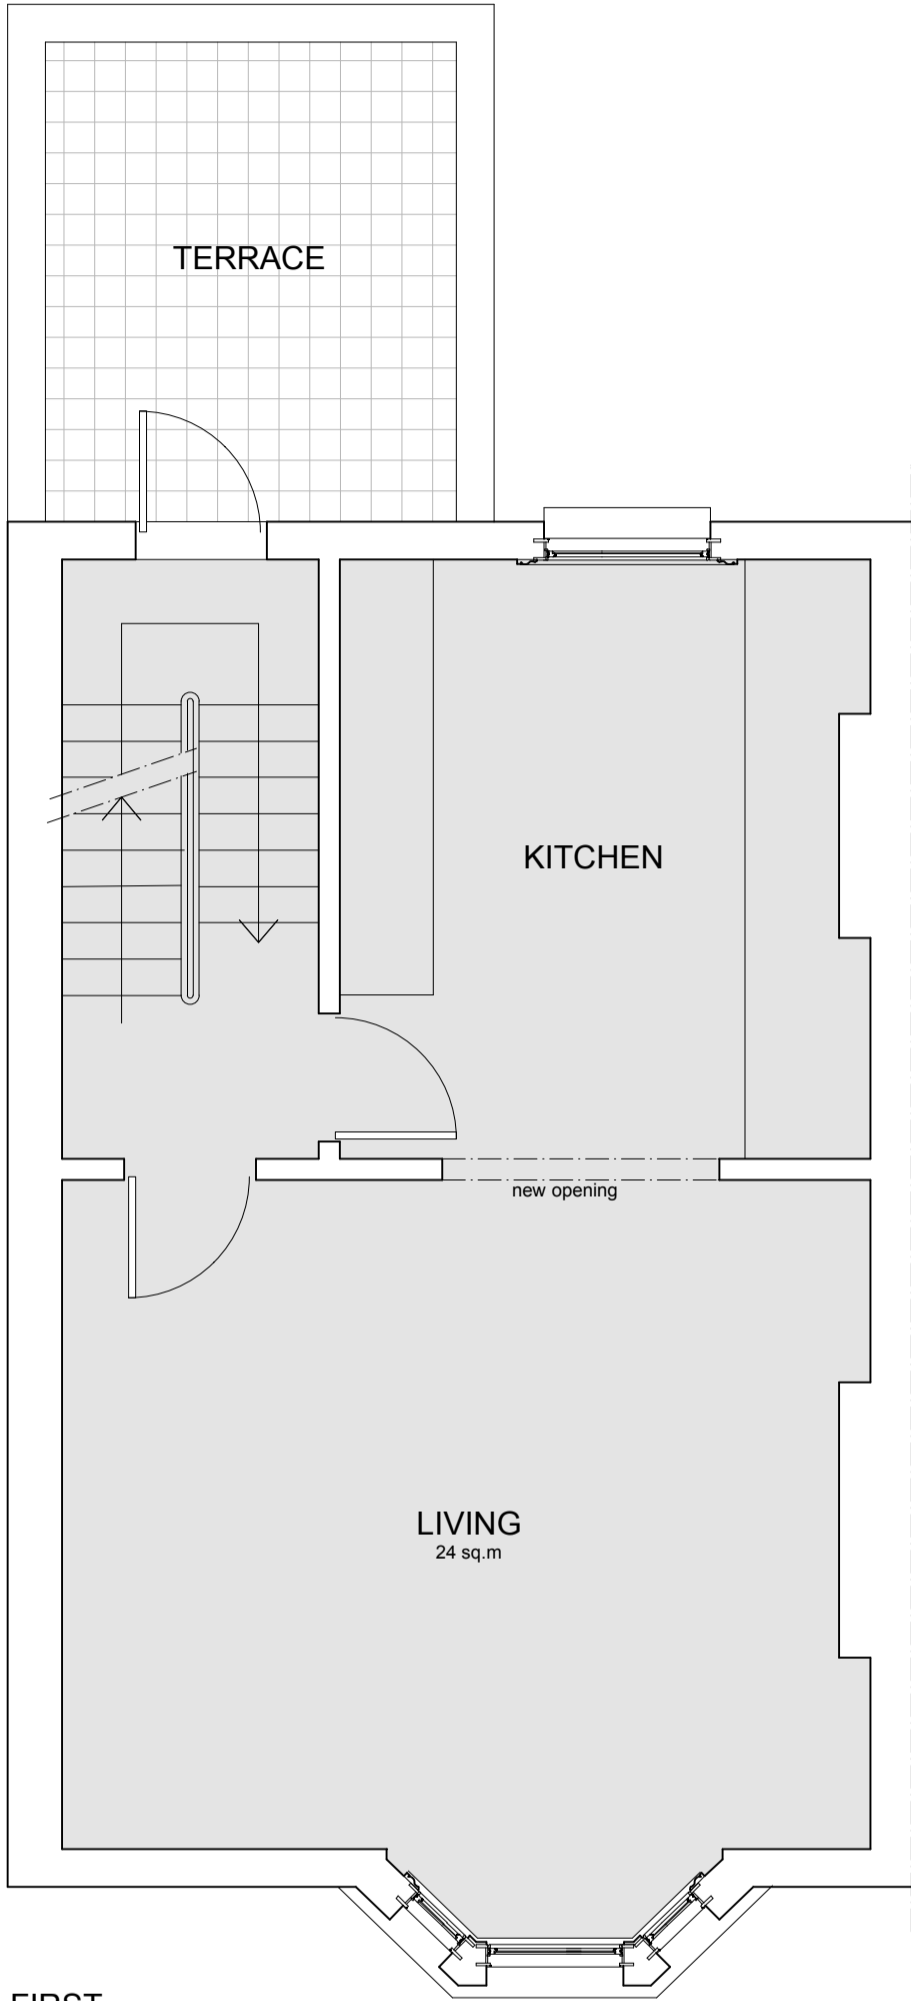

FIRST

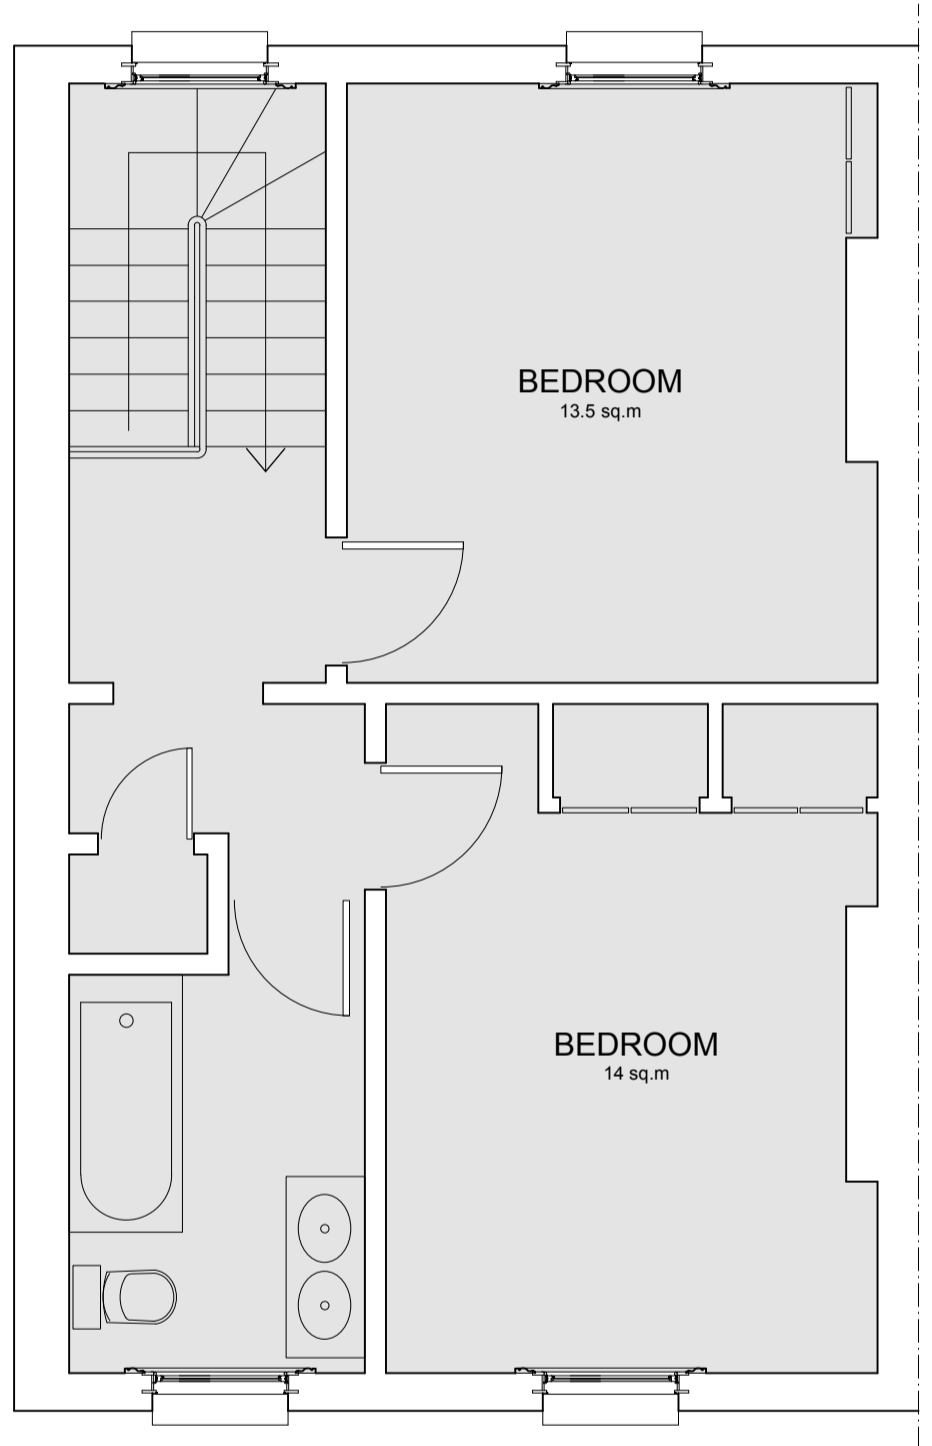

SECOND



A room floor areas added NF 20.7.15

DO NOT SCALE

REVISIONS

PROJECT 40 STRATFORD VILLAS
LONDON NW1 9SG

TITLE
FIRST & SECOND FLOOR
PLANS -
AS PROPOSED

256 : L/02 A

SCALE DRAWN DATE
approx 1:50 at A3 NF 6/15

DALE LOTH ARCHITECTS

1 CLIFF ROAD LONDON NW1 9AJ
TEL 020 7485 4003 FAX 020 7284 4490

