
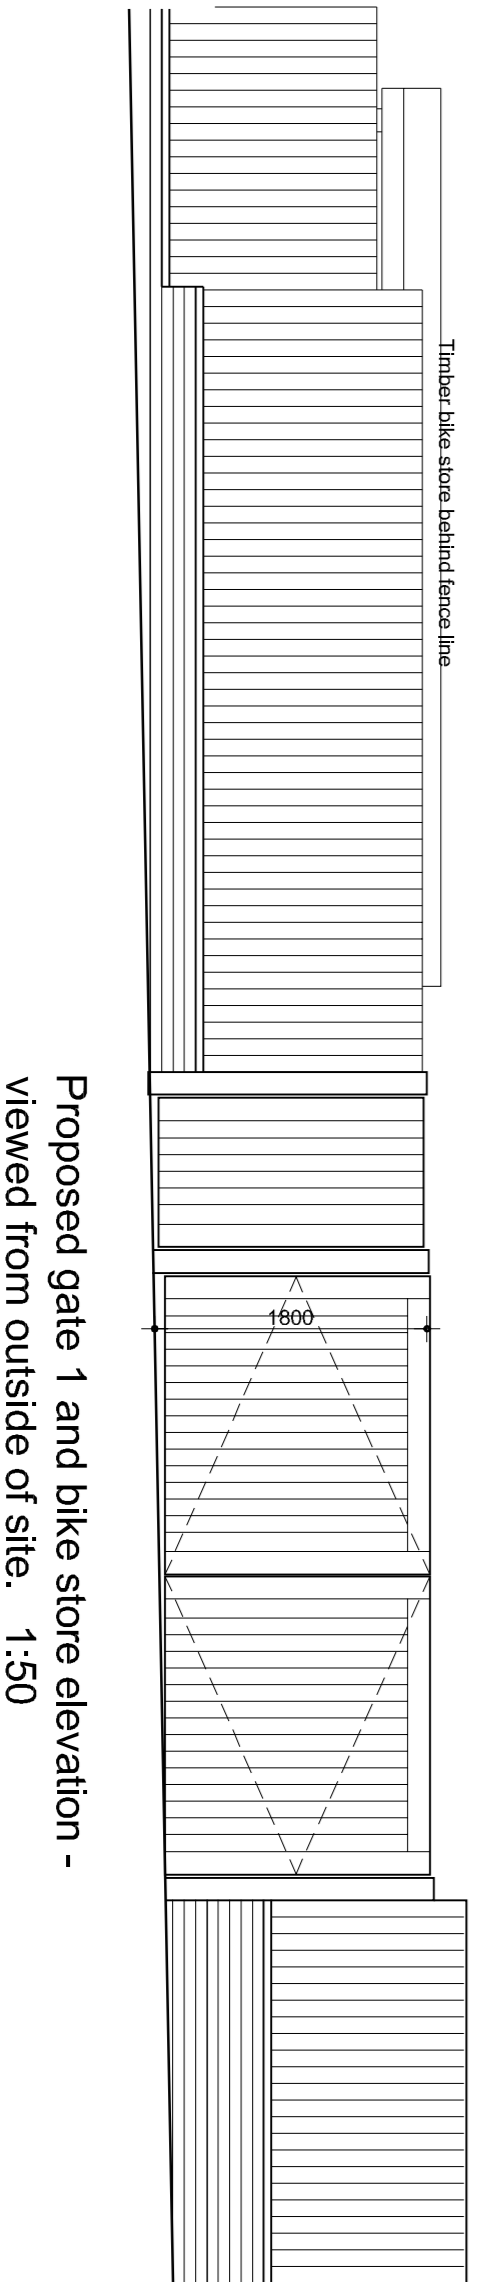
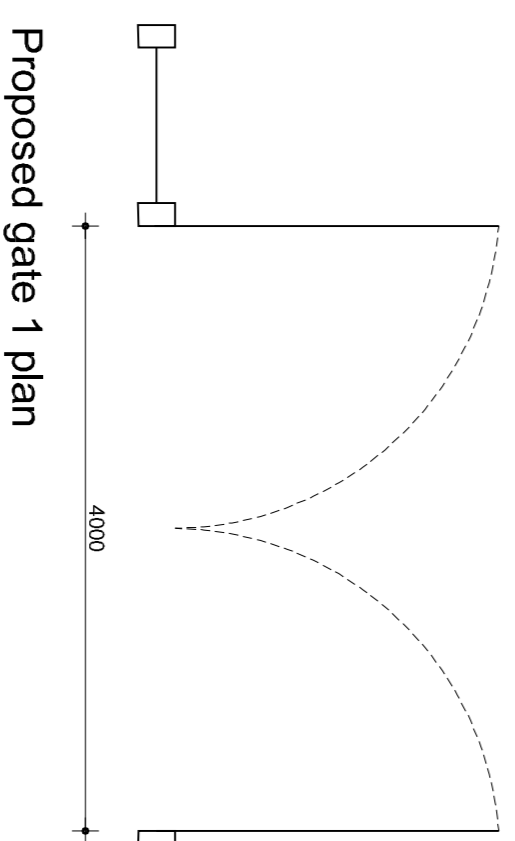
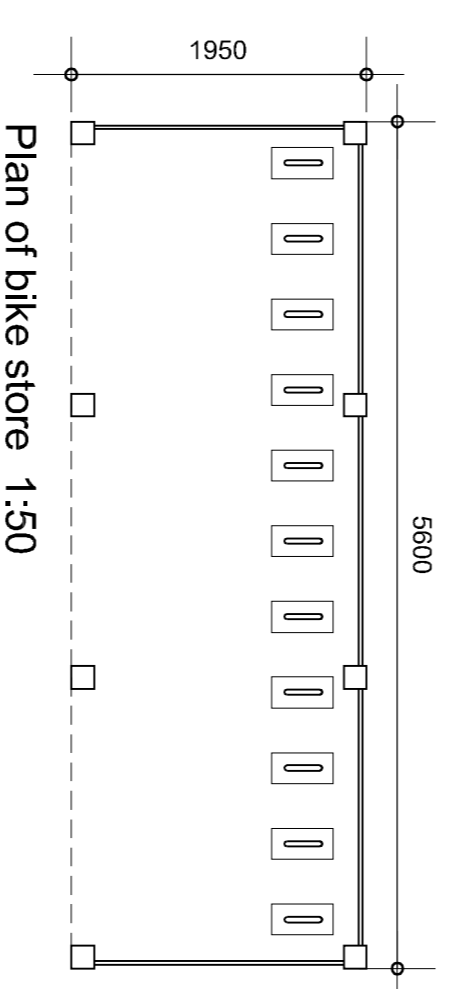
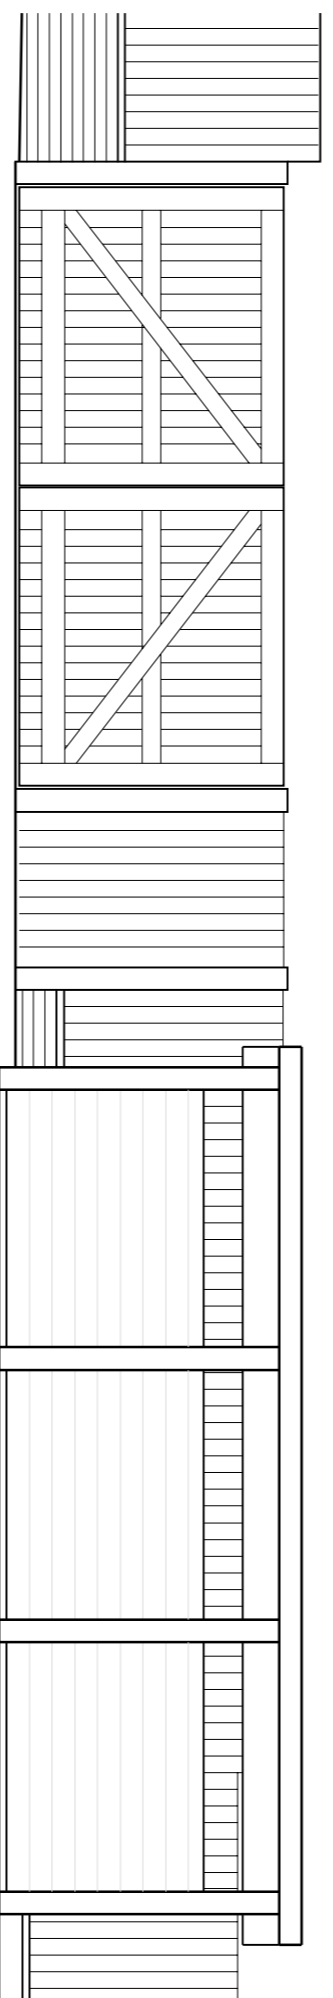
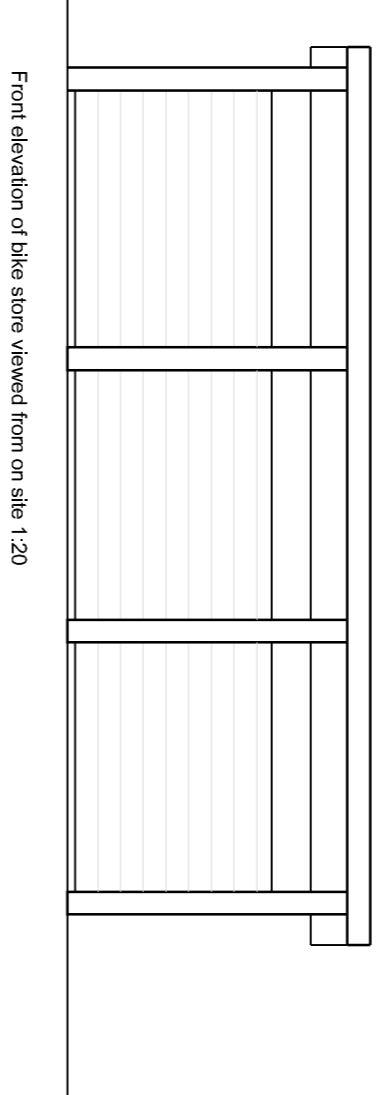
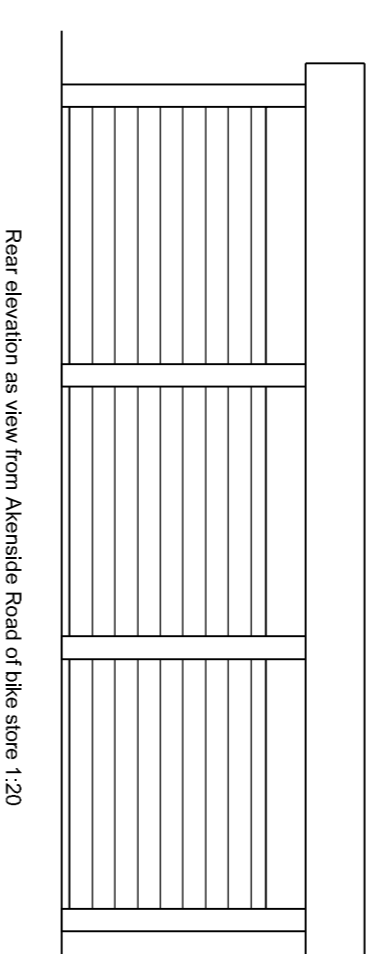
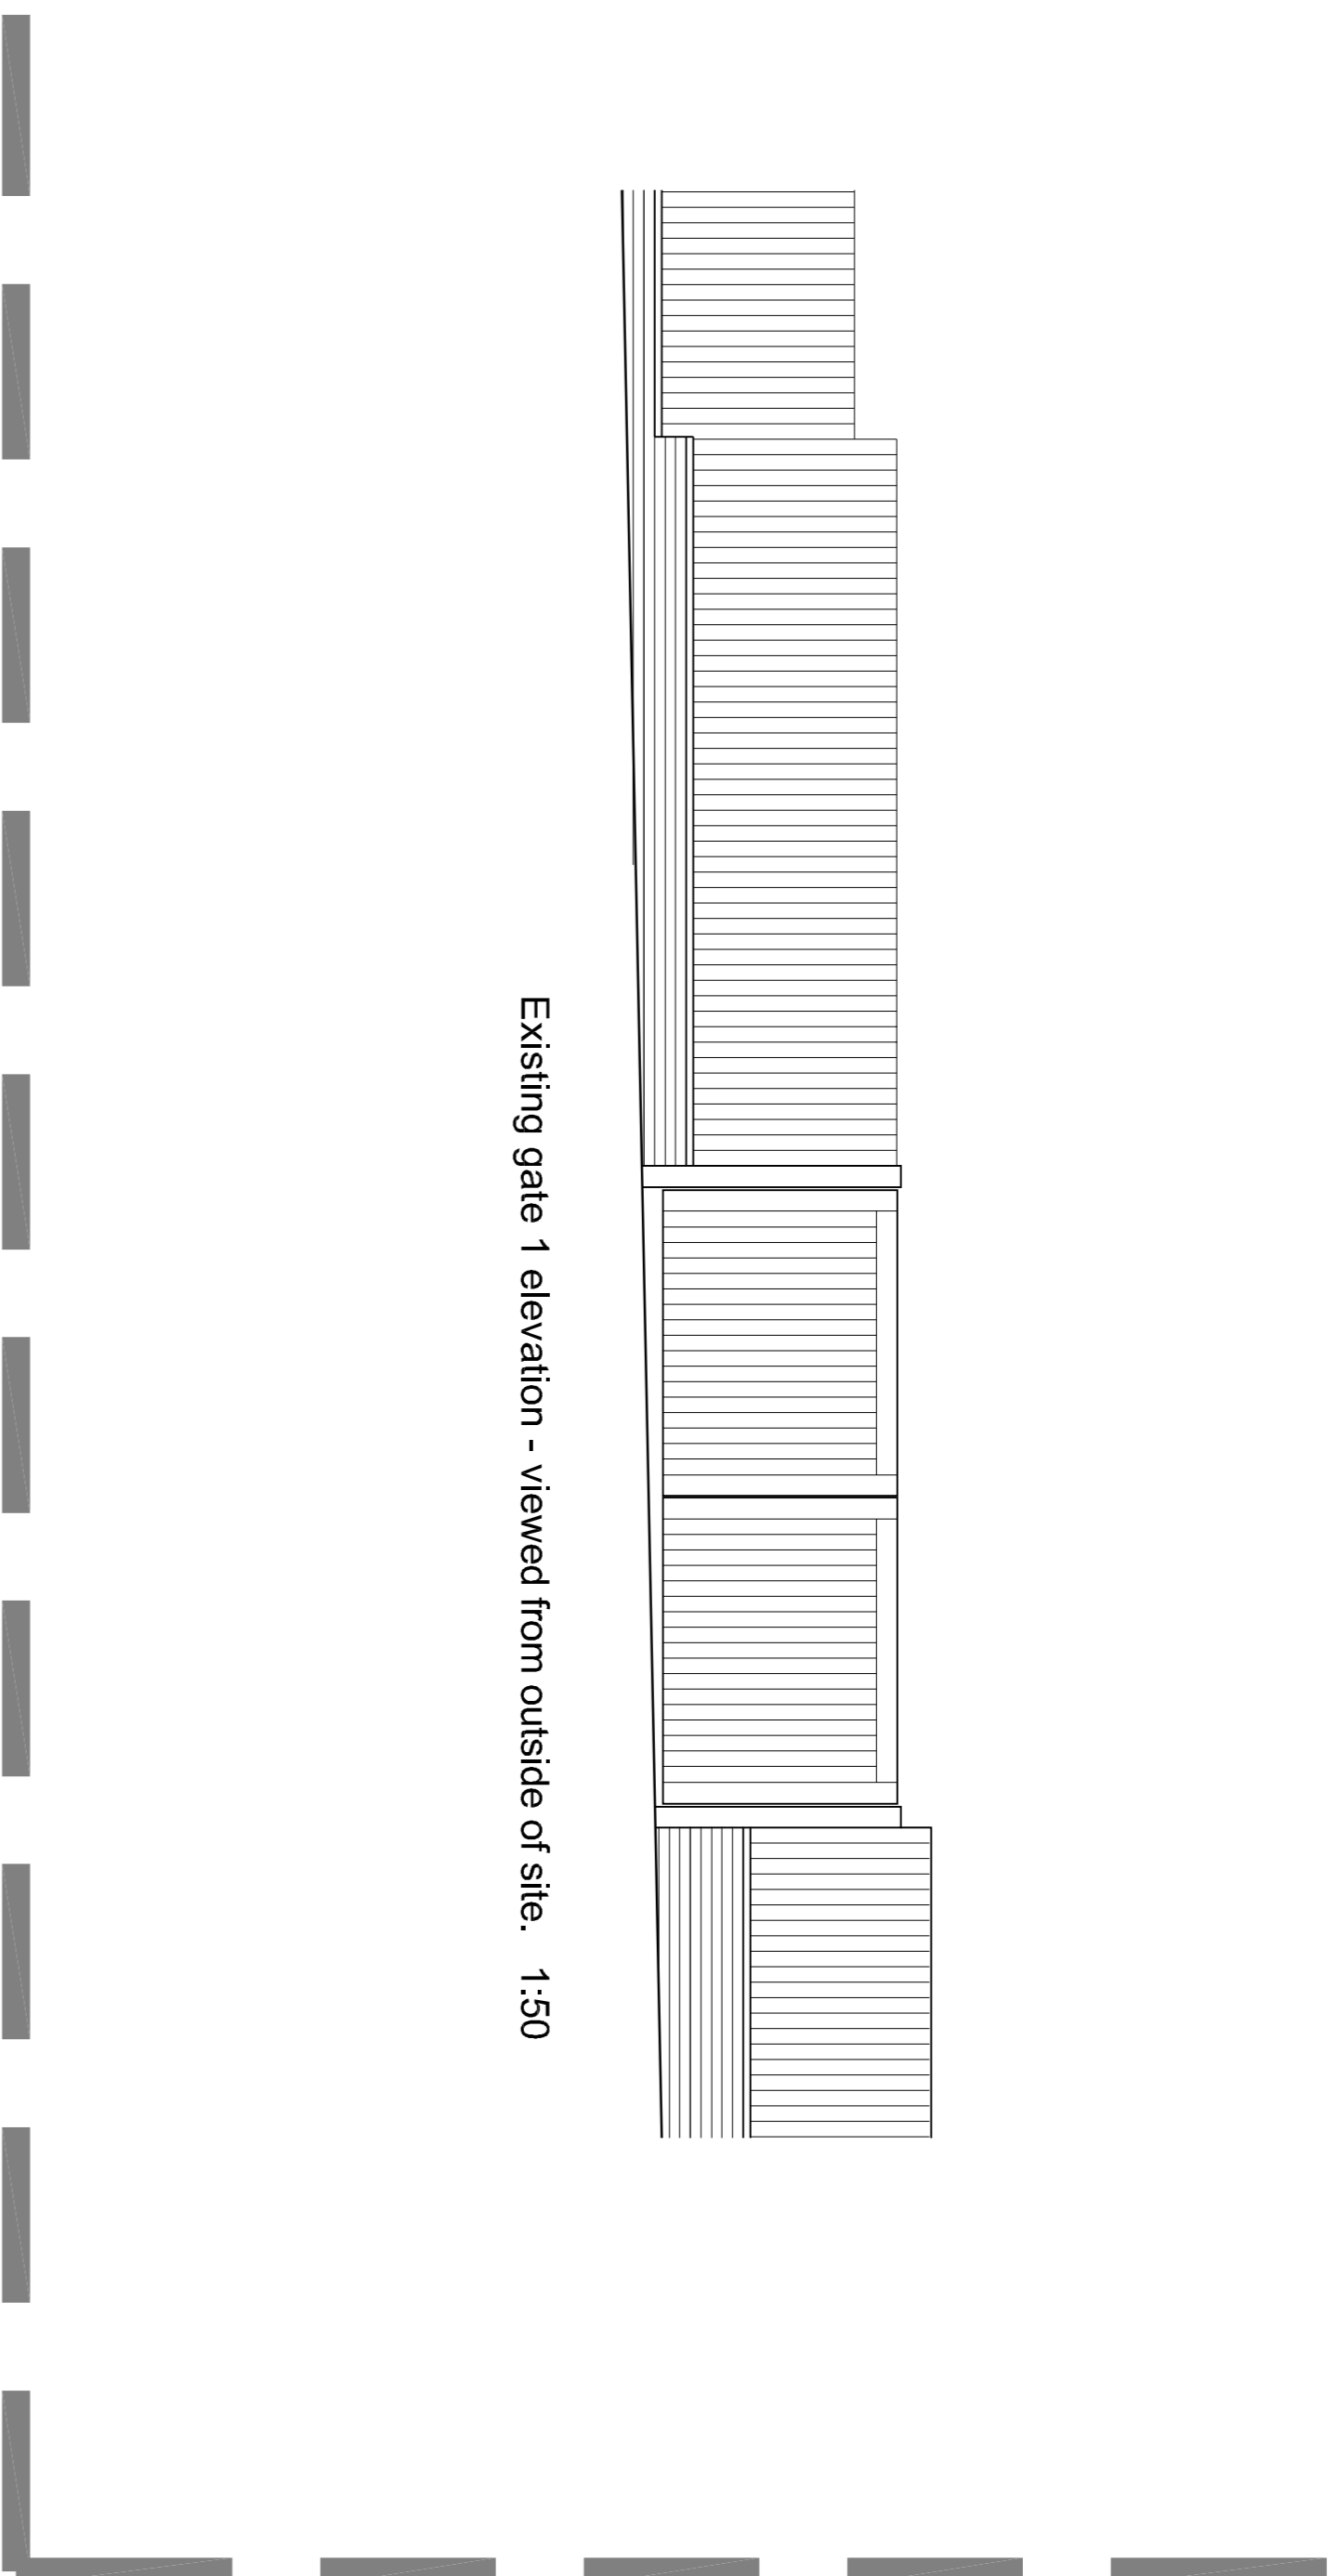
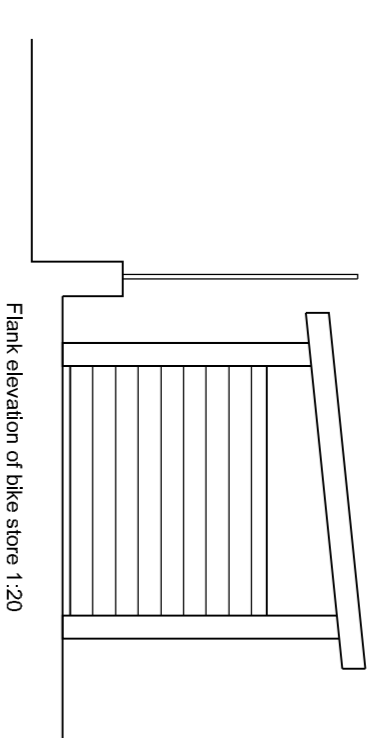
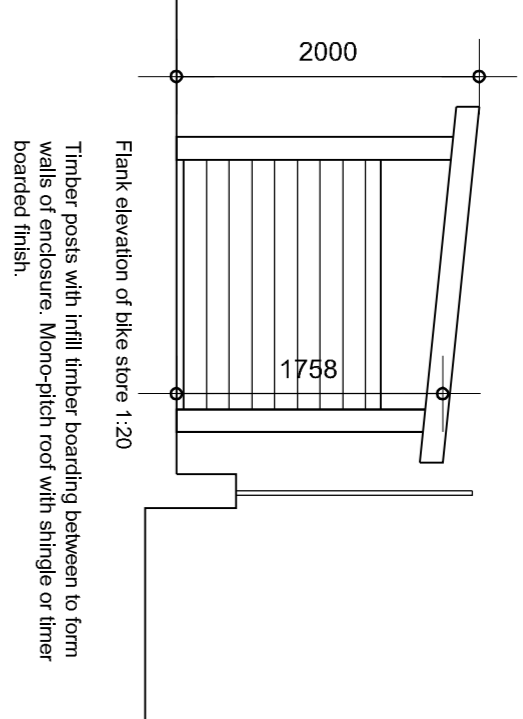


15 Akenside Road, London, NW3 5BT.

NOTES

DO NOT SCALE FROM DRAWINGS.
MEASURE ON SITE.
READ IN CONJUNCTION WITH
SPECIFICATION, AND OTHER
DRAWINGS

EXTERNAL FINISHES TO BE:

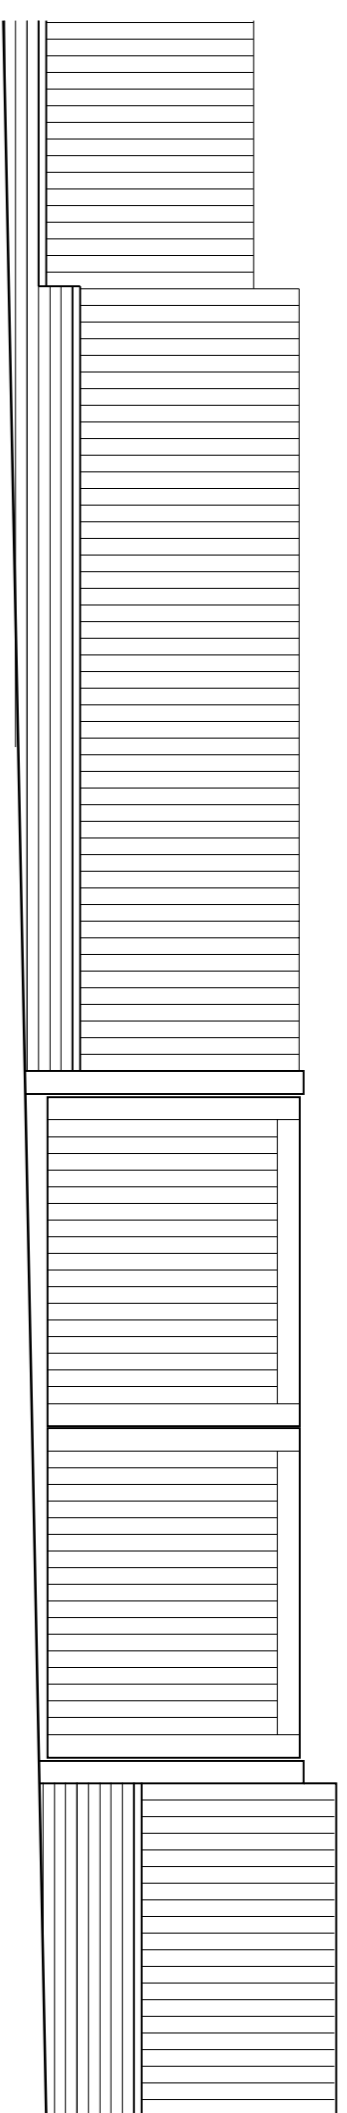

Rev E - Internal bin store elevation and existing fence corrected 12/17/15
Rev D - Bike store reduced in height and size 04.07/15
Rev C - Bike store added 28.06/15
Rev B - Existing gates shown 06.03/15
Rev A - Gates updated to indicate to match existing 01.03/15

MORFIELD EVEREST
Chartered Building Surveyors
Herzog & Paul Architekten Ltd
14 Old Oak Street
Barnet, London, NW4 3AN
Max Suckale
020 8454 8621
Fax 02045 862211

PROJECT NAME
15 Akenside Road, London

PROJECT No
AR

SCALE
As shown @ A1
CHK'D
RT

DRAWING NAME
Existing & proposed sites and bin store

DWG No
WDP 110
REV No
E