

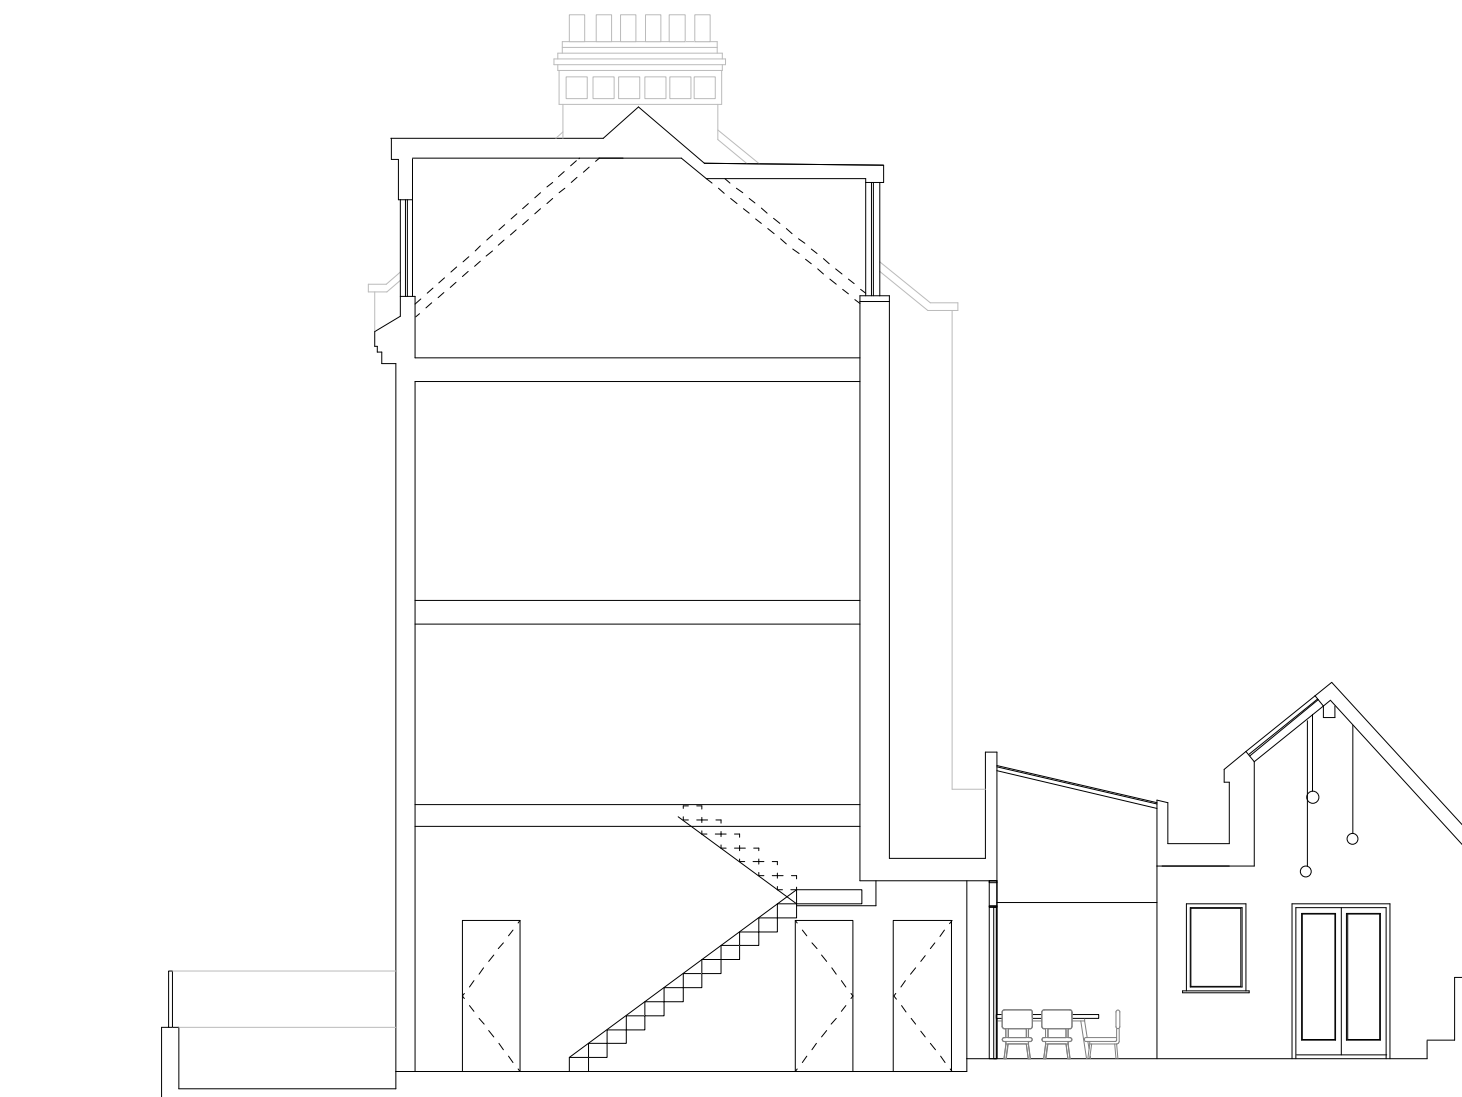


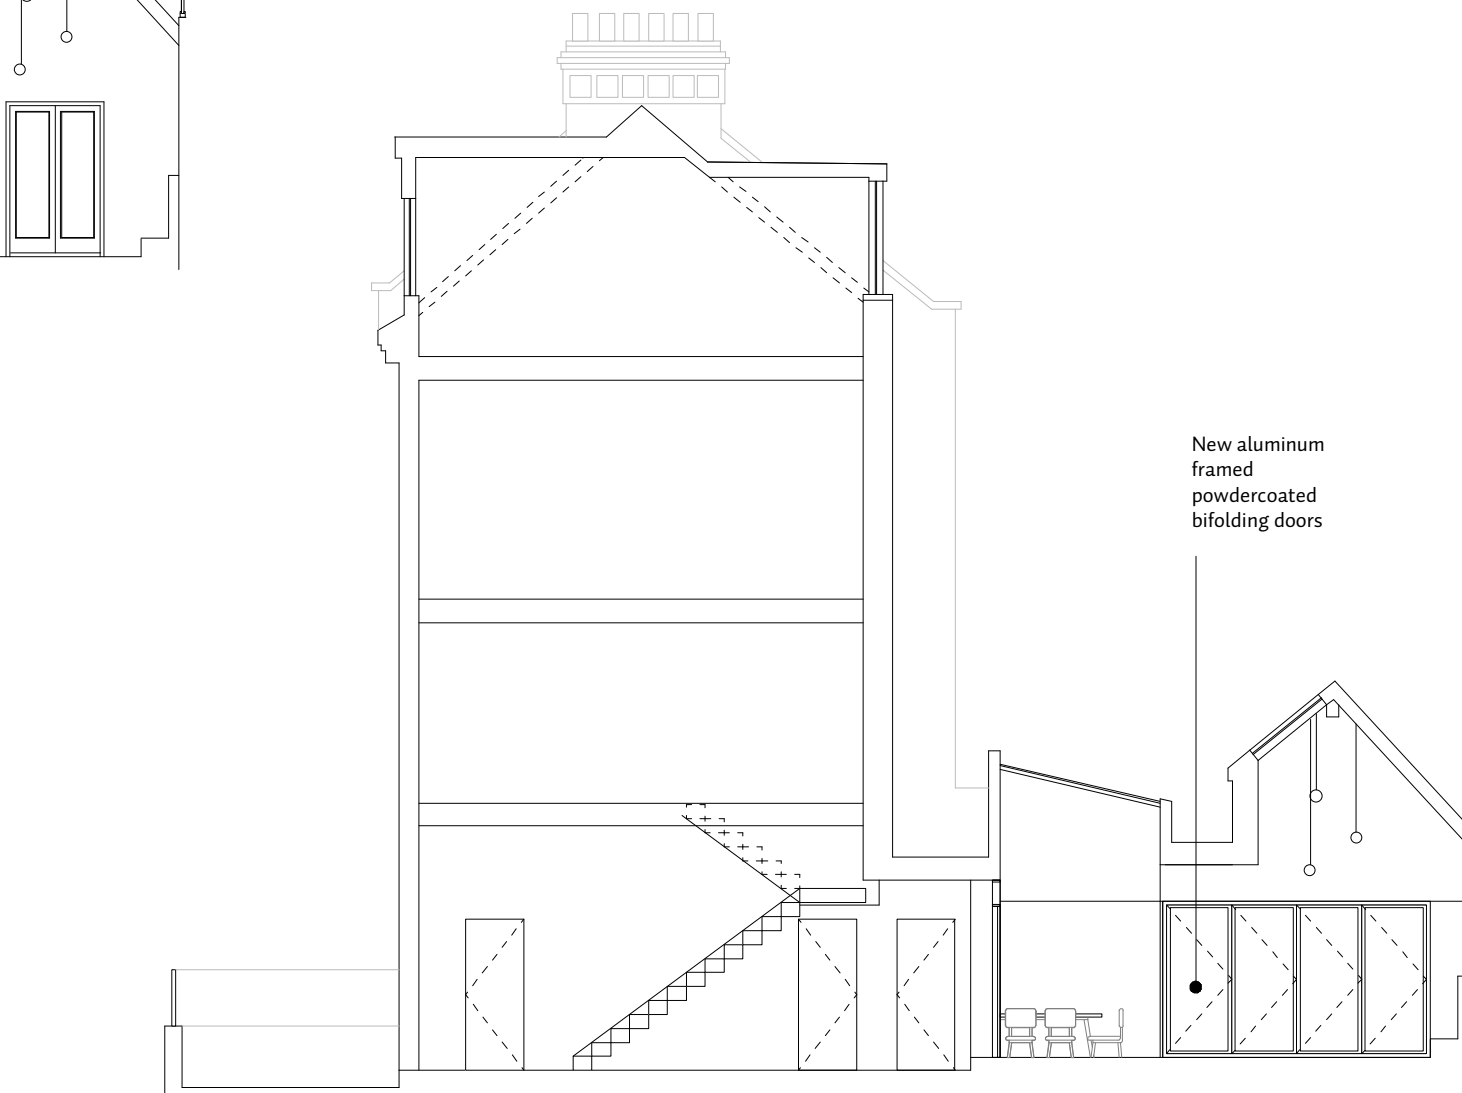

1 Existing Section A
Scale @A3 1:100

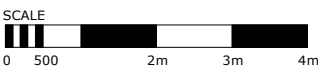

1 Proposed Section A
Scale @A3 1:100

PARKERCLARK™ PROJECT 298 JOB NUMBER 298100/PRO/04	Ground Floor, No 3 Varden Street, London E1 6AN T +44 (0) 20 7790 7939 e studio@parkerclark.com	REVISION	DRAWING TITLE	SCALE AS INDICATED	DATE	NOTES
		A ISSUED ONLY FOR PURPOSE INDICATED INFORMATION DRAWING CREATED April 2015	Option 2 Proposed Ground Floor INFORMATION	@A3	190415 190716	THIS DRAWING IS THE PROPERTY OF PARKERCLARK. IT MAY NOT BE COPIED OR DISCLOSED TO A THIRD PARTY FOR ANY PURPOSE EXCEPT AS SPECIFICALLY AUTHORIZED BY PARKERCLARK. IT IS TO BE USED ONLY FOR THE PROJECT AND SITE SPECIFICALLY IDENTIFIED HEREON. LARGE SCALE DRAWINGS TO BE USED FOR REFERENCE TO SMALL SCALE DRAWINGS. ALL DIMENSIONS ARE TO BE CHECKED ON SITE BEFORE ANY CONSTRUCTION BEGINS. THE CONTRACTOR SHALL BE RESPONSIBLE FOR OBTAINING ALL NECESSARY CONSENTS AND SPECIALIST DRAWINGS IN THE EVENT OF ANY DISCREPANCY OR VARIATION, THE CONTRACTOR SHALL BE RESPONSIBLE FOR NOTIFYING PARKERCLARK OF THE DISCREPANCY. THE CONTRACTOR MUST AVOID CONSIDERABLE RISKS TO THE HEALTH AND SAFETY OF THOSE WORKING ON OR OFF SITE ON THE CONSTRUCTION AND AVOID THE USE OF ANY MATERIALS THAT BE INCONSISTENT WITH ANY RELEVANT REGULATIONS.