




## SITE LOCATION PLAN AREA 2 HA SCALE: 1:1250 on A4


CENTRE COORDINATES: 529435 , 184997

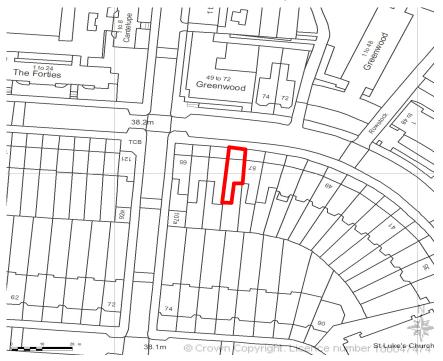



Supplied by Streetwise Maps Ltd www.streetwise.net Licence No: 100047474



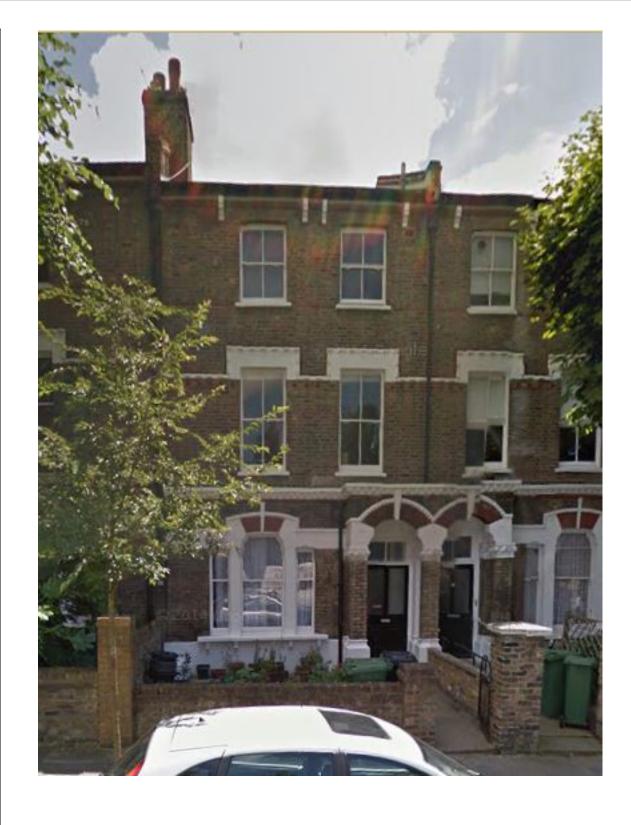

20	20
DES	SIGN
& Bl	JILD

2020 Design &Build Ltd

143 Dowsett Road/London N17 9 DN 0208 376 2815 / 079 391 36 836 2020designandbuild@gmail.com

Ltd	591
117 9 DN	NV
836 com	Clie
	Th

DΝ	Project: 59B Oseney Crescent NW5 2BE	Drawing Title Site Location Plan	Drawn by: N/a	Drawing no: 001	June 2015	Subject to Copyright Under section 52 of the Copyright, Designs and Patents Act from 1988 All drawings , documents and images belongs to 2020 Design and build Ltd. and cannot be reproduced without their written permision.	
	Client:		Revised by:	Scale:	Page size		
	Thomas Girod and Helen Burrows				A3		