



2 ←

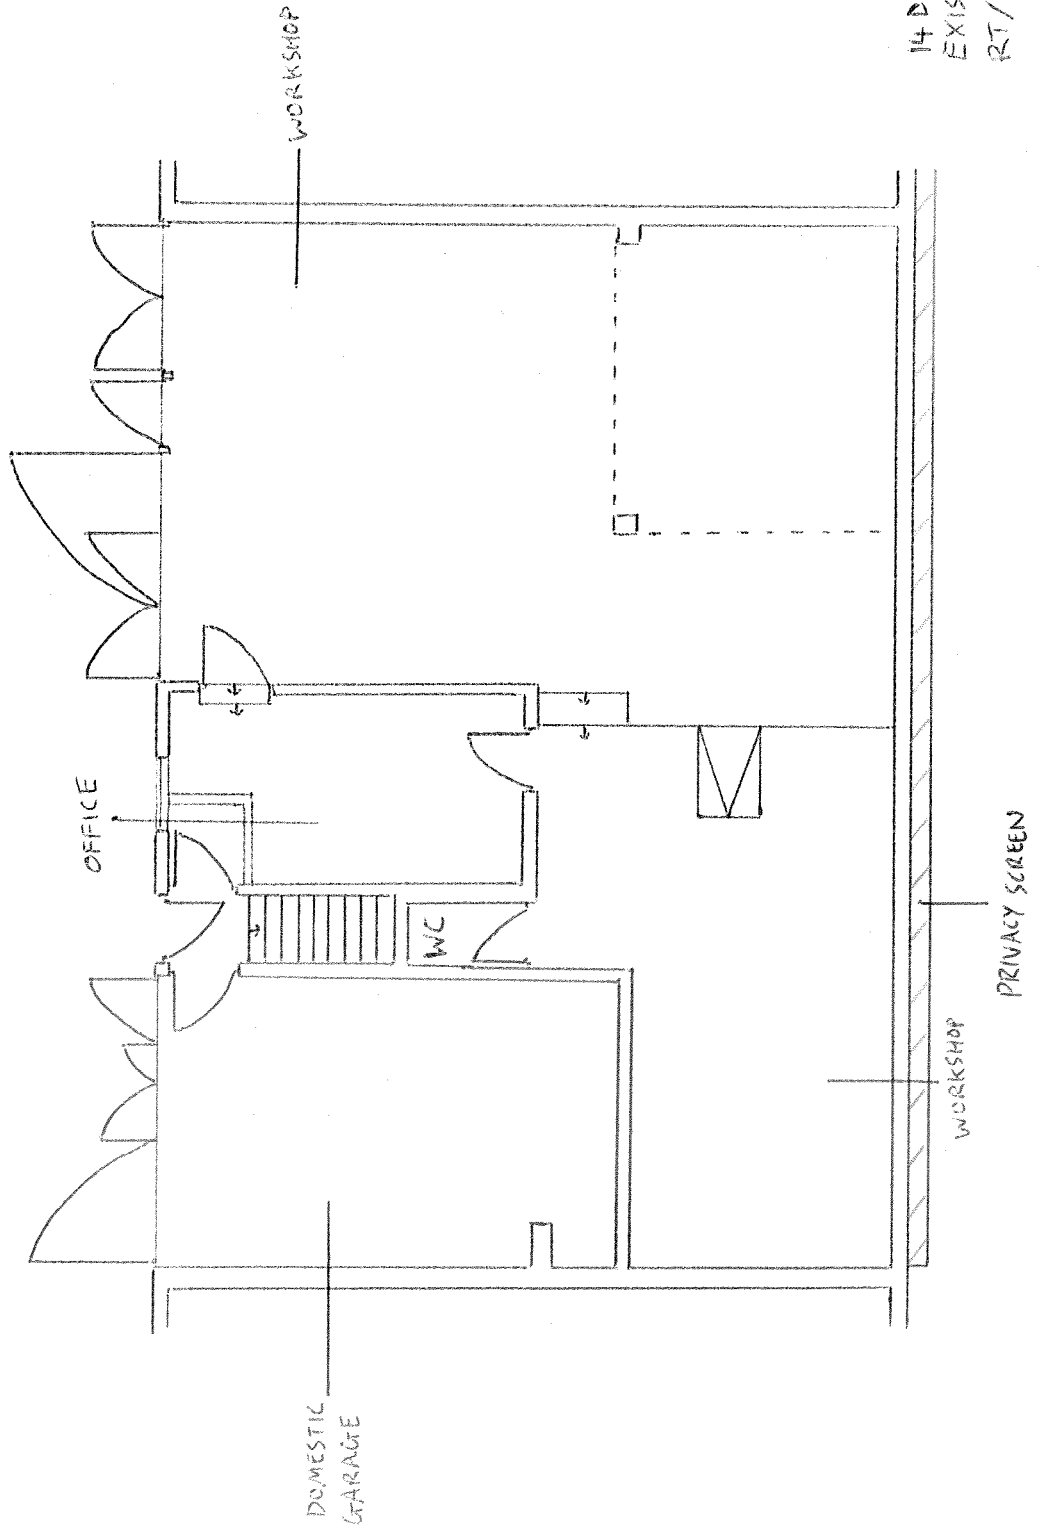


14 DALEHAM MEWS, NW3 5PB
EXISTING GROUND FLOOR PLAN
RT/14 DM/EO1 REV.A


2 ←

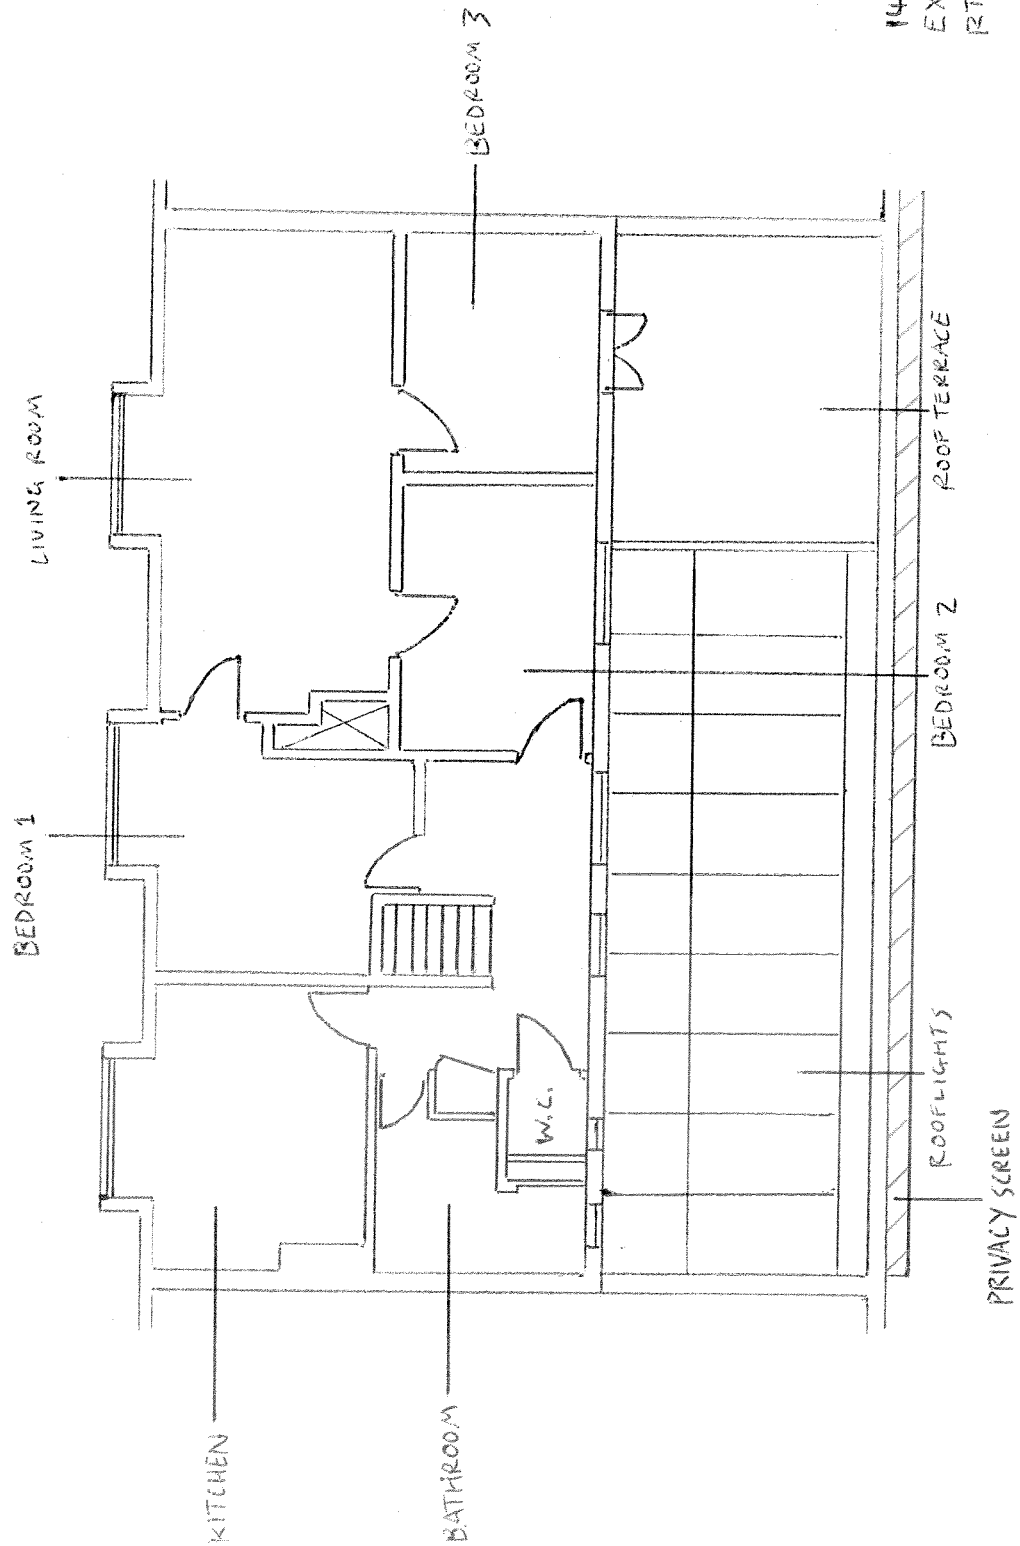



14 DALEHAM MEWS, NW3 5DB
EXISTING FIRST FLOOR PLAN
RT/14DM/EOZ REV A
NO CHANGE

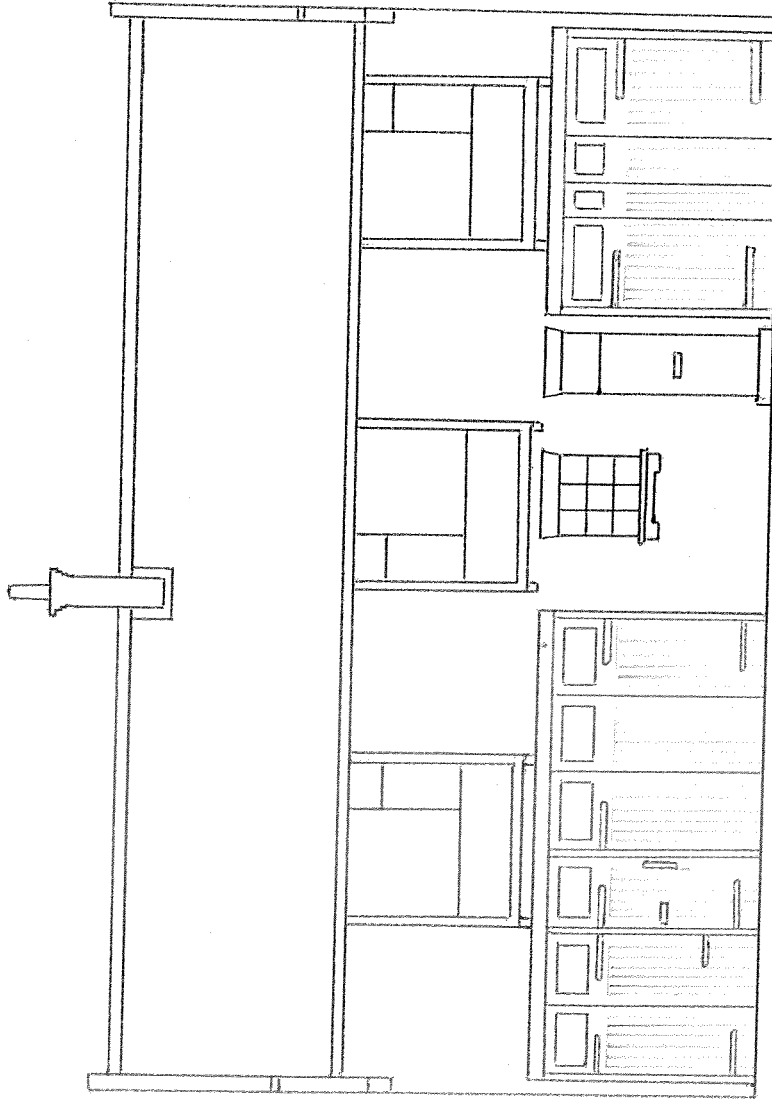

14 DALEHAM MEWS, NW3 SDB
EXISTING FRONT ELEVATION
RT/14DM/EO3

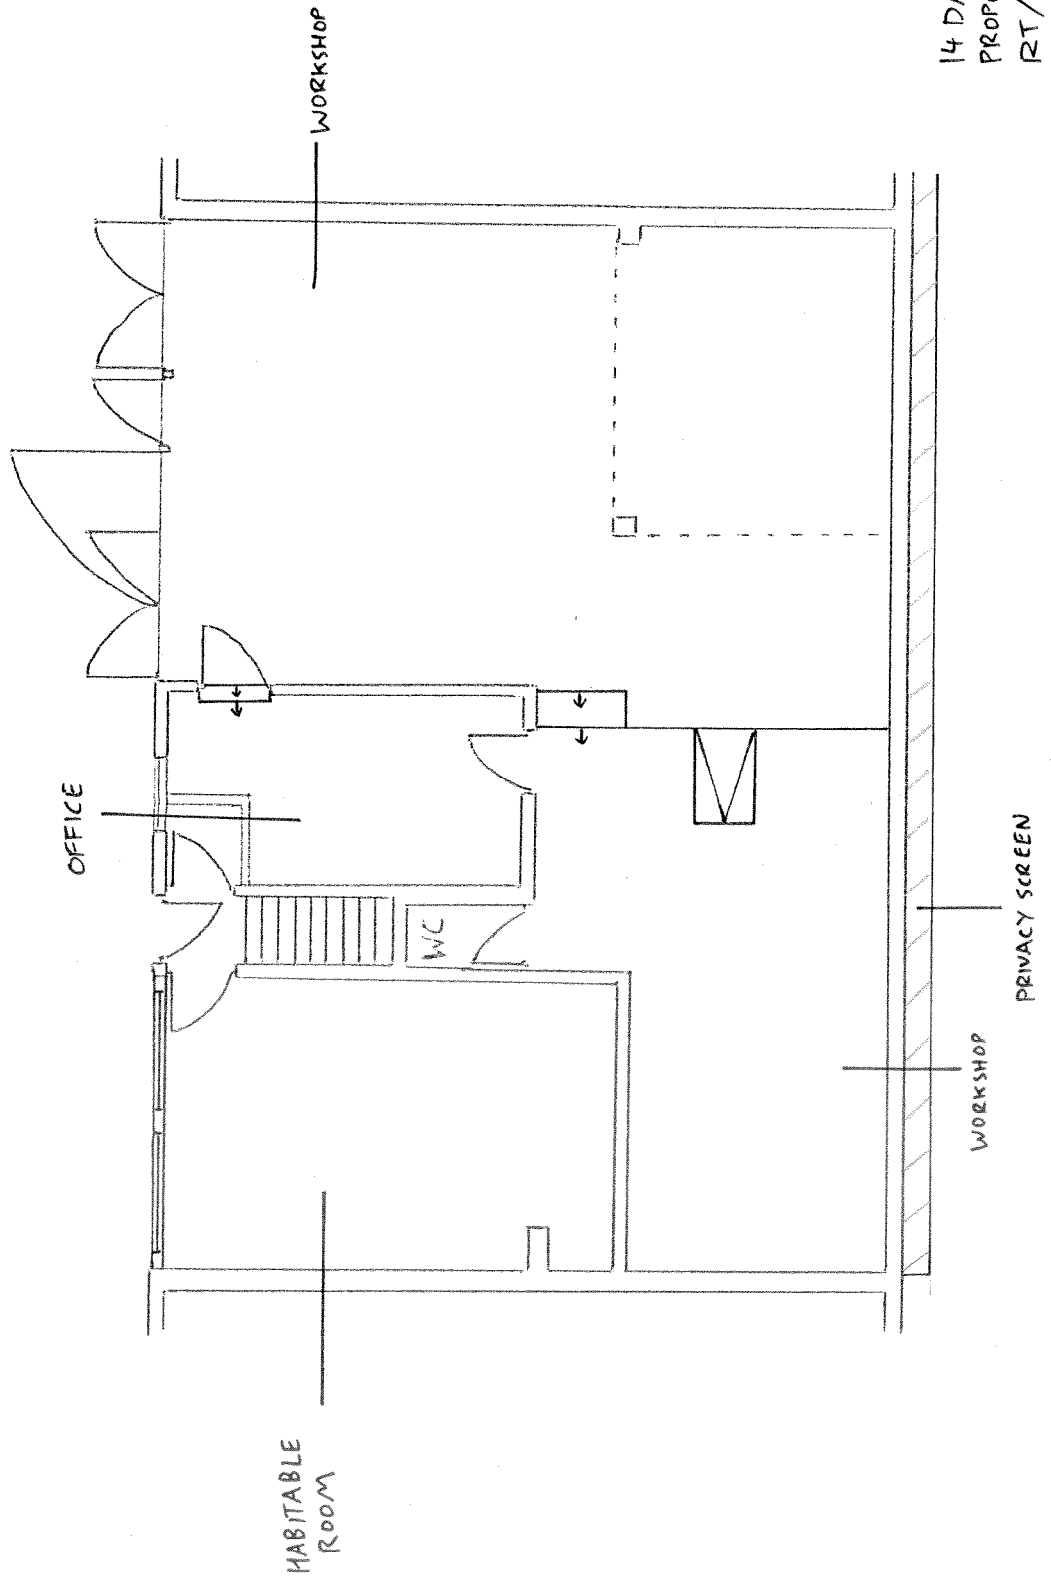

14 DALEHAM MEWS, NW3 5DB
PROPOSED GROUND FLOOR PLAN
RT/14DM/PO1

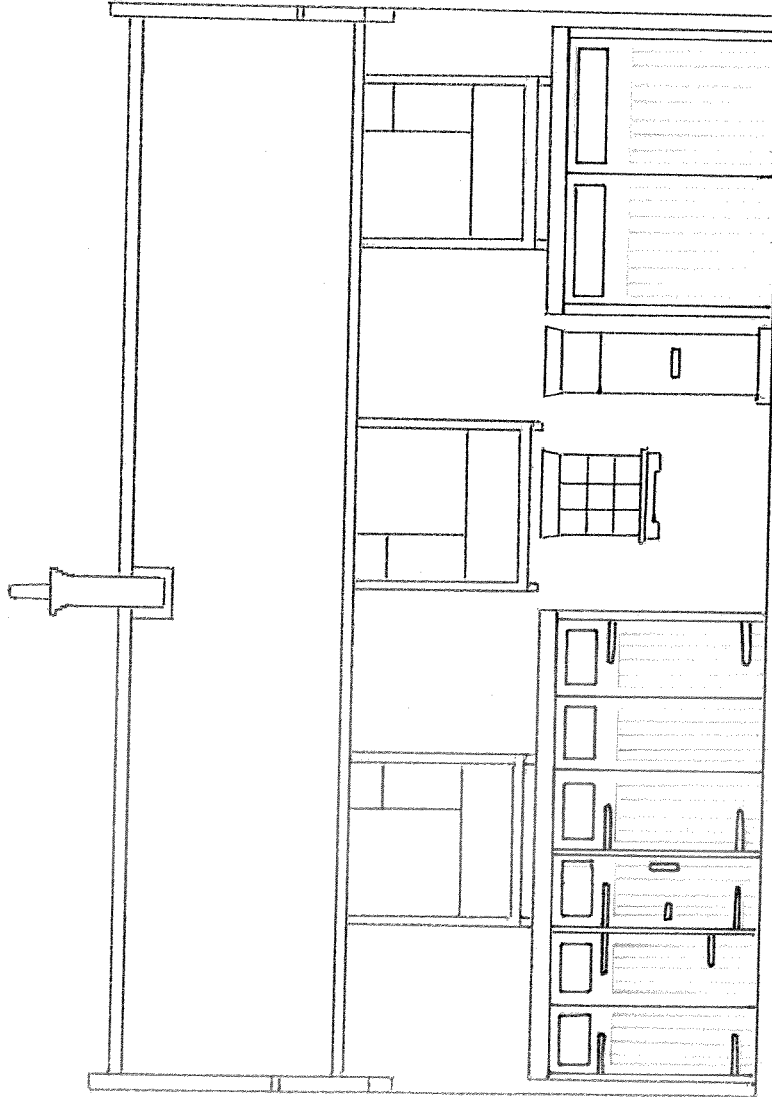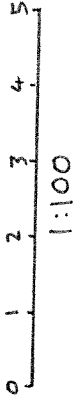

14 DALEHAM MEWS, NW3 5DB
PROPOSED FRONT ELEVATION
RT/14DM/POZ