

Key Plan		
----------	--	--


Construction Risks	Maintenance/cleaning Risks	Demolition/adaptation Risks
In addition to the hazard/risks normally associated with the types of work detailed on this drawing take note of the above. It is assumed that all works on this drawing will be carried out by a competent contractor working, where appropriate, to an appropriate method statement.		

NOTES

Report all errors and discrepancies promptly to architects before proceeding with the works.
CONTRACTORS: Do not scale drawing. Figured dimensions to be worked to in all cases.
 The contractor is responsible for checking dimensions, tolerances and references.
 All structural information to be taken from engineers drawings.

[illegible]

Section A-A as Existing 1:50

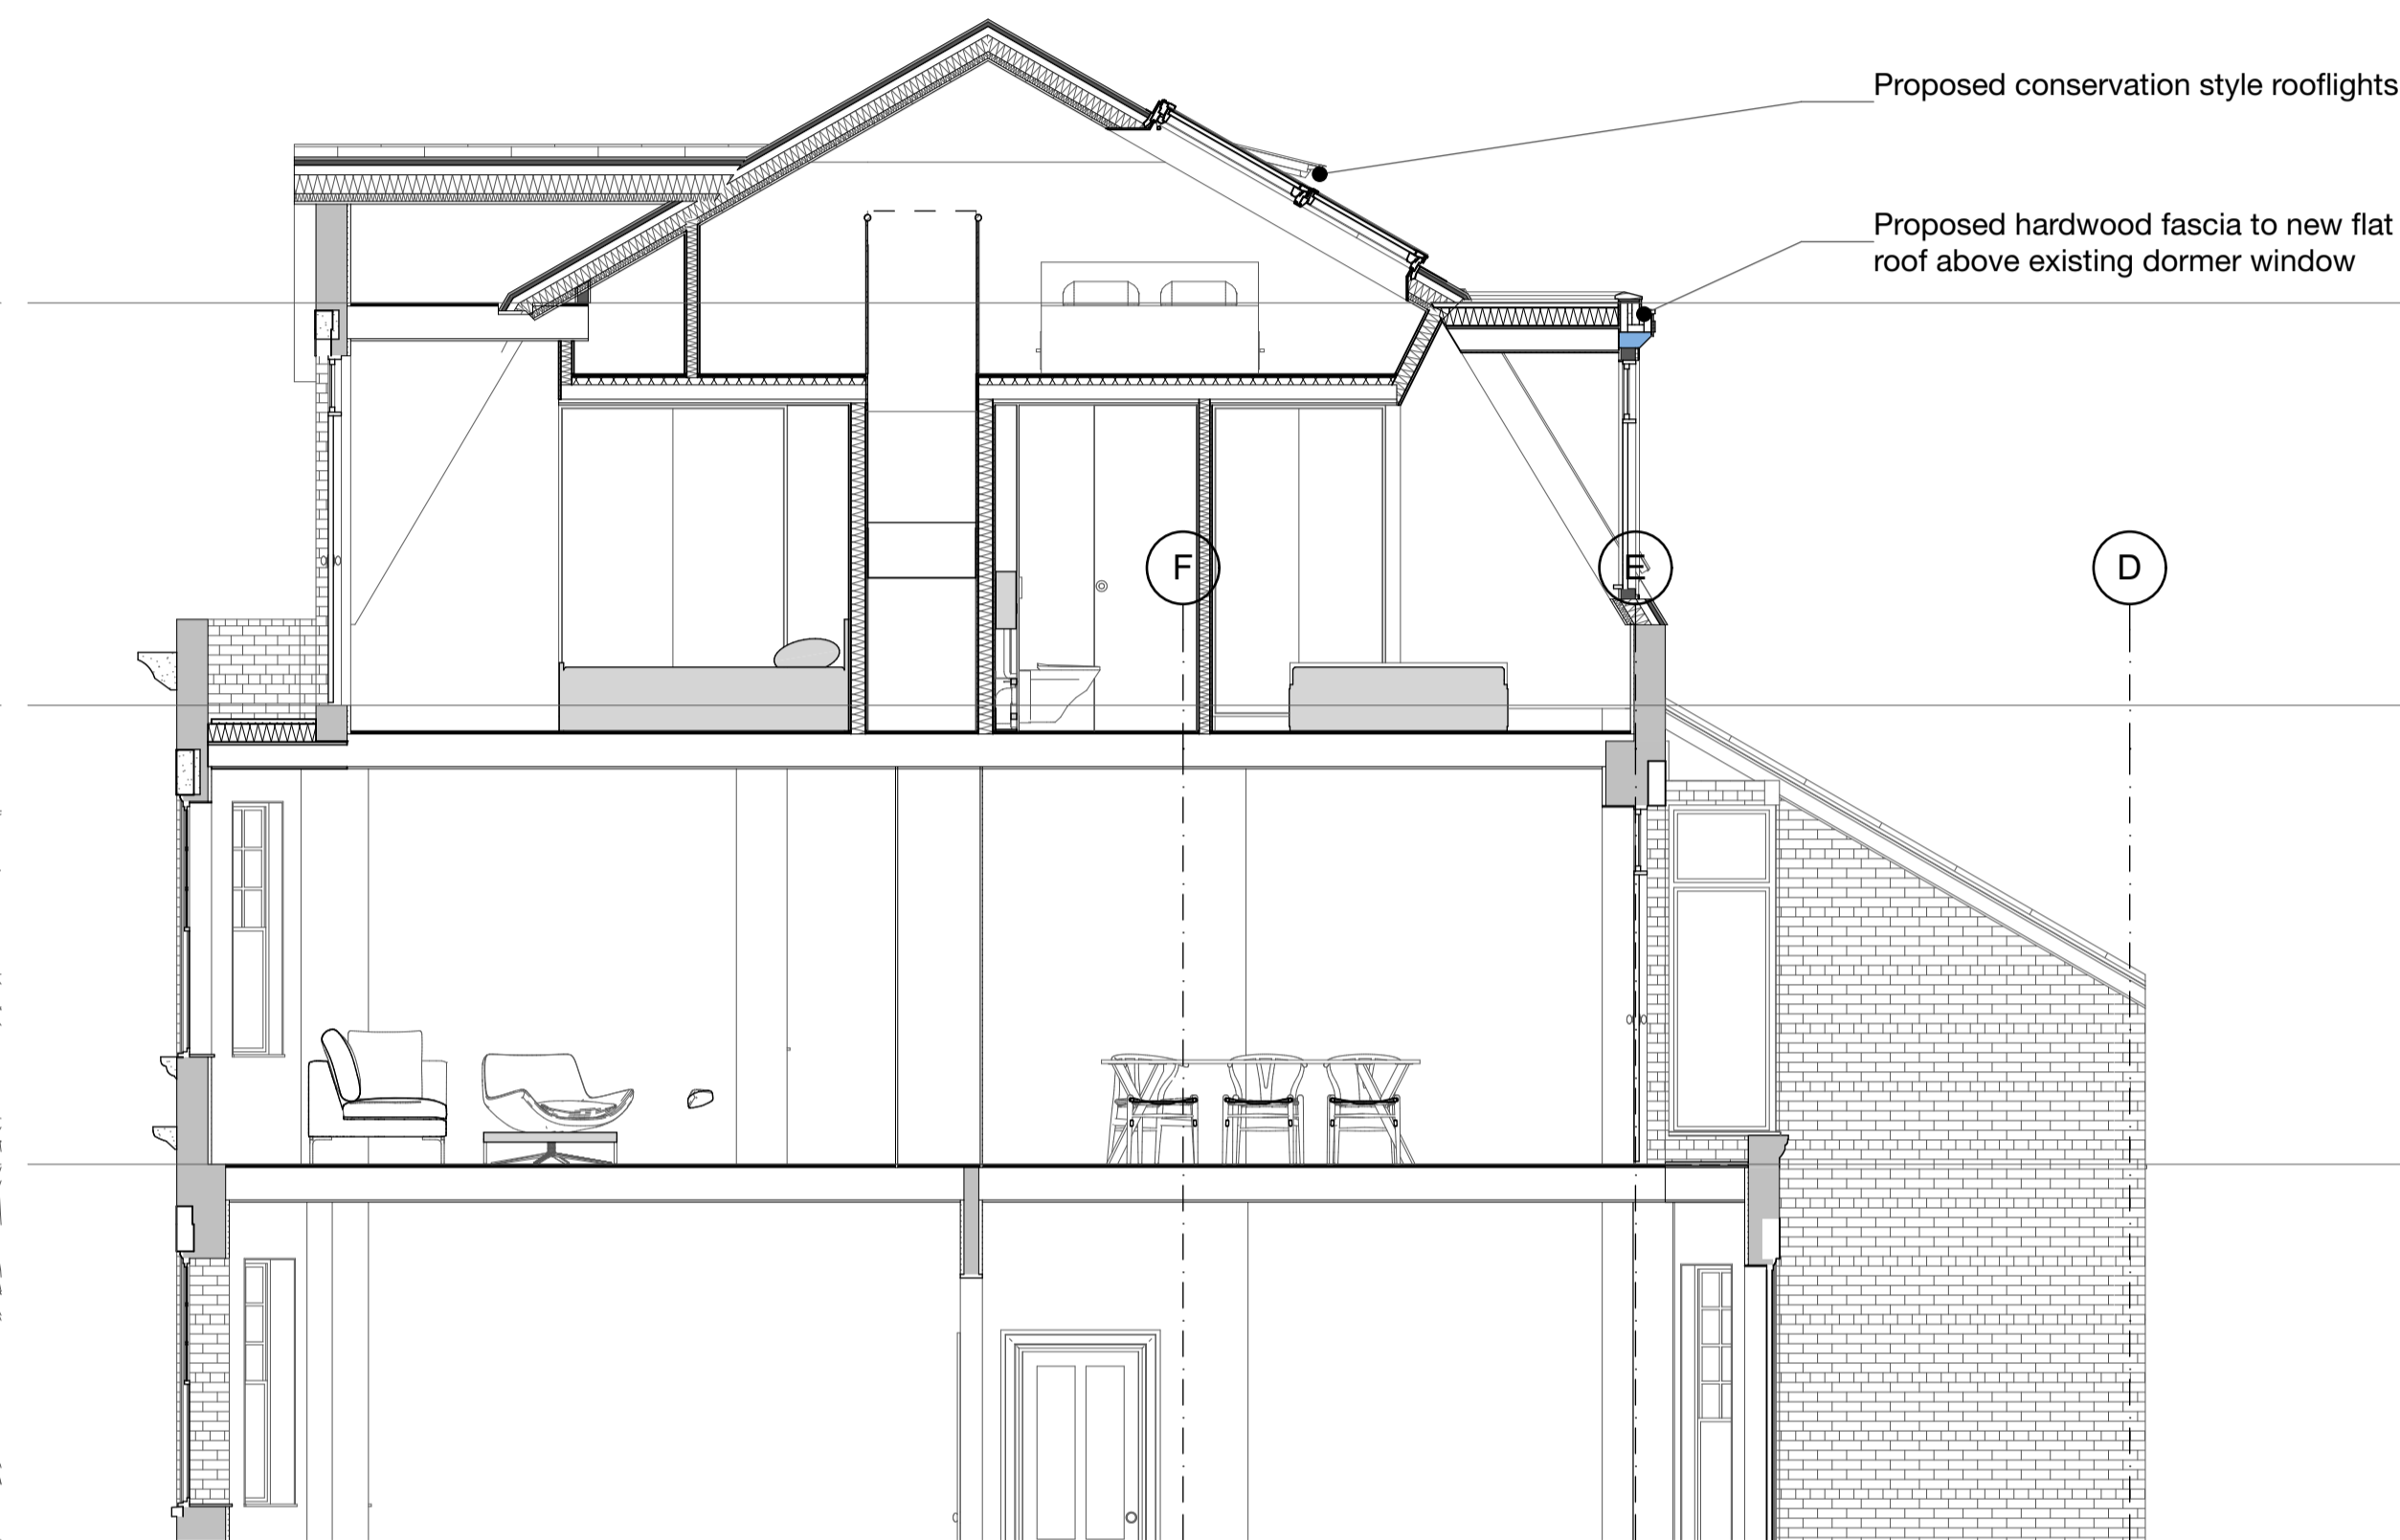

Part Section A-A as Proposed 1:50

[illegible]

PROJECT
7 Well Road

DRAWING TITLE
A-A Section A-A

DRAWING NO.
1312R.A-03-133-01 - 03

CLIENT
L Castelli

STATUS
CONCEPT DESIGN

Drawn by _____ Date **21/07/2015**

Checked by	Date
R J M	21/07/2015

Drawing Scale
1:50 @ A1

macArchitect
48 Durnsford Road London N11 2EJ
© macArchitect 21/07/2015

020 8123 3213
info@macarchitect.co.uk

